



GROUND FLOOR PLAN  
1/16"=1'-0"

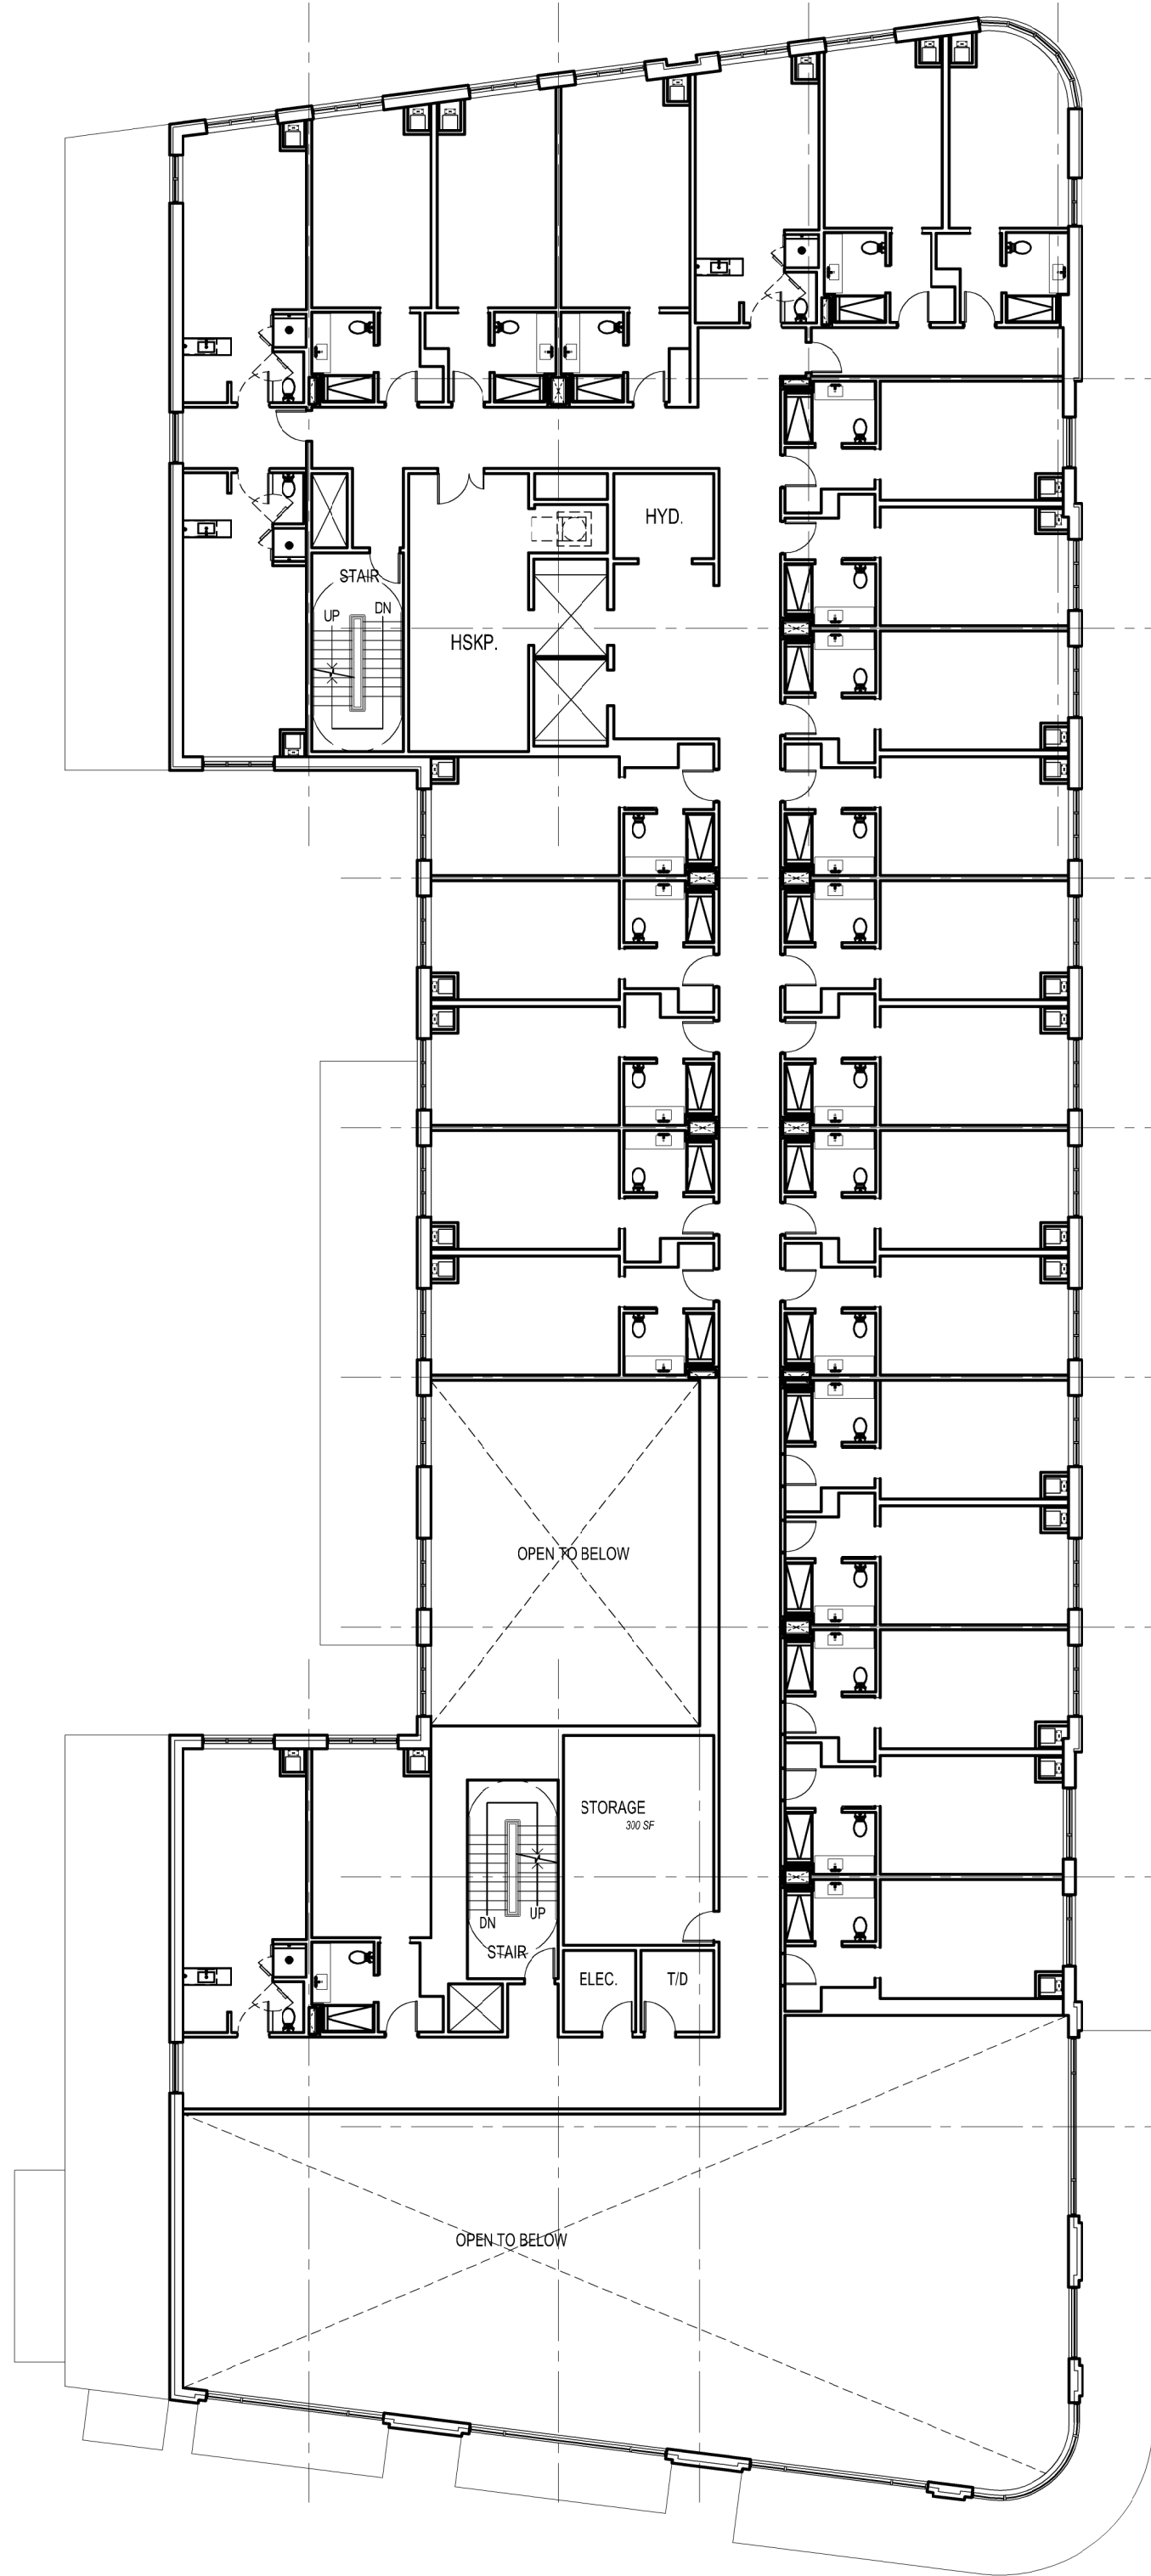

SECOND FLOOR PLAN  
1/16"=1'-0"

| ROOM TYPE   | FLOOR  |        |                  | TOTAL  |
|-------------|--------|--------|------------------|--------|
|             | FIRST  | SECOND | TYPICAL (18,650) |        |
| TYP. BAY    | 0      | 24     | 33               | 156    |
| METRO BAY   | 0      | 4      | 5                | 24     |
| TOTAL       | 0      | 28     | 38               | 180    |
| SQUARE FEET | 20,040 | 14,320 | 74,600           | 108960 |

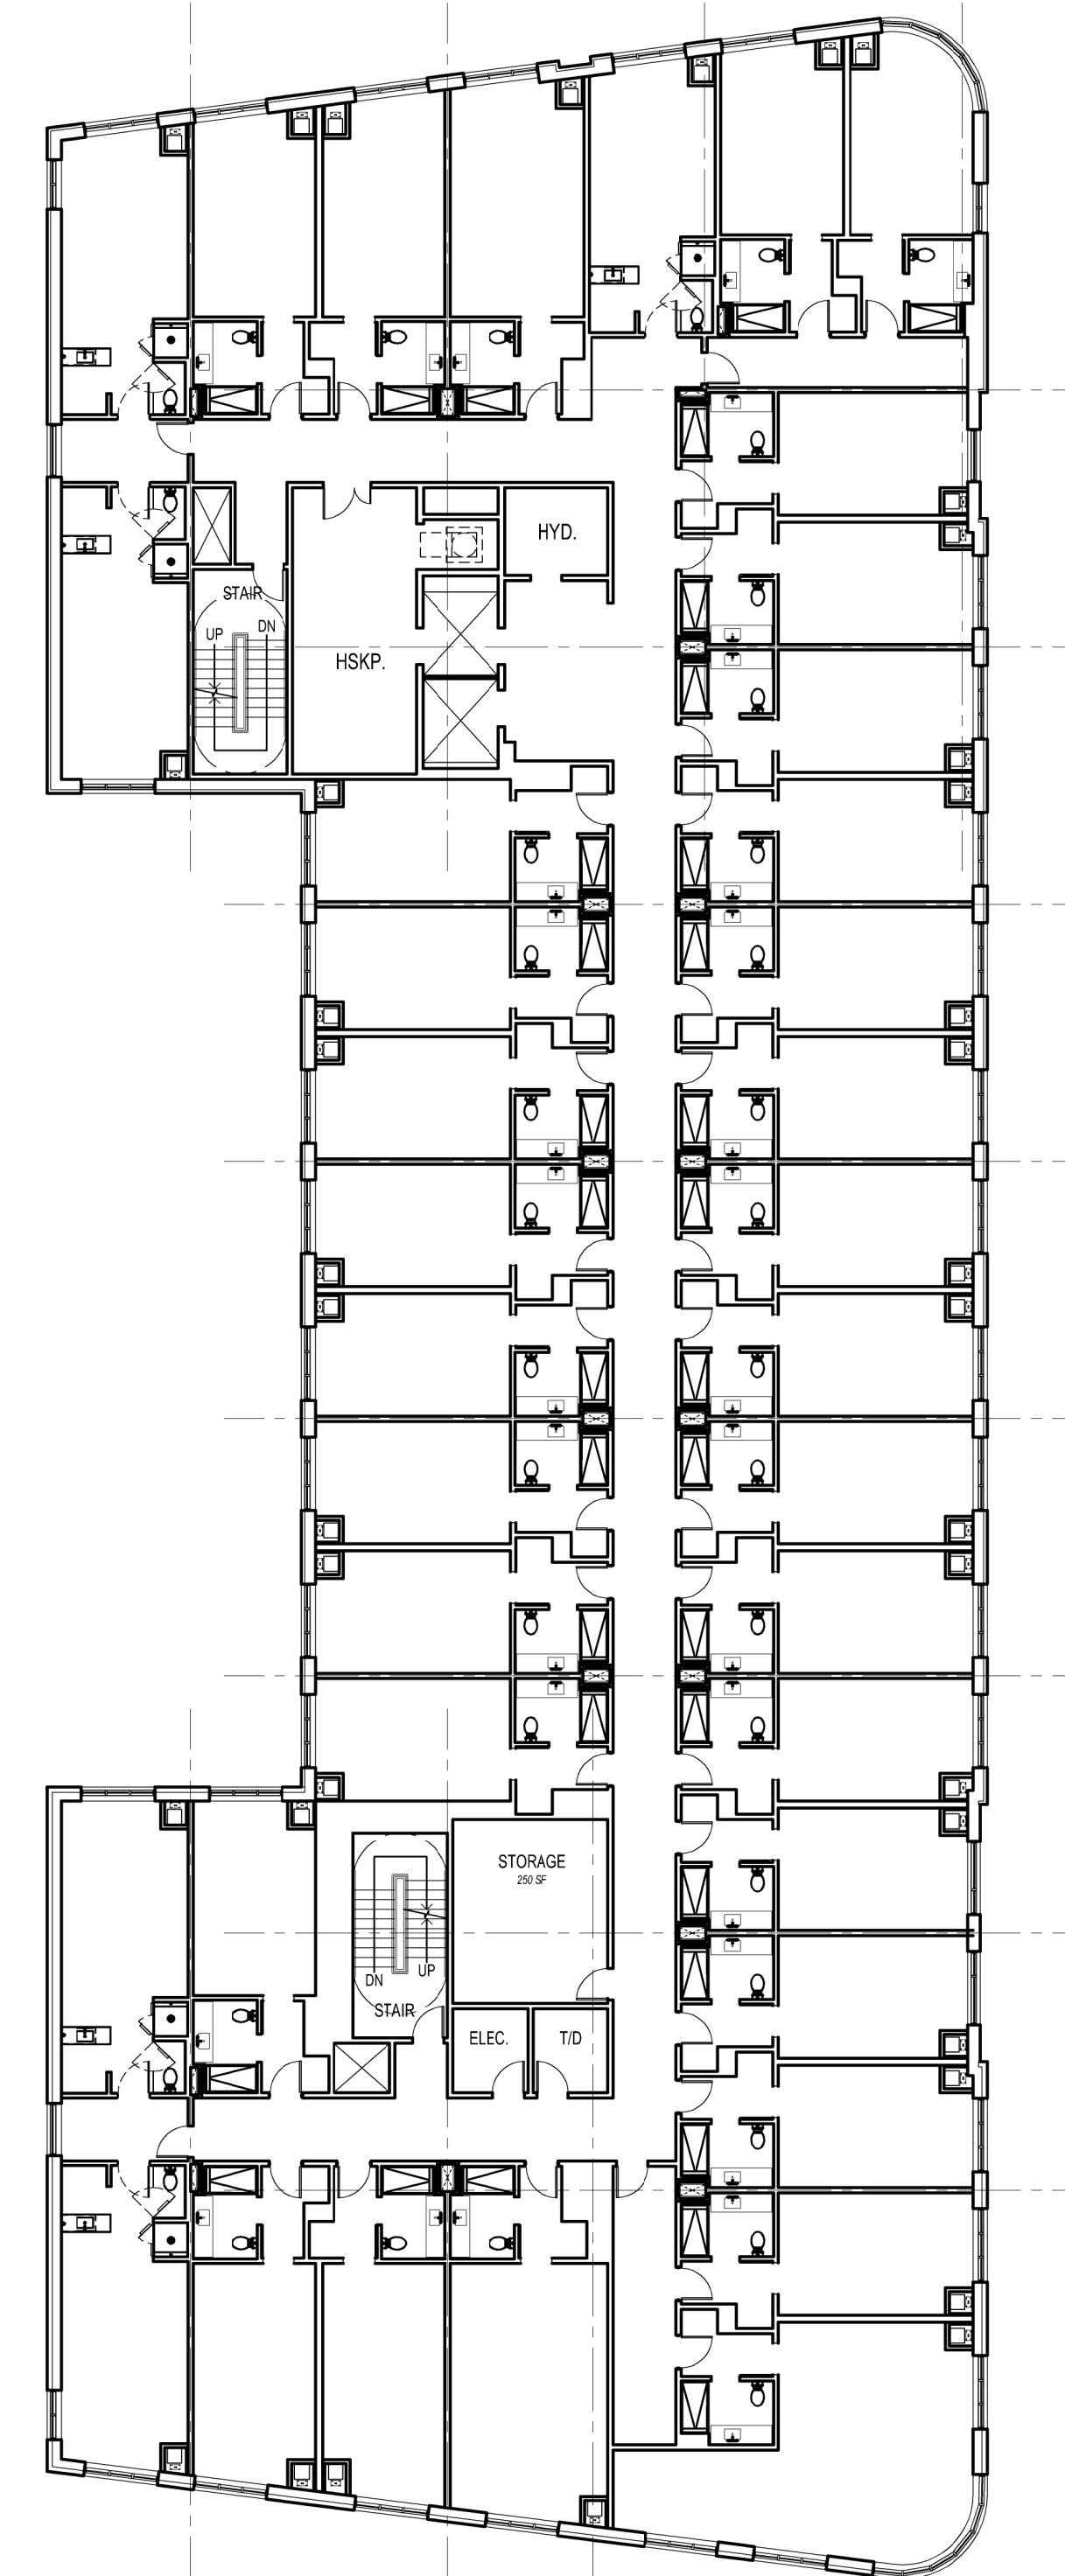

TYPICAL FLOOR PLAN (3-6)  
1/16"=1'-0"