




1 TYPICAL PERVIOUS PAVER DRIVEWAY SECTION  
NOT TO SCALE

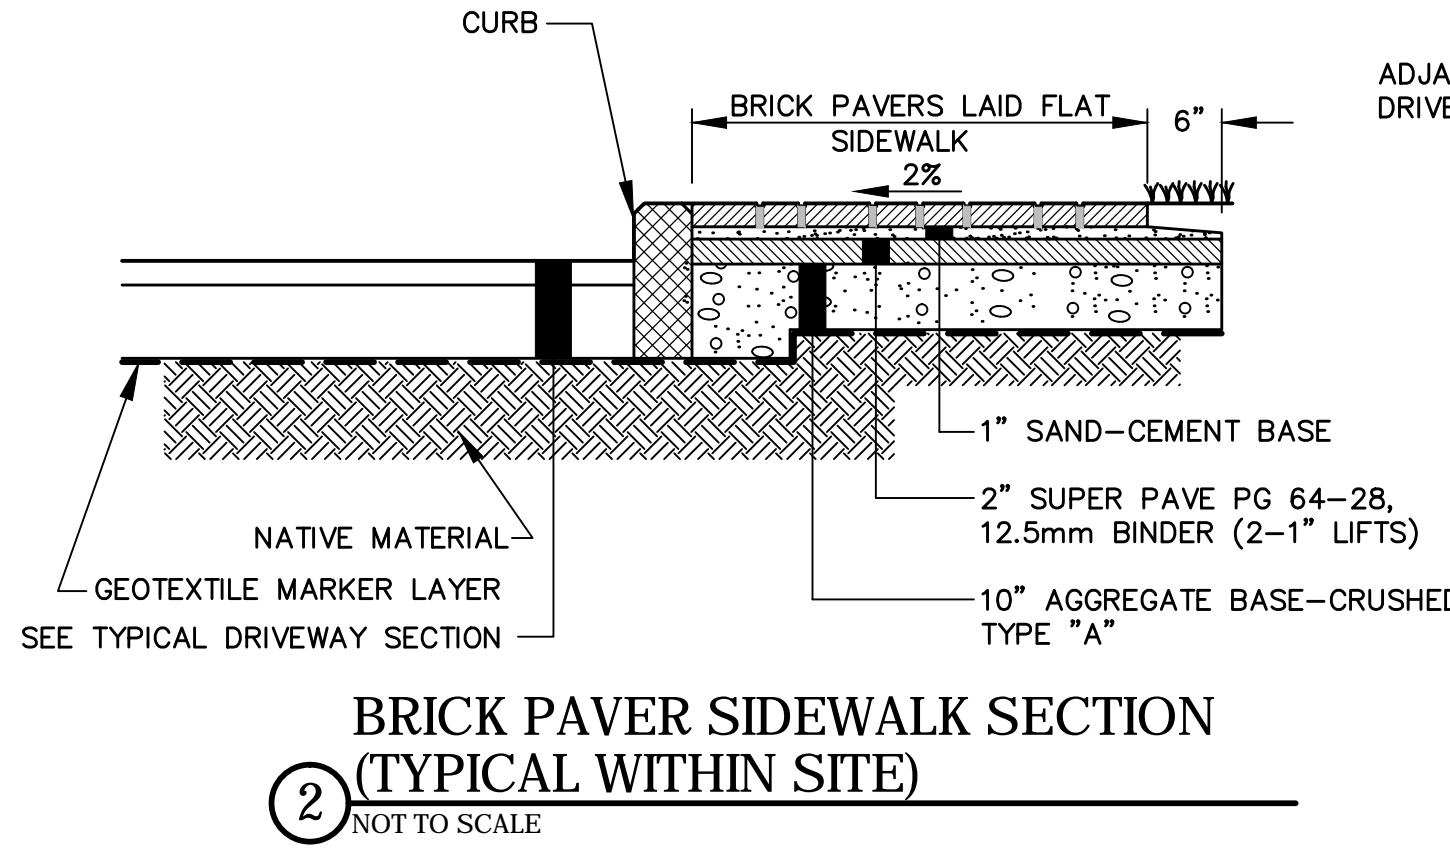


2 BRICK PAVER SIDEWALK SECTION  
(TYPICAL WITHIN SITE)  
NOT TO SCALE

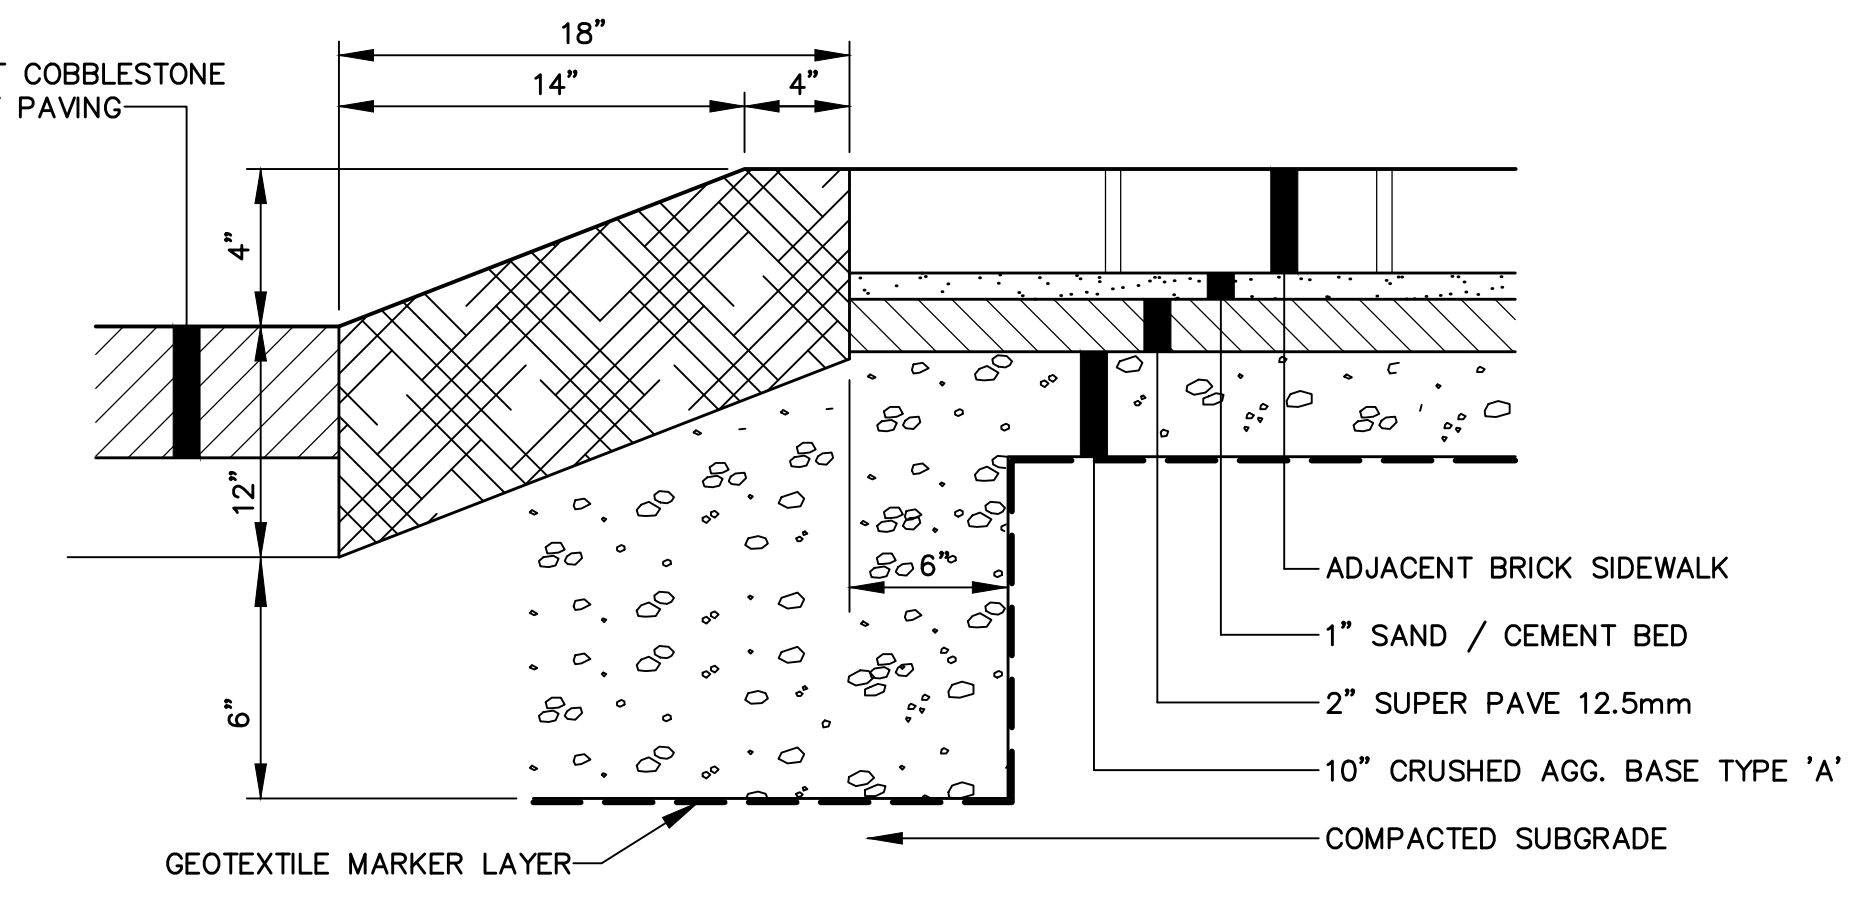

3 SLOPED GRANITE CURB DETAIL  
NOT TO SCALE

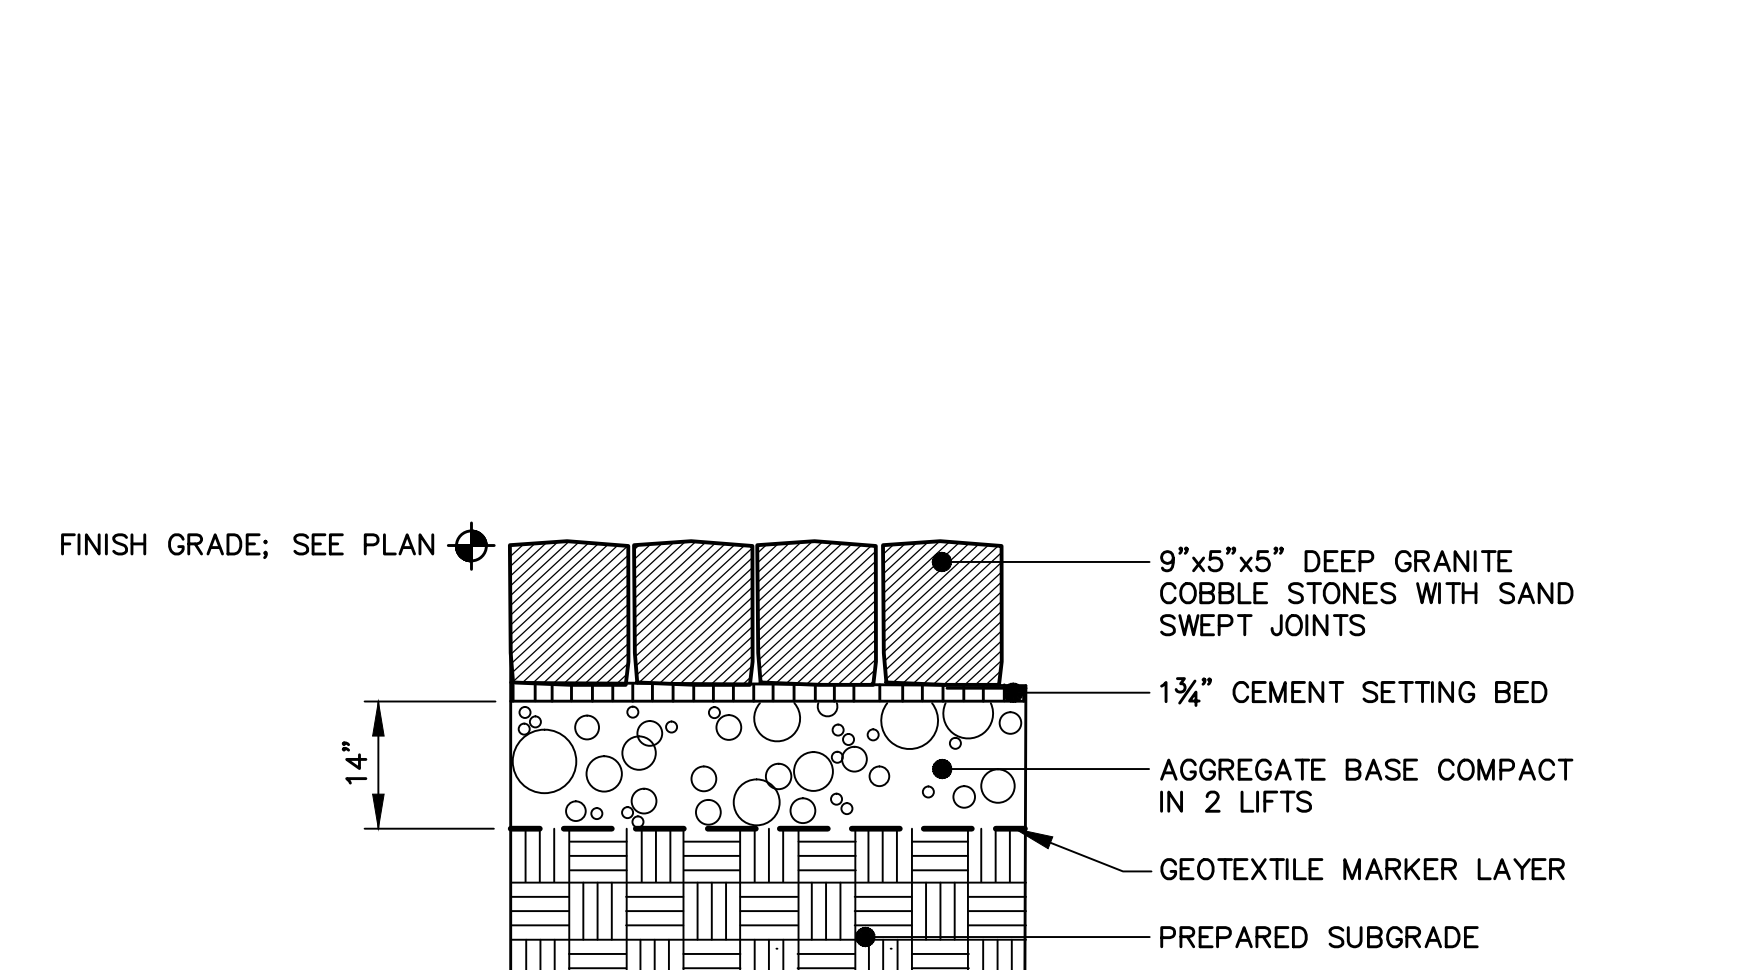


4 GRANITE COBBLE STONE PAVING  
NOT TO SCALE

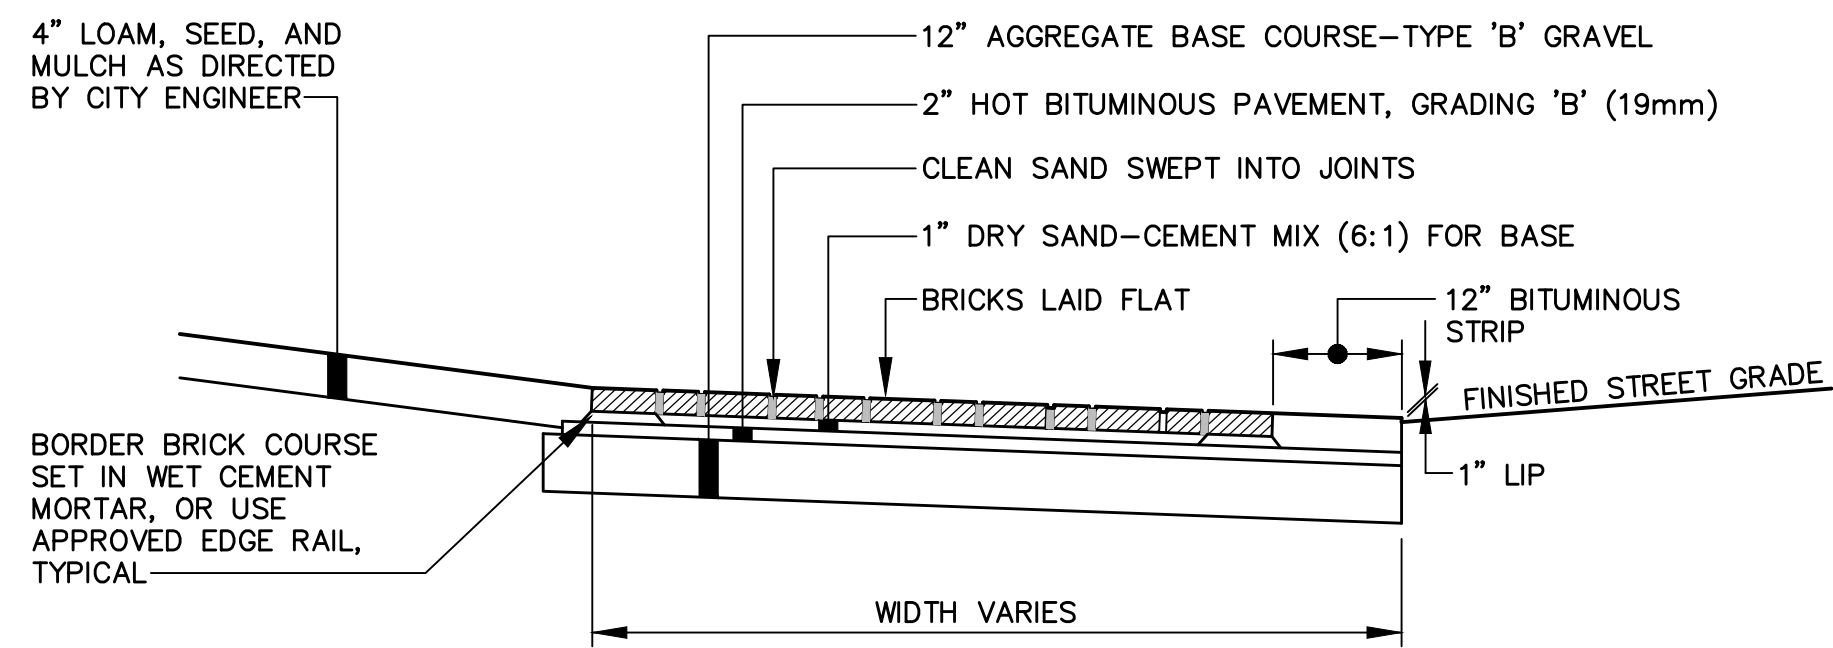


BRICKS TO BE USED:  
NEW CONSTRUCTION:  
4"x8" PINE HALL PATHWAY PAVER BRICK MANUFACTURED BY PINE HALL BRICK CO., MADISON, NORTH CAROLINA. LACHANCE ITEM # 193623, PINE HALL PATHWAY BRICK.  
REPAIR/MAINTENANCE TO EXISTING BRICK SIDEWALKS:  
VERMONT PAVER SUPPLIED BY GAGNE AND SONS. SPECIFICATION # VERMONT BACKER BRICK, ITEM # VBBB.


5 CITY OF PORTLAND BRICK SIDEWALK OR DRIVEWAY APRON WITH BITUMINOUS BASE  
(TYPICAL WITHIN CITY RIGHT-OF-WAY)  
NOT TO SCALE

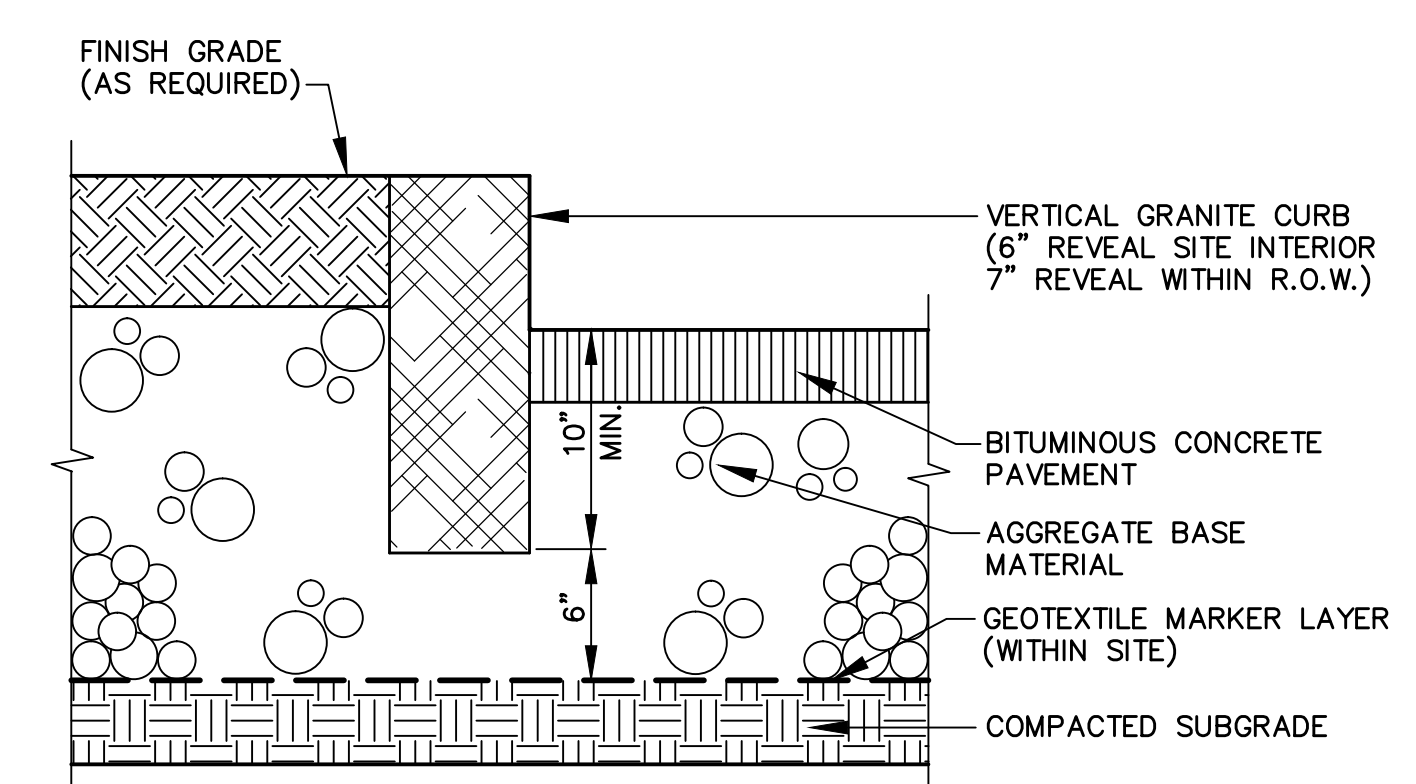

6 VERTICAL GRANITE CURBING  
NOT TO SCALE

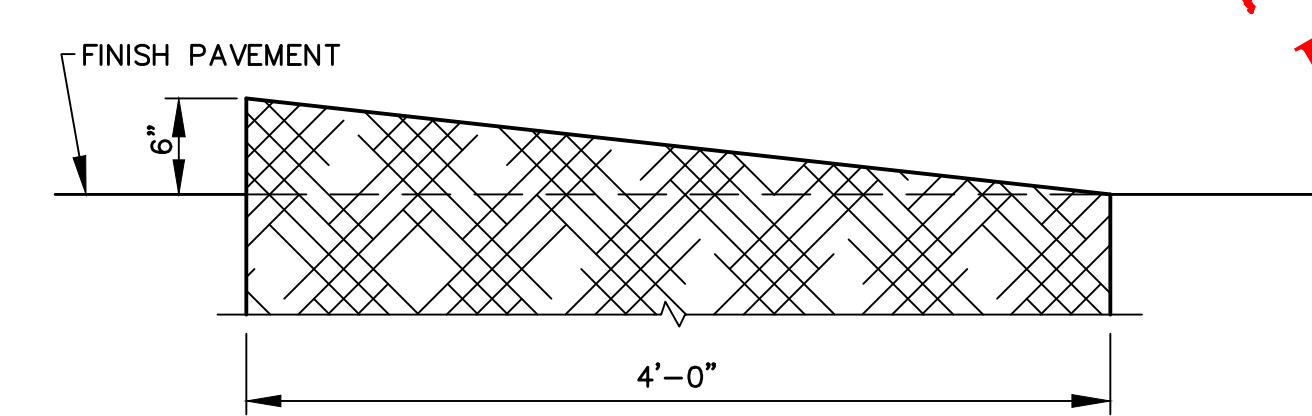


7 TYPICAL TIPDOWN CURB INSTALLATION  
NOT TO SCALE

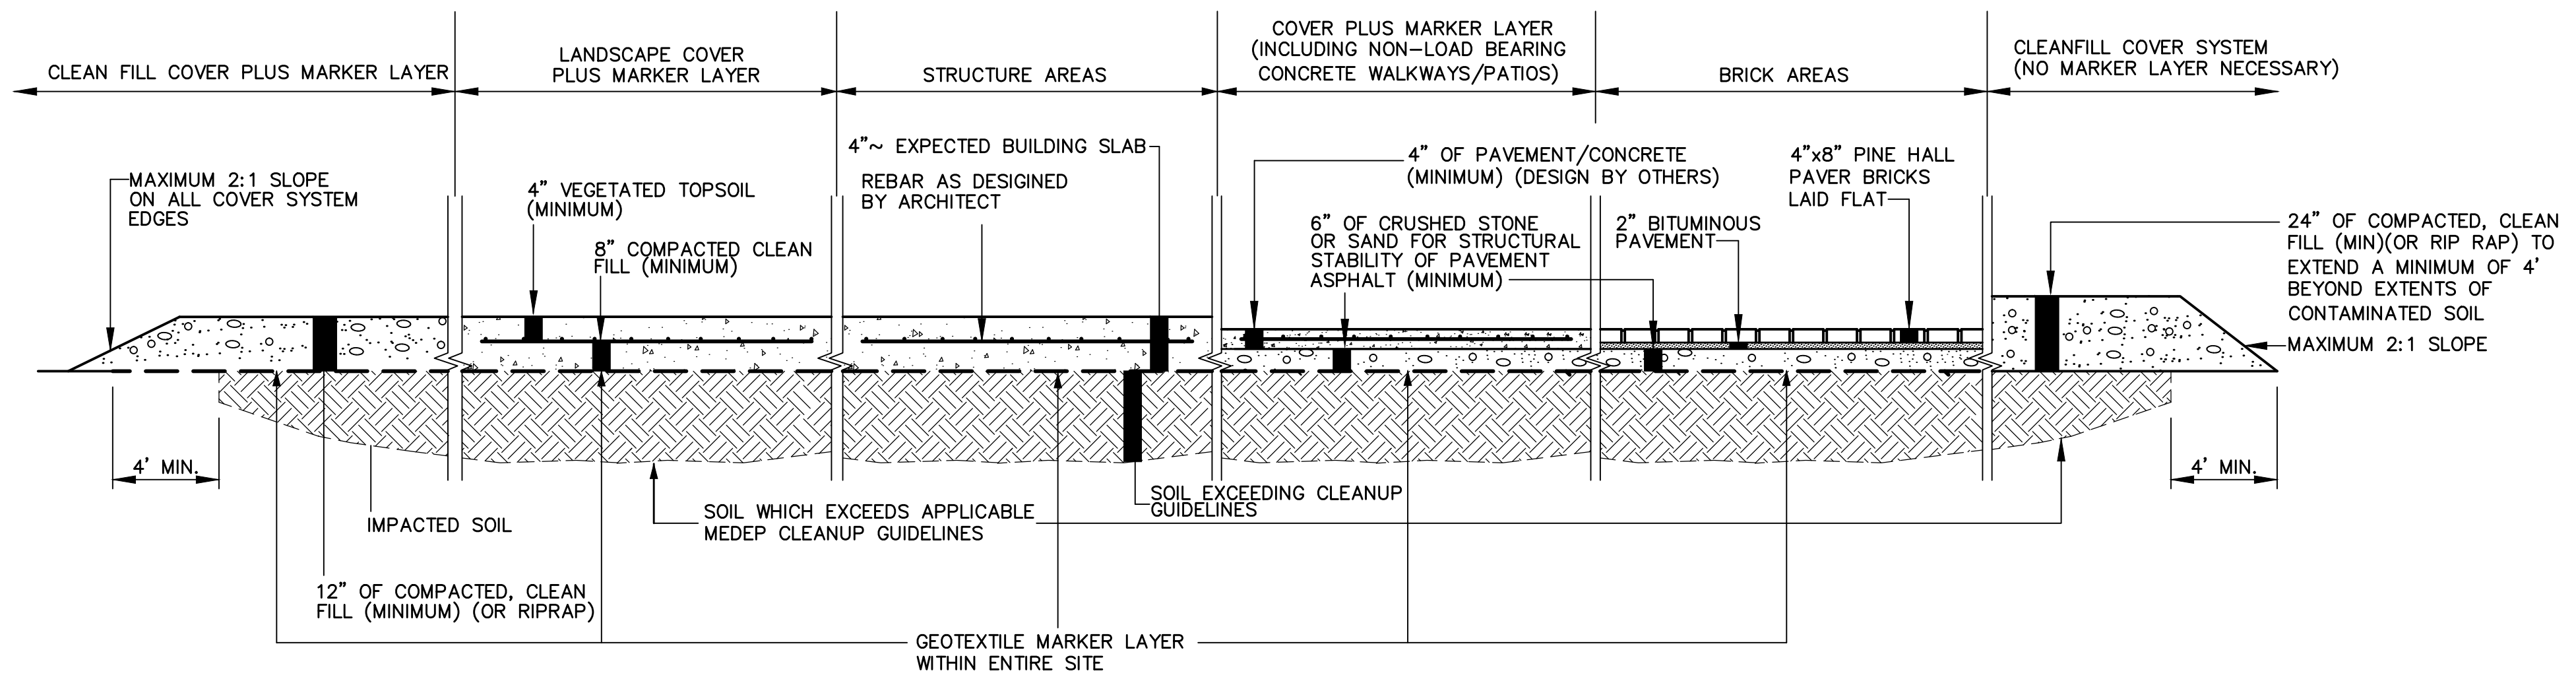

NOTE:  
THE QUANTITIES IDENTIFIED ARE MINIMUM REQUIREMENTS FOR COVERING OF THE IDENTIFIED CONTAMINATED SOILS. ADDITIONAL SUB-BASE MATERIALS MAY BE REQUIRED IN AREAS PROPOSED FOR ASPHALT PAVING, BUILDINGS AND/OR CONCRETE SIDEWALKS/PATIOS, AS NECESSARY, TO MAINTAIN STRUCTURAL INTEGRITY OF THESE MATERIALS. THE SITE DESIGN ENGINEER IS REQUIRED TO MAKE THE DETERMINATION OF STRUCTURAL SUITABILITY.


8 SOIL COVER SYSTEM (WITHIN LIMITS OF SITE)  
NOT TO SCALE

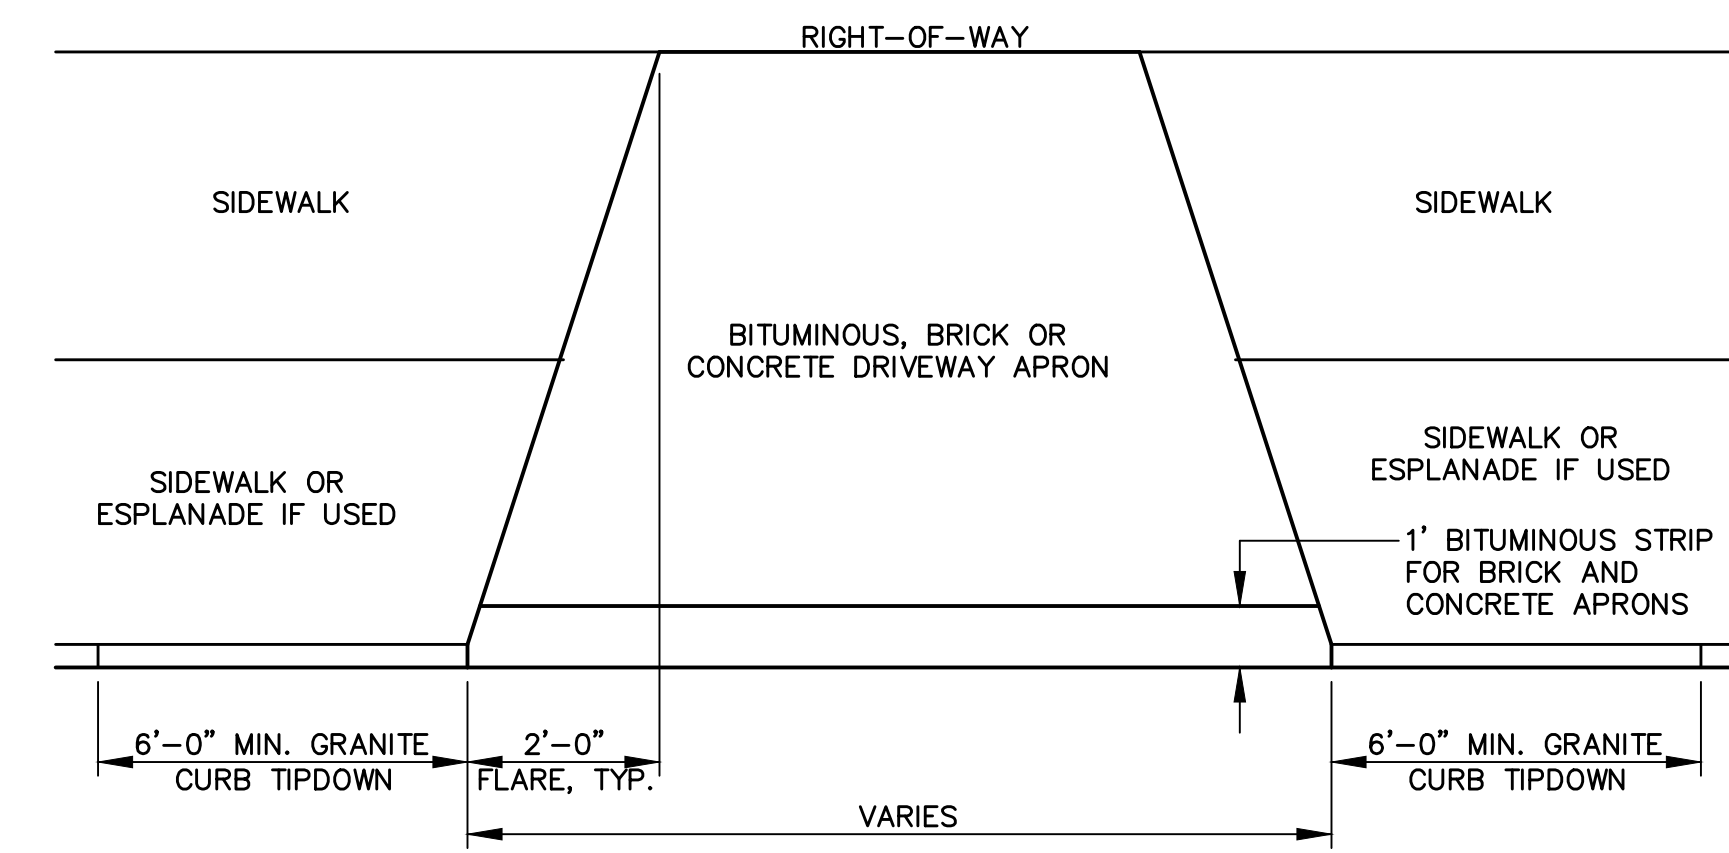

9 DRIVEWAY APRON LAYOUT  
NOT TO SCALE

PROPOSED AC HOTEL  
PORTLAND  
FORE STREET / HANCOCK STREET / THAMES STREET  
PORTLAND, MAINE

Prepared for:  
PORTLAND NORWICH GROUP, LLC.  
2330 PALM RIDGE ROAD #305  
SANIBEL, FLORIDA 33957

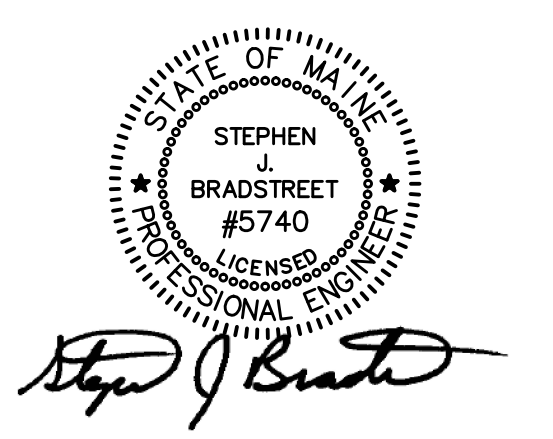

CIVIL ENGINEER:  
STEPHEN J. BRADSTREET, PE #5740  
400 COMMERCIAL STREET, SUITE 404  
PORTLAND, ME 04101  
207-772-2891

PRELIMINARY NOT FOR CONSTRUCTION

**RANSOM**  
Consulting  
Engineers  
and Scientists  
400 Commercial Street, Suite 404  
Portland, ME 04101  
Tel. (207) 772-2891  
Fax (207) 772-3248  
www.ransomenv.com

CONSTRUCTION  
DETAILS

No.	Revision/Issue	Date
C	FINAL SUBMISSION	03/15/16
B	PRELIMINARY SUBMISSION	09/29/15
A	CLIENT REVIEW	09/15/15

Design by:	MPM	Checked by:	SJB
Drawn by:	JAR	Approved by:	SJB
Project:	150.06094	Date:	AUGUST 2015

Sheet No:  
**C2.1**  
Sheet 8 of 17