



GROUND FLOOR PLAN
1/16"=1'-0"

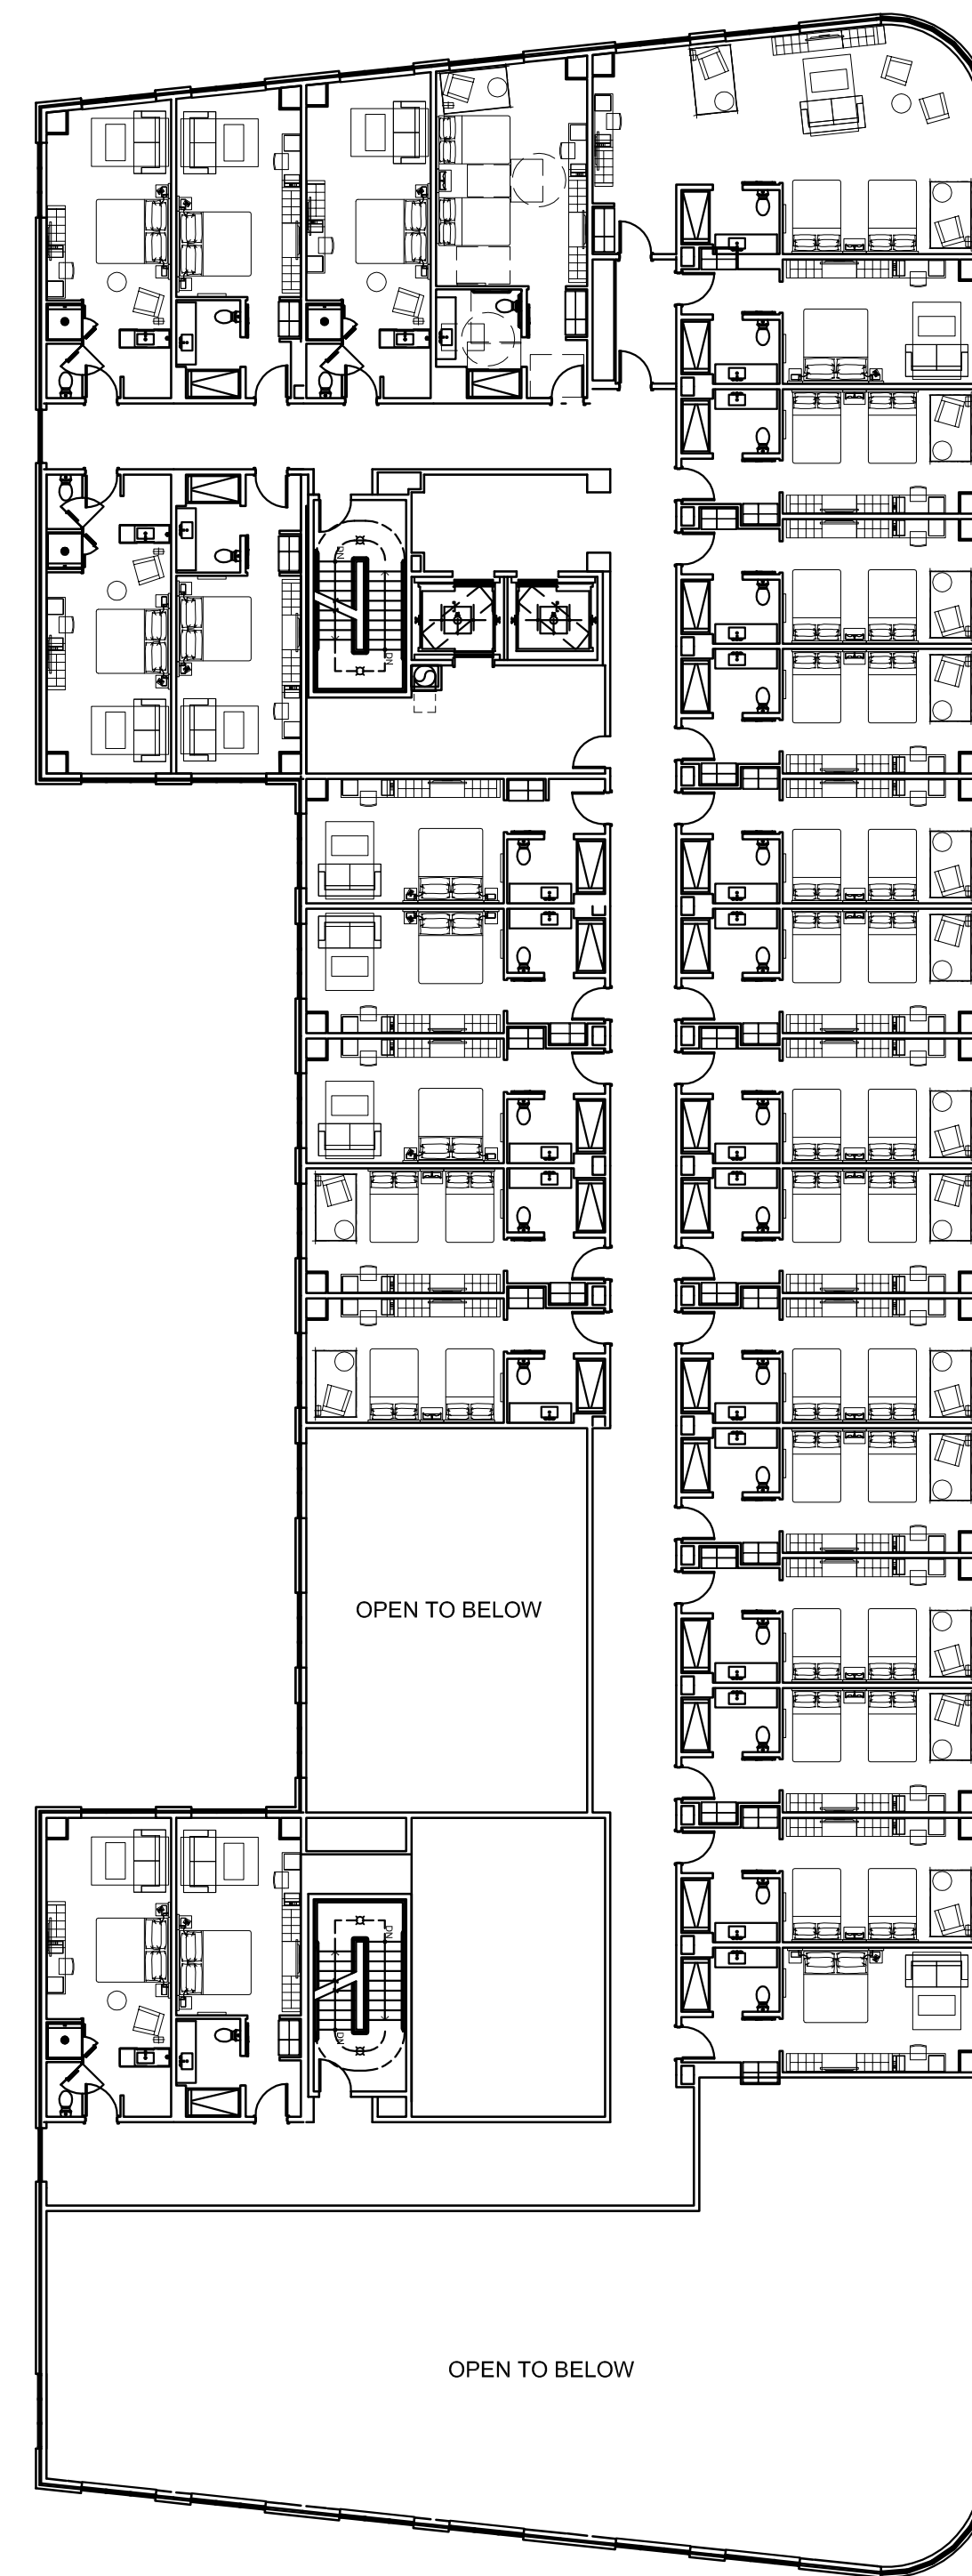

SECOND FLOOR PLAN
1/16"=1'-0"

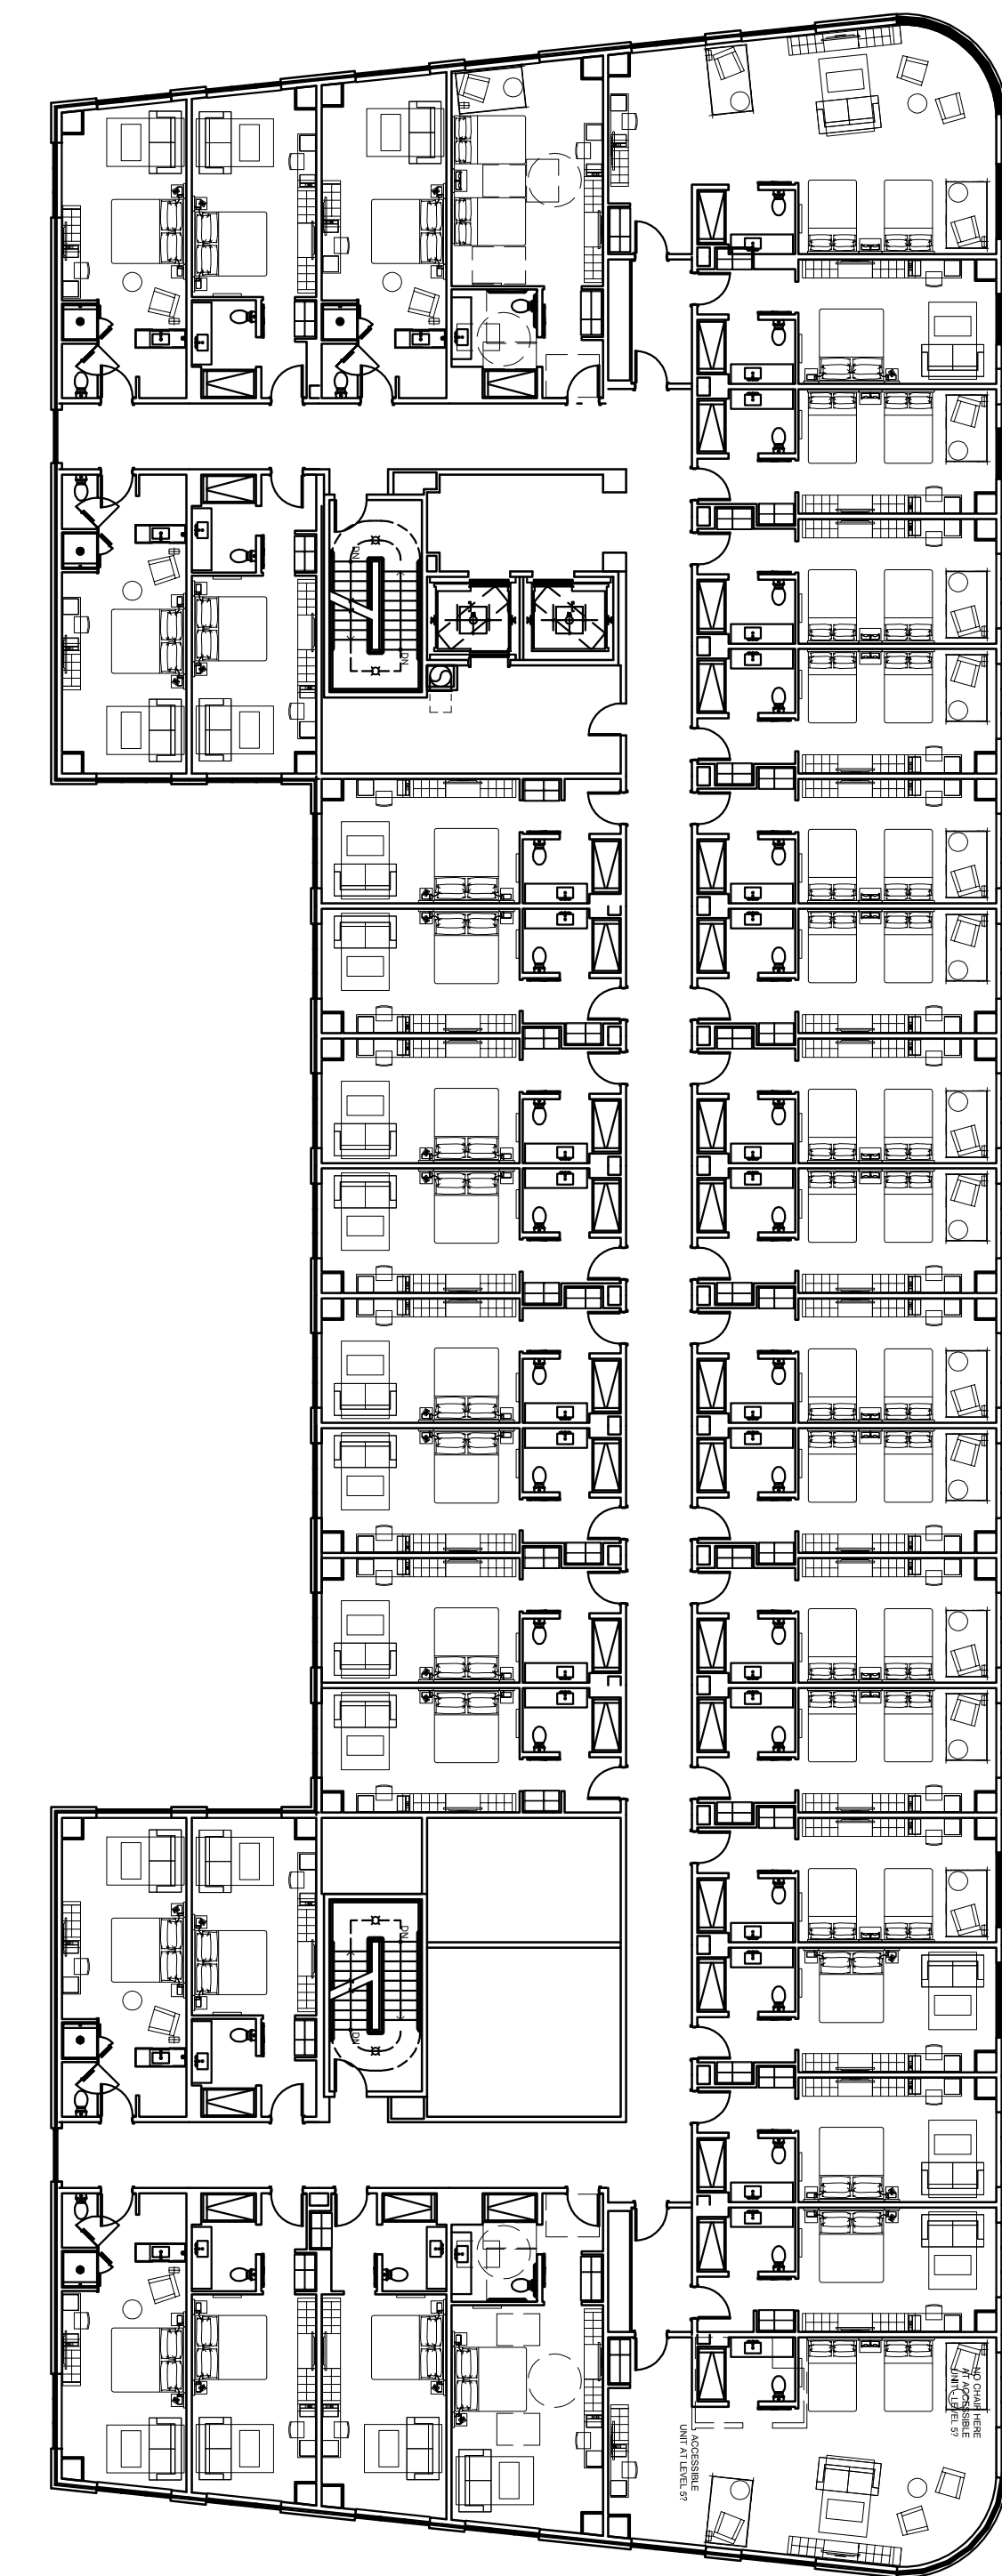

TYPICAL FLOOR PLAN (3-6)
1/16"=1'-0"

	ROOM AND SF COUNT			
	FIRST	SECOND	TYPICAL (18,155)	TOTAL
GUEST ROOMS	0	28	38	180
SQUARE FEET	19,315	14,205	72,620	106140