


PLANT SCHEDULE


QTY.	SYM.	BOTANICAL NAME	COMMON NAME	SIZE	REMARKS
TREES					
8	AR	ACER RUBRUM 'KARPICK'	RED MAPLE	3" CAL.	B&B / HEAVY
1	CK	CORNUS KOUSA 'MILKY WAY SELECT'	KOUSA DOGWOOD	2-2.5" CAL.	B&B / HEAVY
3	GB	GINKGO BILOBA 'PRINCETON SENTRY'	GINKGO	3" CAL.	B&B / HEAVY/SINGLE STEM
3	GT	GLEDTISIA TRIACANTHOS 'SKYLINE'	HONEYLOCUST	3" CAL.	B&B / HEAVY
5	ZS	ZELKOVA SERRATA 'GREEN VASE'	ZELKOVA	3" CAL.	B&B / HEAVY
SHRUBS / GROUNDCOVERS					
3	AK	AZALEA 'KAREN'	AZALEA	#5 CONT.	
17	AU	ARCTOSTAPHYLOS UVA-URSI	BEARBERRY	#2 CONT.	
37	CA	CAREX APPALACHICA	SEDGE	#2 CONT.	
1	DI	DIERVILLA LONICERA 'COPPER'	NORTHERN BUSH HONEYSUCKLE	#5 CONT.	
3	HM	HYDRANGEA MACROPHYLLA 'MINI PENNY'	HYDRANGEA	#5 CONT.	
13	MP	MYRICA PENNSYLVANICA 'MORTON'	NORTHERN BAYBERRY	#5 CONT.	
16	MS	MISCANTHUS SINENSIS 'MORNING LIGHT'	MISCANTHUS GRASS	#3 CONT.	
3	RY	RHODODENDRON YAKUSHIMANUM 'KEN JANEK'	RHODODENDRON	#5 CONT.	

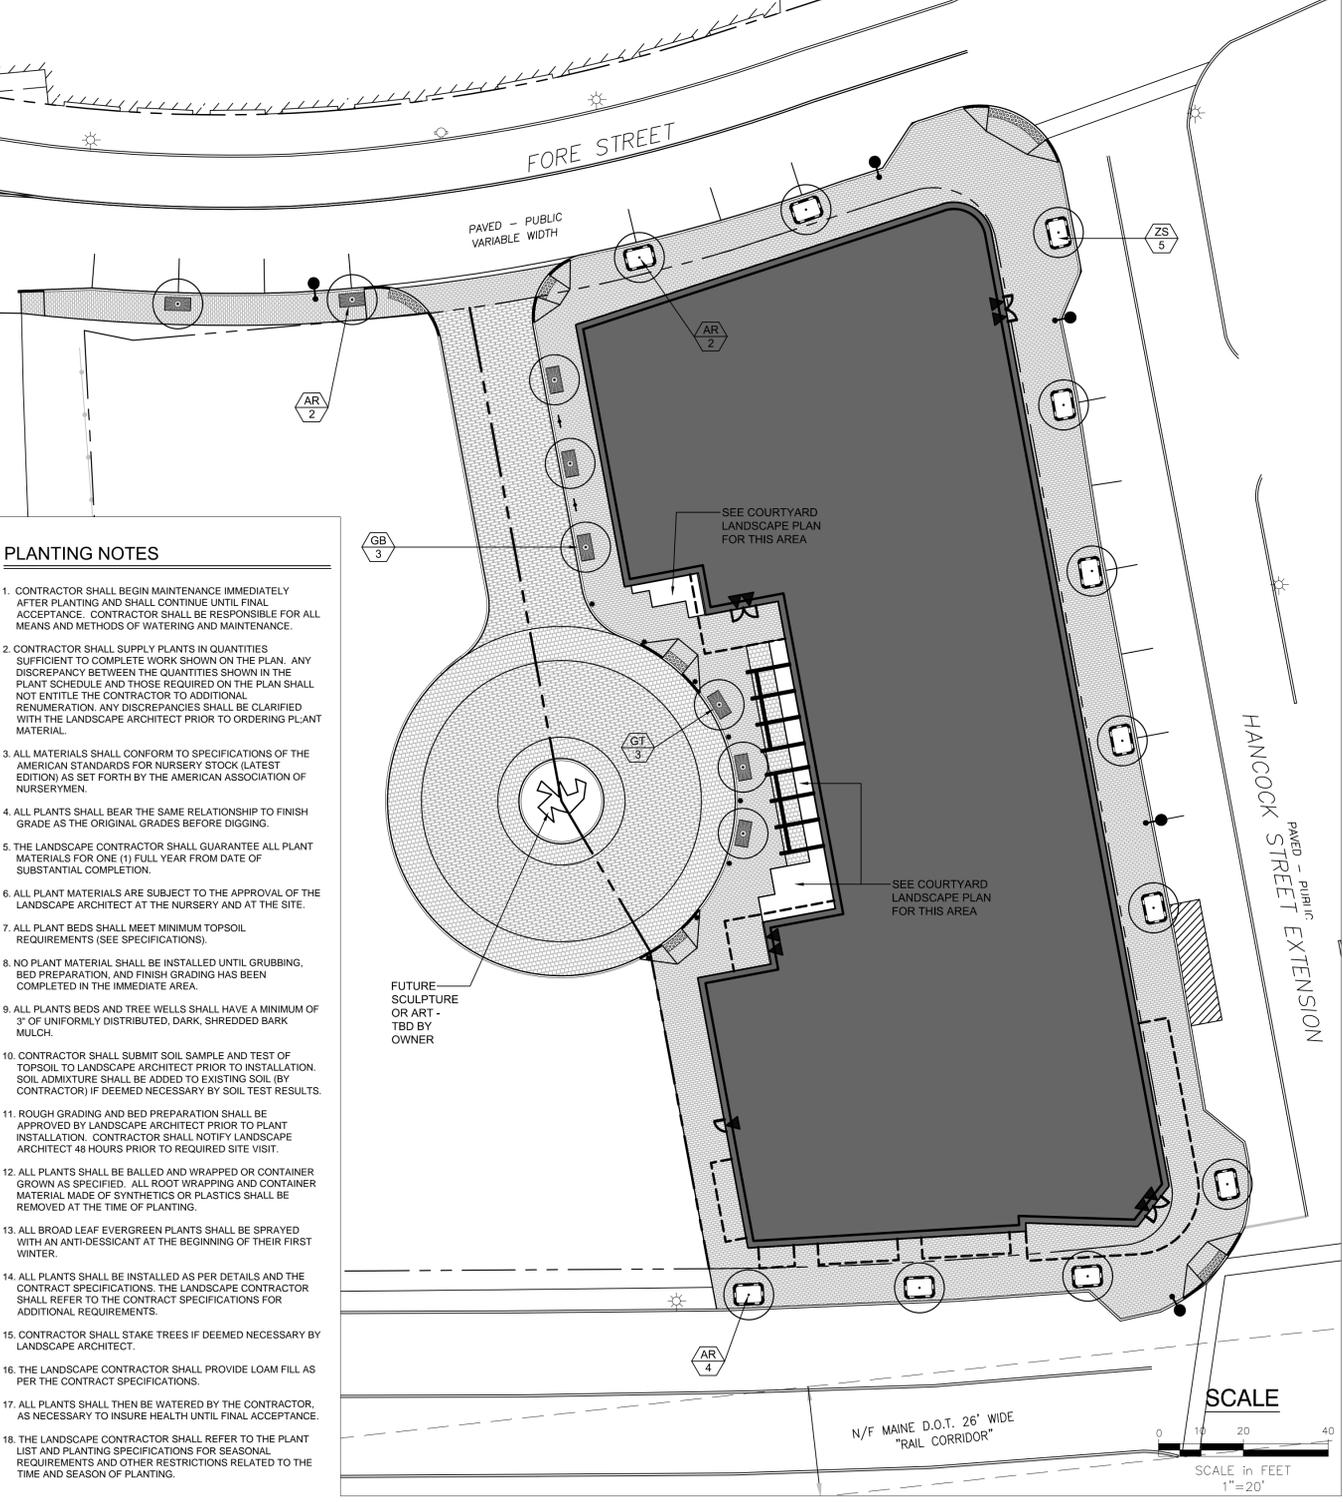

PLANTING NOTES

- CONTRACTOR SHALL BEGIN MAINTENANCE IMMEDIATELY AFTER PLANTING AND SHALL CONTINUE UNTIL FINAL ACCEPTANCE. CONTRACTOR SHALL BE RESPONSIBLE FOR ALL MEANS AND METHODS OF WATERING AND MAINTENANCE.
- CONTRACTOR SHALL SUPPLY PLANTS IN QUANTITIES SUFFICIENT TO COMPLETE WORK SHOWN ON THE PLAN. ANY DISCREPANCY BETWEEN THE QUANTITIES SHOWN IN THE PLANT SCHEDULE AND THOSE REQUIRED ON THE PLAN SHALL NOT ENTITLE THE CONTRACTOR TO ADDITIONAL REMUNERATION. ANY DISCREPANCIES SHALL BE CLARIFIED WITH THE LANDSCAPE ARCHITECT PRIOR TO ORDERING PLANT MATERIAL.
- ALL MATERIALS SHALL CONFORM TO SPECIFICATIONS OF THE AMERICAN STANDARDS FOR NURSERY STOCK (LATEST EDITION) AS SET FORTH BY THE AMERICAN ASSOCIATION OF NURSERYMEN.
- ALL PLANTS SHALL BEAR THE SAME RELATIONSHIP TO FINISH GRADE AS THE ORIGINAL GRADES BEFORE DIGGING.
- THE LANDSCAPE CONTRACTOR SHALL GUARANTEE ALL PLANT MATERIALS FOR ONE (1) FULL YEAR FROM DATE OF SUBSTANTIAL COMPLETION.
- ALL PLANT MATERIALS ARE SUBJECT TO THE APPROVAL OF THE LANDSCAPE ARCHITECT AT THE NURSERY AND AT THE SITE.
- ALL PLANT BEDS SHALL MEET MINIMUM TOPSOIL REQUIREMENTS (SEE SPECIFICATIONS).
- NO PLANT MATERIAL SHALL BE INSTALLED UNTIL GRUBBING, BED PREPARATION, AND FINISH GRADING HAS BEEN COMPLETED IN THE IMMEDIATE AREA.
- ALL PLANTS BEDS AND TREE WELLS SHALL HAVE A MINIMUM OF 3" OF UNIFORMLY DISTRIBUTED, DARK, SHREDDED BARK MULCH.
- CONTRACTOR SHALL SUBMIT SOIL SAMPLE AND TEST OF TOPSOIL TO LANDSCAPE ARCHITECT PRIOR TO INSTALLATION. SOIL ADMIXTURE SHALL BE ADDED TO EXISTING SOIL (BY CONTRACTOR) IF DEEMED NECESSARY BY SOIL TEST RESULTS.
- ROUGH GRADING AND BED PREPARATION SHALL BE APPROVED BY LANDSCAPE ARCHITECT PRIOR TO PLANT INSTALLATION. CONTRACTOR SHALL NOTIFY LANDSCAPE ARCHITECT 48 HOURS PRIOR TO REQUIRED SITE VISIT.
- ALL PLANTS SHALL BE BALLED AND WRAPPED OR CONTAINER GROWN AS SPECIFIED. ALL ROOT WRAPPING AND CONTAINER MATERIAL MADE OF SYNTHETICS OR PLASTICS SHALL BE REMOVED AT THE TIME OF PLANTING.
- ALL BROAD LEAF EVERGREEN PLANTS SHALL BE SPRAYED WITH AN ANTI-DESSICANT AT THE BEGINNING OF THEIR FIRST WINTER.
- ALL PLANTS SHALL BE INSTALLED AS PER DETAILS AND THE CONTRACT SPECIFICATIONS. THE LANDSCAPE CONTRACTOR SHALL REFER TO THE CONTRACT SPECIFICATIONS FOR ADDITIONAL REQUIREMENTS.
- CONTRACTOR SHALL STAKE TREES IF DEEMED NECESSARY BY LANDSCAPE ARCHITECT.
- THE LANDSCAPE CONTRACTOR SHALL PROVIDE LOAM FILL AS PER THE CONTRACT SPECIFICATIONS.
- ALL PLANTS SHALL THEN BE WATERED BY THE CONTRACTOR, AS NECESSARY TO INSURE HEALTH UNTIL FINAL ACCEPTANCE.
- THE LANDSCAPE CONTRACTOR SHALL REFER TO THE PLANT LIST AND PLANTING SPECIFICATIONS FOR SEASONAL REQUIREMENTS AND OTHER RESTRICTIONS RELATED TO THE TIME AND SEASON OF PLANTING.

1 STREET TREE PLANTING

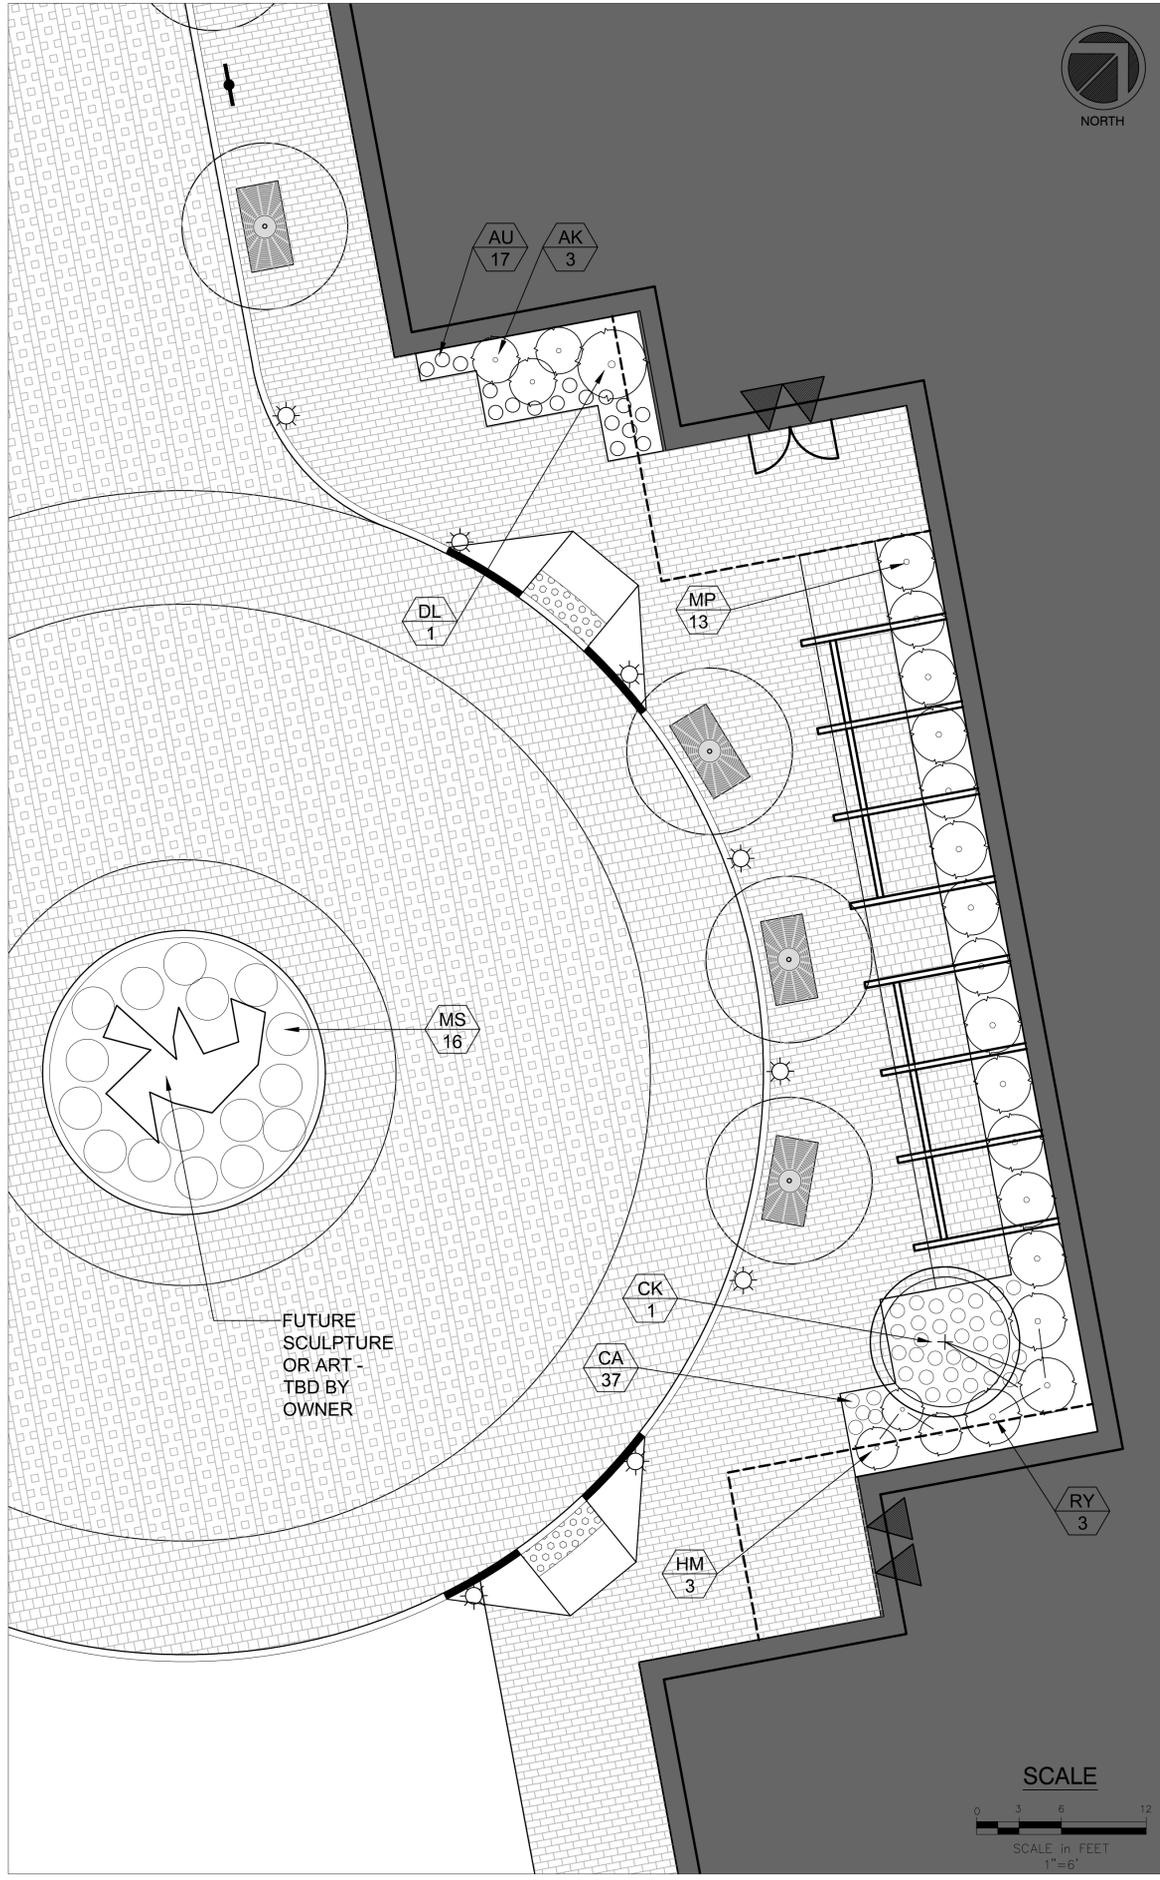

2 COURTYARD LANDSCAPE PLAN

Site: **PROPOSED AC HOTEL**

FORE STREET / HANCOCK STREET / THAMES STREET PORTLAND, MAINE

Prepared for: **PORTLAND NORWICH GROUP, LLC**
2330 PALM RIDGE ROAD #305 SANIBEL, FL 33957

CARROLL ASSOCIATES
LANDSCAPE ARCHITECTS
217 COMMERCIAL STREET, SUITE 200 PORTLAND, MAINE 04101 207.772.1552

RANSOM
Consulting Engineers and Scientists
400 Commercial Street, Suite 404 Portland, ME 04101 Tel. (207) 772-2891 Fax (207) 772-3248 www.ransomenv.com

LANDSCAPE PLAN

No.	Revision/Issue	Date
A	PRELIMINARY REVIEW	09/29/15

Design by: MAP/PC Checked by: PC
 Drawn by: MAP Approved by: PC
 Project: 150.06094 Date: SEPTEMBER 2015

Sheet No: **L1.0**
 Sheet 1 of 00