




1 TYPICAL TREE PLANTING

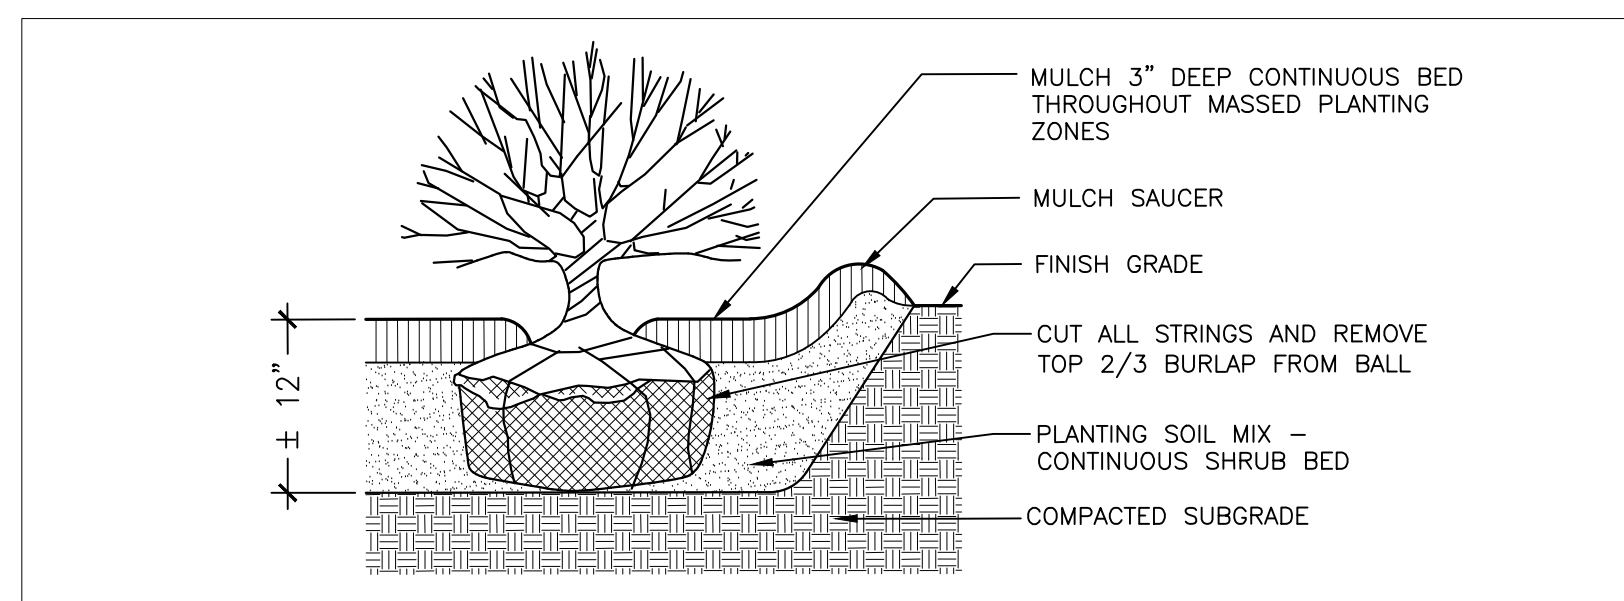


2 TYPICAL SHRUB PLANTING

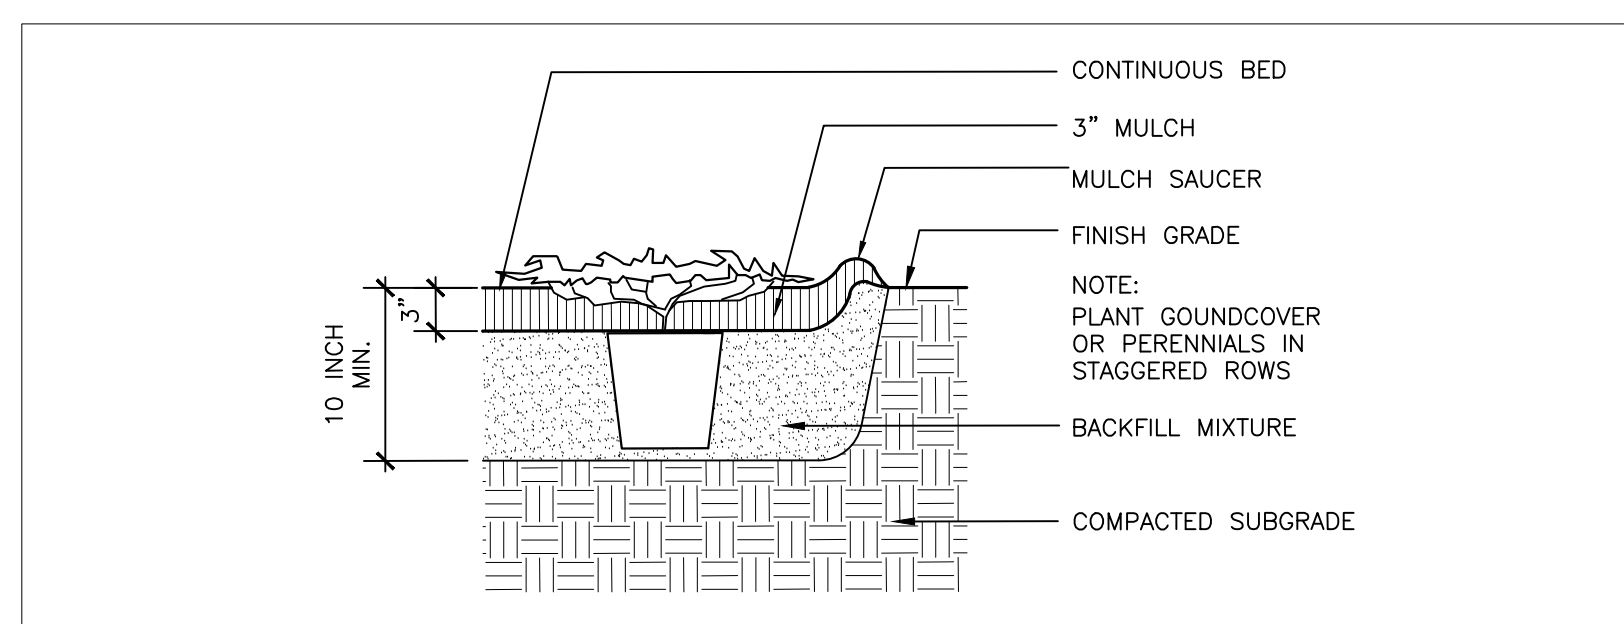


3 TYPICAL GROUNDCOVER PLANTING

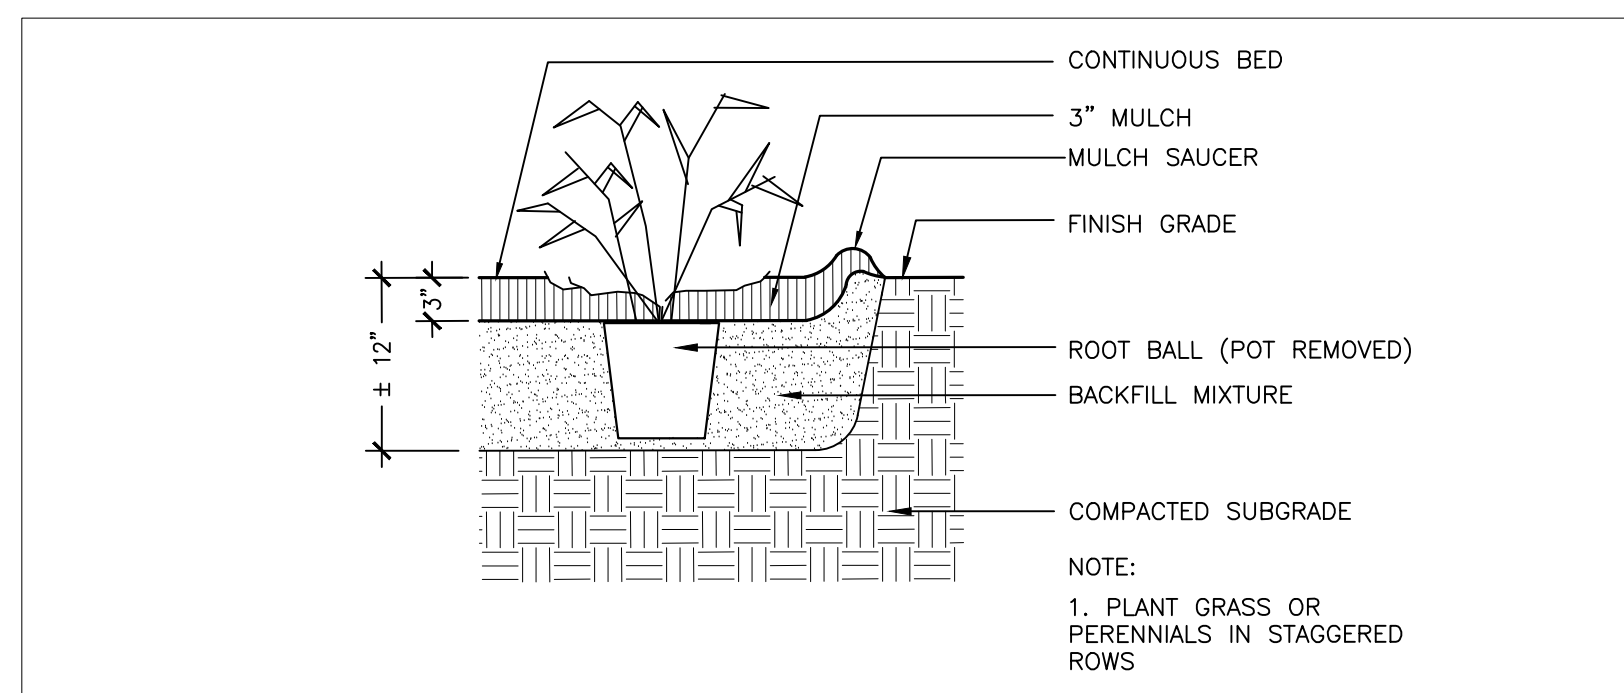



4 TYPICAL ORNAMENTAL GRASS PLANTING

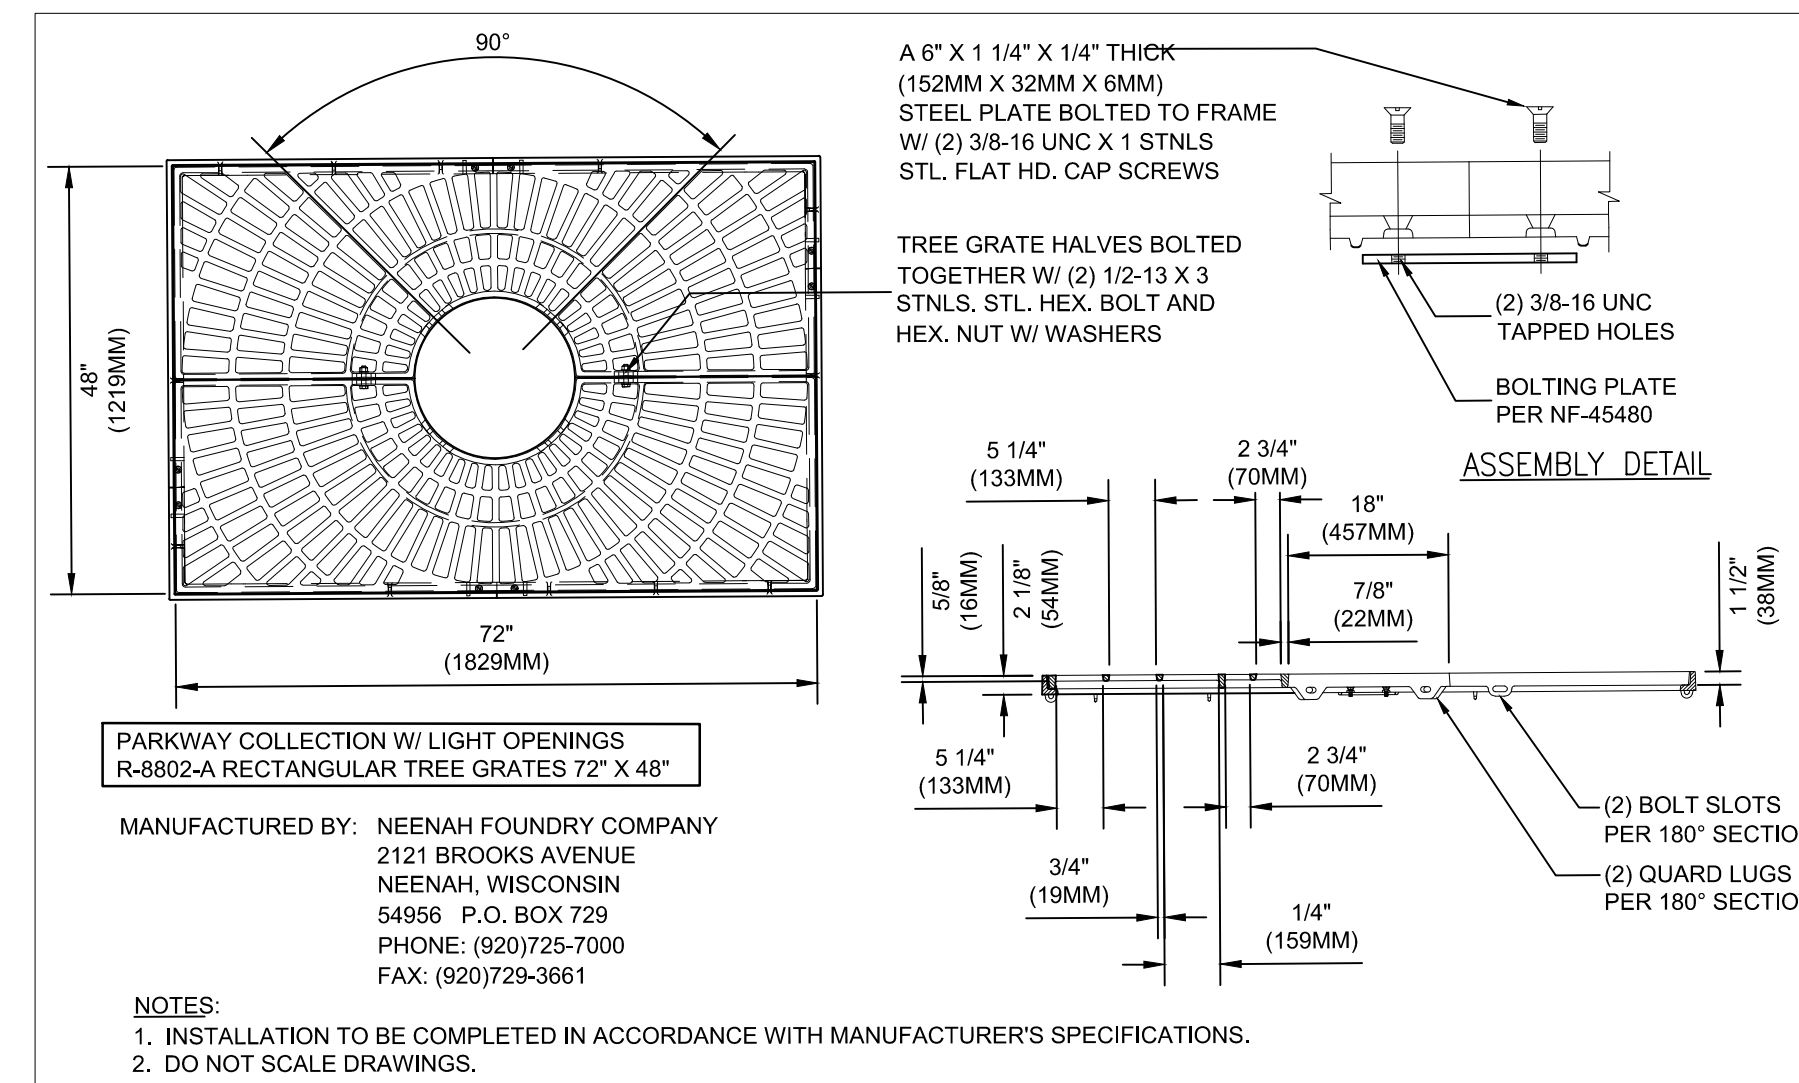


5 TREE GRATE AND FRAME ANCHORING

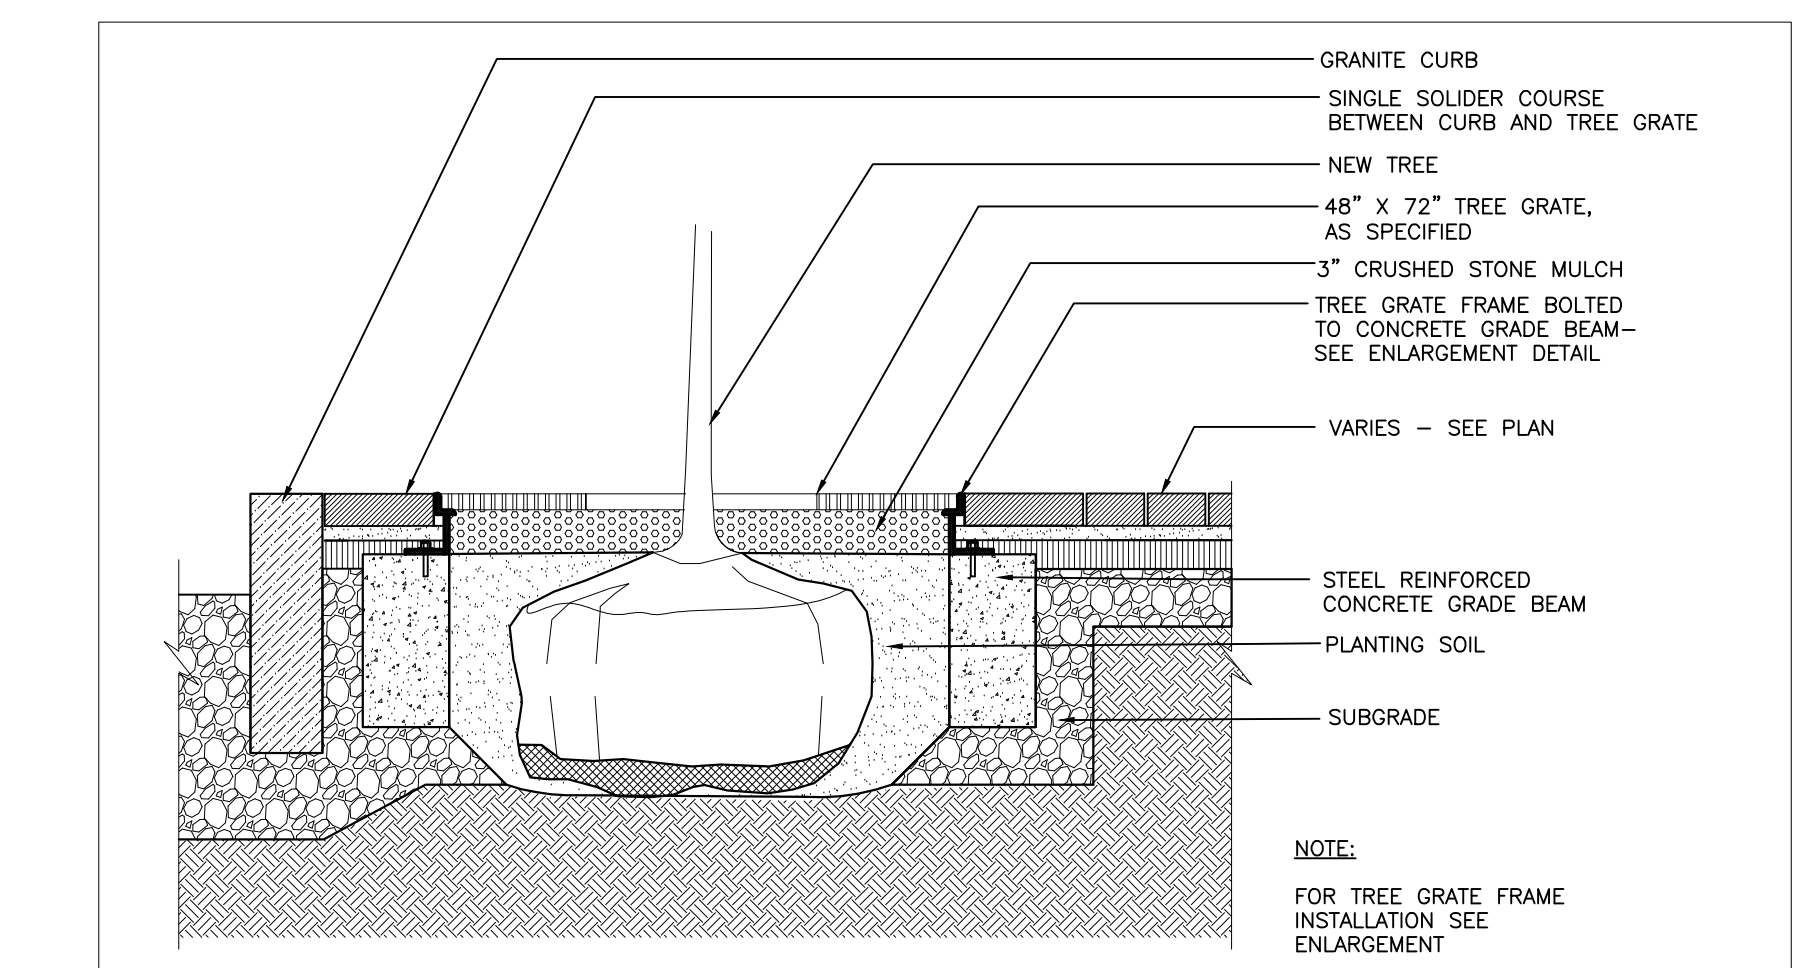

6 TREE GRATE AND PLANTING DETAIL

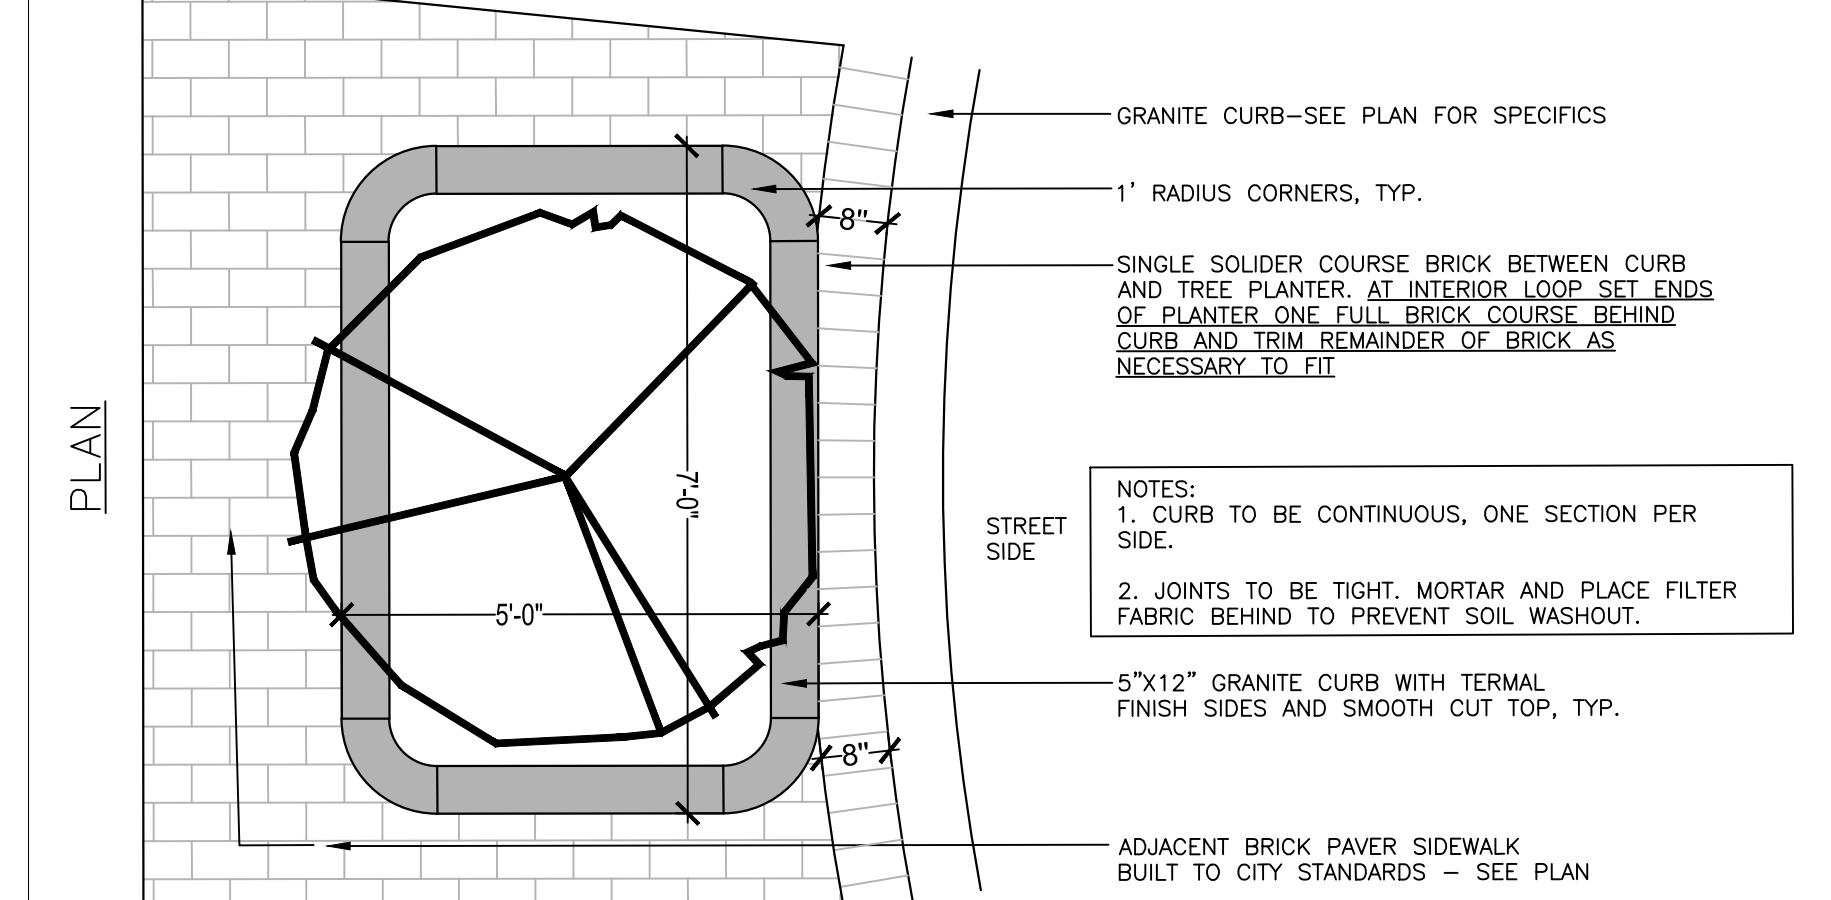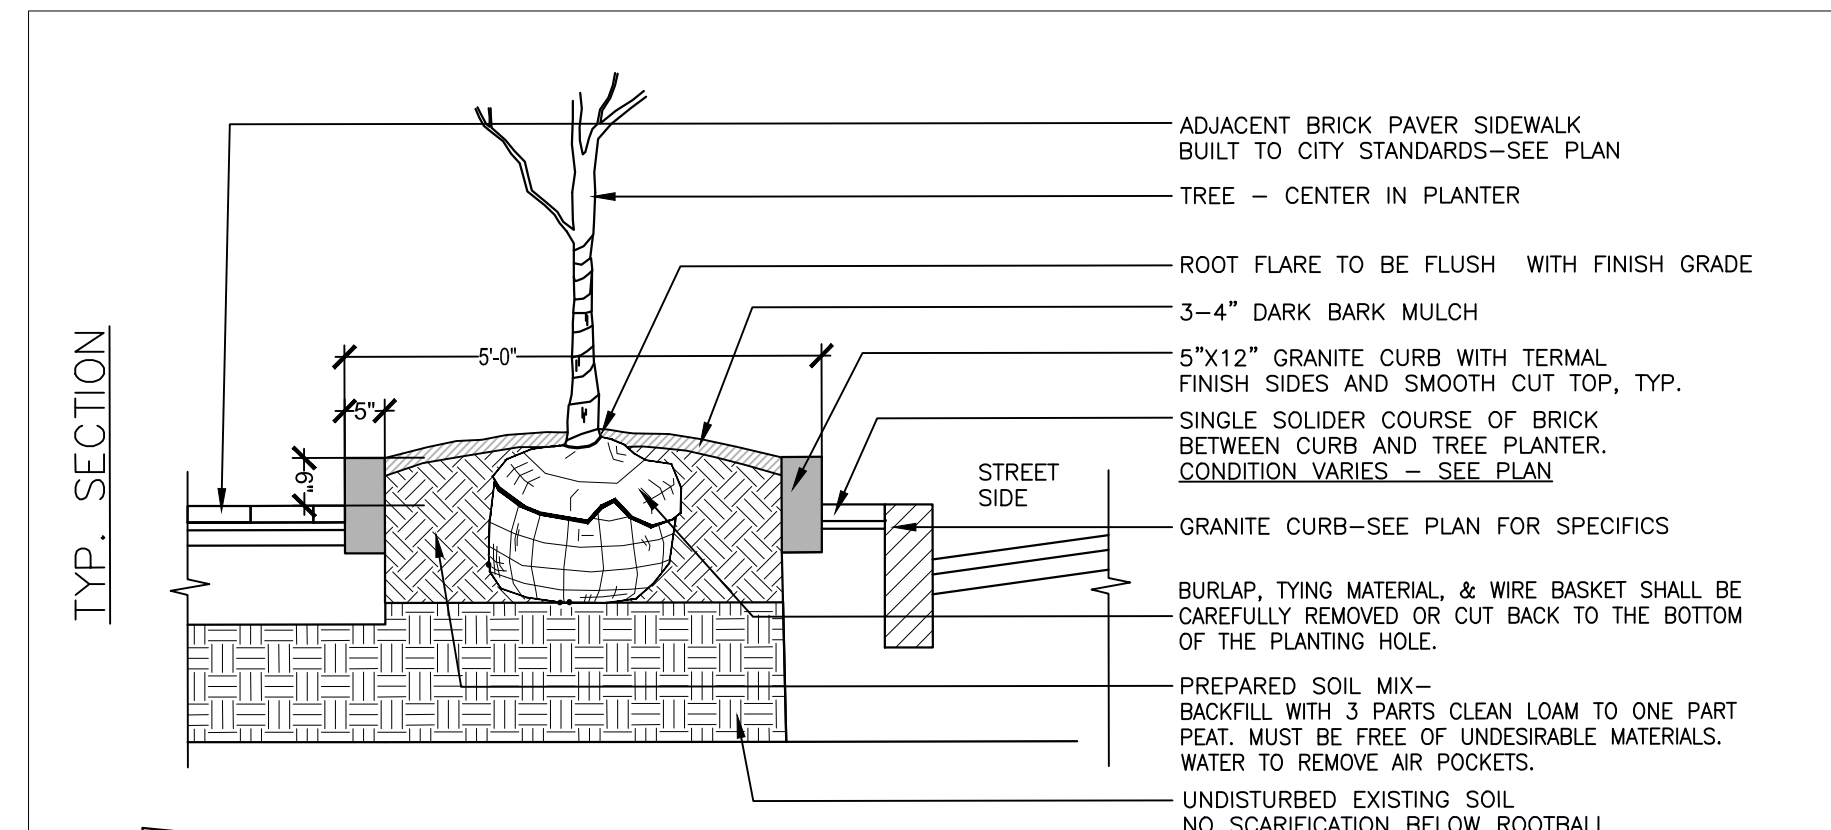

7 GRANITE TREE PLANTER AND PLANTING DETAIL

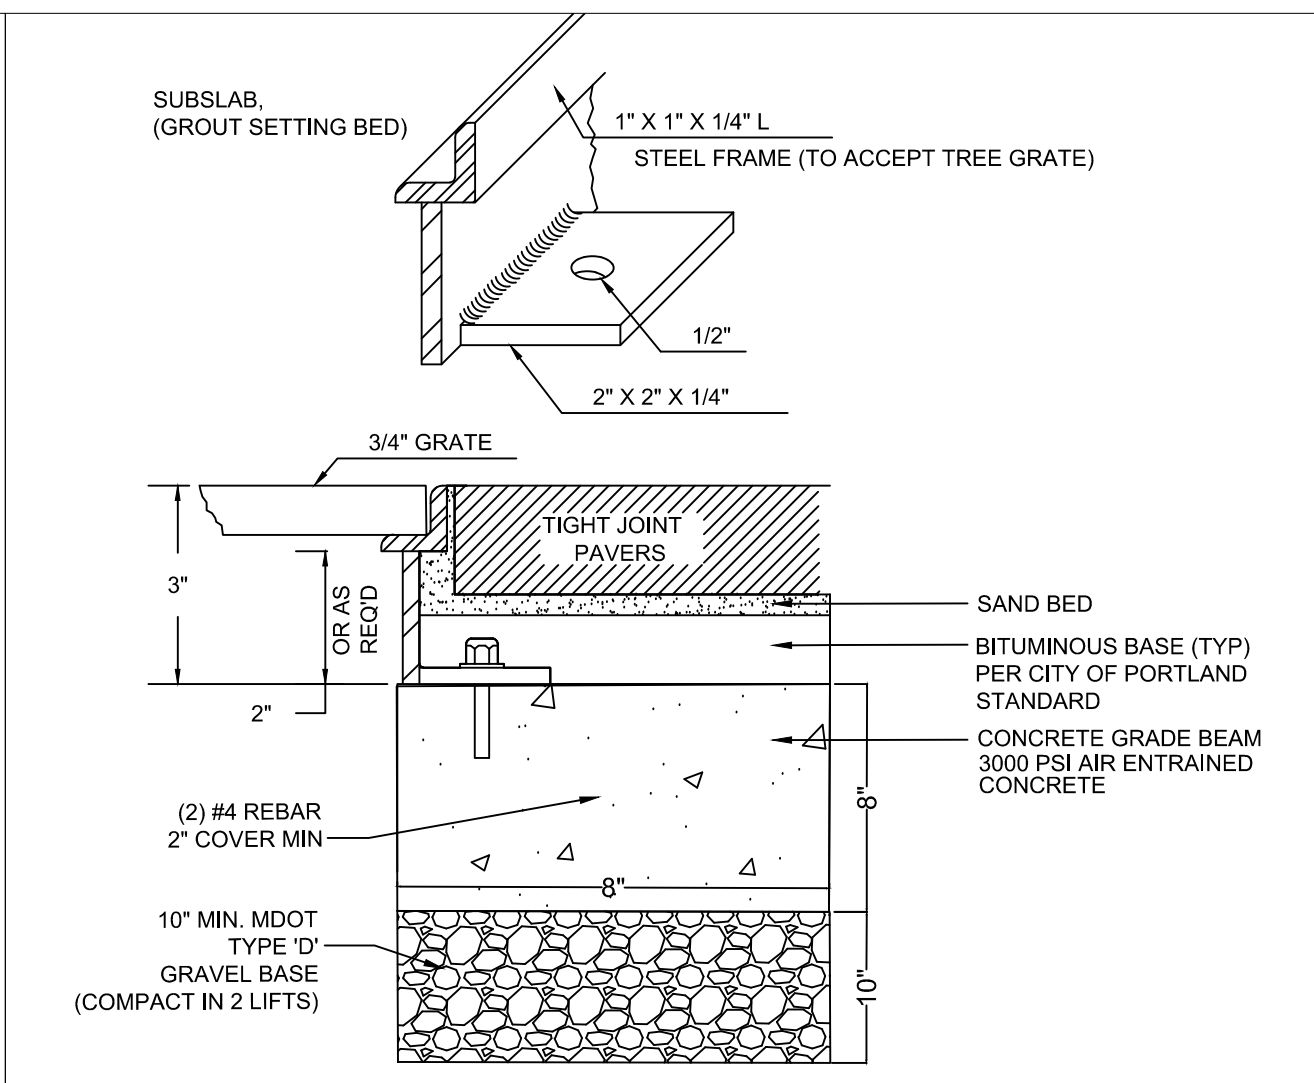

8 TYPICAL BRICK SIDEWALK PAVING PATTERNS

Site: **PROPOSED AC HOTEL**  
 FORE STREET / HANCOCK STREET / THAMES STREET PORTLAND, MAINE

Prepared for: **PORTLAND NORWICH GROUP, LLC**  
 2330 PALM RIDGE ROAD #305 SANIBEL, FL 33957

**CARROLL ASSOCIATES**  
 LANDSCAPE ARCHITECTS  
 217 COMMERCIAL STREET, STE 200 PORTLAND, MAINE 04101 207.772.1552

**RANSOM**  
 Consulting Engineers and Scientists  
 400 Commercial Street, Suite 404 Portland, ME 04101 Tel. (207) 772-2891 Fax (207) 772-3248 www.ransomenv.com

**LANDSCAPE DETAILS**

A	PRELIMINARY REVIEW	09/29/15
No.	Revision/Issue	Date
Design by:	MAP/PC	Checked by: PC
Drawn by:	MAP	Approved by: PC
Project:	150.06094	Date: SEPTEMBER 2015
Sheet No:	<b>L2.0</b>	
	Sheet 1 of 00	