




1 TYPICAL PERVIOUS PAVER DRIVEWAY SECTION
NOT TO SCALE

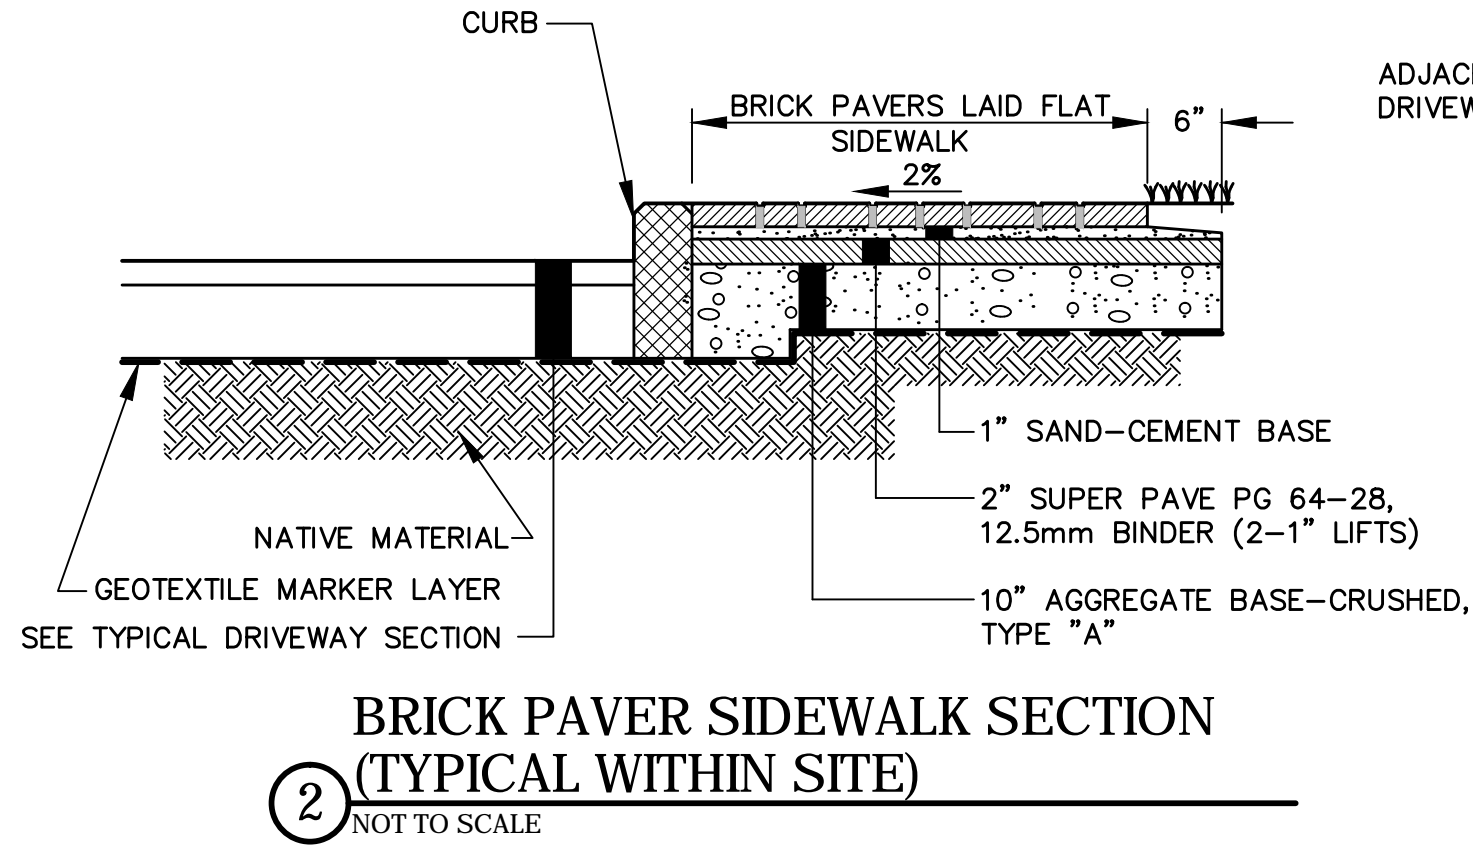


2 BRICK PAVER SIDEWALK SECTION
(TYPICAL WITHIN SITE)
NOT TO SCALE

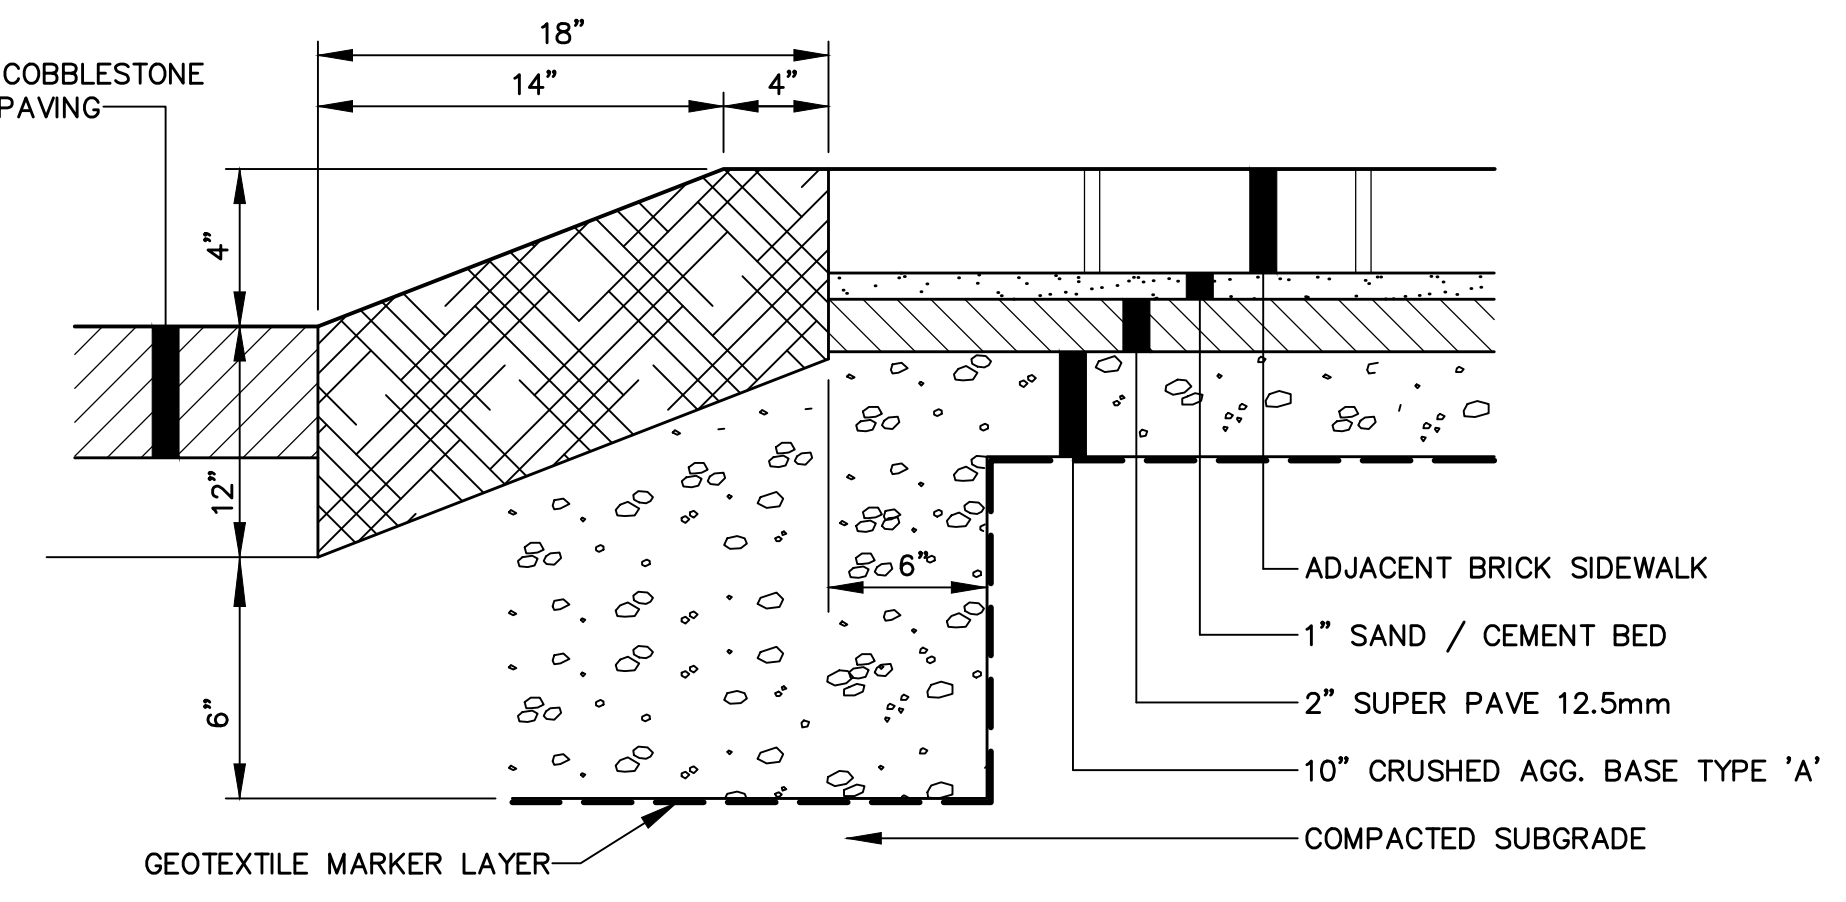

3 SLOPED GRANITE CURB DETAIL
NOT TO SCALE

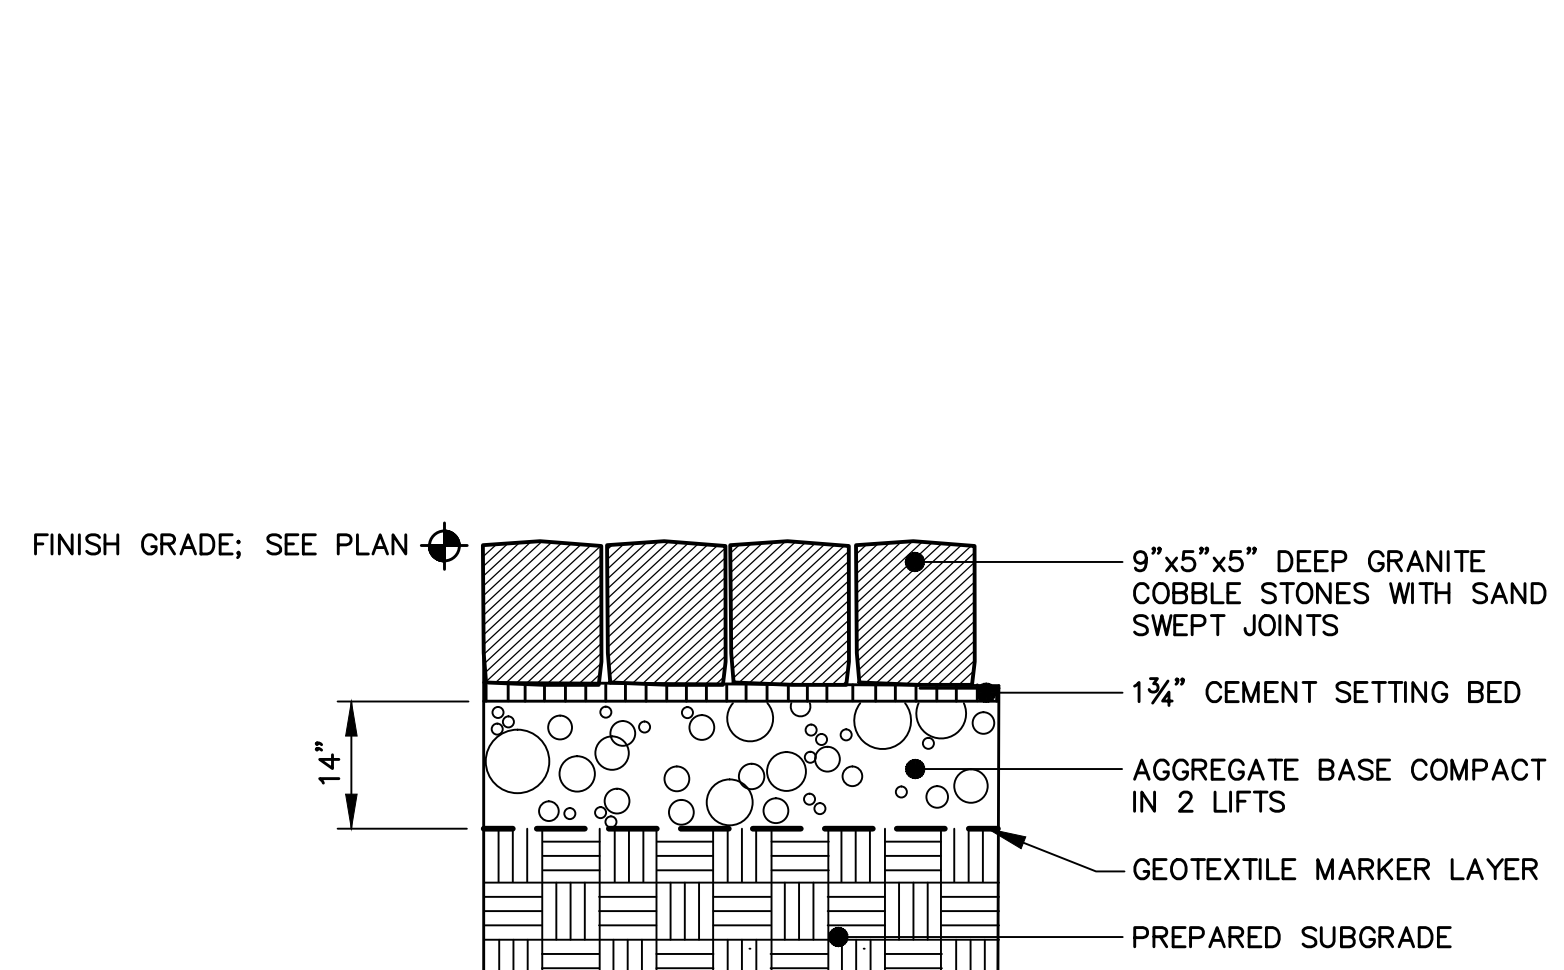


4 GRANITE COBBLE STONE PAVING
NOT TO SCALE

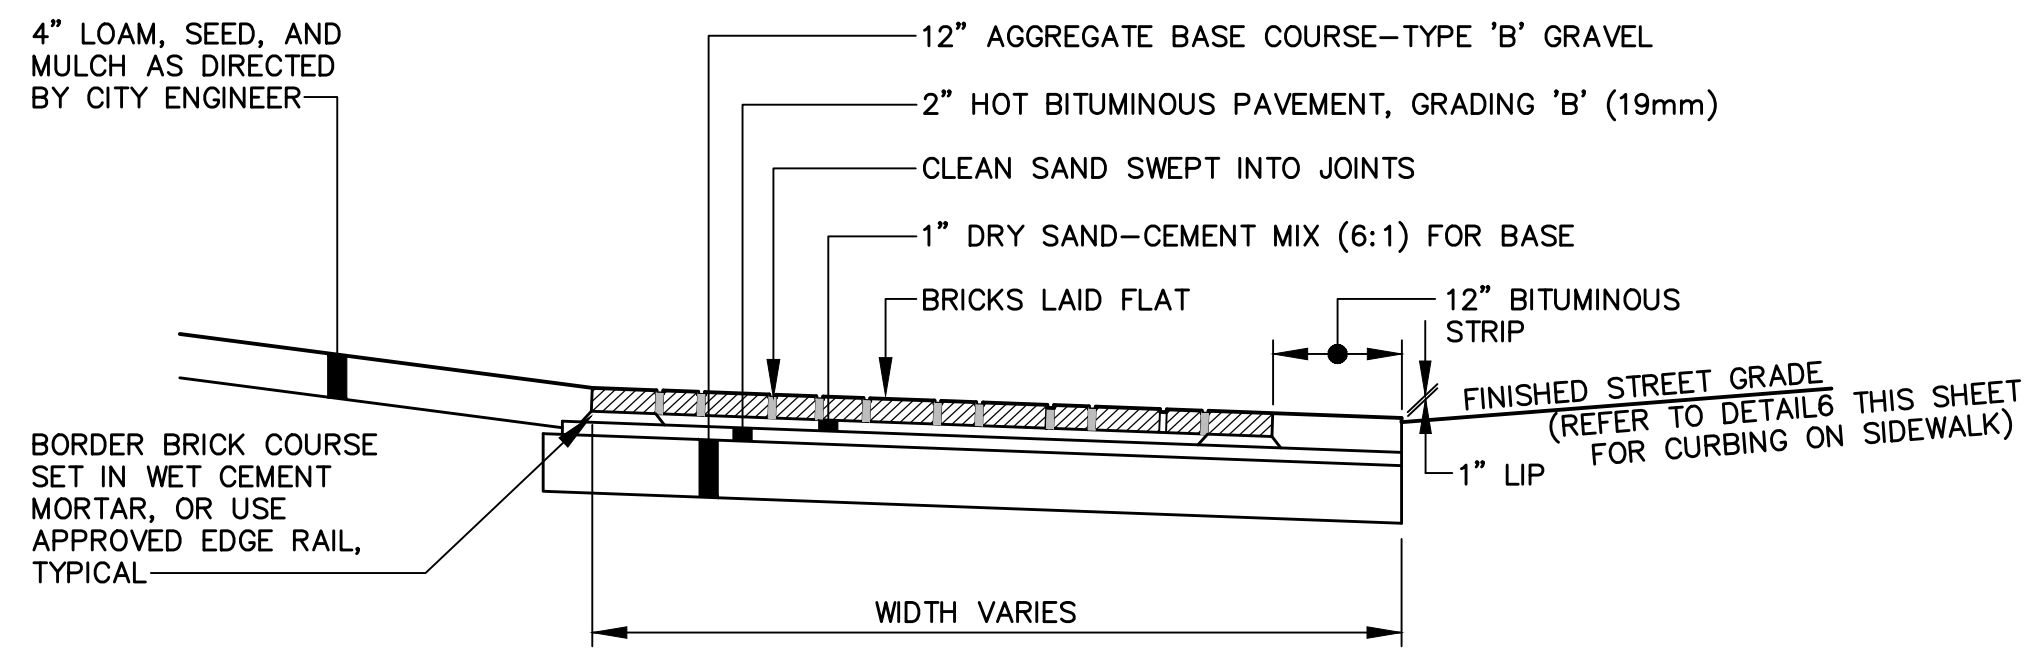


BRICKS TO BE USED:
NEW CONSTRUCTION:
4"x8" PINE HALL PATHWAY PAVER BRICK MANUFACTURED BY PINE HALL BRICK CO., MADISON, NORTH CAROLINA. LACHANCE ITEM # 193623, PINE HALL PATHWAY BRICK.
REPAIR/MAINTENANCE TO EXISTING BRICK SIDEWALKS:
VERMONT PAVER SUPPLIED BY GAGNE AND SONS. SPECIFICATION # VERMONT BACKER BRICK, ITEM # VBBB.

5 CITY OF PORTLAND BRICK SIDEWALK OR DRIVEWAY APRON WITH BITUMINOUS BASE
(TYPICAL WITHIN CITY RIGHT-OF-WAY)
NOT TO SCALE

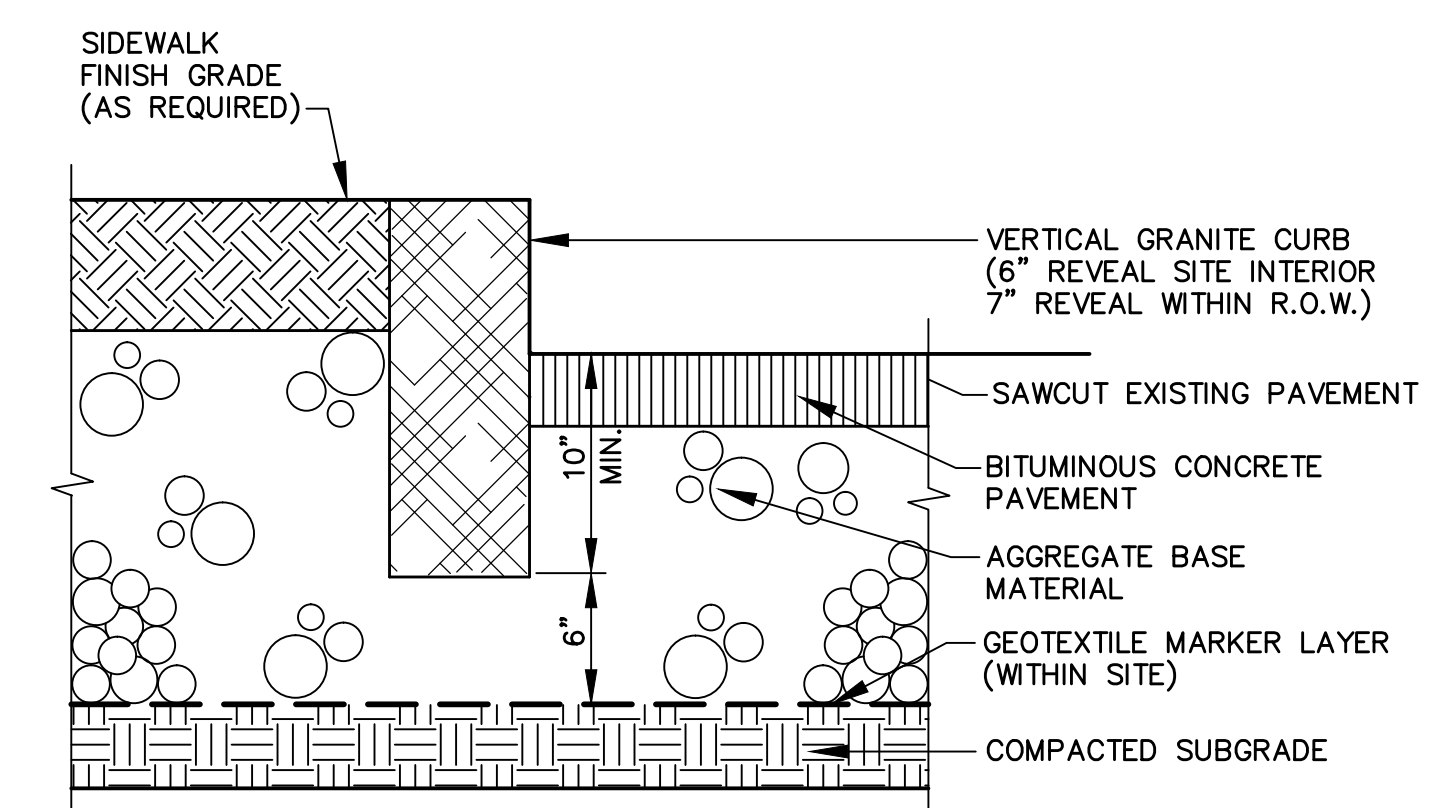


6 VERTICAL GRANITE CURBING
NOT TO SCALE

NOTE:
PAVEMENT DEPTH TO MATCH CREST OF EXISTING PAVEMENT OR STANDARDS FOR CORRESPONDING STREET CLASSIFICATION.

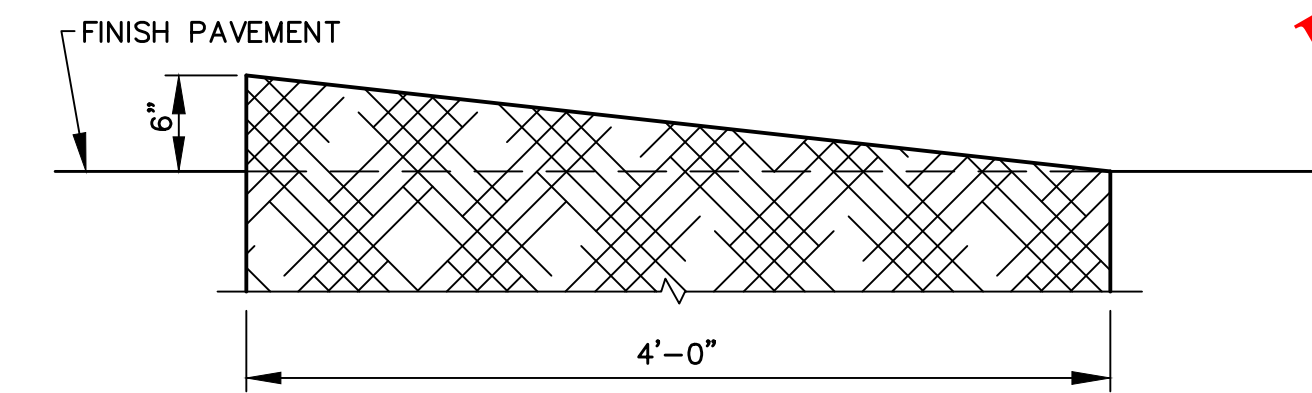


7 TYPICAL TIPDOWN CURB INSTALLATION
NOT TO SCALE

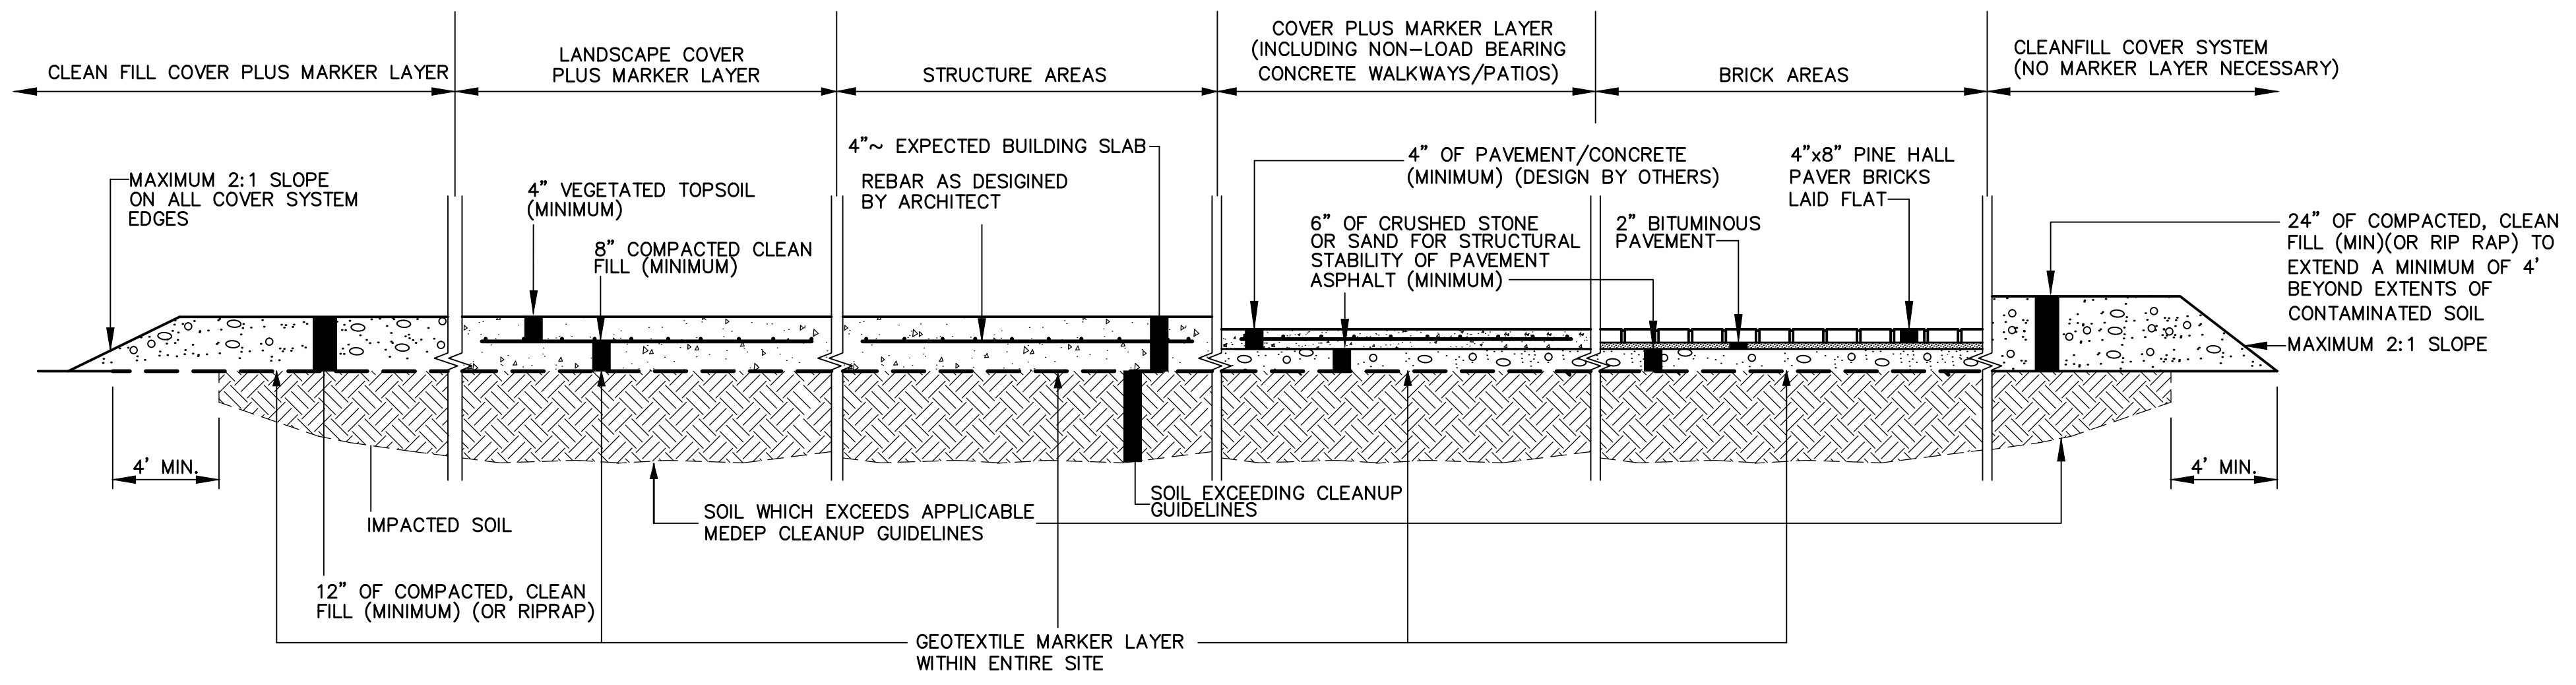

NOTE:
THE QUANTITIES IDENTIFIED ARE MINIMUM REQUIREMENTS FOR COVERING OF THE IDENTIFIED CONTAMINATED SOILS. ADDITIONAL SUB-BASE MATERIALS MAY BE REQUIRED IN AREAS PROPOSED FOR ASPHALT PAVING, BUILDINGS AND/OR CONCRETE SIDEWALKS/PATIOS, AS NECESSARY, TO MAINTAIN STRUCTURAL INTEGRITY OF THESE MATERIALS. THE SITE DESIGN ENGINEER IS REQUIRED TO MAKE THE DETERMINATION OF STRUCTURAL SUITABILITY.


8 SOIL COVER SYSTEM (WITHIN LIMITS OF SITE)
NOT TO SCALE

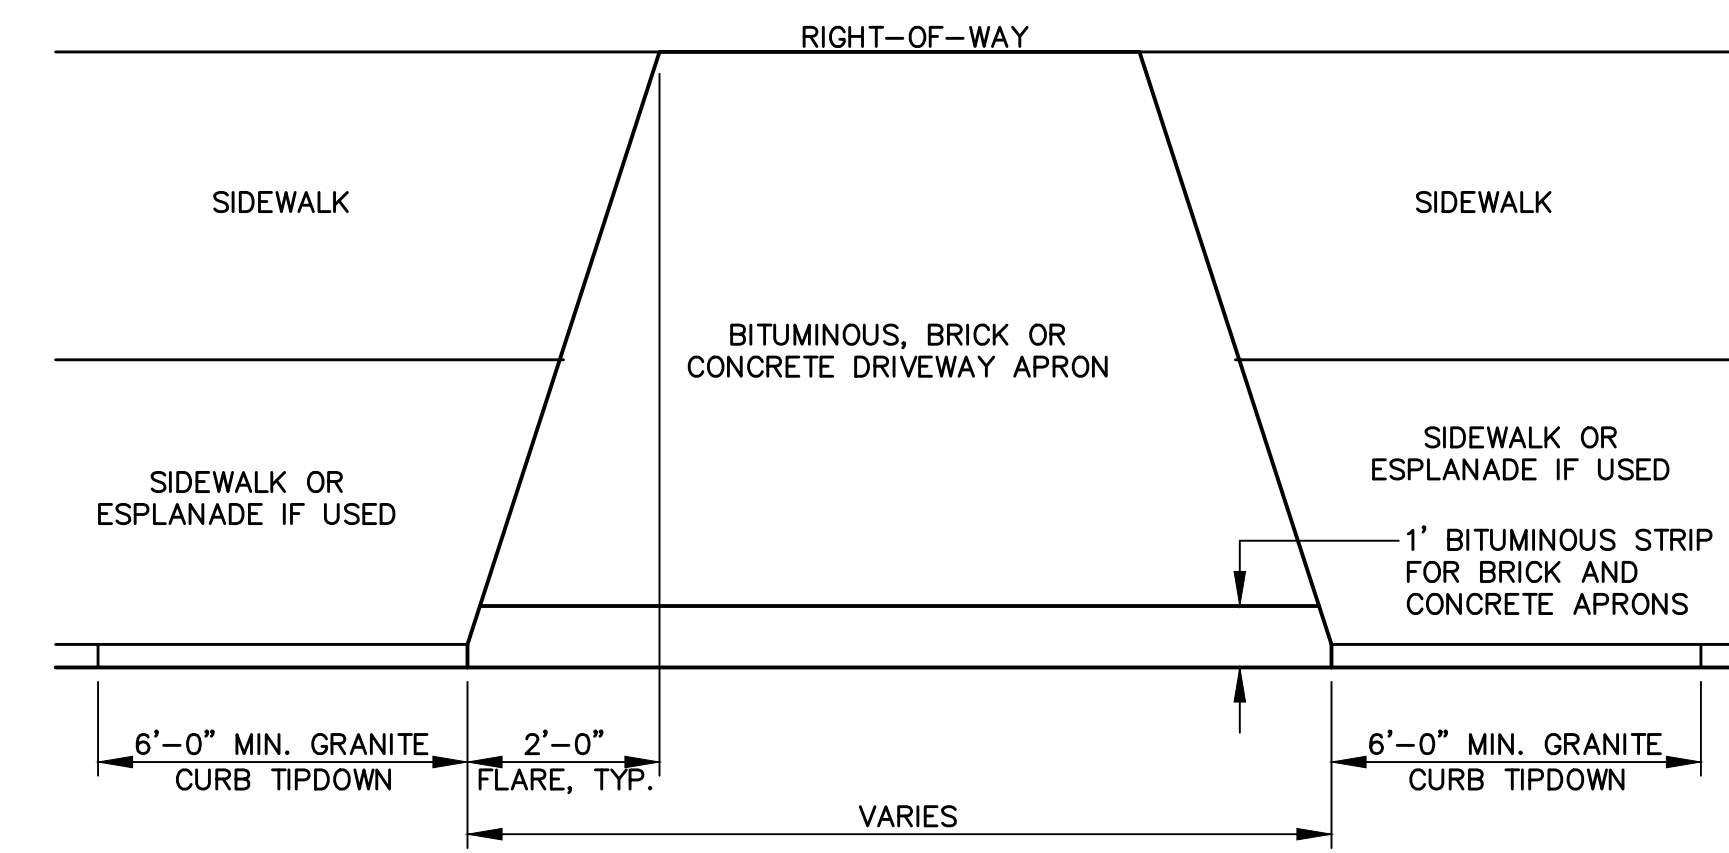

9 DRIVEWAY APRON LAYOUT
NOT TO SCALE

PROPOSED AC HOTEL
PORTLAND
FORE STREET / HANCOCK STREET / THAMES STREET
PORTLAND, MAINE

Prepared for:
PORTLAND NORWICH GROUP, LLC.
2330 PALM RIDGE ROAD #305
SANIBEL, FLORIDA 33957

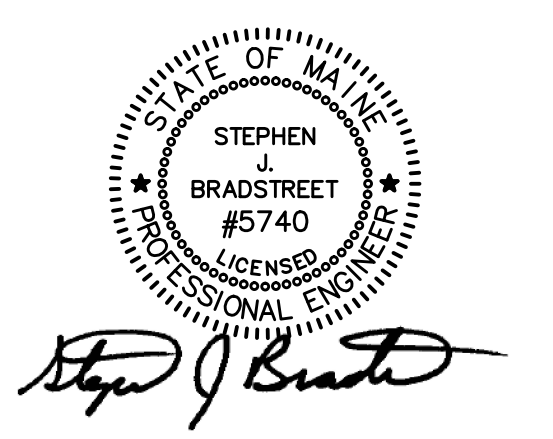

CIVIL ENGINEER:
STEPHEN J. BRADSTREET, PE #5740
400 COMMERCIAL STREET, SUITE 404
PORTLAND, ME 04101
207-772-2891

PRELIMINARY NOT FOR CONSTRUCTION

RANSOM
Consulting
Engineers
and Scientists
400 Commercial Street, Suite 404
Portland, ME 04101
Tel. (207) 772-2891
Fax (207) 772-3248
www.ransomenv.com

CONSTRUCTION
DETAILS

D	RESPONSE TO COMMENTS	05/10/16
C	FINAL SUBMISSION	03/15/16
B	PRELIMINARY SUBMISSION	09/29/15
A	CLIENT REVIEW	09/15/15
No.	Revision/Issue	Date

Design by: MPM
Checked by: SJB
Drawn by: JAR
Approved by: SJB

Project: 150.06094
Date: AUGUST 2015

Sheet No: **C2.1**
Sheet 8 of 17