




1 TYPICAL TREE PLANTING

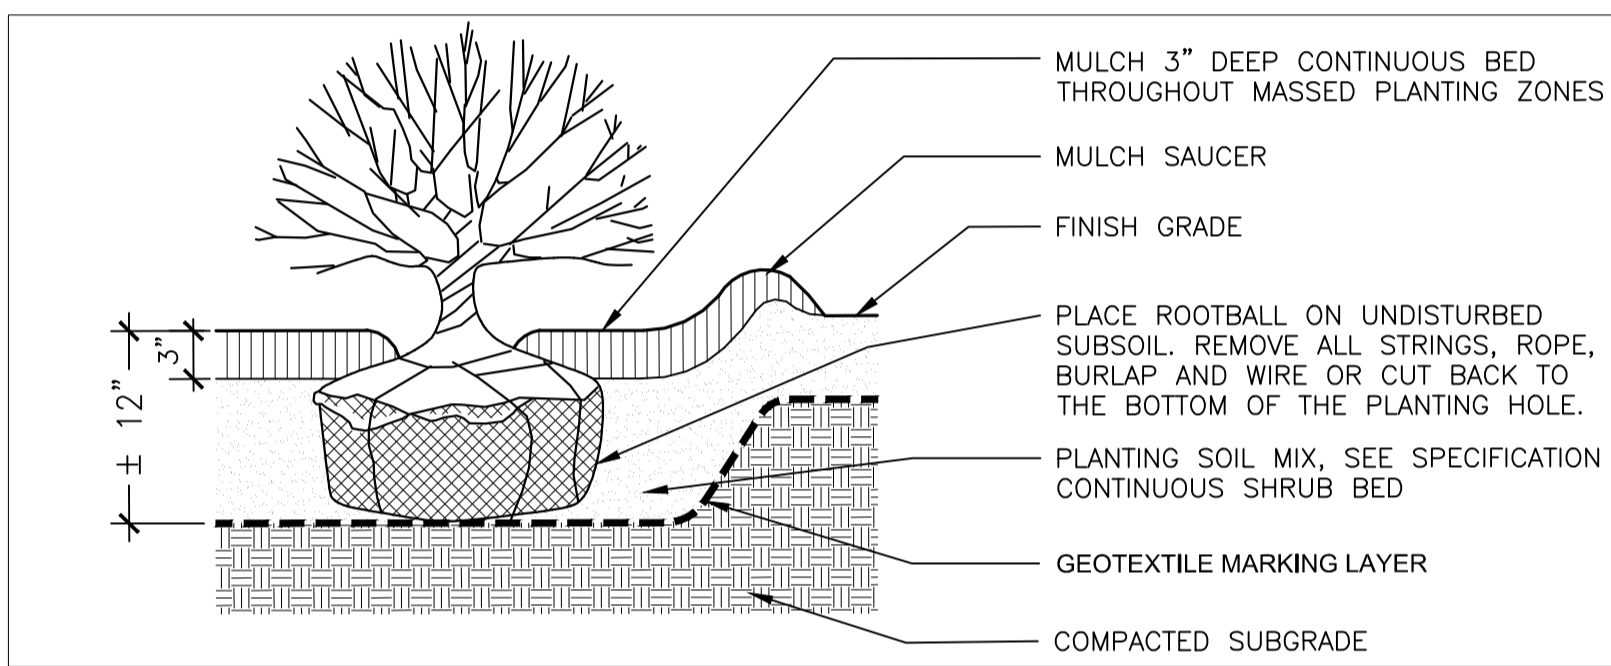


2 TYPICAL SHRUB PLANTING

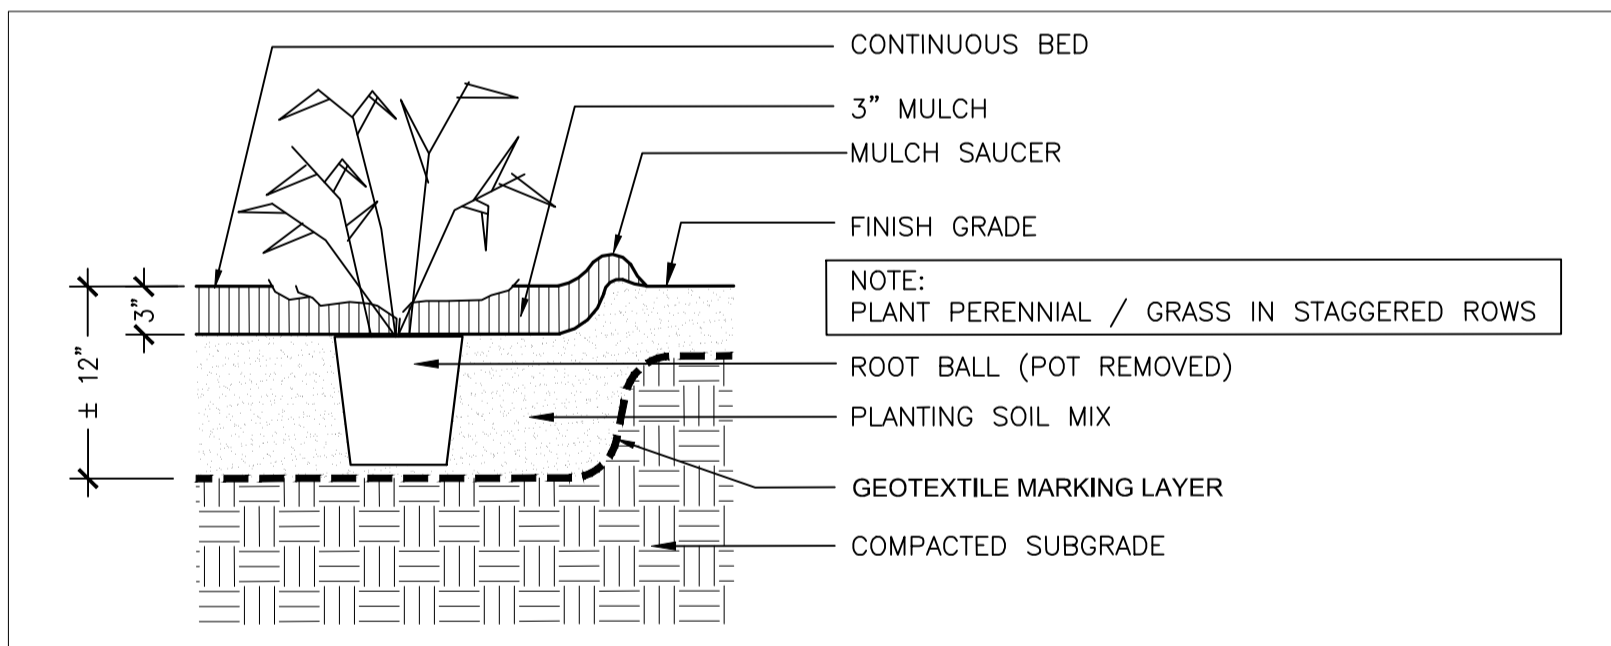


3 TYPICAL PERENNIAL / ORNAMENTAL GRASS PLANTING

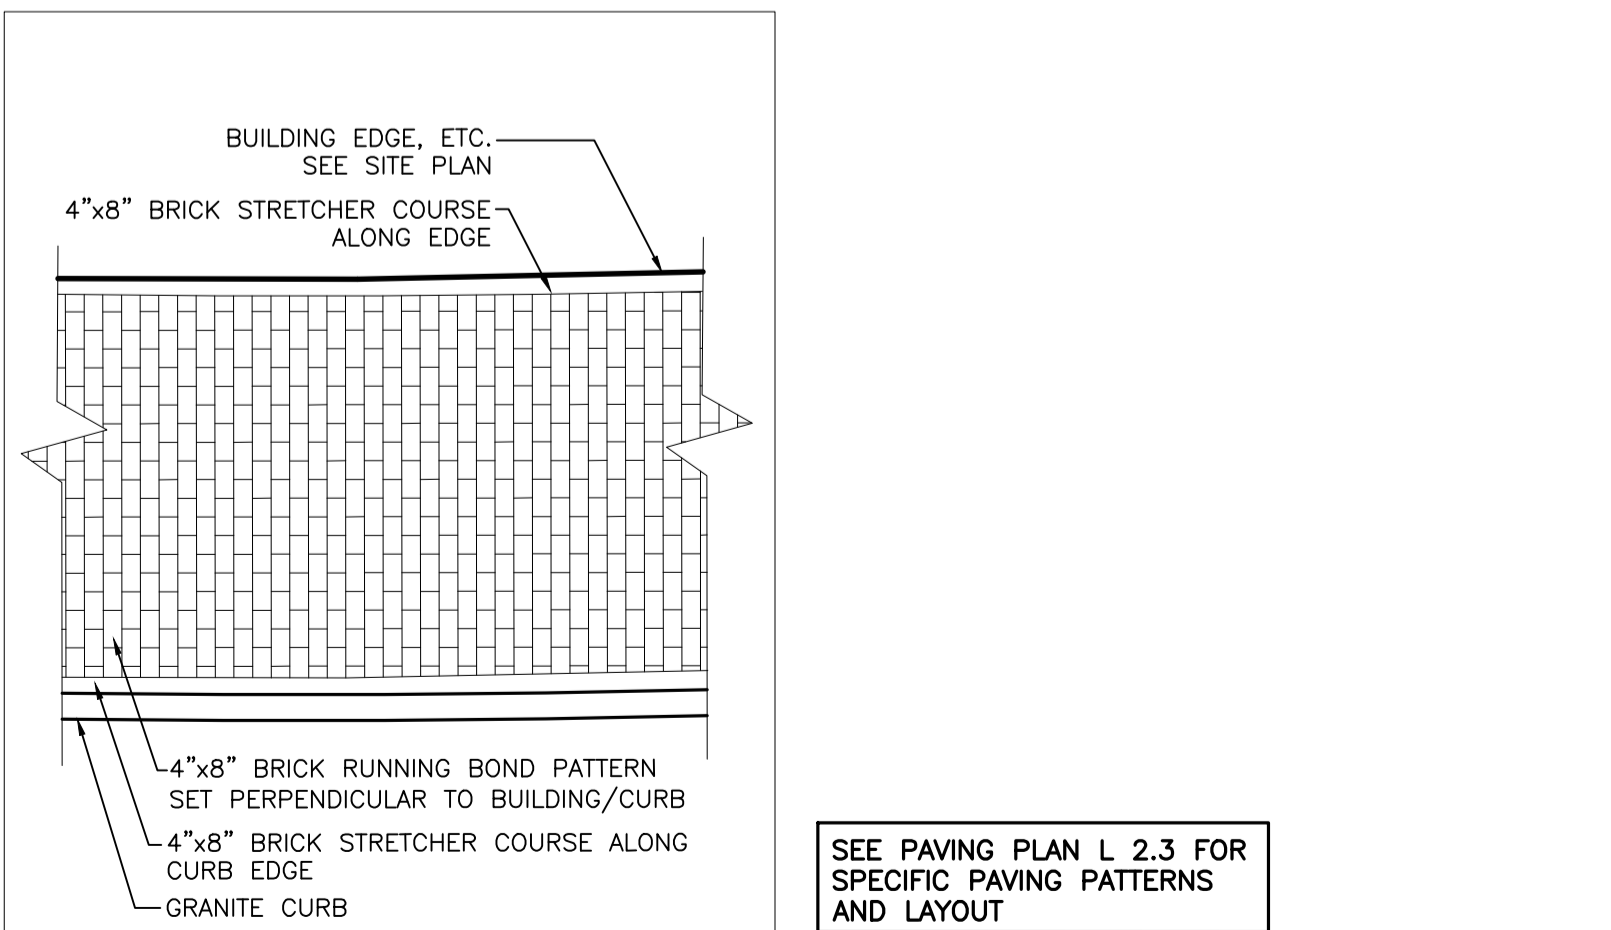



4 TYPICAL BRICK SIDEWALK PAVING PATTERNS (IN R.O.W.)

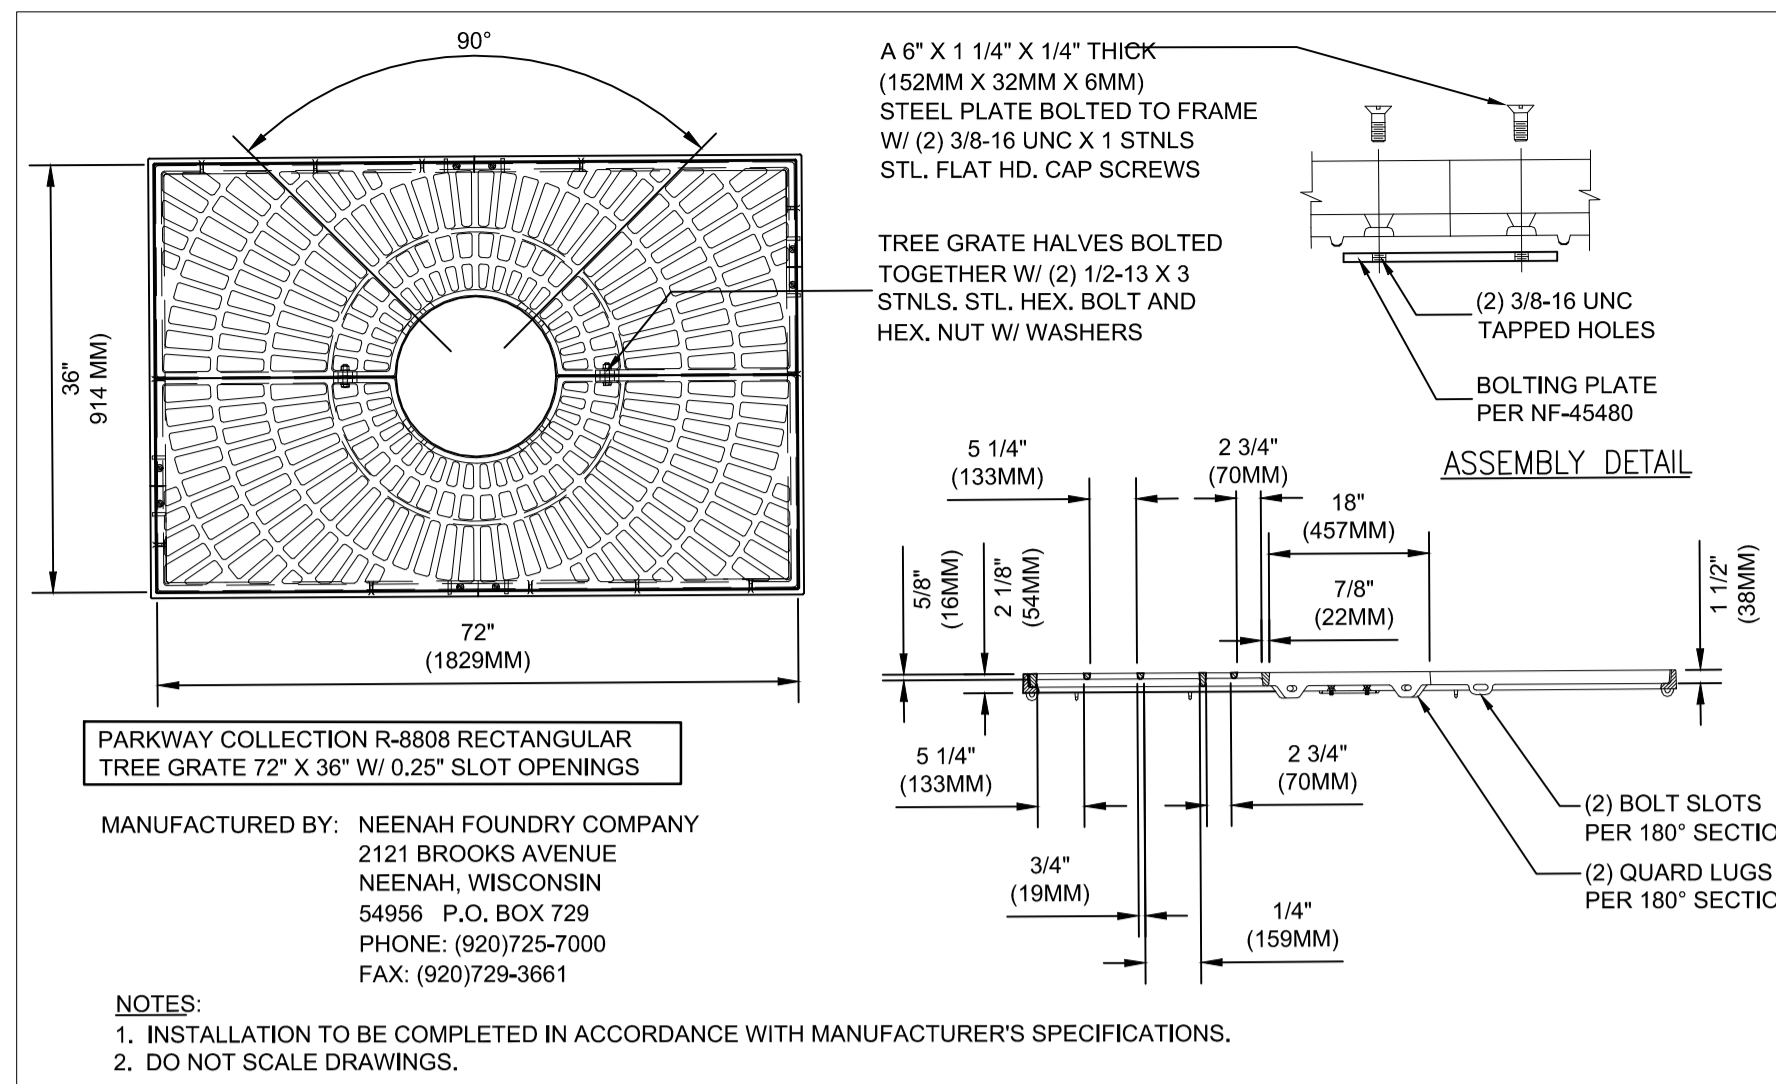


5 TREE GRATE AND FRAME ANCHORING

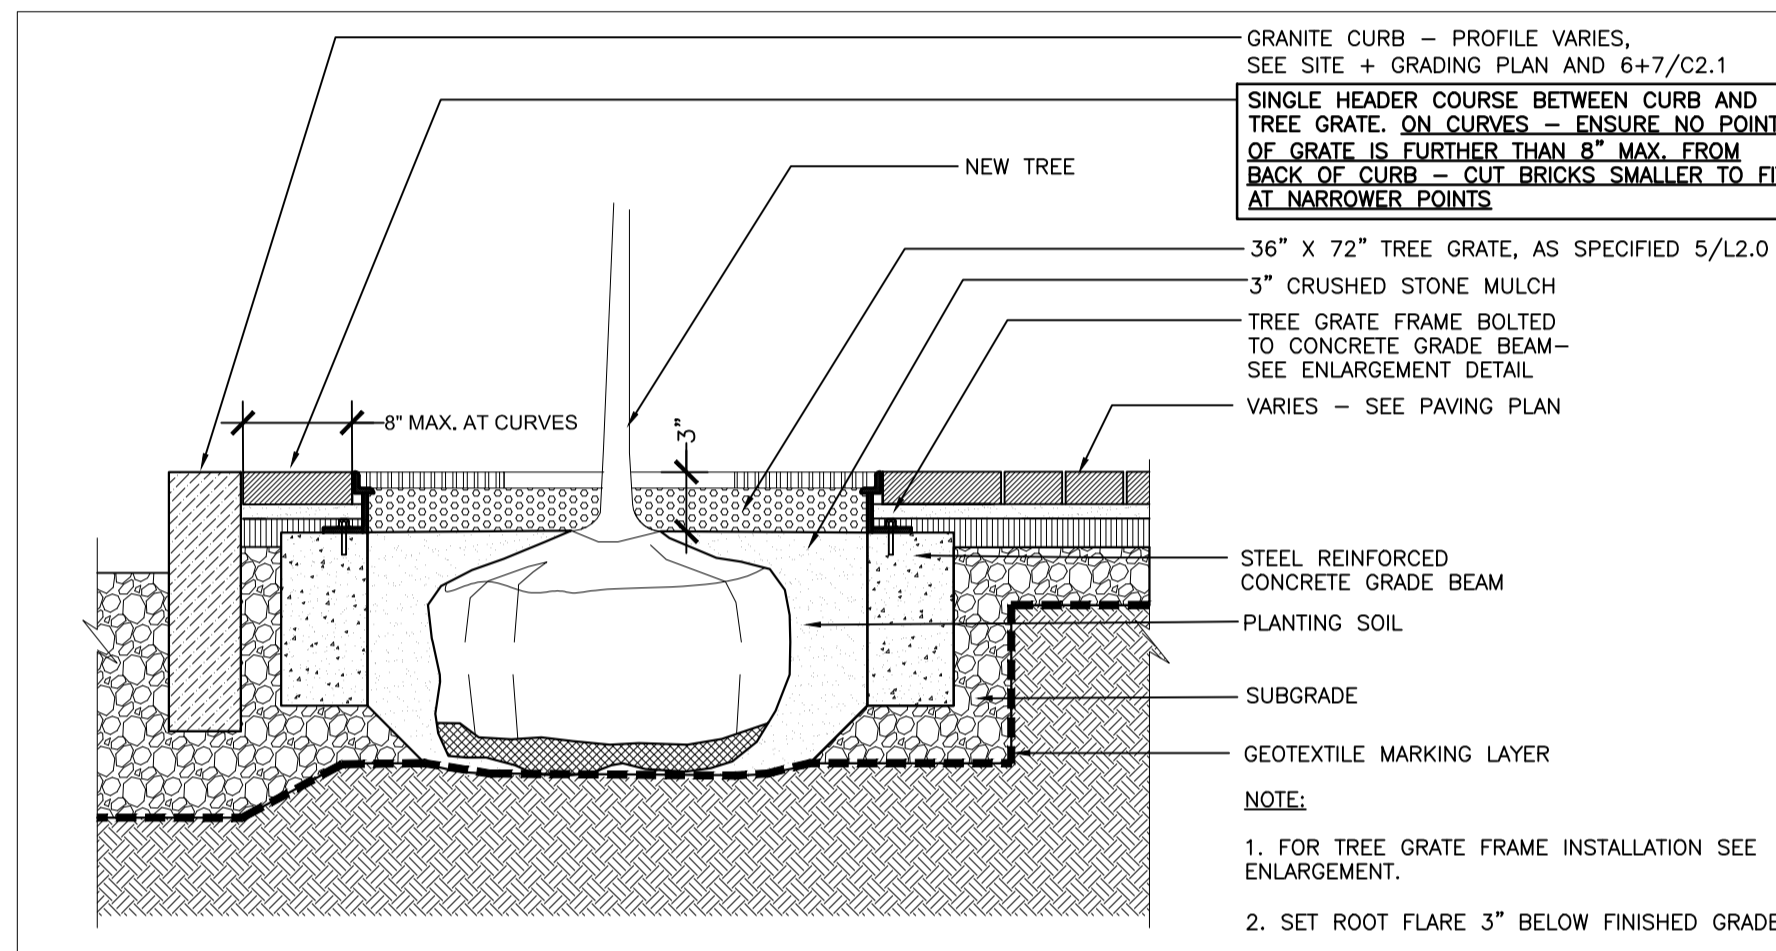




6 TREE GRATE AND PLANTING DETAIL

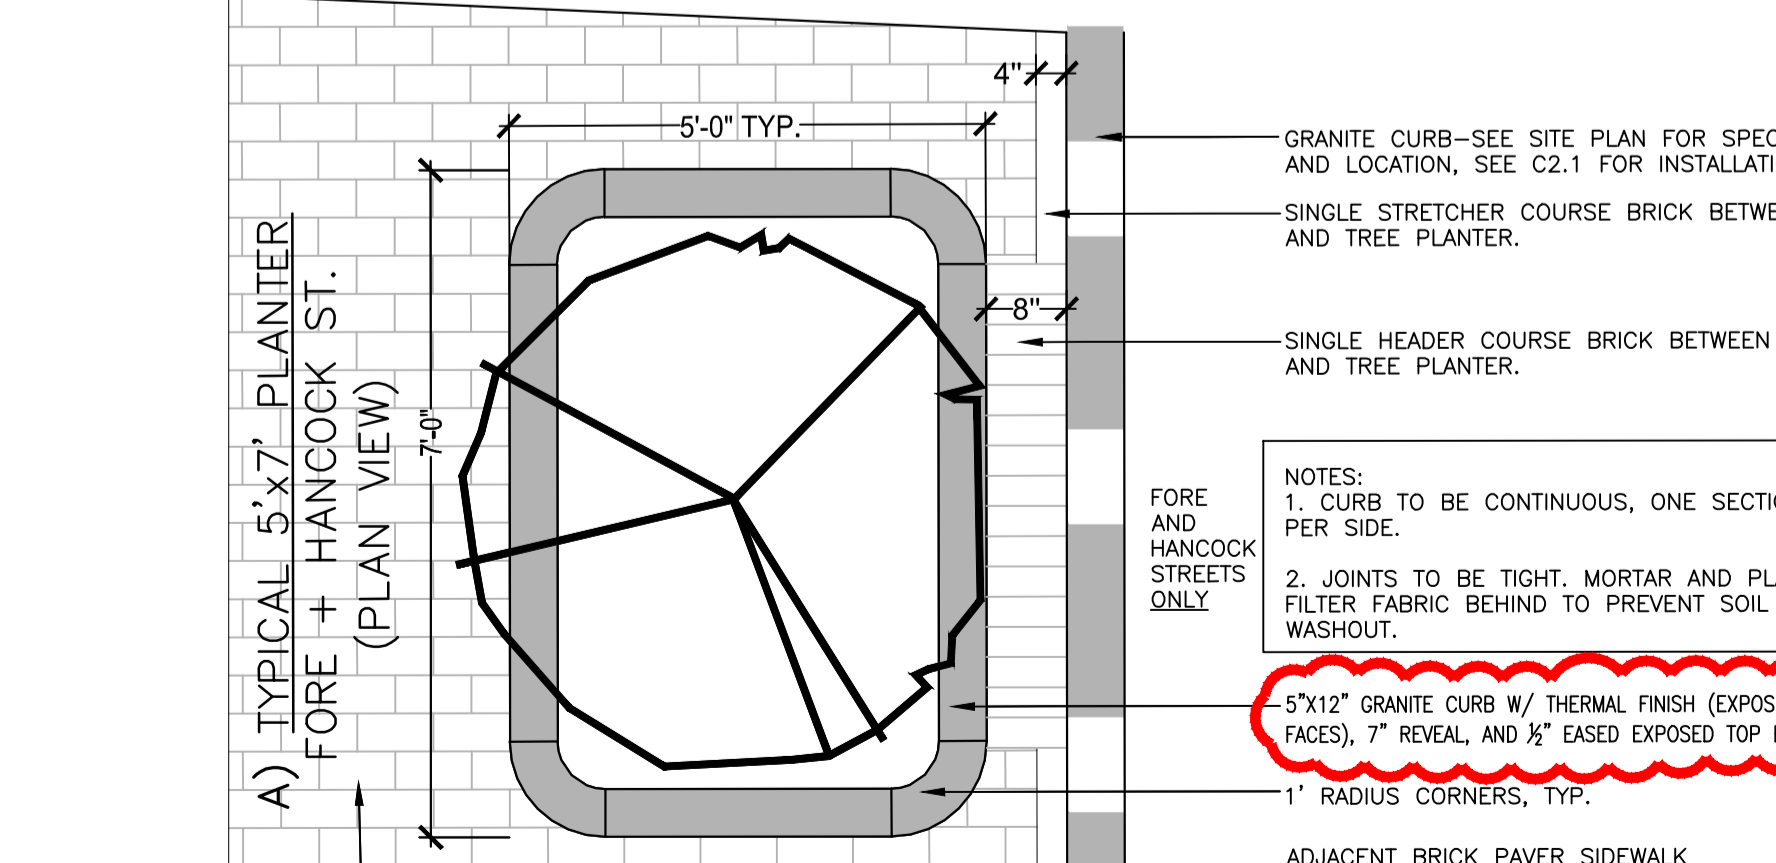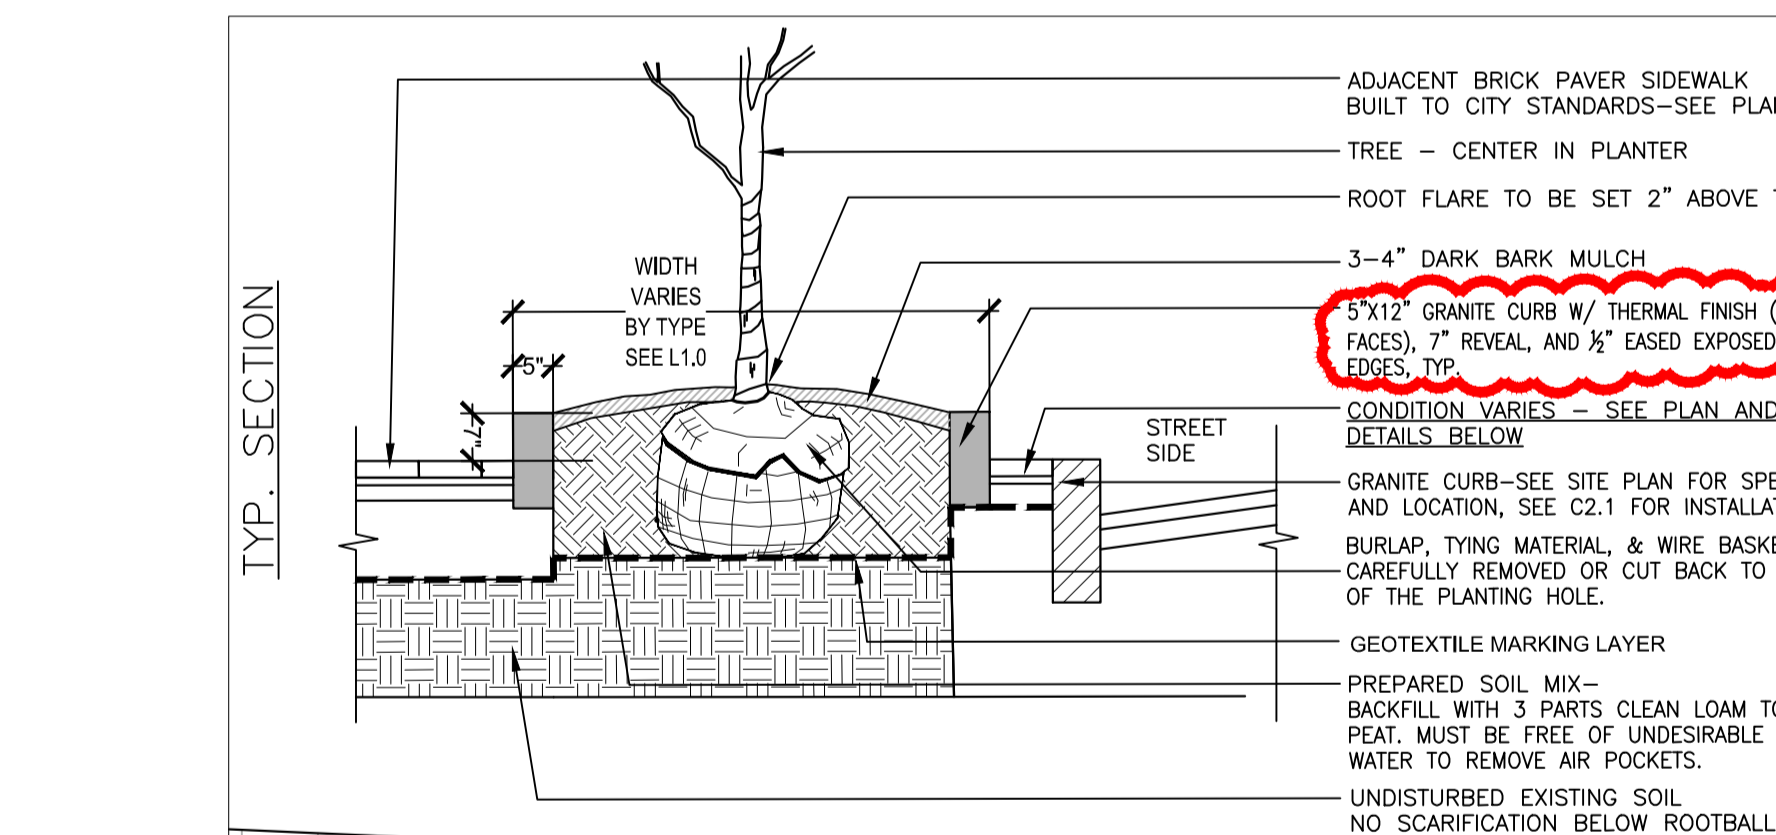

7 GRANITE TREE PLANTER AND PLANTING DETAIL

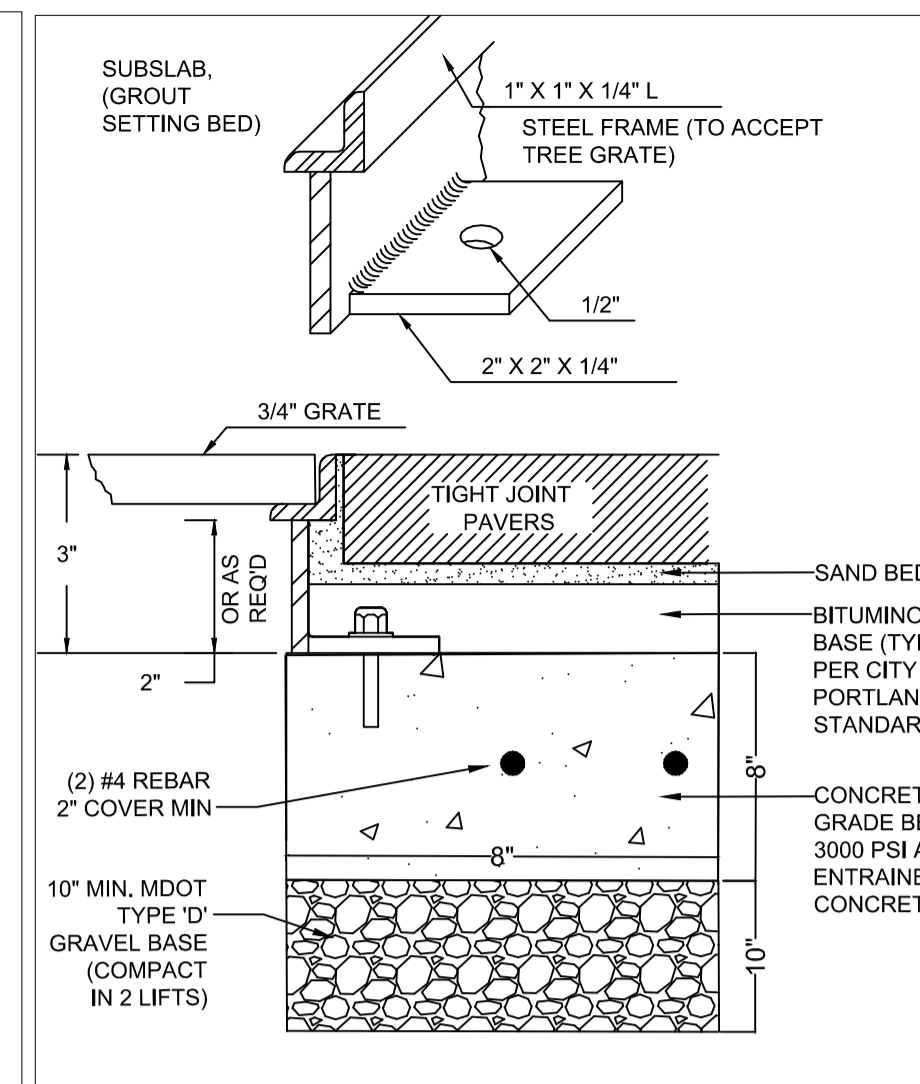


8 GRANITE LANDSCAPE EDGING

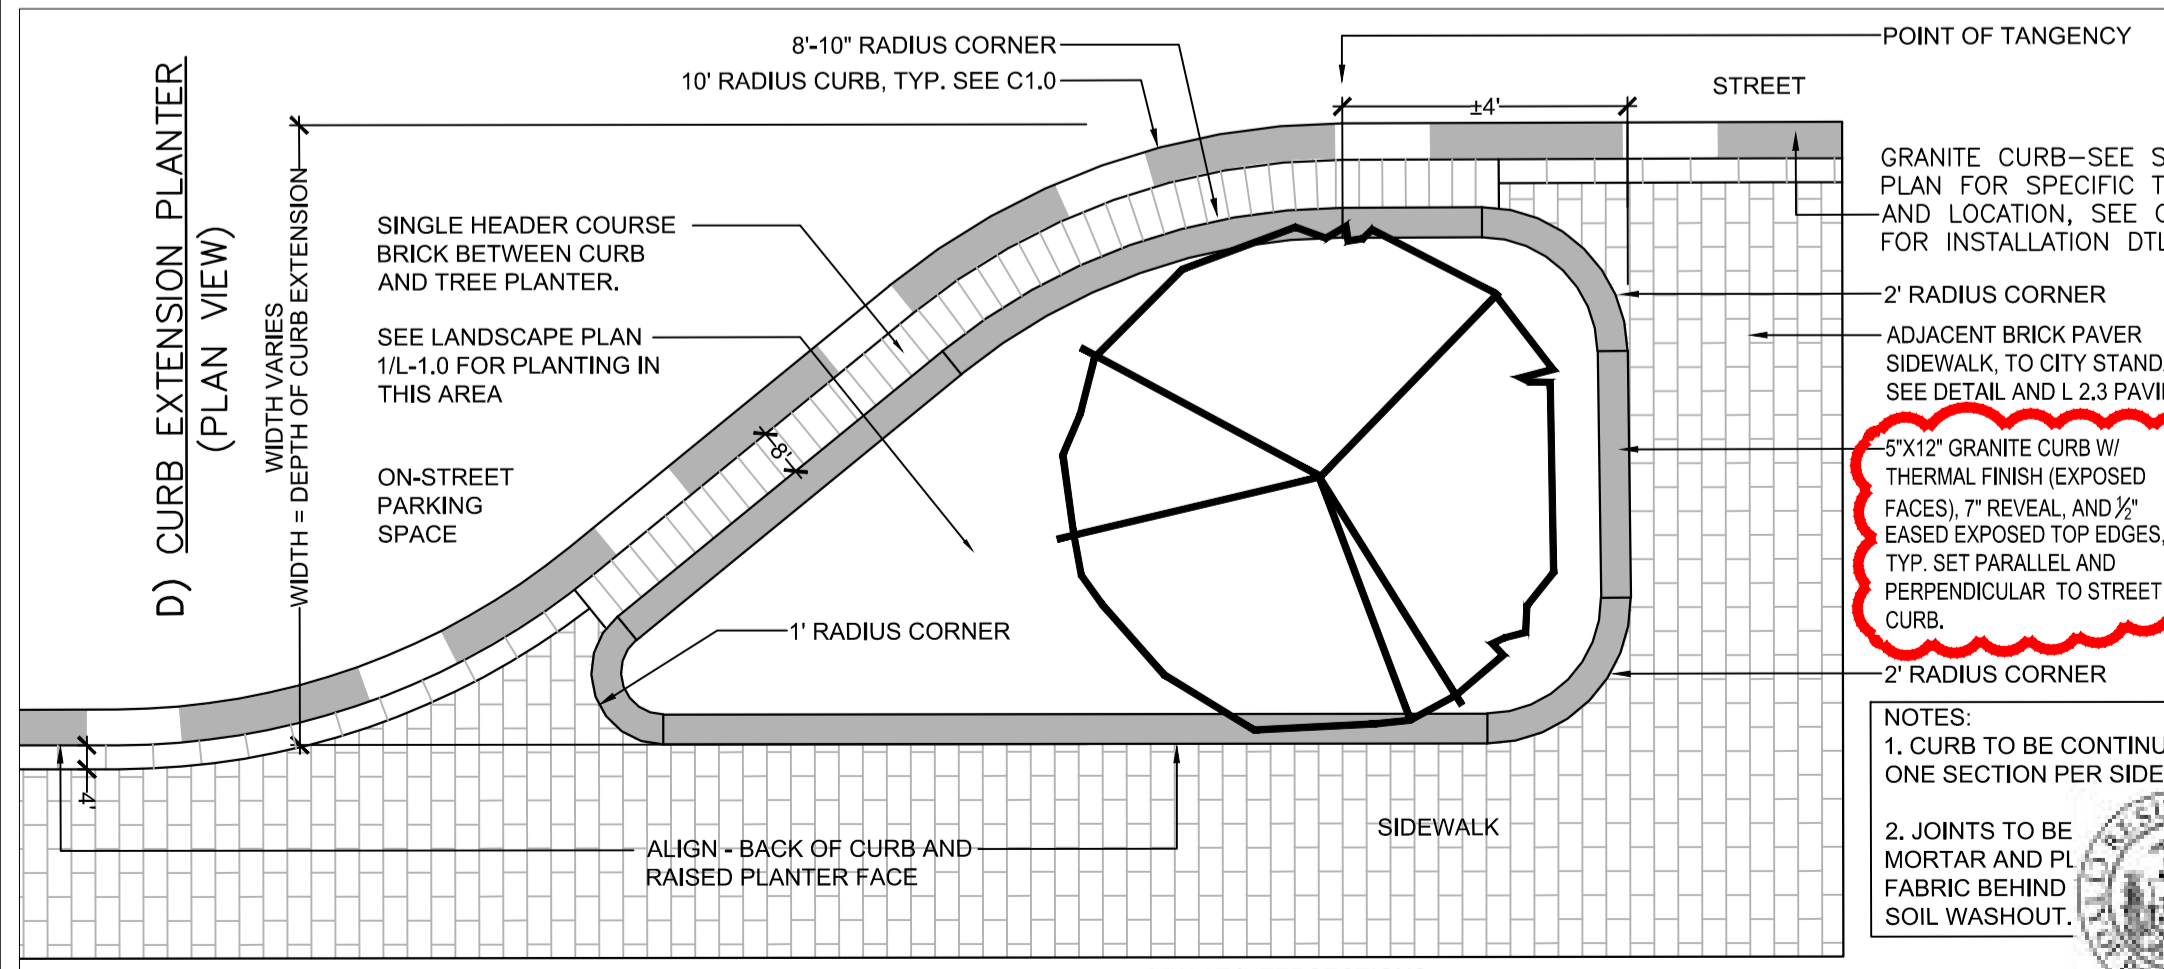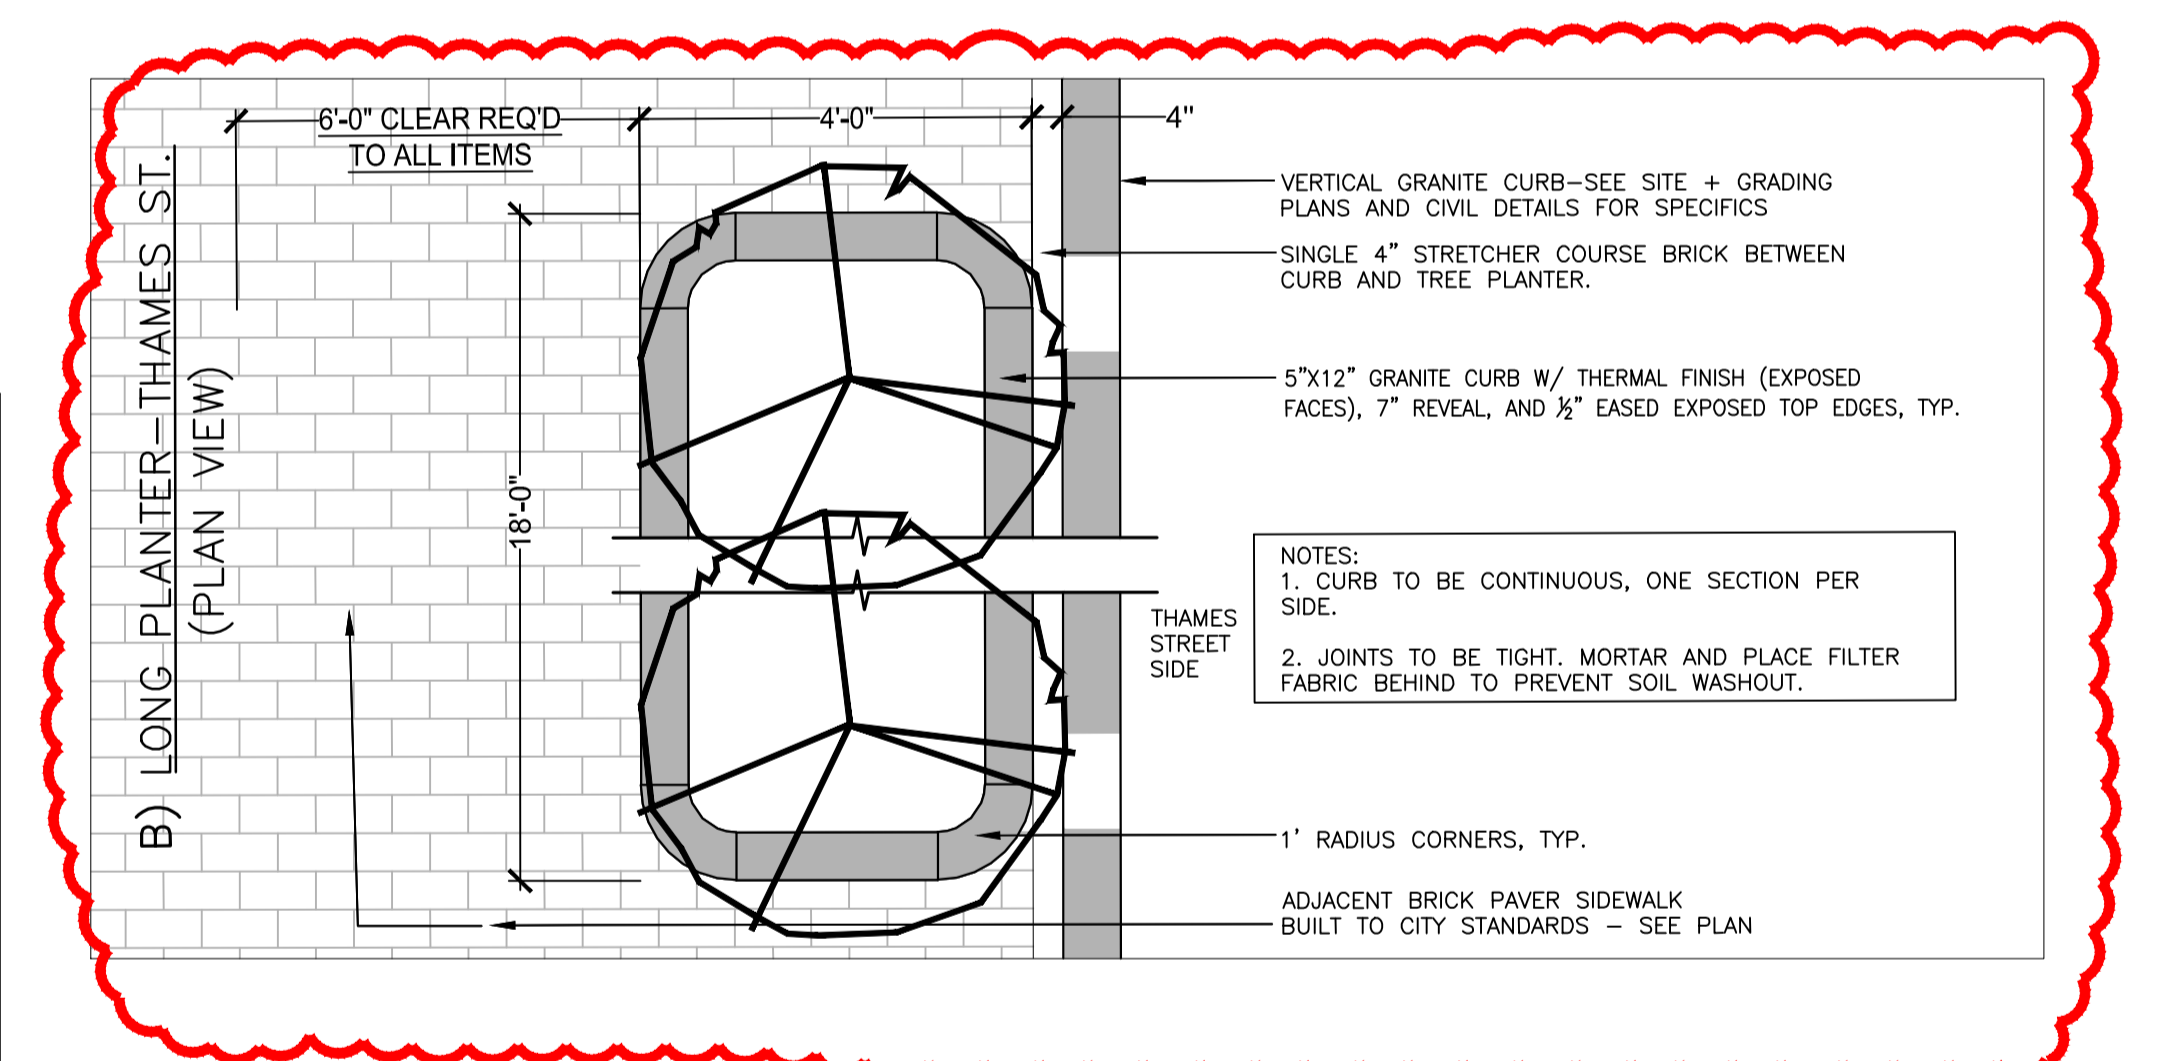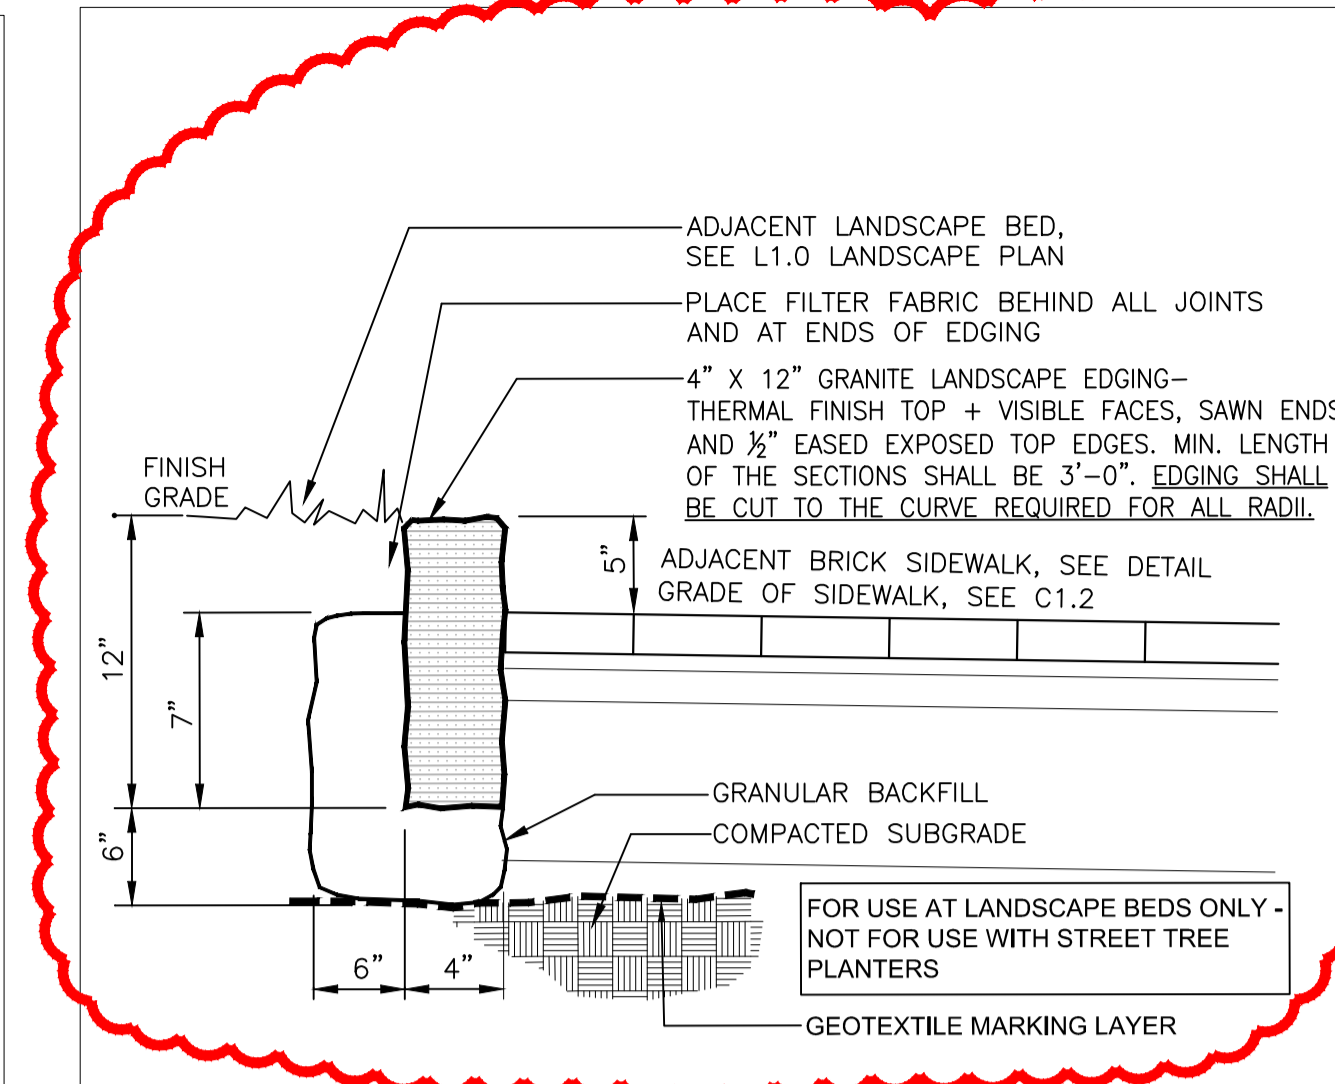

PROPOSED AC HOTEL PORTLAND

FORE STREET / HANCOCK STREET / THAMES STREET PORTLAND, MAINE

PORTLAND NORWICH GROUP, LLC
2330 PALM RIDGE ROAD #305
SANIBEL, FL 33957

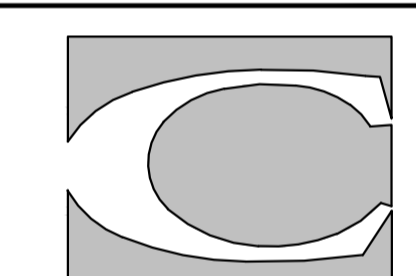

CARROLL ASSOCIATES
LANDSCAPE ARCHITECTS
217 COMMERCIAL STREET, STE 200
PORTLAND, MAINE 04101
207.772.1552



RANSOM Consulting Engineers and Scientists
400 Commercial Street, Suite 404
Portland, ME 04101
Tel. (207) 772-2891
Fax (207) 772-3248
www.ransomenv.com

LANDSCAPE DETAILS

No.	Revision/Issue	Date
D	CITY REVS / FOR CONSTRUCTION	6/30/17
C	STAFF REVIEW COMMENTS	05/10/16
B	FINAL SITE PLAN REVIEW	03/15/16
A	PRELIMINARY REVIEW	09/29/15

Design by: MAP/PC
Checked by: PC
Approved by: CITY OF PORTLAND
Approved Site Plan
Subject to Conditions of Approval
150.0609
150.0609

DATE OF APPROVAL: 1/2/06
PLANNER: Nell Donaldson
PROJECT NO.: 2015-169