




1 TYPICAL PERVIOUS PAVER DRIVEWAY SECTION  
NOT TO SCALE

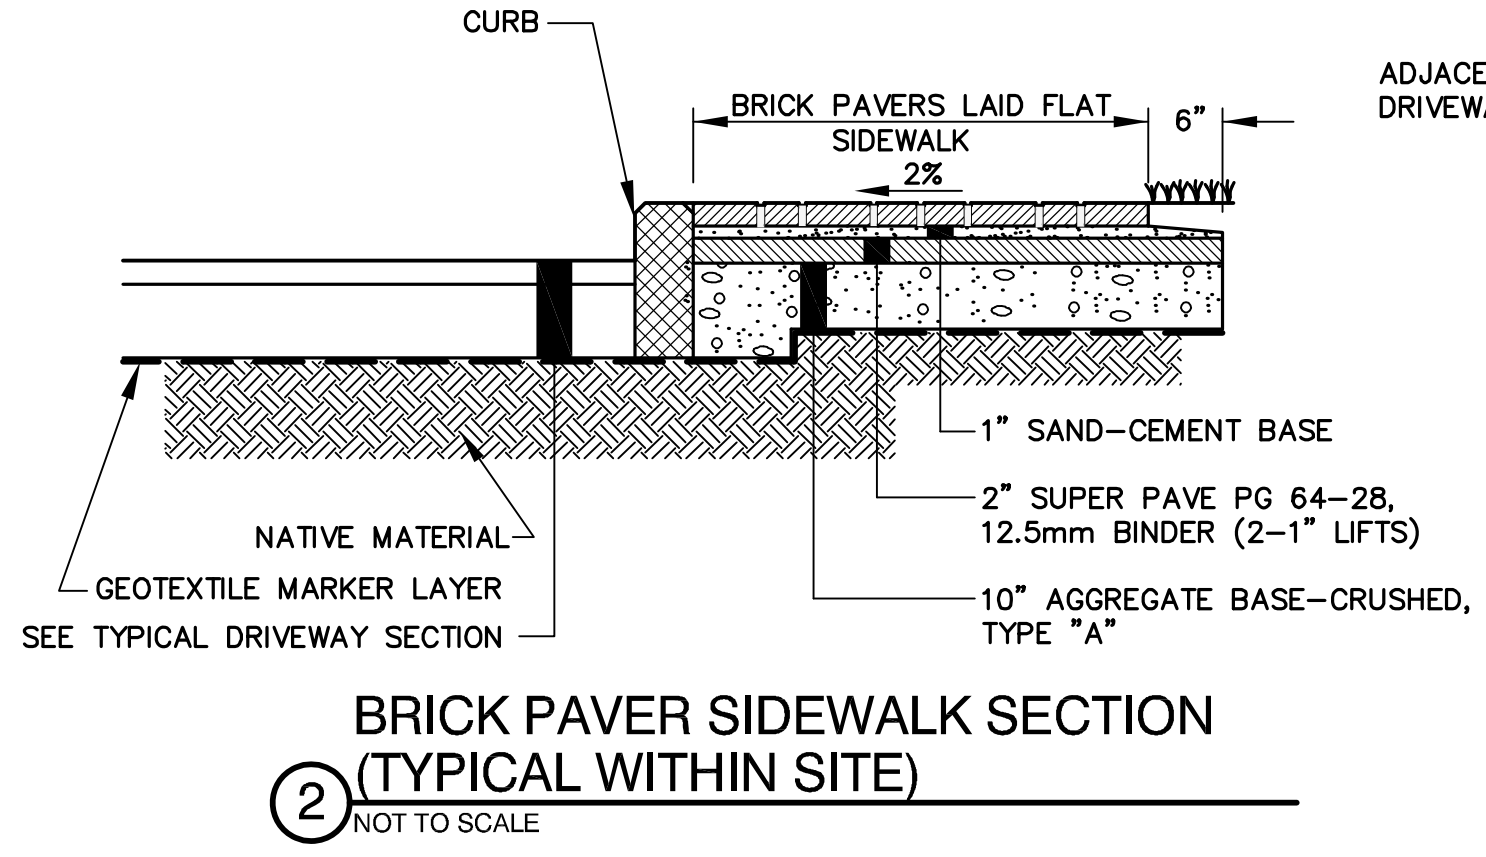


2 BRICK PAVER SIDEWALK SECTION  
(TYPICAL WITHIN SITE)  
NOT TO SCALE

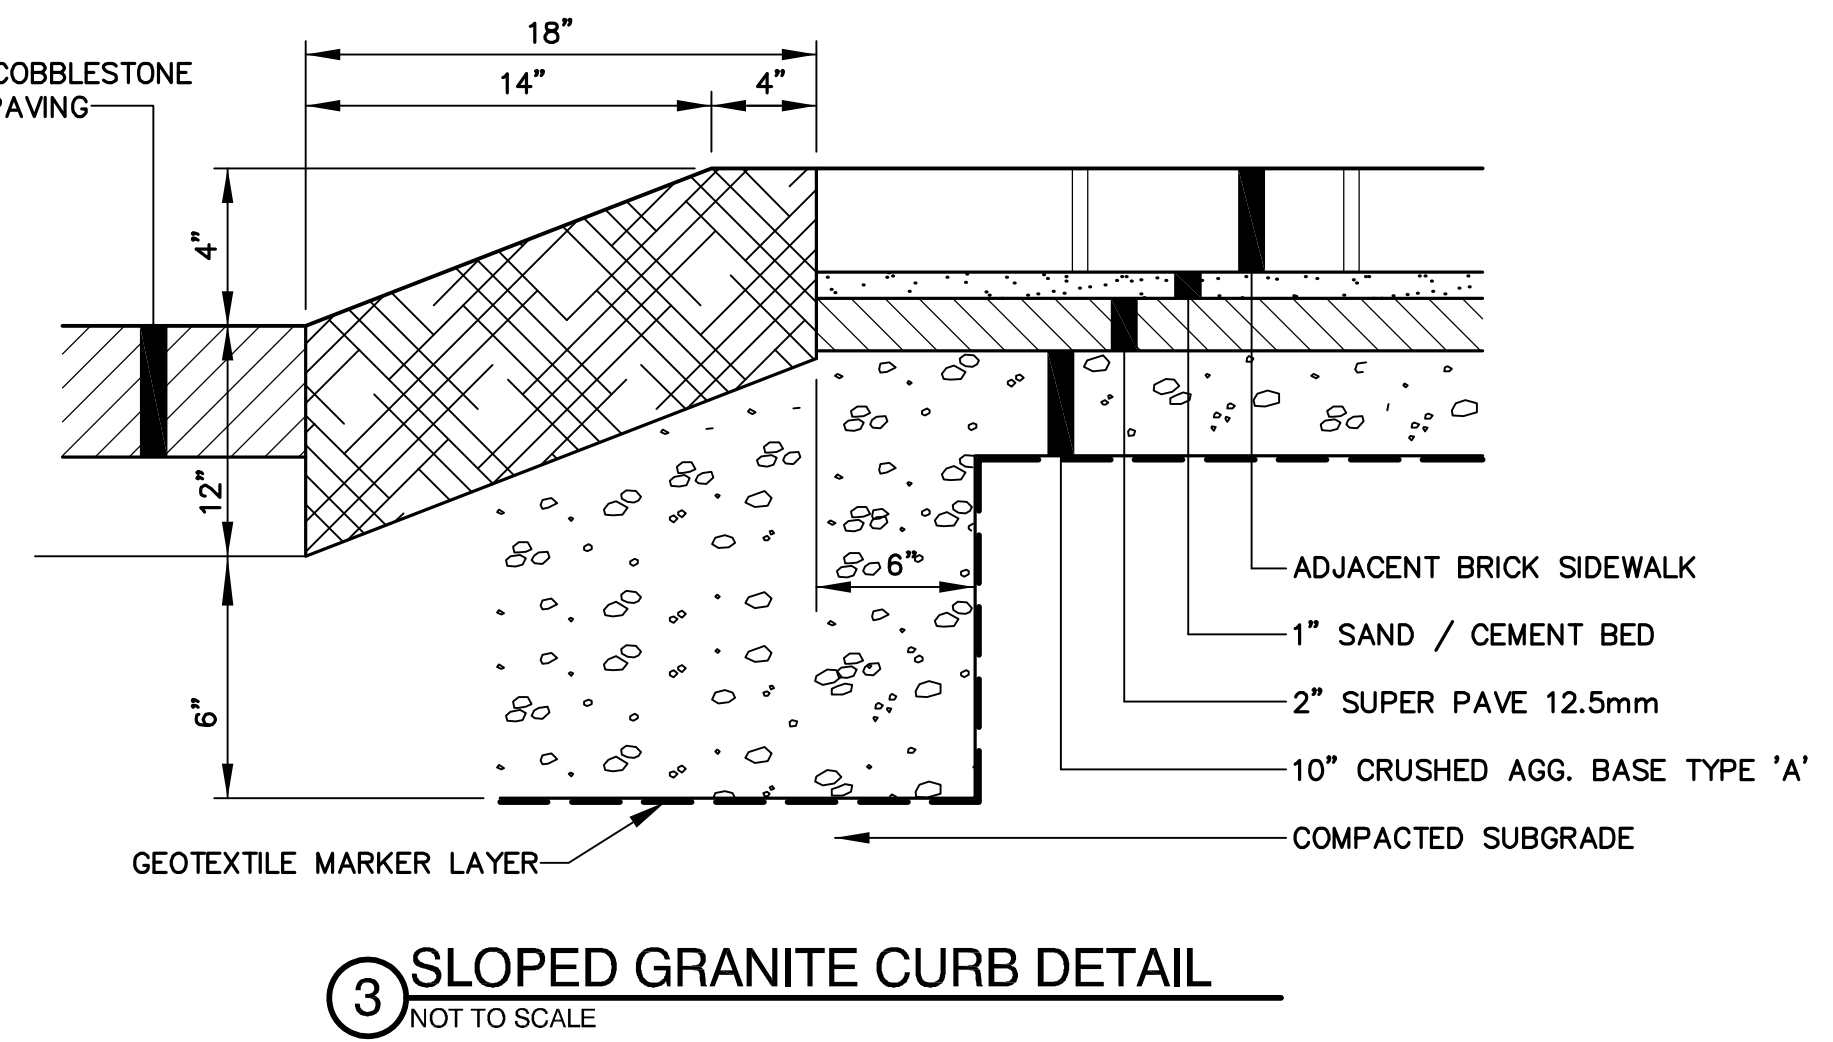

3 SLOPED GRANITE CURB DETAIL  
NOT TO SCALE

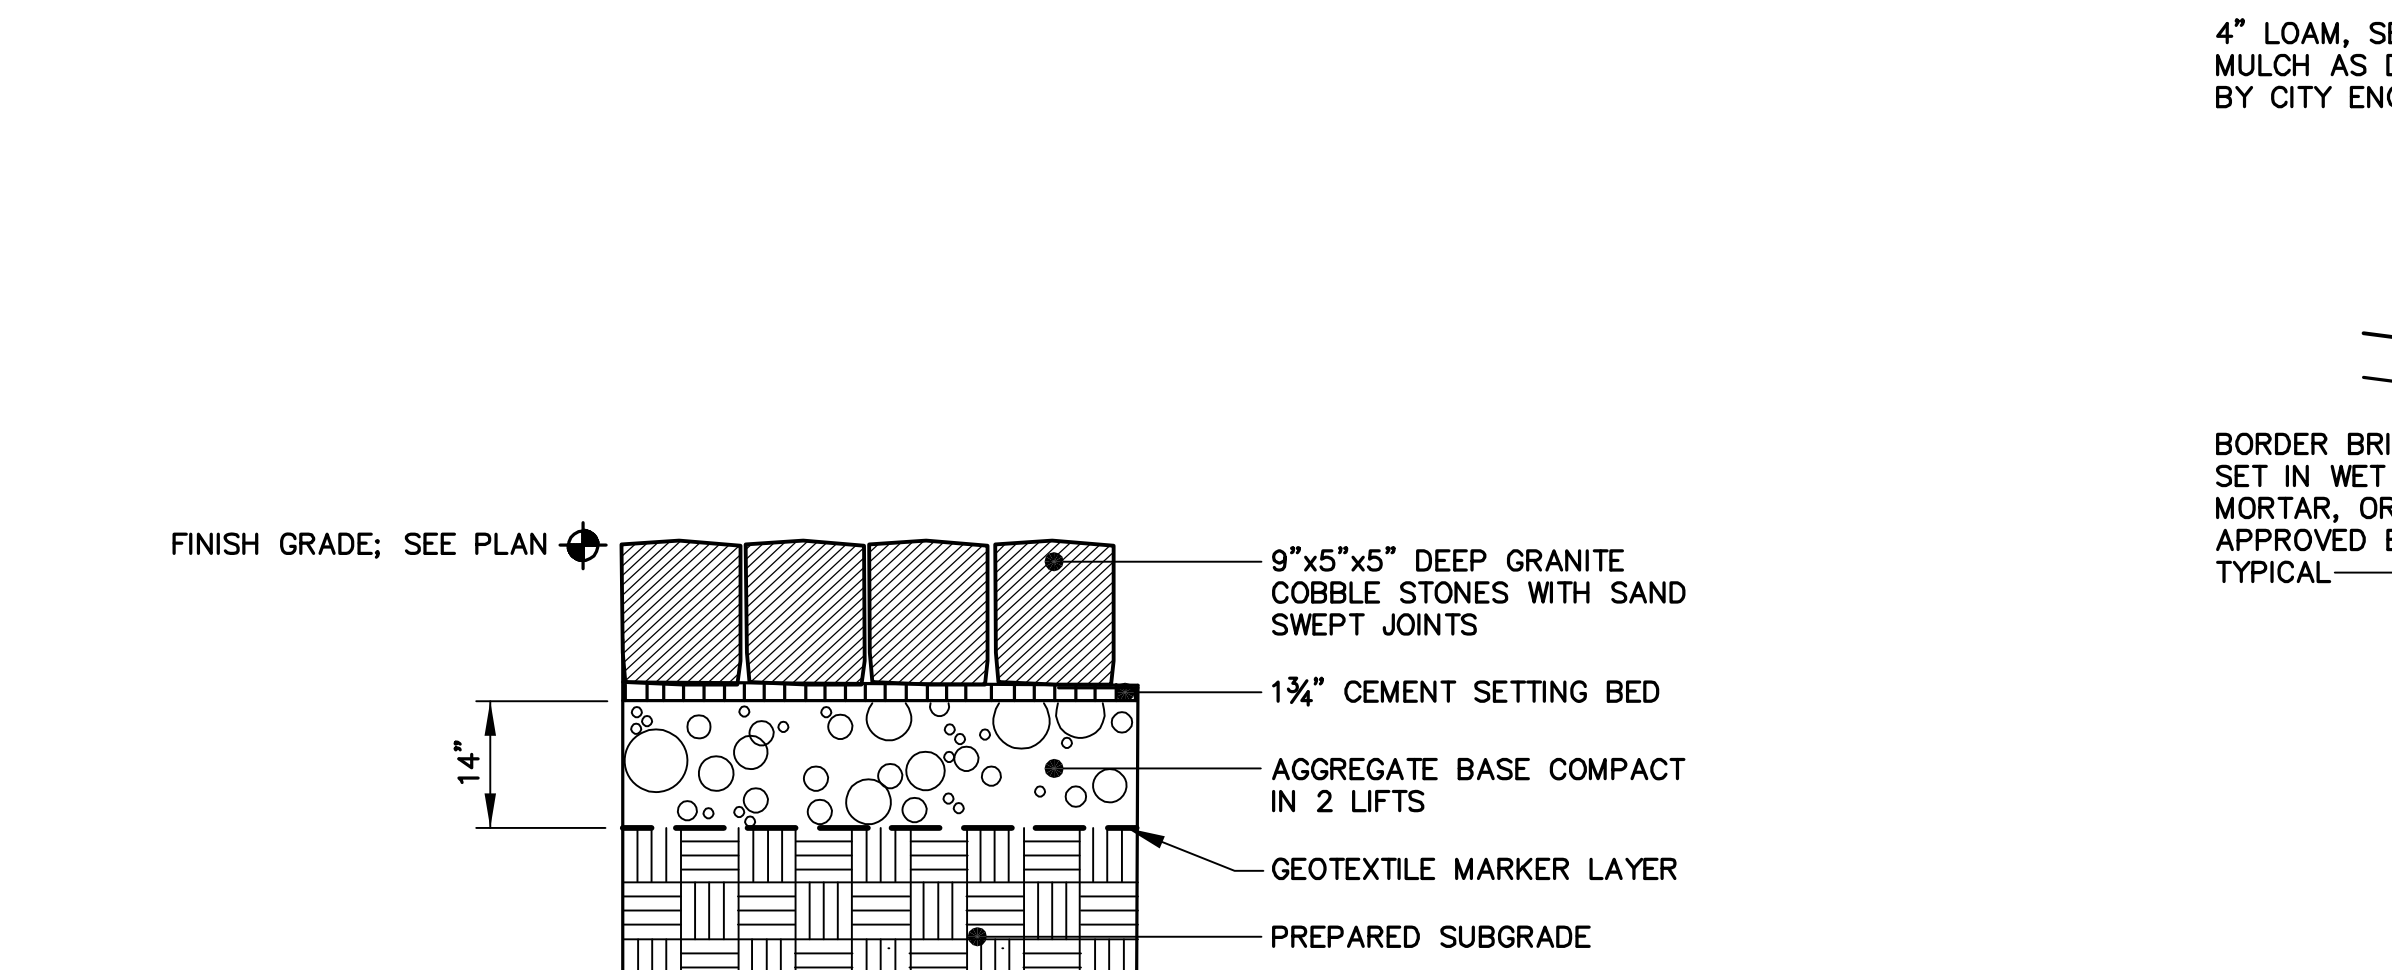


4 GRANITE COBBLE STONE PAVING  
NOT TO SCALE

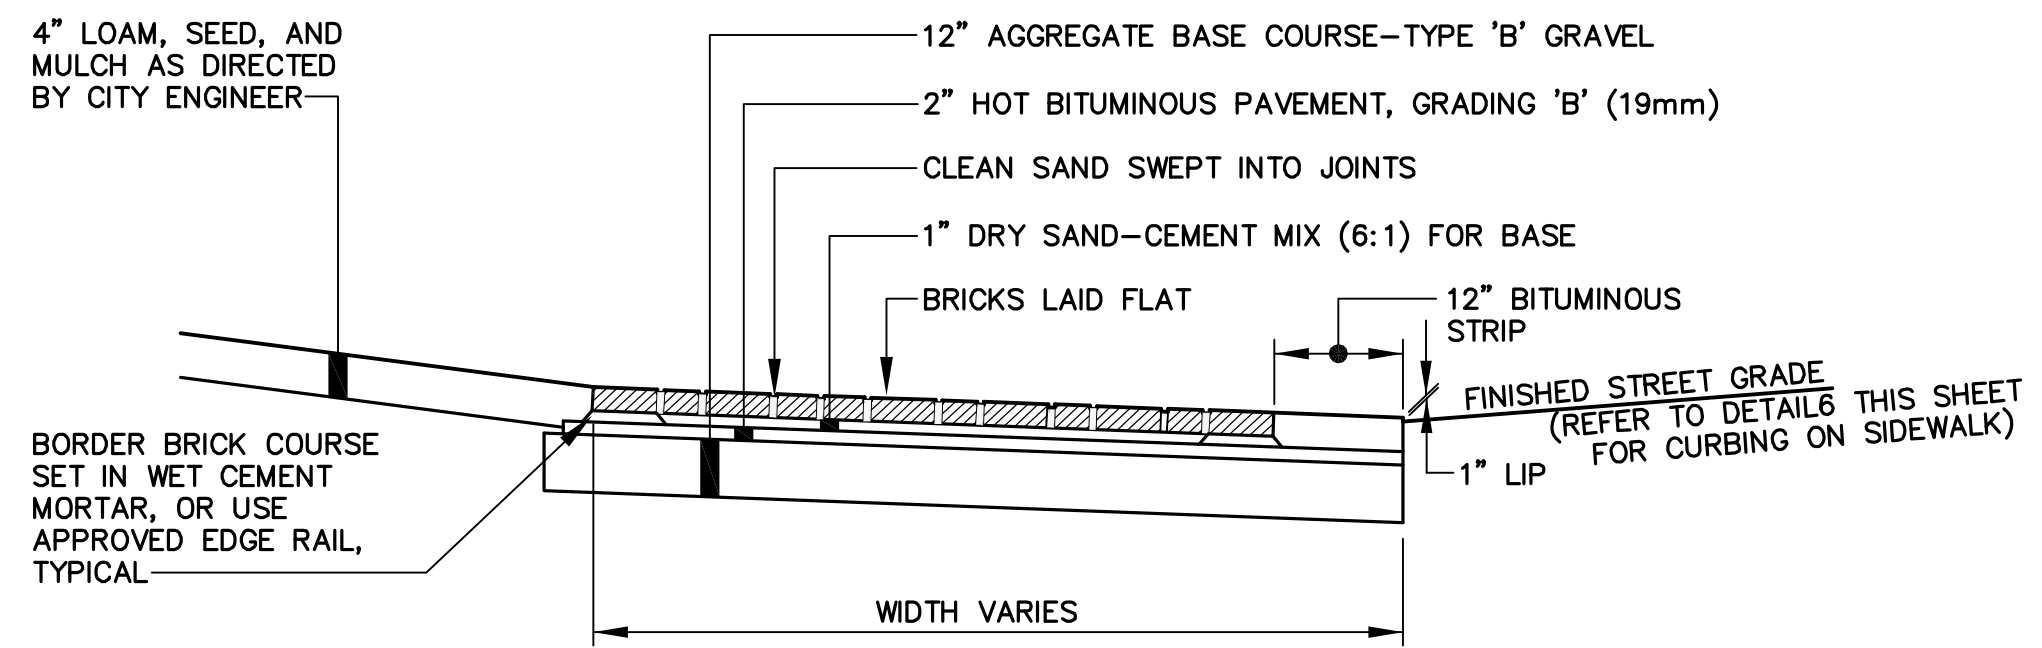


BRICKS TO BE USED:  
NEW CONSTRUCTION:  
4"x8" PINE HALL PATHWAY PAVER BRICK MANUFACTURED BY PINE HALL BRICK CO., MADISON, NORTH CAROLINA. LACHANCE ITEM # 193623, PINE HALL PATHWAY BRICK.  
REPAIR/MAINTENANCE TO EXISTING BRICK SIDEWALKS:  
VERMONT PAVER SUPPLIED BY GAGNE AND SONS. SPECIFICATION # VERMONT BACKER BRICK, ITEM # VBBB.

5 CITY OF PORTLAND BRICK SIDEWALK OR DRIVEWAY APRON WITH BITUMINOUS BASE (TYPICAL WITHIN CITY RIGHT-OF-WAY)  
NOT TO SCALE

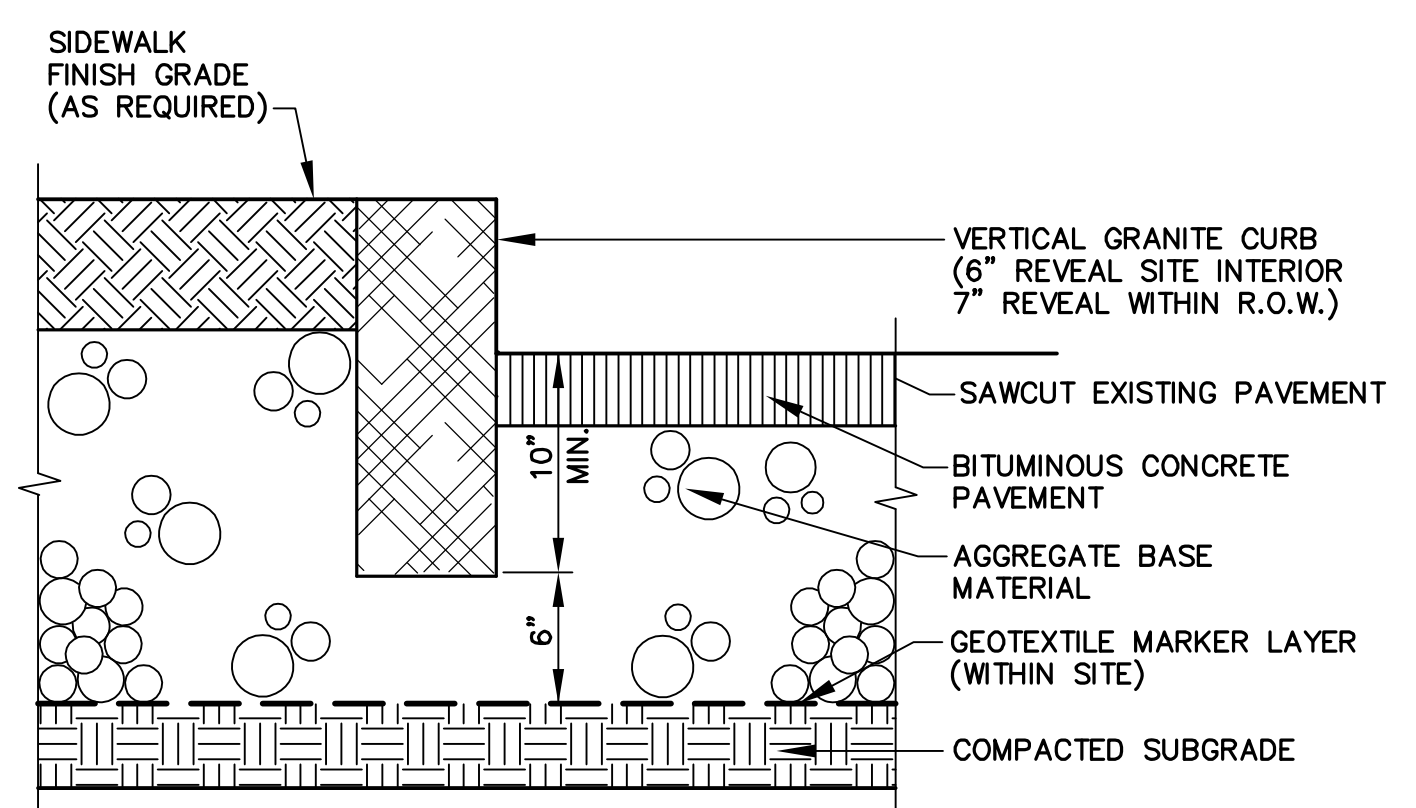


6 VERTICAL GRANITE CURBING  
NOT TO SCALE

NOTE:  
PAVEMENT DEPTH TO MATCH GREATER OF EXISTING PAVEMENT OR STANDARDS FOR CORRESPONDING STREET CLASSIFICATION

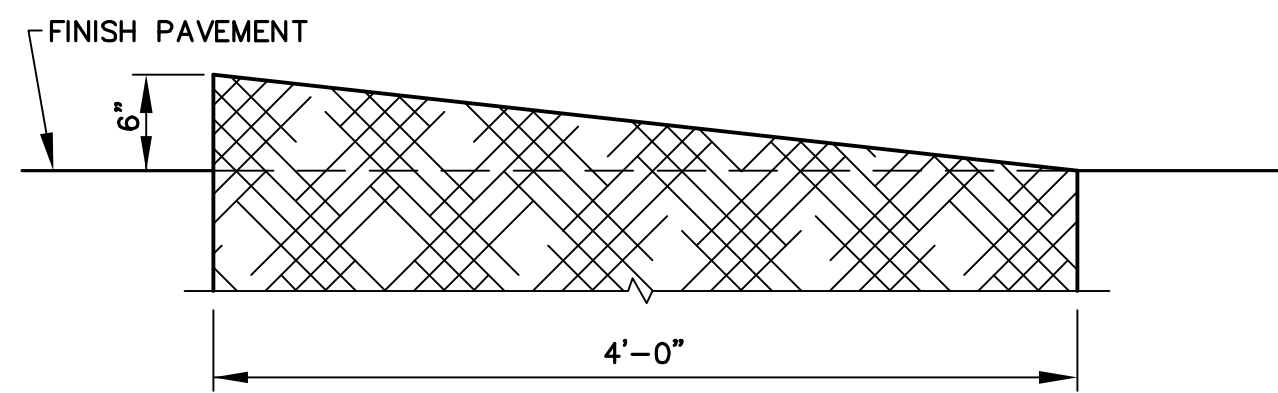


7 TYPICAL TIPDOWN CURB INSTALLATION  
NOT TO SCALE

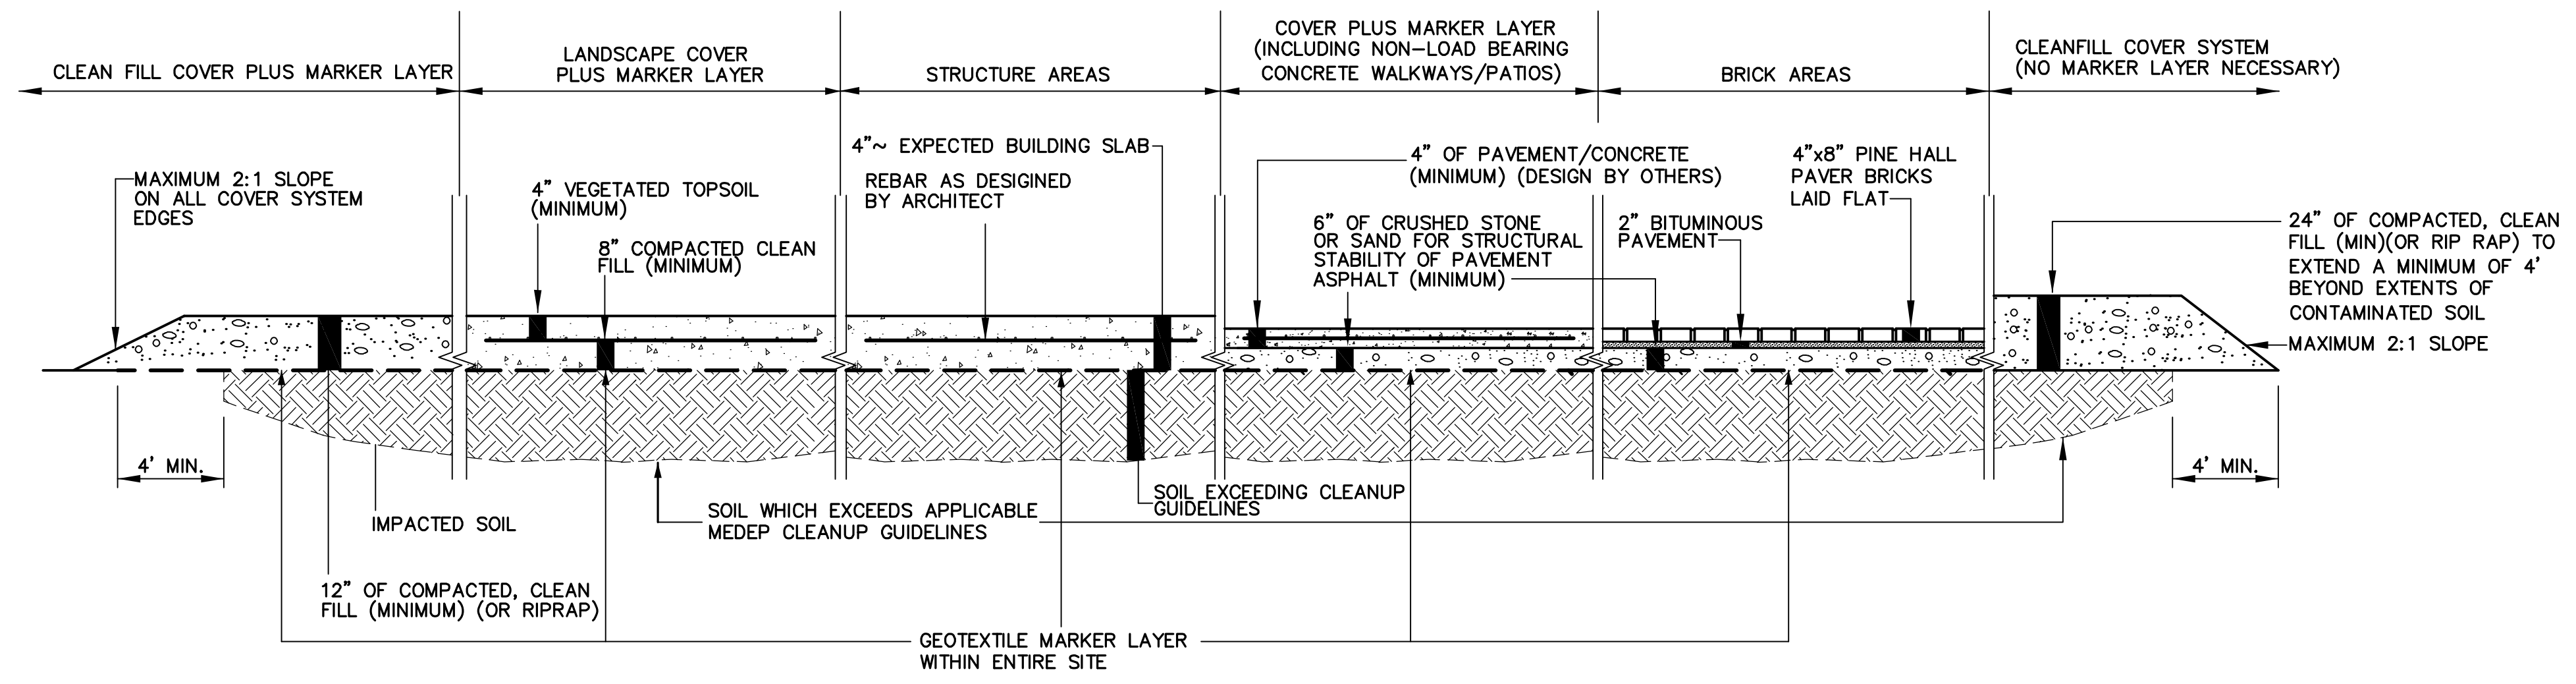

NOTE:  
THE QUANTITIES IDENTIFIED ARE MINIMUM REQUIREMENTS FOR COVERING OF THE IDENTIFIED CONTAMINATED SOILS. ADDITIONAL SUB-BASE MATERIALS MAY BE REQUIRED IN AREAS PROPOSED FOR ASPHALT PAVING, BUILDINGS AND/OR CONCRETE SIDEWALKS/PATIOS, AS NECESSARY, TO MAINTAIN STRUCTURAL INTEGRITY OF THESE MATERIALS. THE SITE DESIGN ENGINEER IS REQUIRED TO MAKE THE DETERMINATION OF STRUCTURAL SUITABILITY.


8 SOIL COVER SYSTEM (WITHIN LIMITS OF SITE)  
NOT TO SCALE

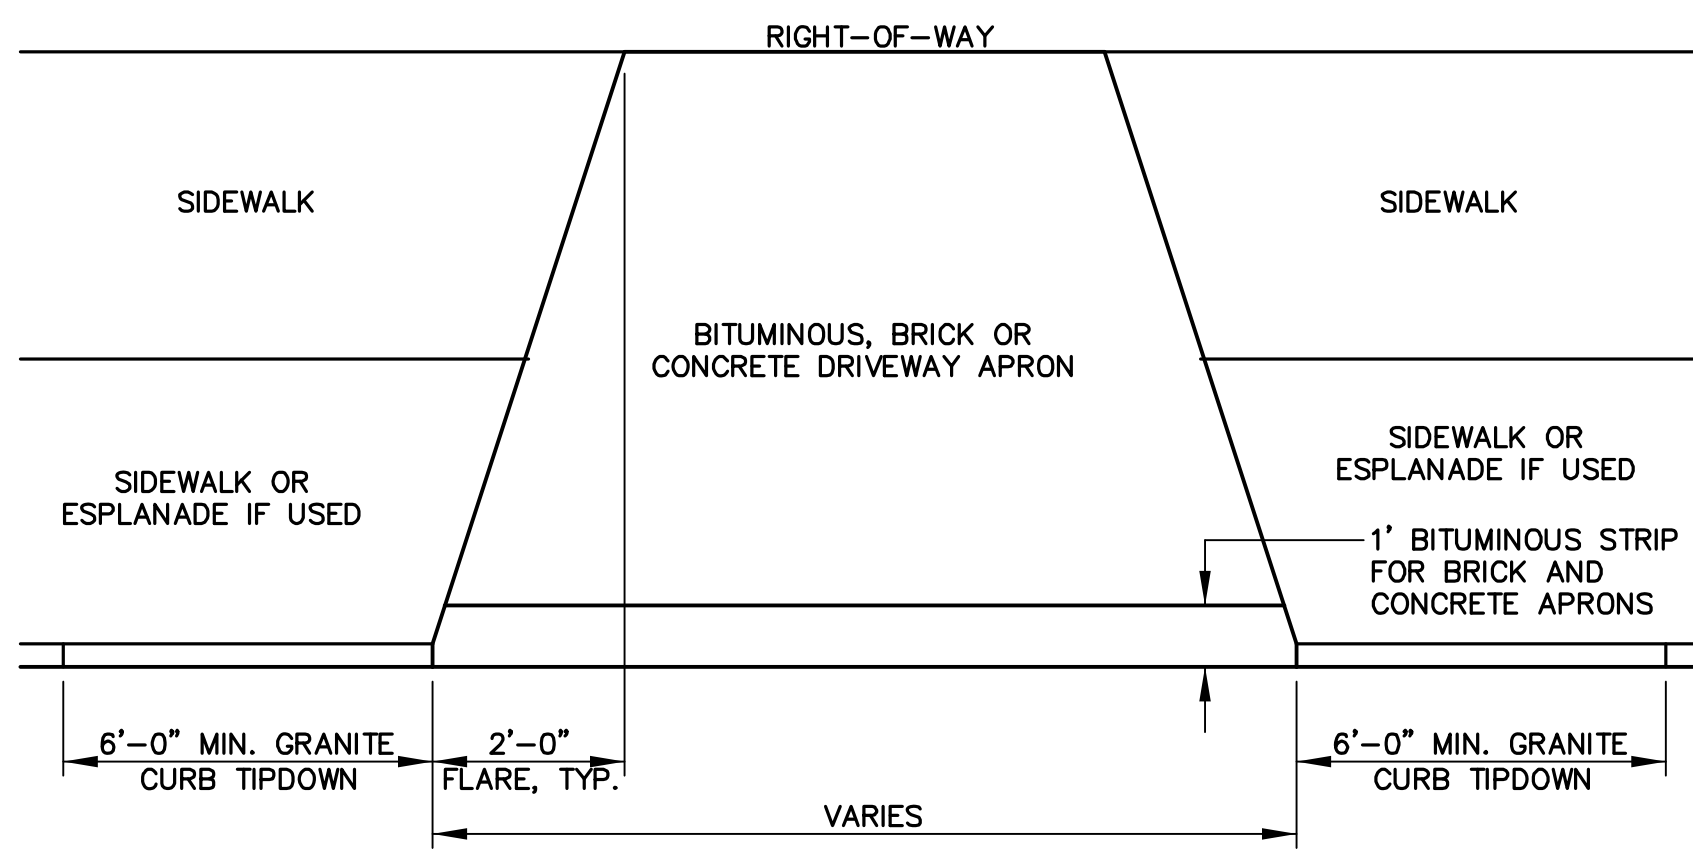

9 DRIVEWAY APRON LAYOUT  
NOT TO SCALE

Site:  
**PROPOSED AC HOTEL  
PORTLAND**  
FORE STREET /  
HANCOCK STREET /  
THAMES STREET  
PORTLAND, MAINE

Prepared for:  
**PORTLAND NORWICH GROUP, LLC.**  
2330 PALM RIDGE ROAD #305  
SANIBEL, FLORIDA 33957

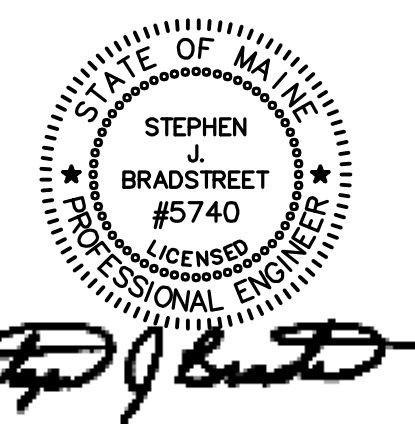

CIVIL ENGINEER:  
**STEPHEN J. BRADSTREET, PE #5740**  
400 COMMERCIAL STREET, SUITE 404  
PORTLAND, ME 04101  
207-772-2891



400 Commercial Street, Suite 404  
Portland, ME 04101  
Tel. (207) 772-2891  
Fax (207) 772-3248  
www.ransomenv.com

**CONSTRUCTION  
DETAILS**

| E   | APPROVED CITY PLAN     | 02/15/17 |
|-----|------------------------|----------|
| D   | RESPONSE TO COMMENTS   | 05/10/16 |
| C   | FINAL SUBMISSION       | 03/15/16 |
| B   | PRELIMINARY SUBMISSION | 09/29/15 |
| A   | CLIENT REVIEW          | 09/15/15 |
| No. | Revision/Issue         | Date     |

Design by: MPM  
Checked by: SJB  
Drawn by: JAR  
Approved by: SJB

Project: 150.06094  
Date: AUGUST 2015

Sheet No: **C2.1**  
Sheet 8 of 17