




6 SIXTH FLOOR PLAN
1/16" = 1'-0"

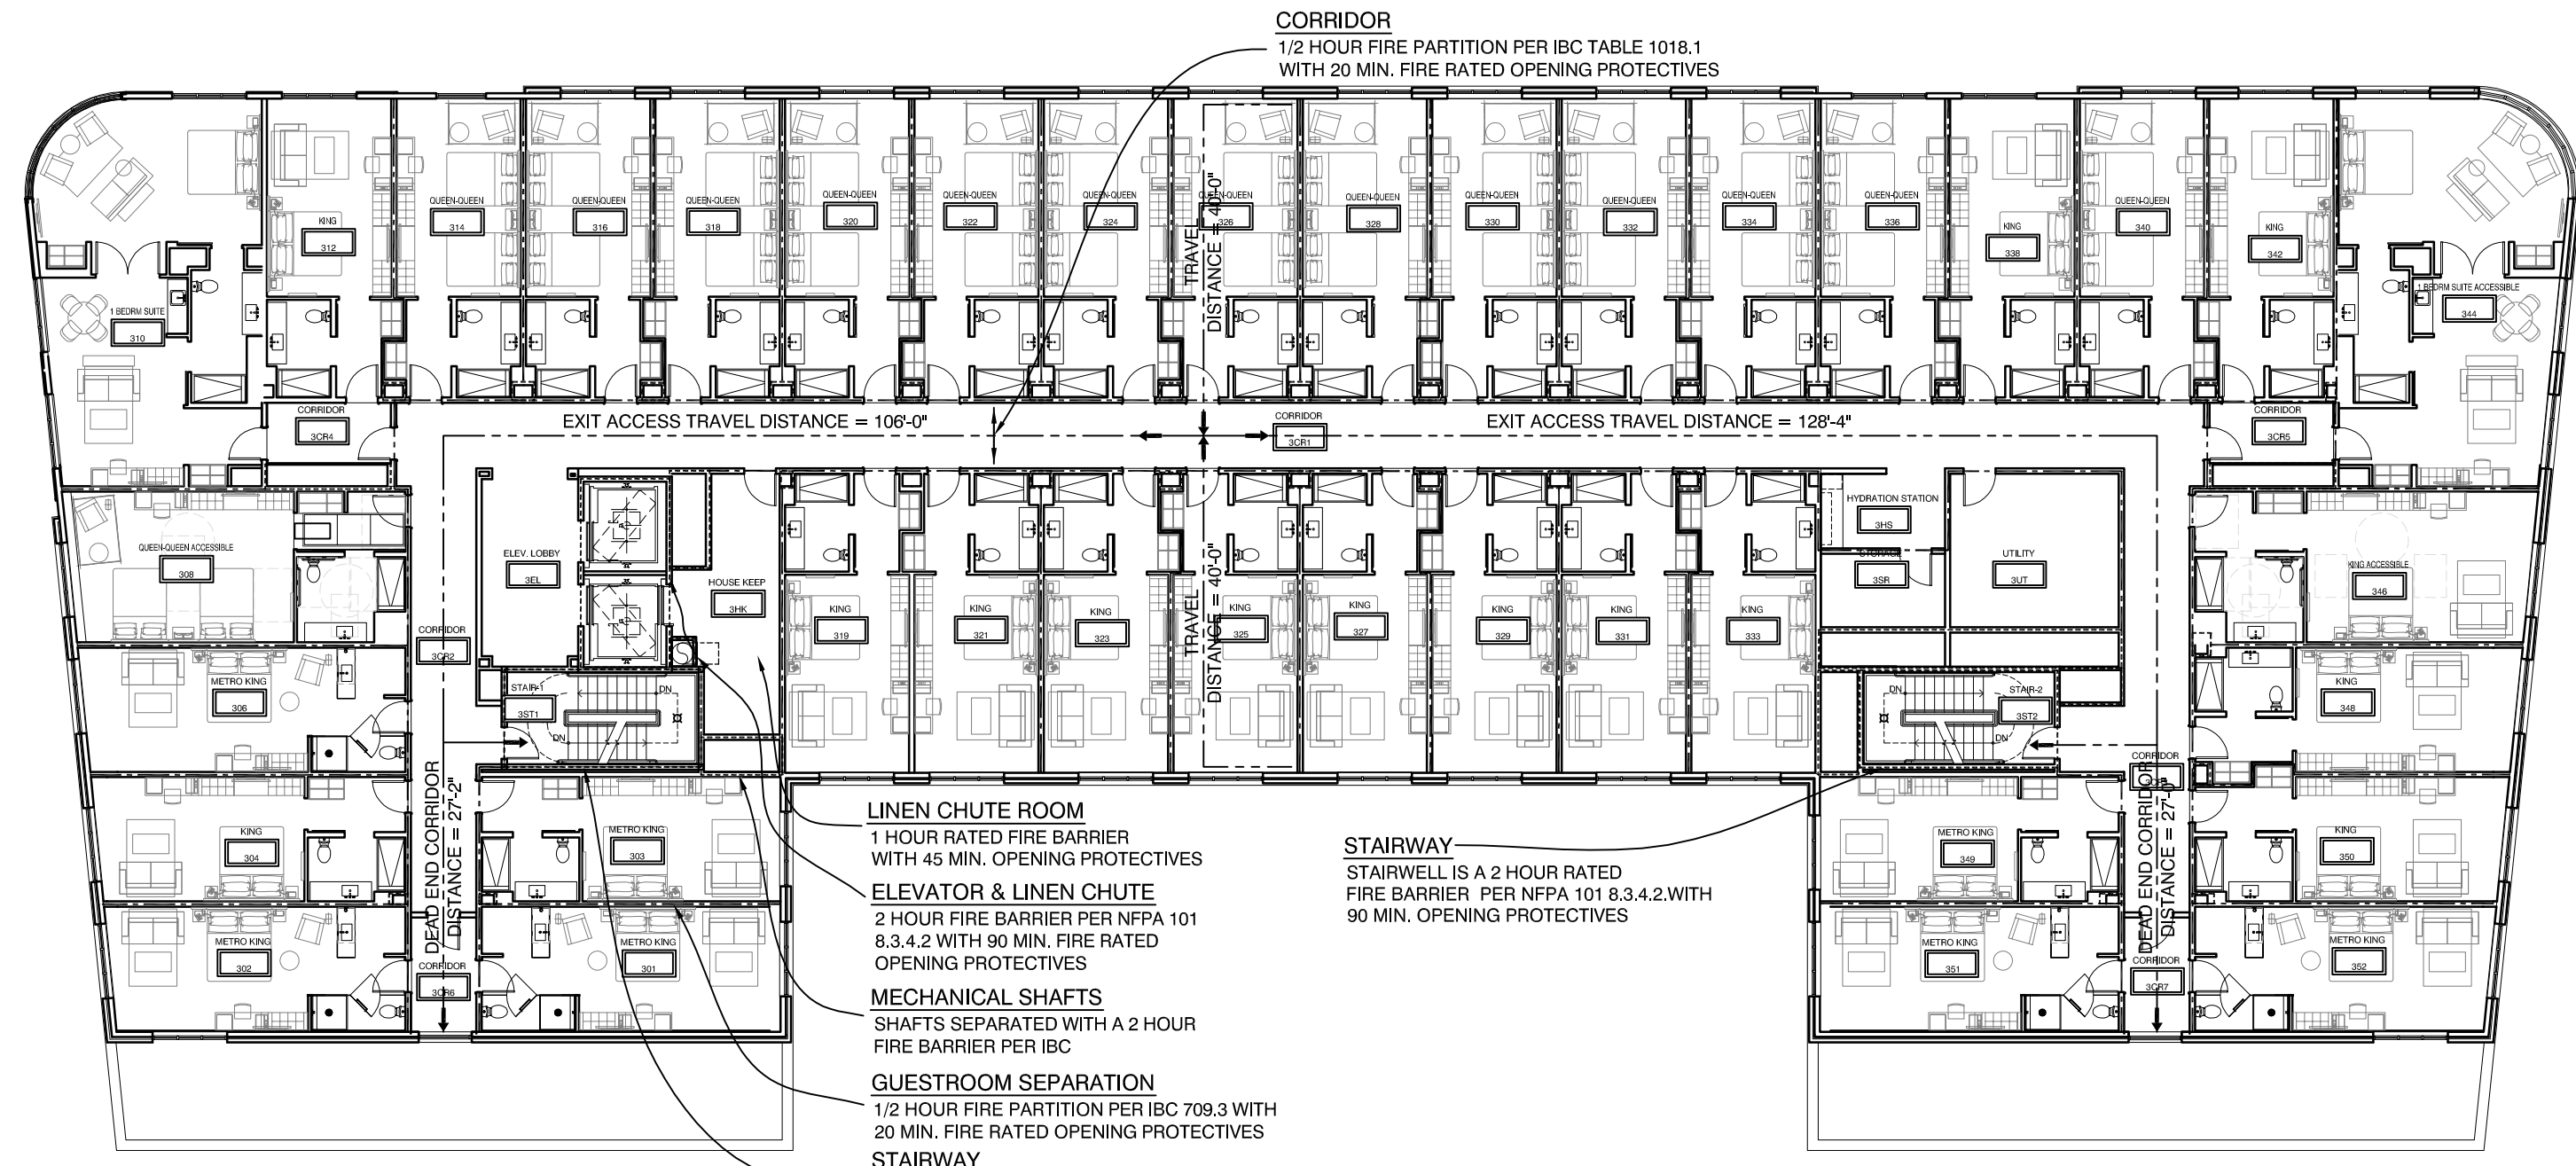


3 THIRD FLOOR PLAN
1/16" = 1'-0"

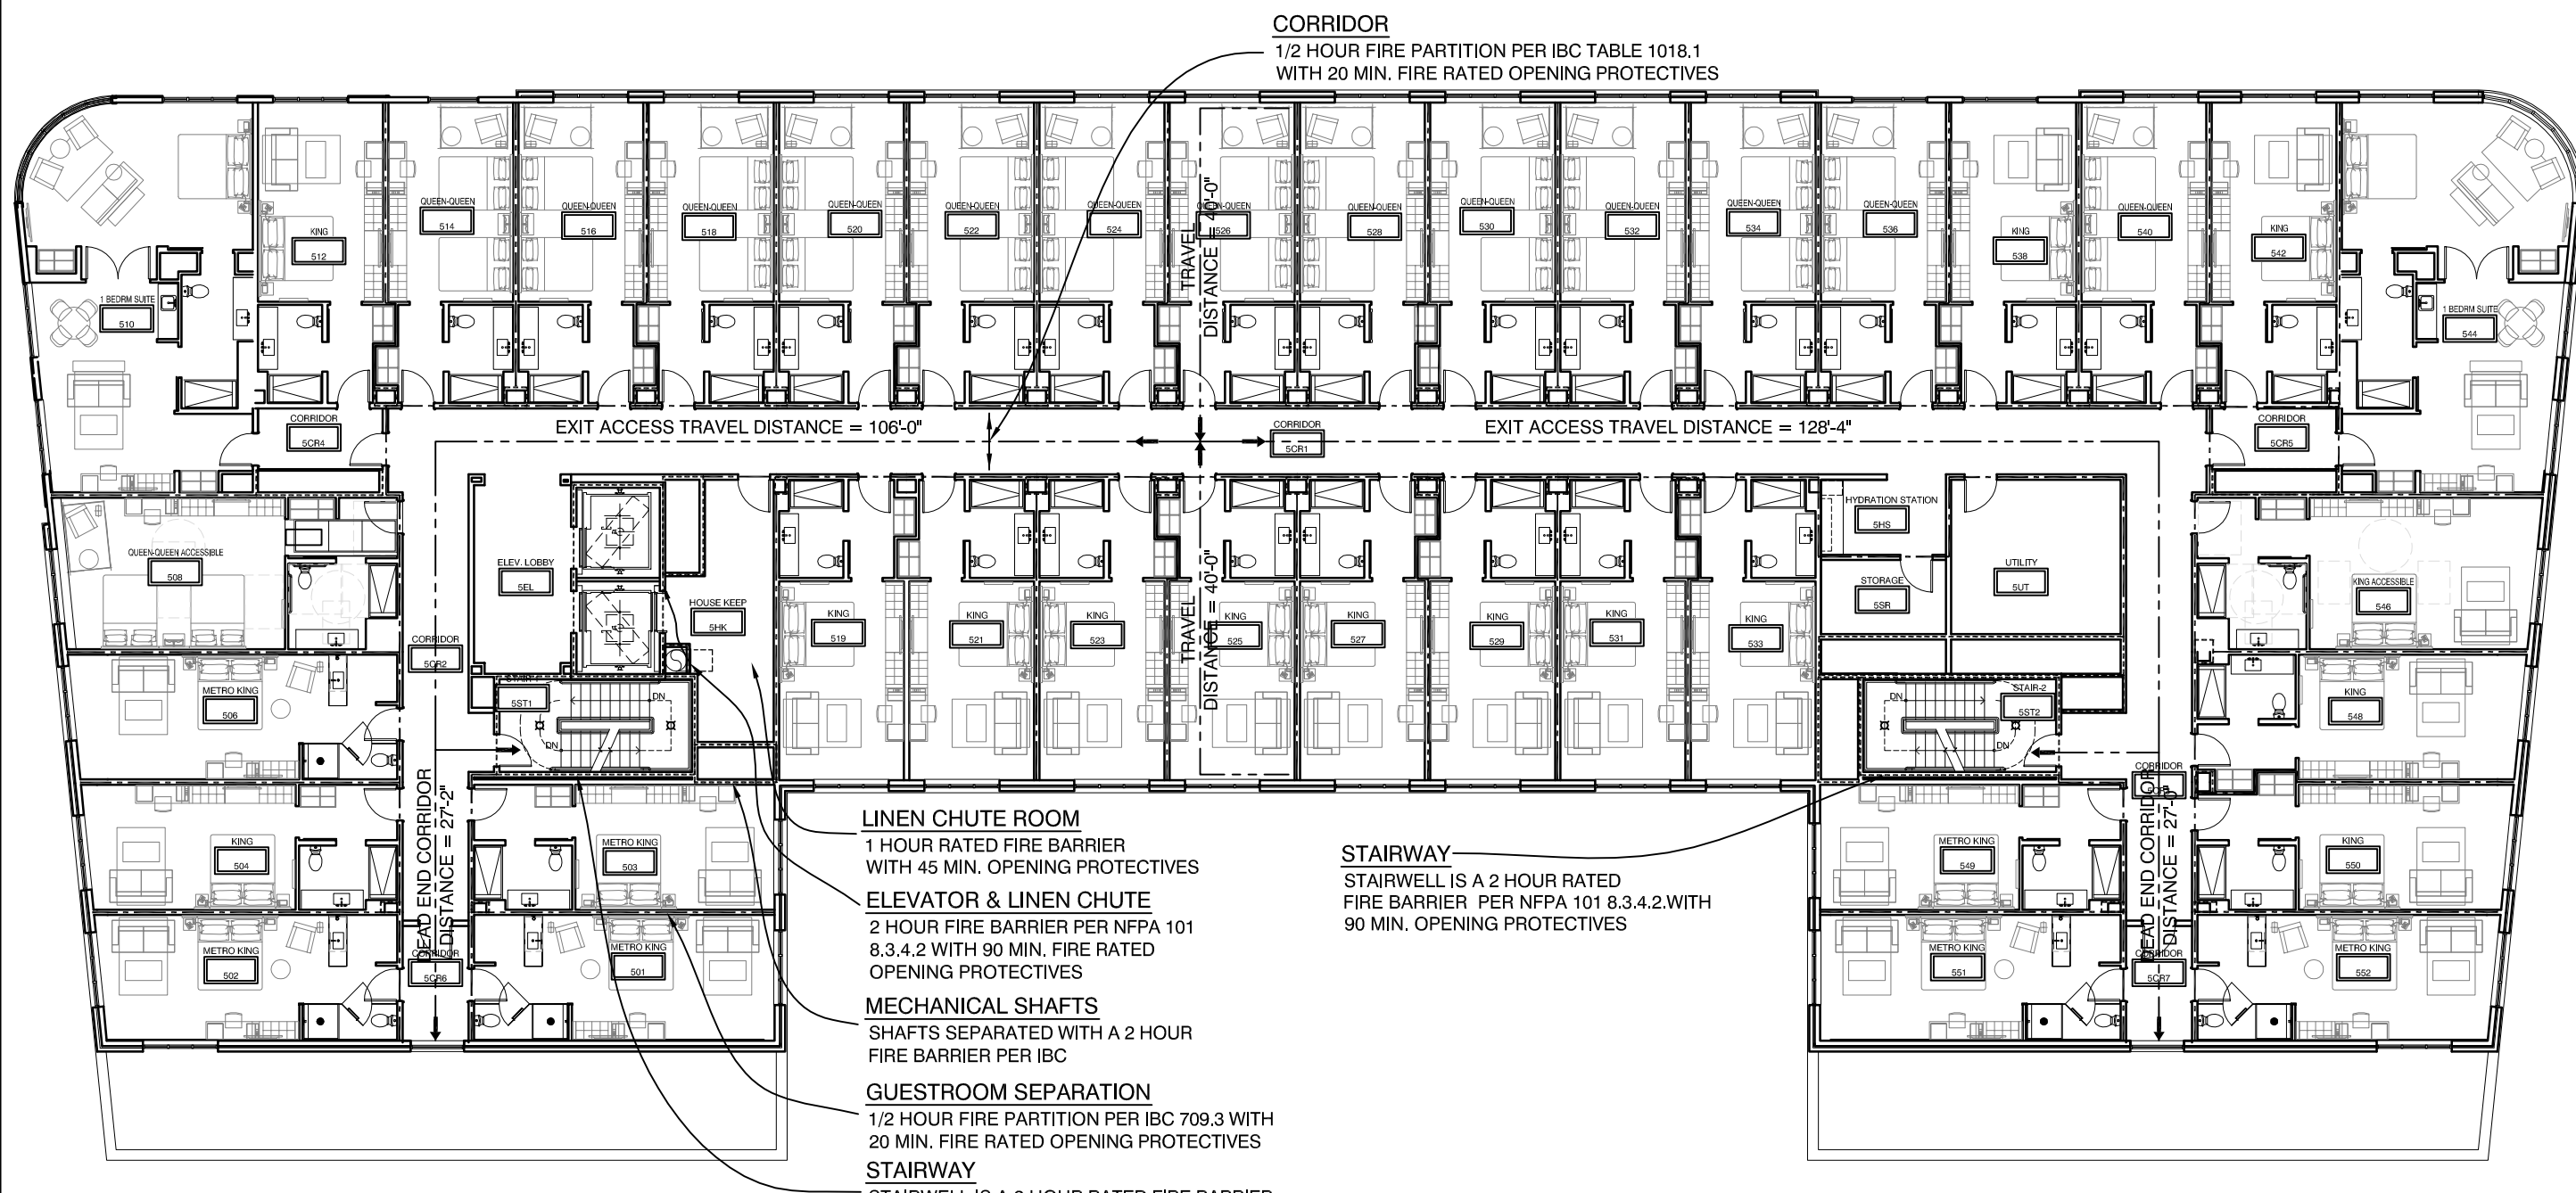


5 FIFTH FLOOR PLAN
1/16" = 1'-0"

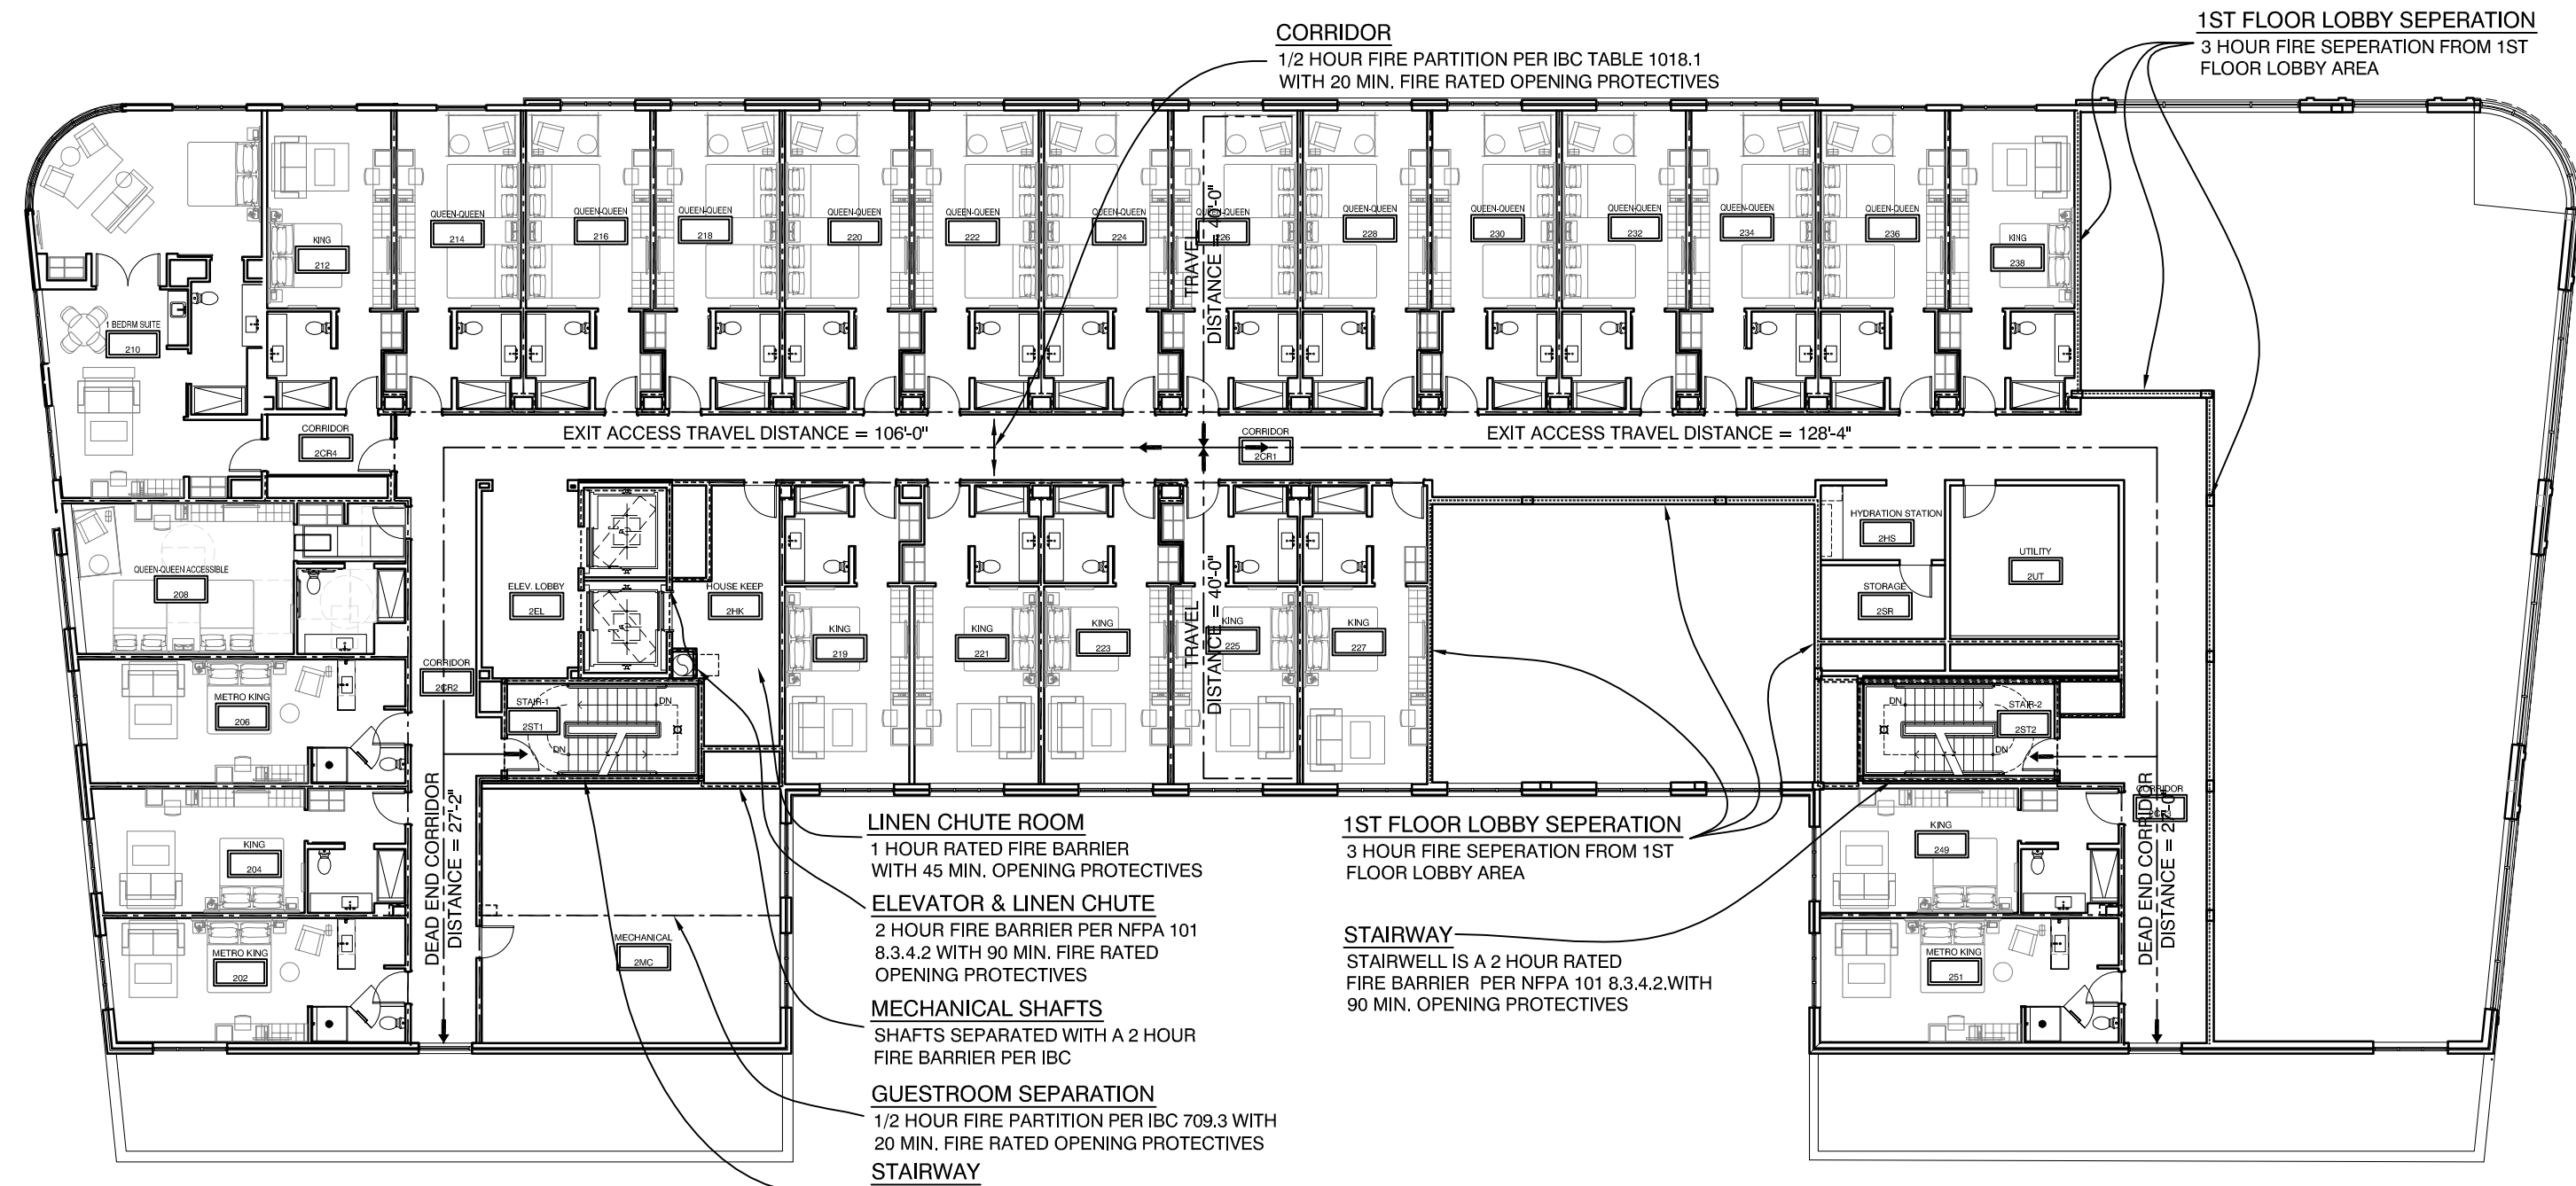

2 SECOND FLOOR PLAN
1/16" = 1'-0"

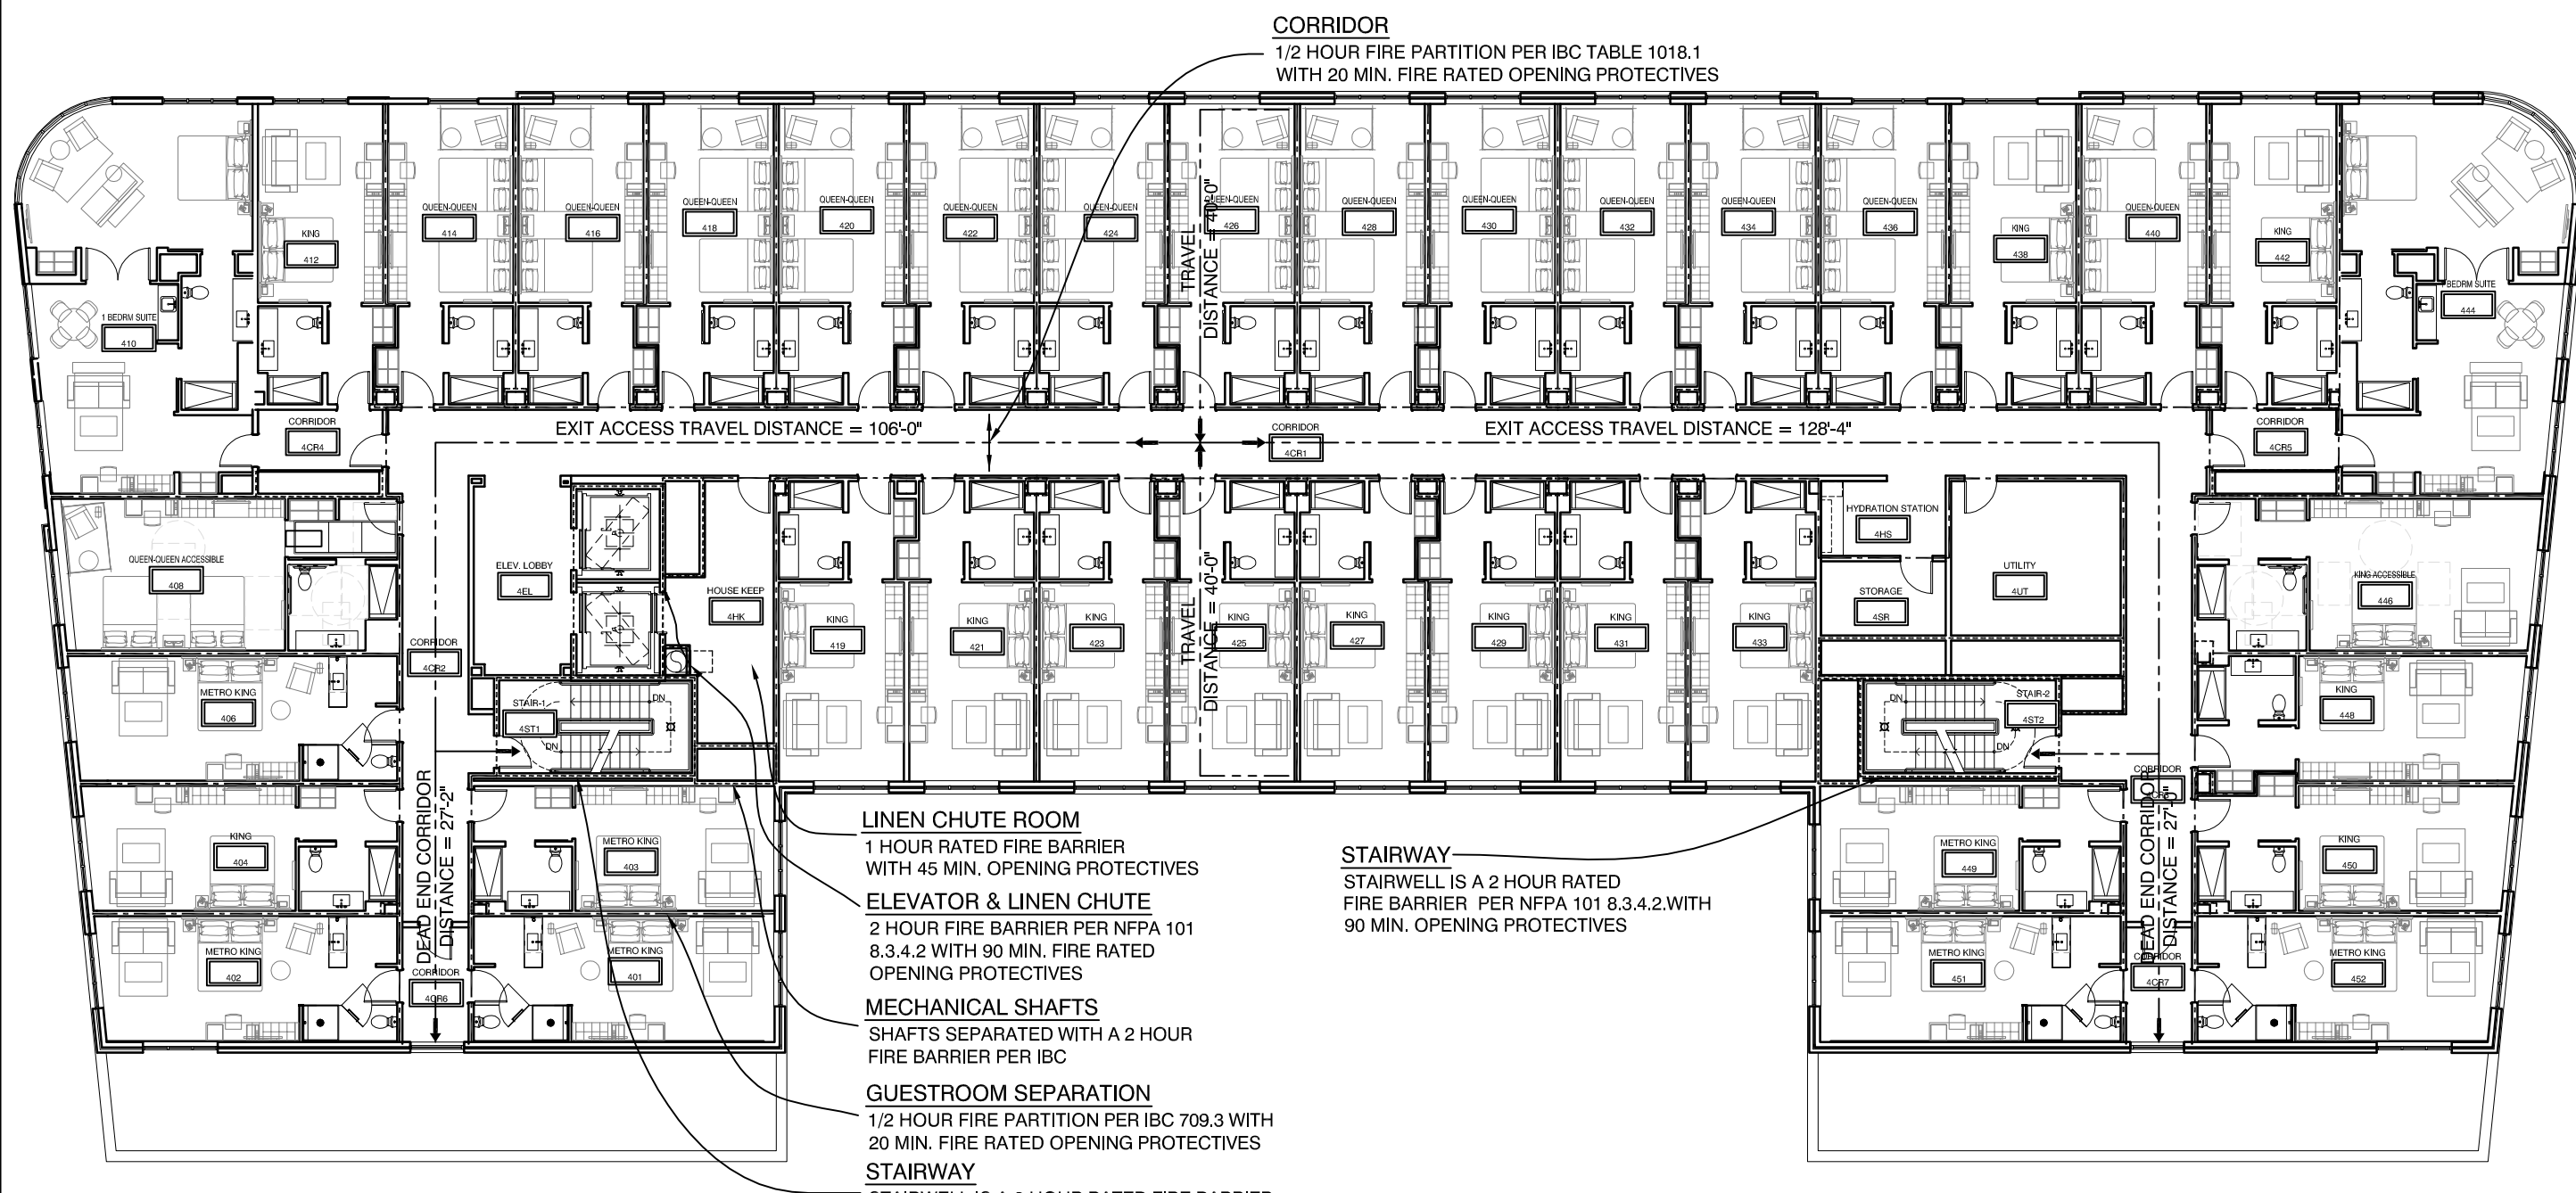

4 FOURTH FLOOR PLAN
1/16" = 1'-0"

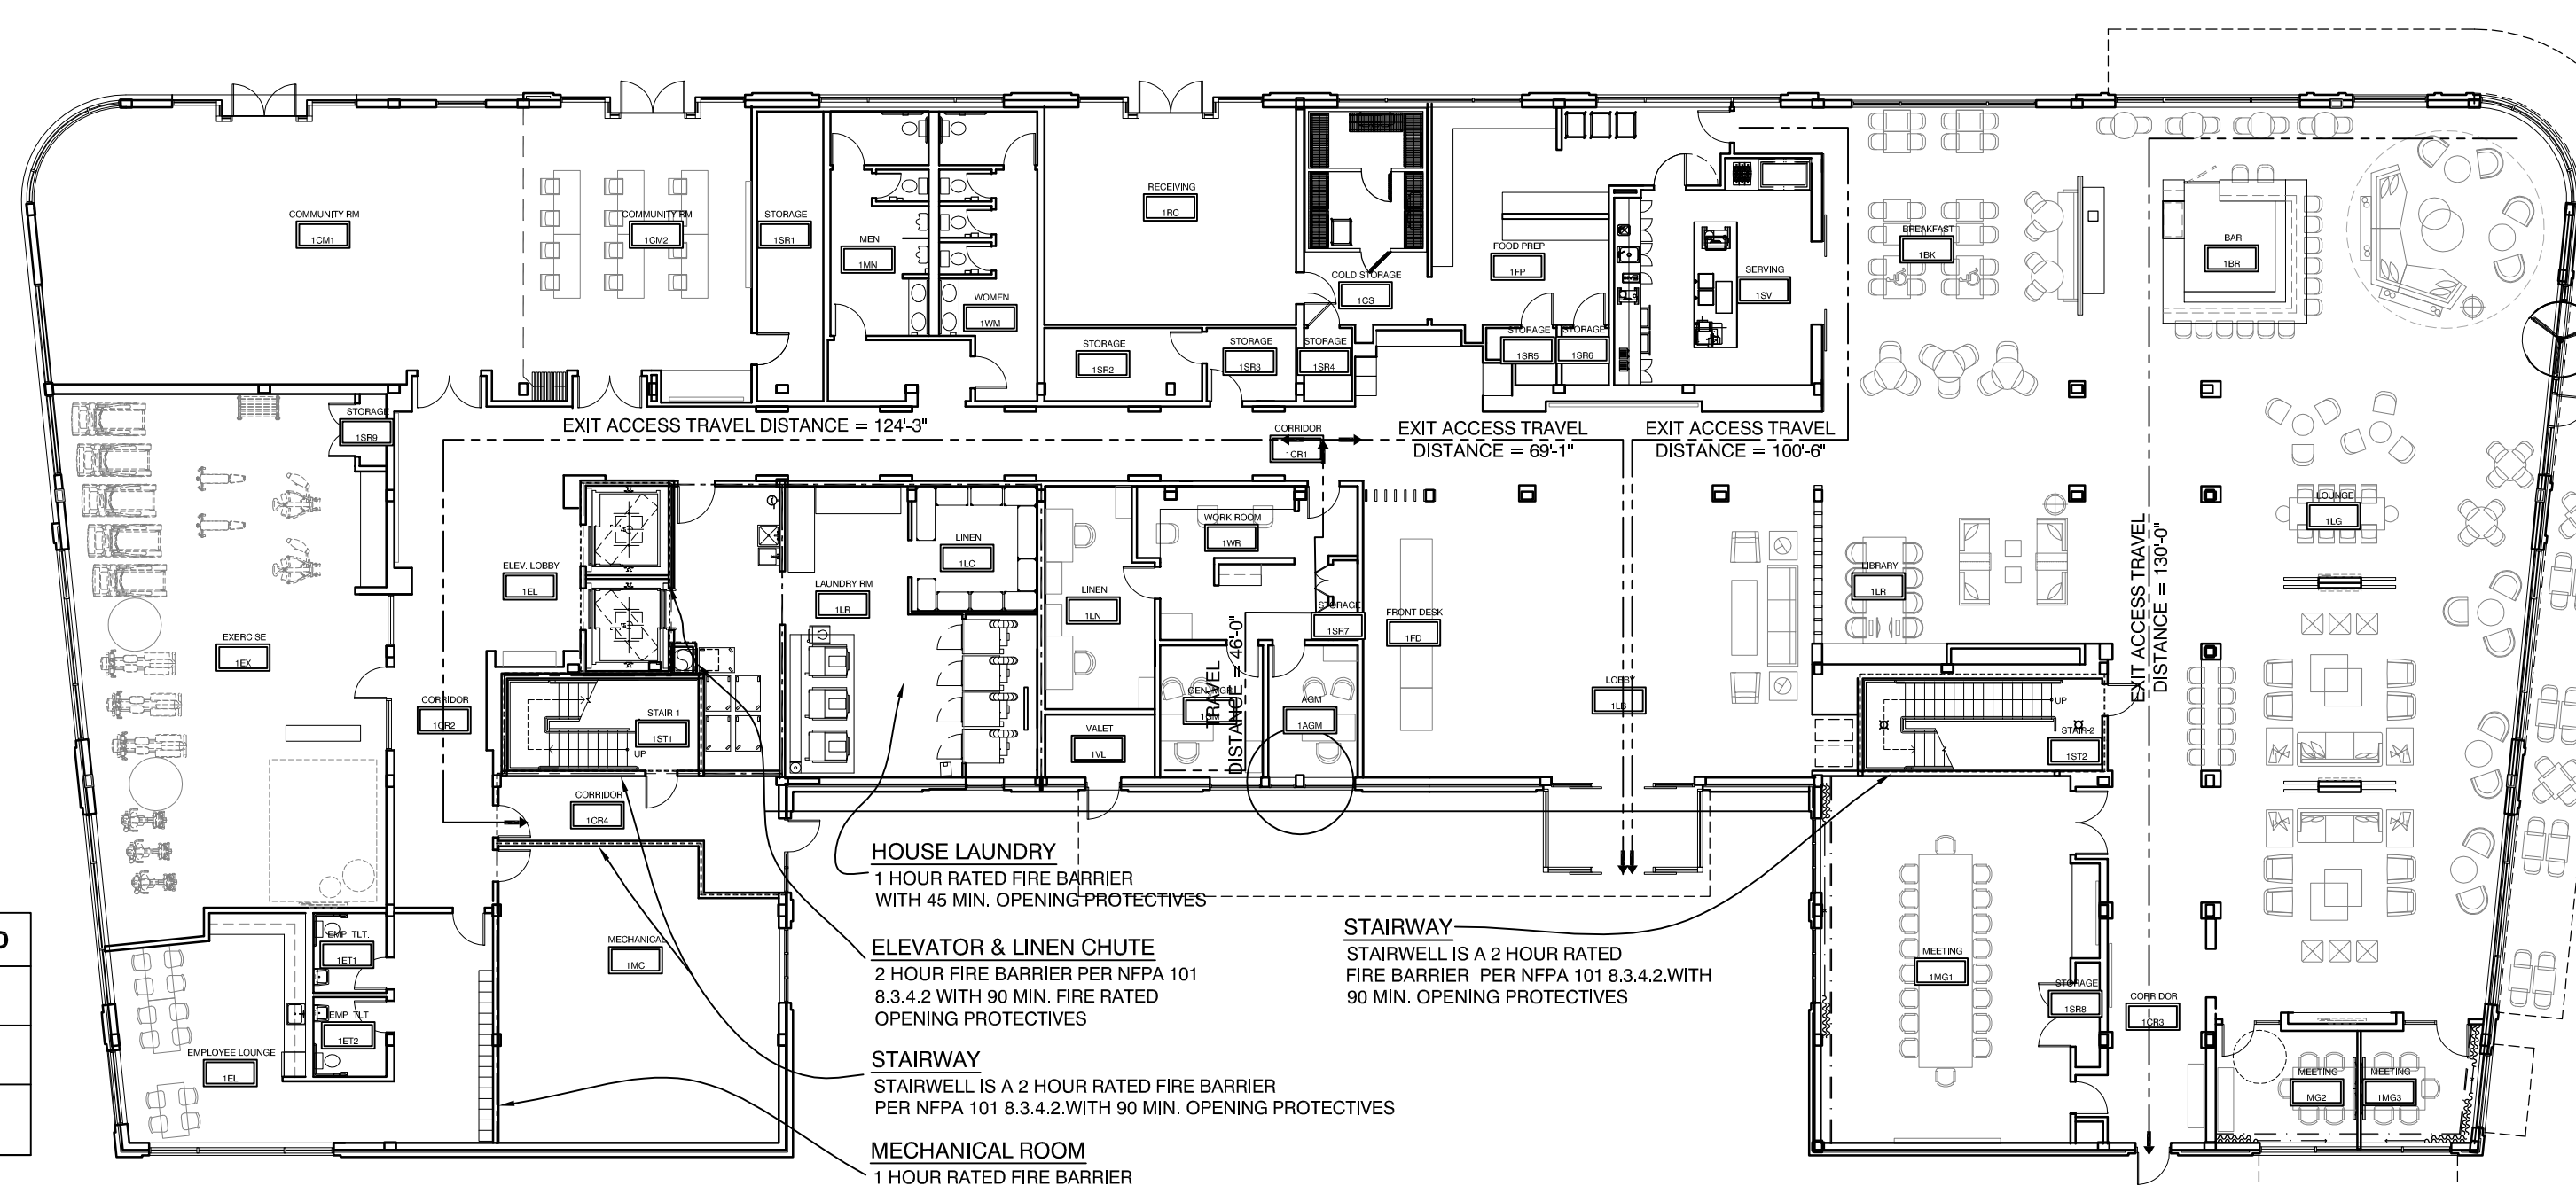

1 FIRST FLOOR PLAN
1/16" = 1'-0"

WALL SEPARATION LEGEND

[Symbol]	1 HOUR FIRE RATED SEPARATION
[Symbol]	2 HOUR FIRE RATED SEPARATION
[Symbol]	3 HOUR FIRE RATED SEPARATION