
Tuesday, March 14, 2017 11:39:12 AM

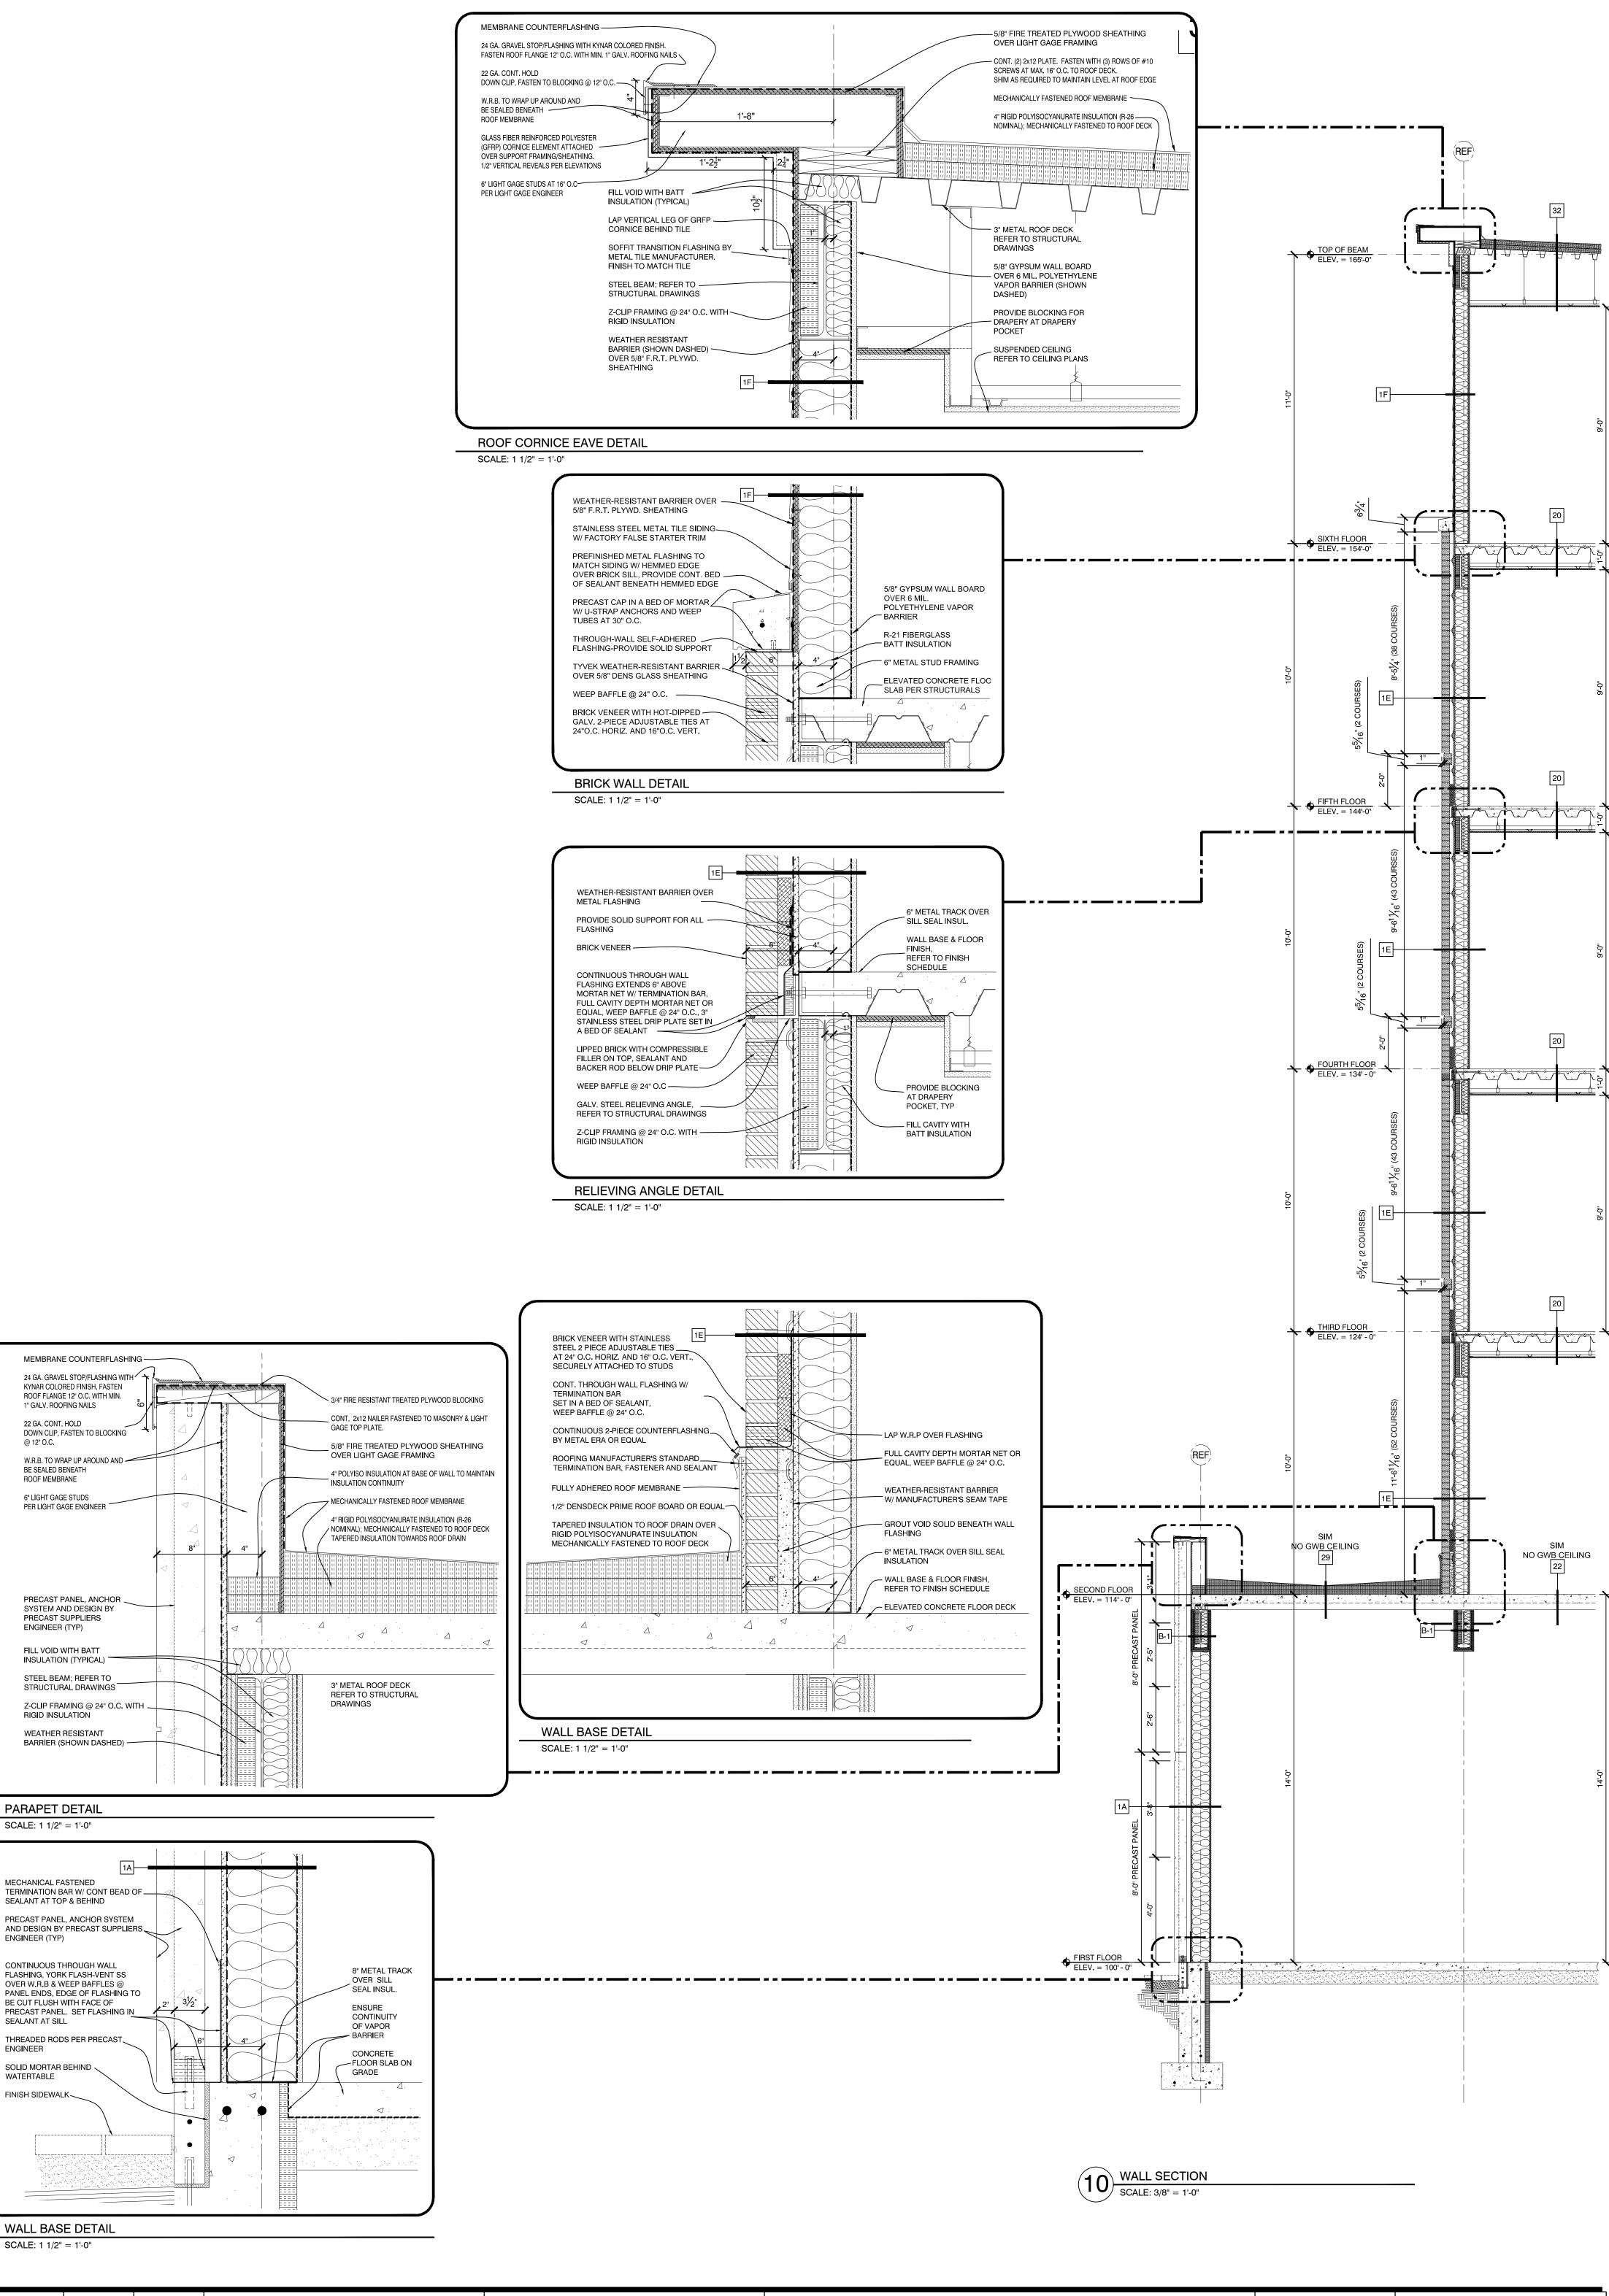

sheet number:

broject architect: KAK drawn by: DLS

10 10 1

ISSUED:

10-18-16 60% MARRIOTT REVIEW 10-21-16 BUILDING SHELL PERMIT 01-27-17 DETAILS ADDED 03-14-17 BUILDING PERMIT

REVISION:

11-23-16 ASSEMBLY TAGS ADDED 02-17-17 DETAILS UPDATED 03-03-17 DETAILS/DIMENSIONS UPDATED

AC HOTELS by MARRIOTT

Fore Street / Hancock Street / Thames Street Portland, Maine

