



**ROOF EAVE DETAIL**

SCALE: 1 1/2" = 1'-0"

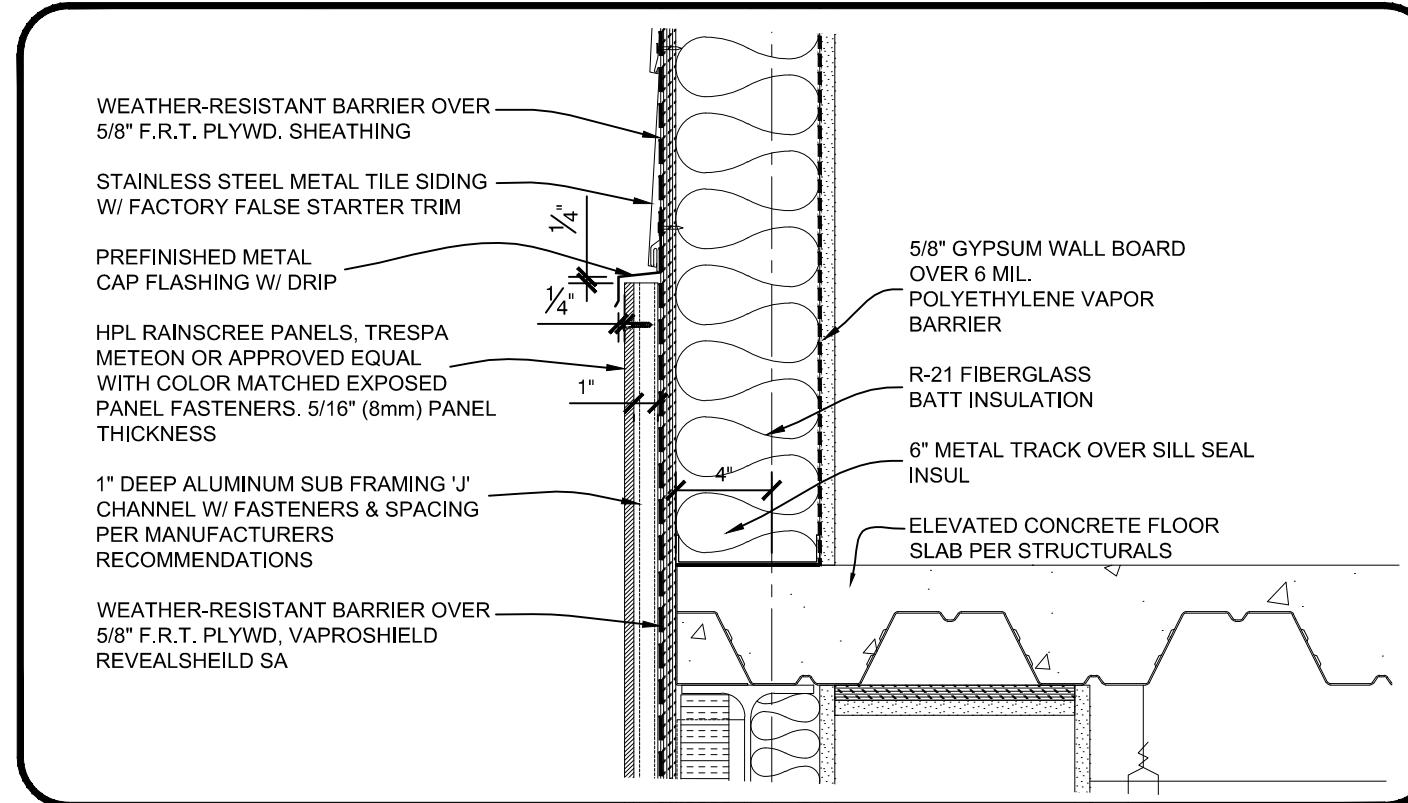


**RAINSCREEN CAP DETAIL**

SCALE: 1 1/2" = 1'-0"

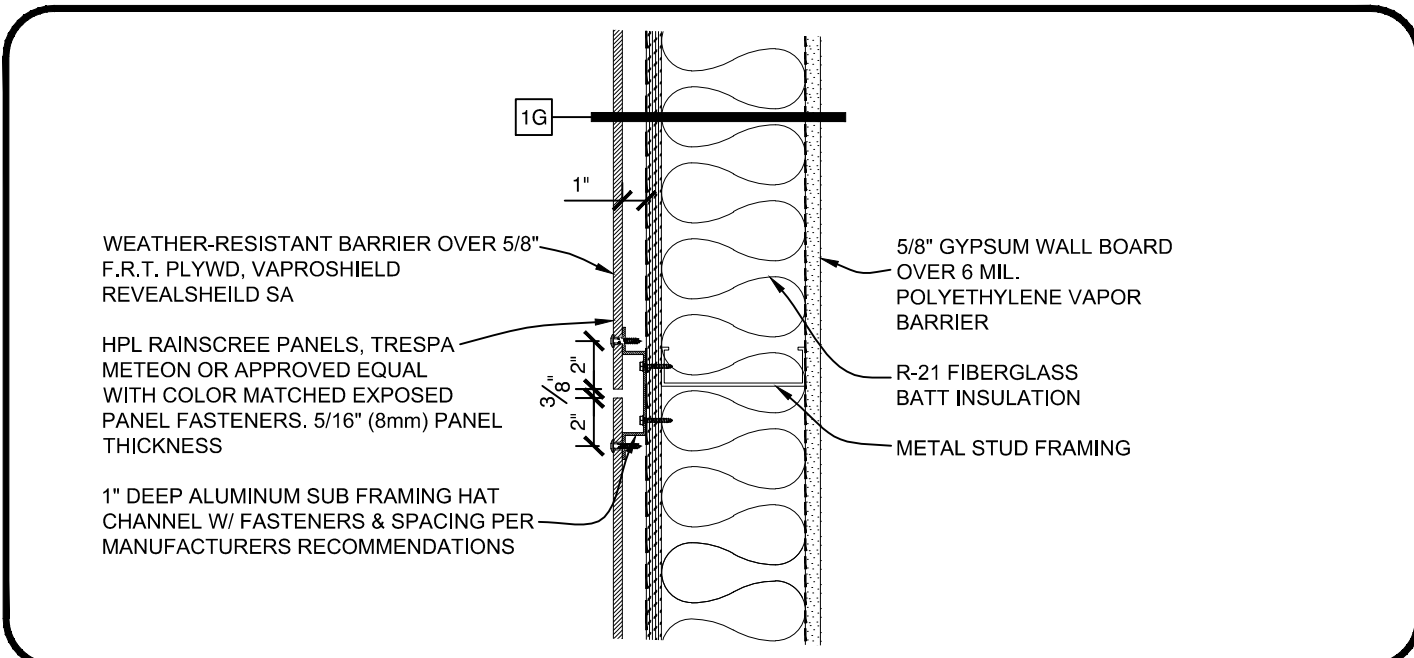


**RAINSCREEN VERTICAL JOINT DETAIL**

SCALE: 1 1/2" = 1'-0"

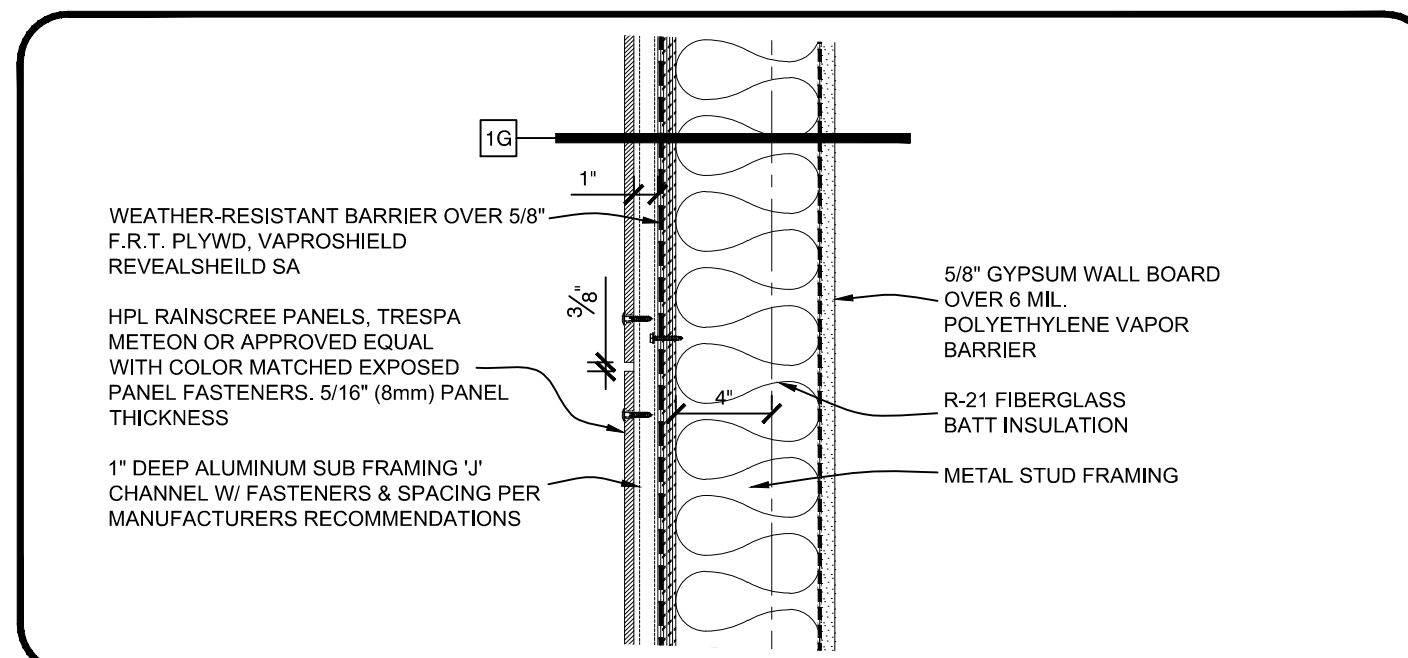


**RAINSCREEN HORIZONTAL JOINT DETAIL**

SCALE: 1 1/2" = 1'-0"

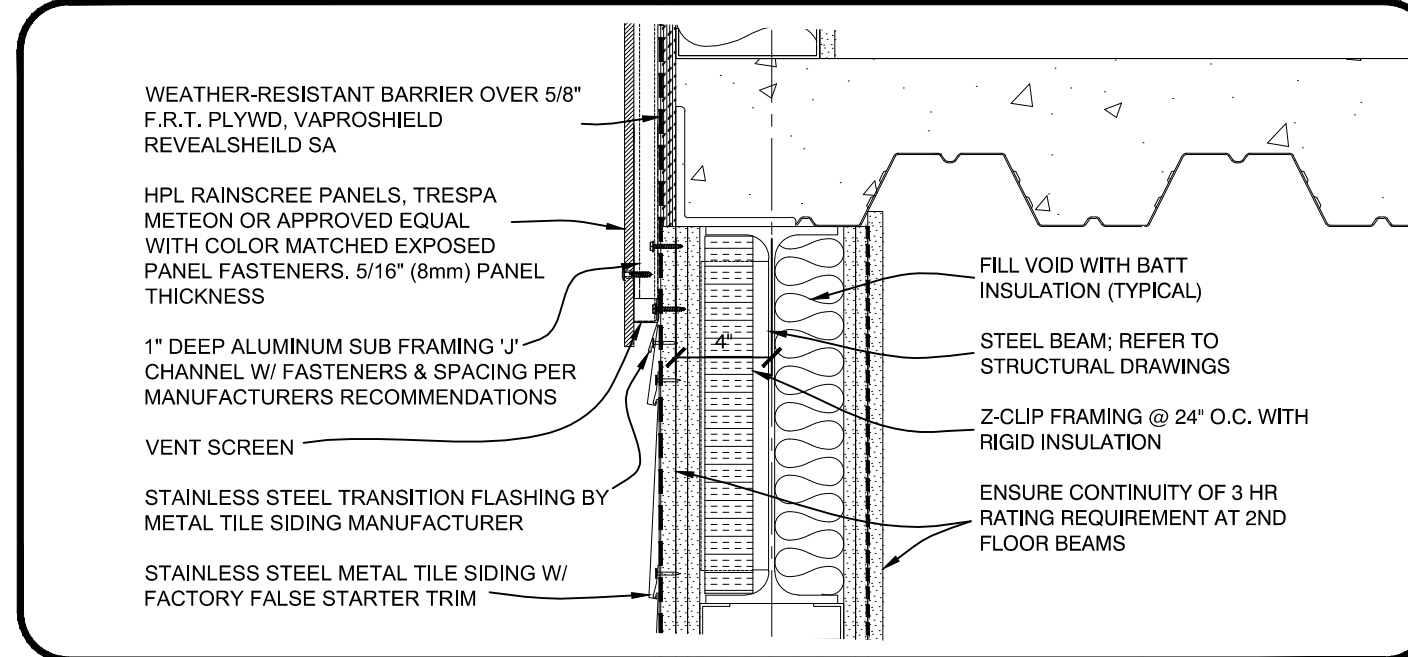


**RAINSCREEN BASE DETAIL**

SCALE: 1 1/2" = 1'-0"

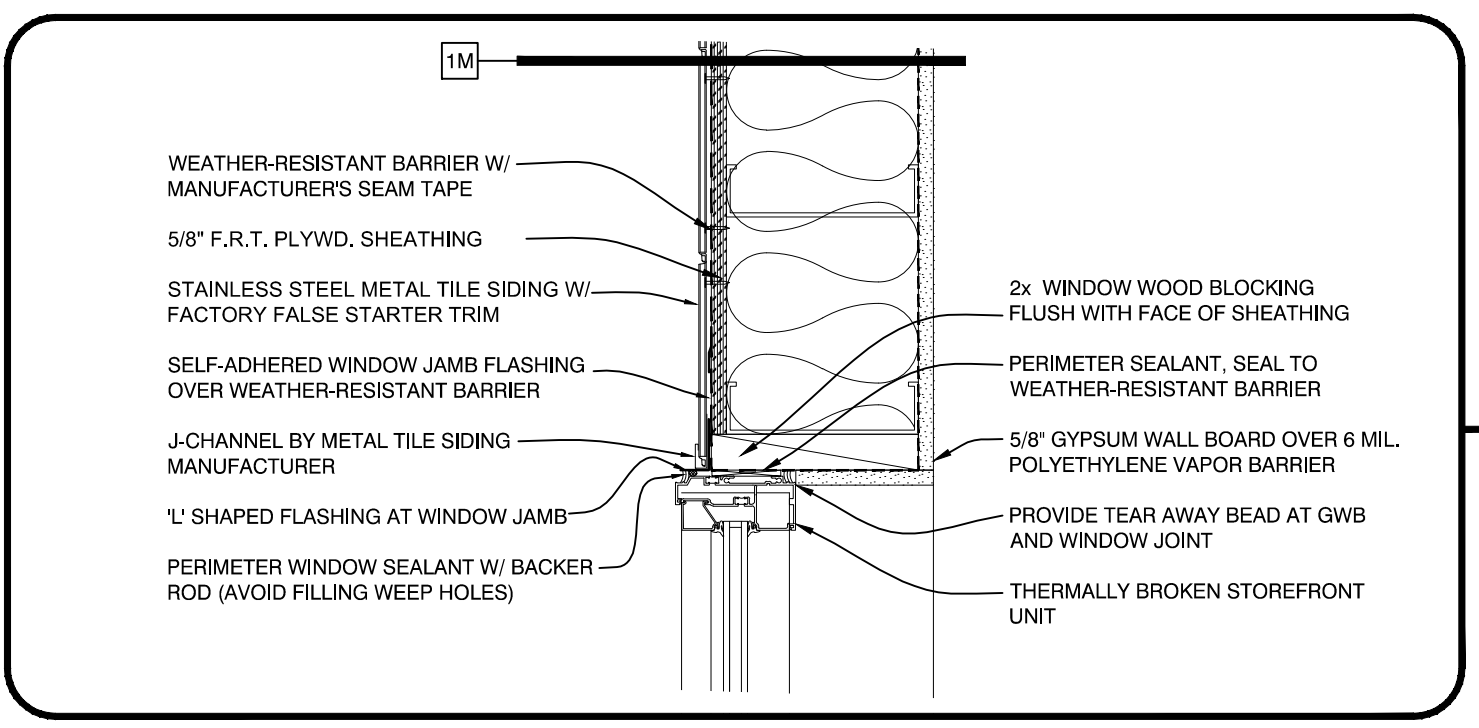


**STOREFRONT JAMB @ METAL TILE DETAIL**

SCALE: 1 1/2" = 1'-0"

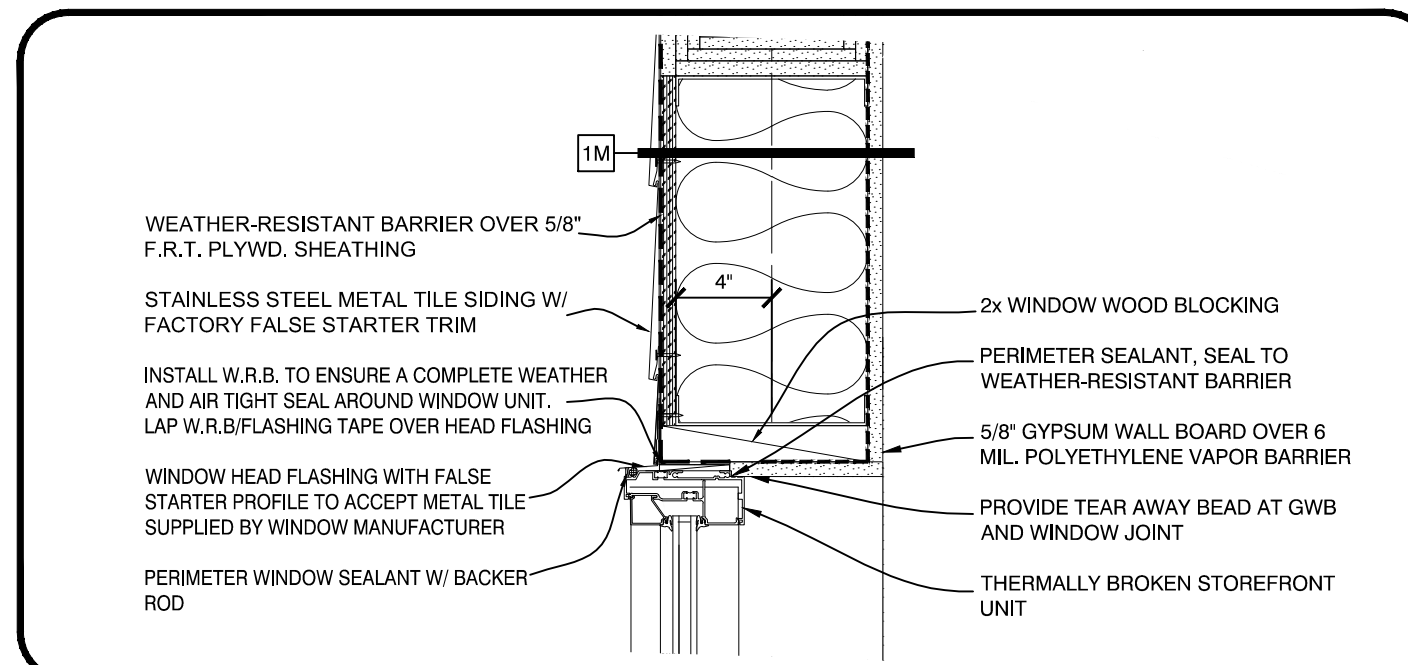


**STOREFRONT HEAD DETAIL**

SCALE: 1 1/2" = 1'-0"

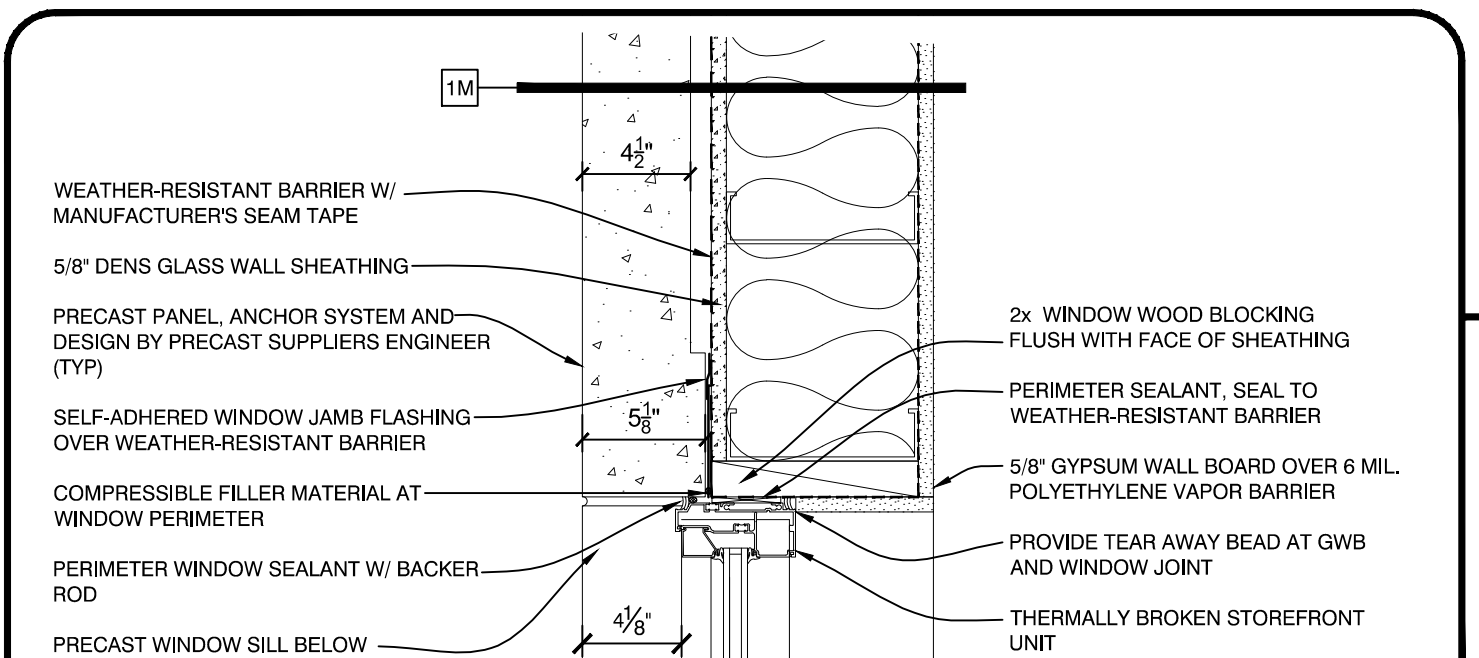

**STOREFRONT JAMB @ PRECAST DETAIL**

SCALE: 1 1/2" = 1'-0"

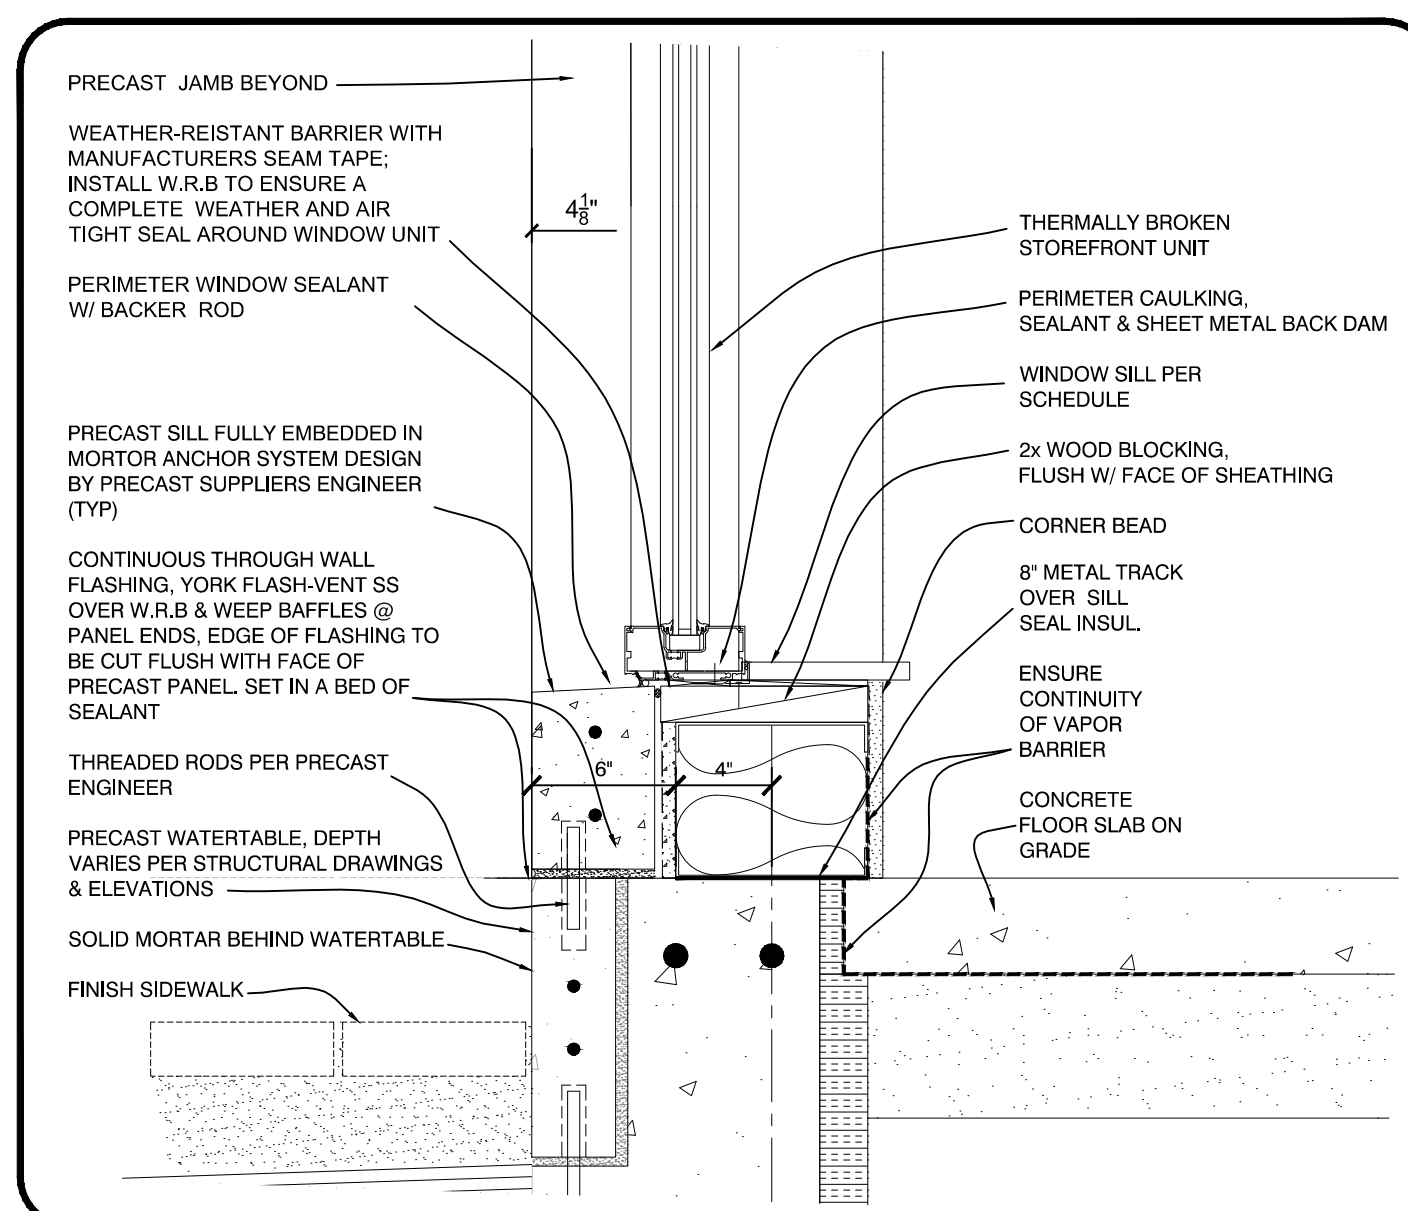

**STOREFRONT SILL DETAIL**

SCALE: 1 1/2" = 1'-0"

