


LINEN SHUTE DETAIL

1 1/2" = 1'-0"

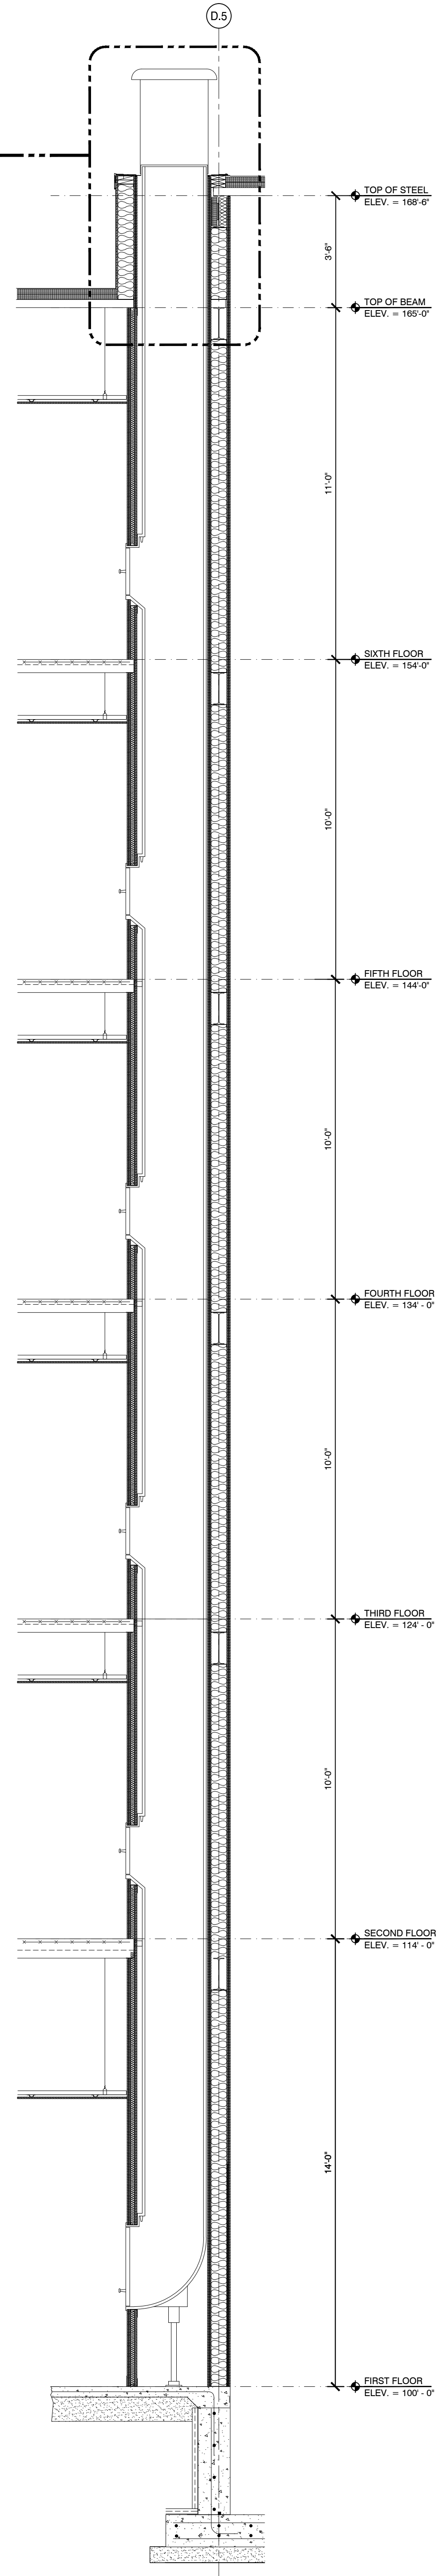

1 LINEN SHUTE SECTION

3/8" = 1'-0"

<p>sheet number</p> <p>A5.05</p>	<p>LINEN CHUTE SECTION</p>	<p>PROJECT ARCHITECT: KAK</p> <p>DRAWN BY: DLS</p>	<p>ISSUED:</p> <p>10-18-16 60% MARRIOTT REVIEW</p> <p>10-21-16 BUILDING SHELL PERMIT</p> <p>03-14-17 BUILDING PERMIT</p>	<p>REVISION:</p> <p>.</p> <p>.</p> <p>.</p>	<p>AC HOTELS by MARRIOTT</p> <p>Fore Street / Hancock Street / Thames Street Portland, Maine</p>		<p>11 CORPORATE DRIVE ■ BELMONT ■ NH 03220 PHONE (603) 527-9090 ■ WWW.OPECHEE.COM</p>
		<p>PROJECT ARCHITECT: KAK</p> <p>DRAWN BY: DLS</p>					