
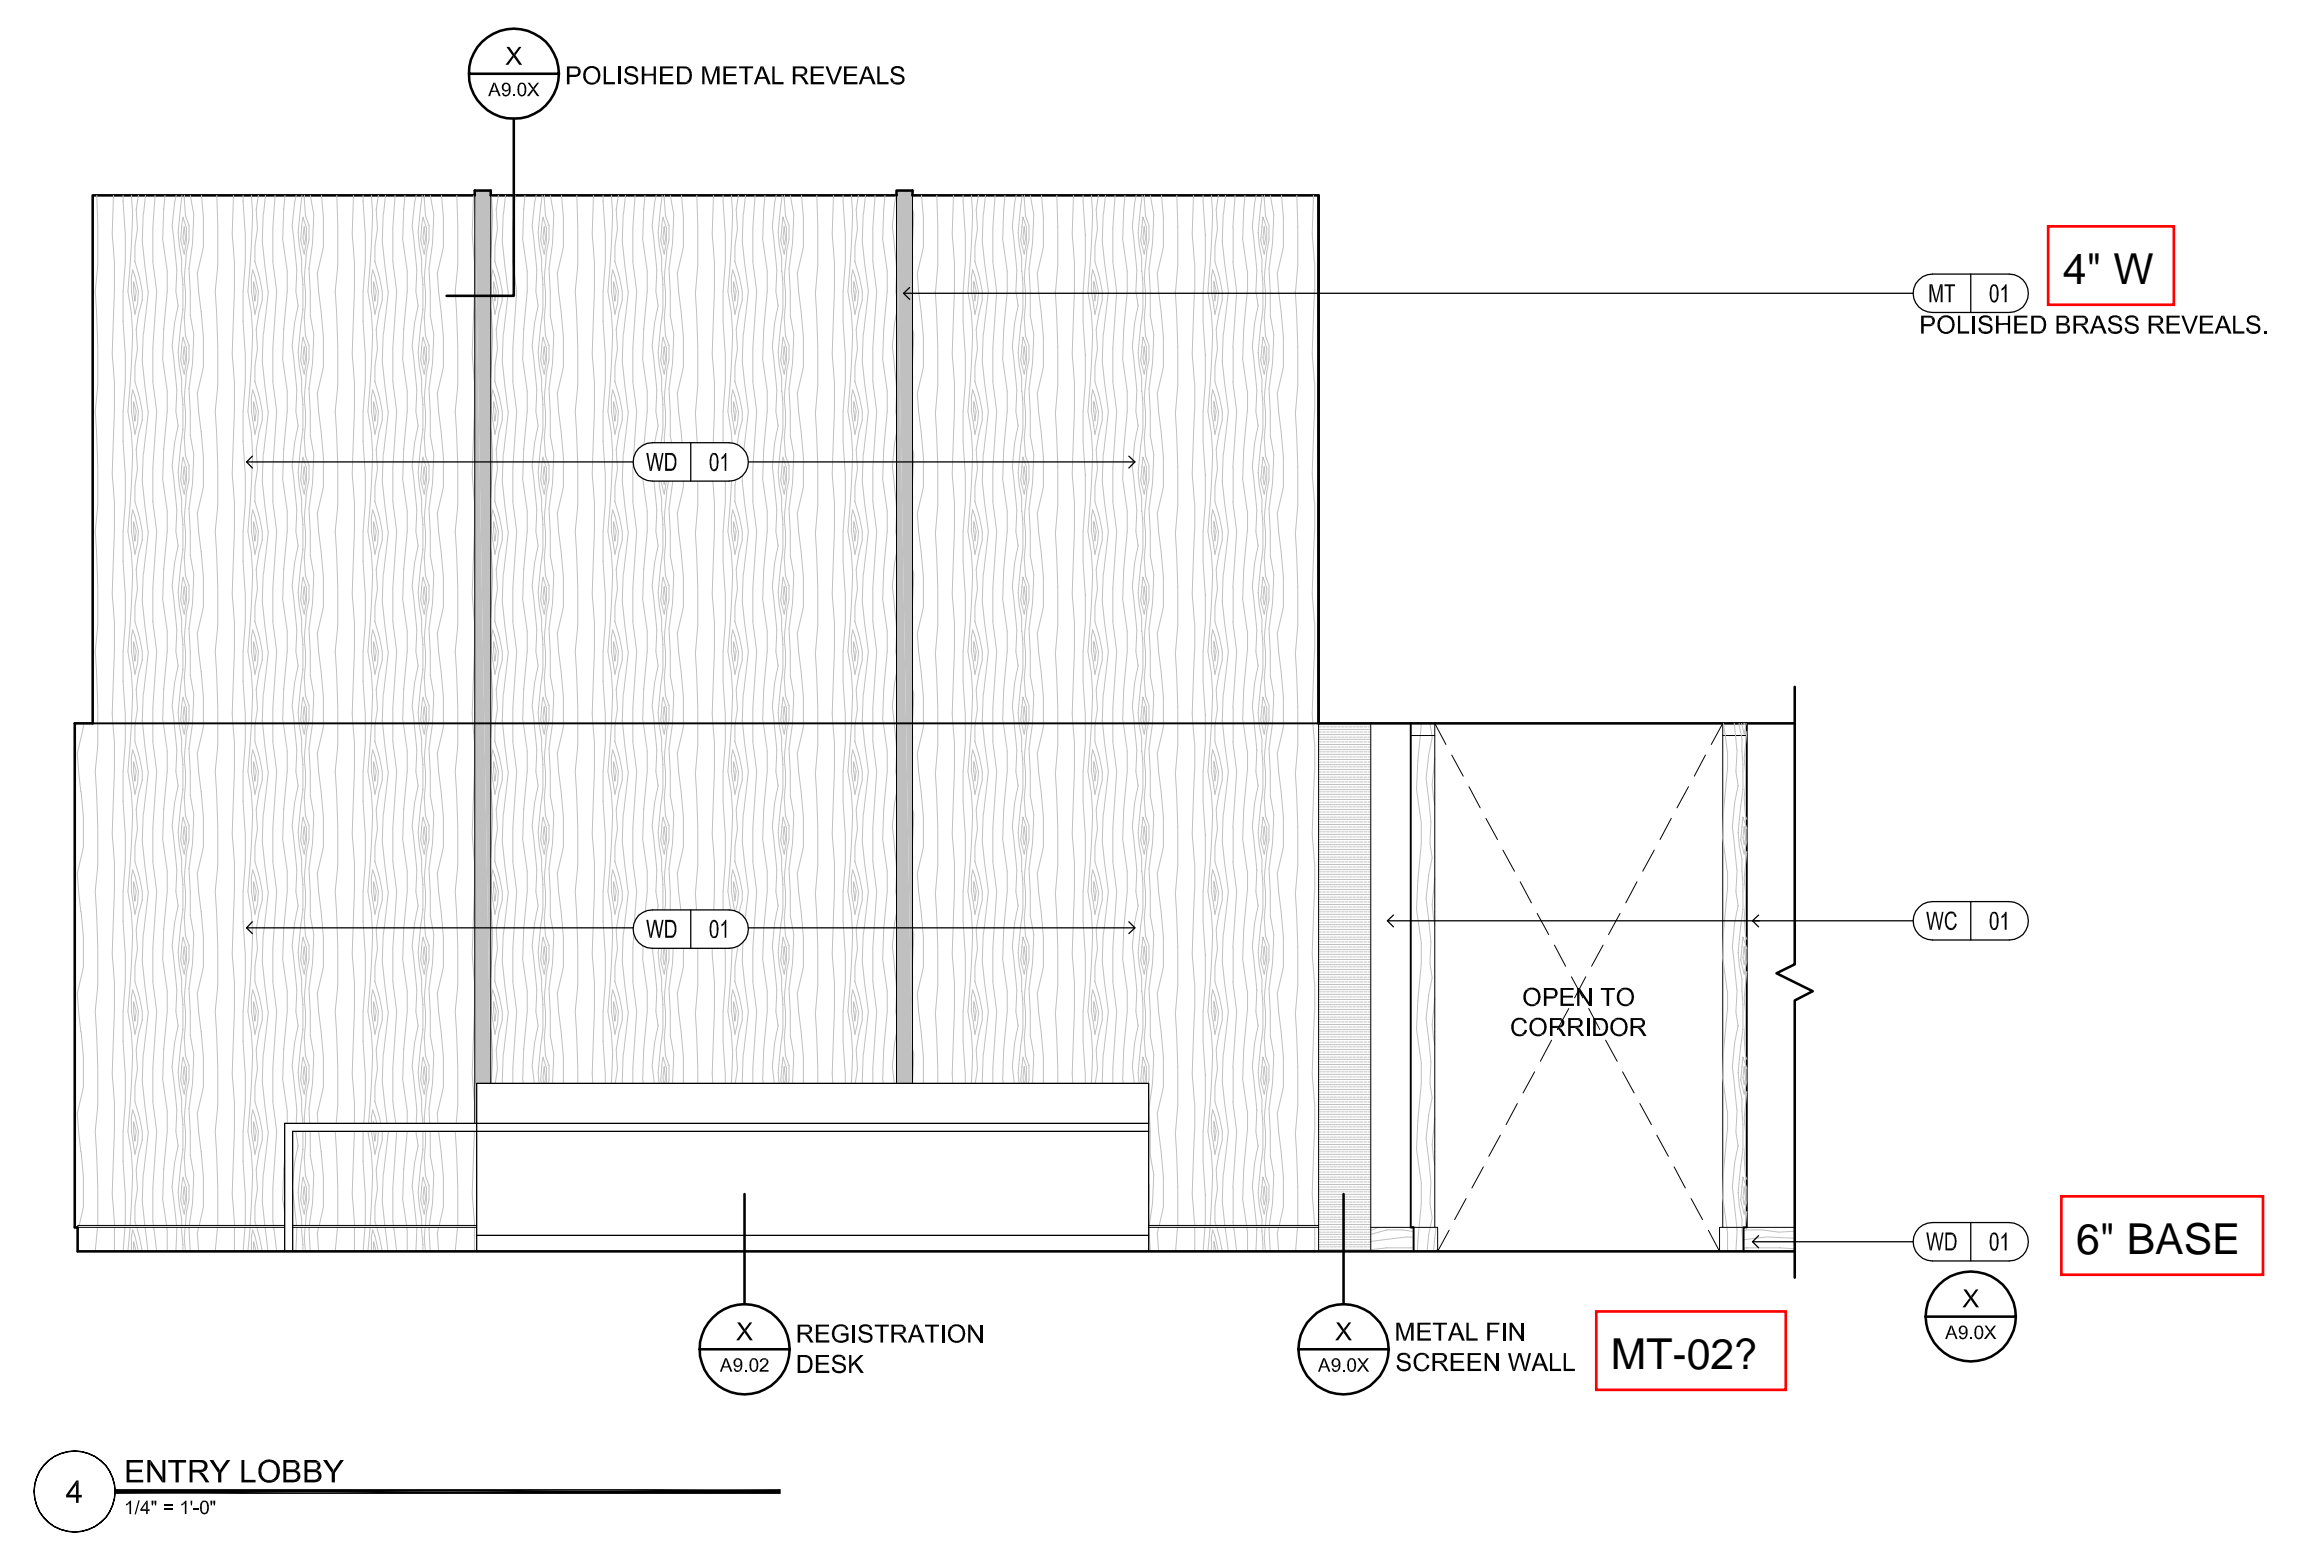
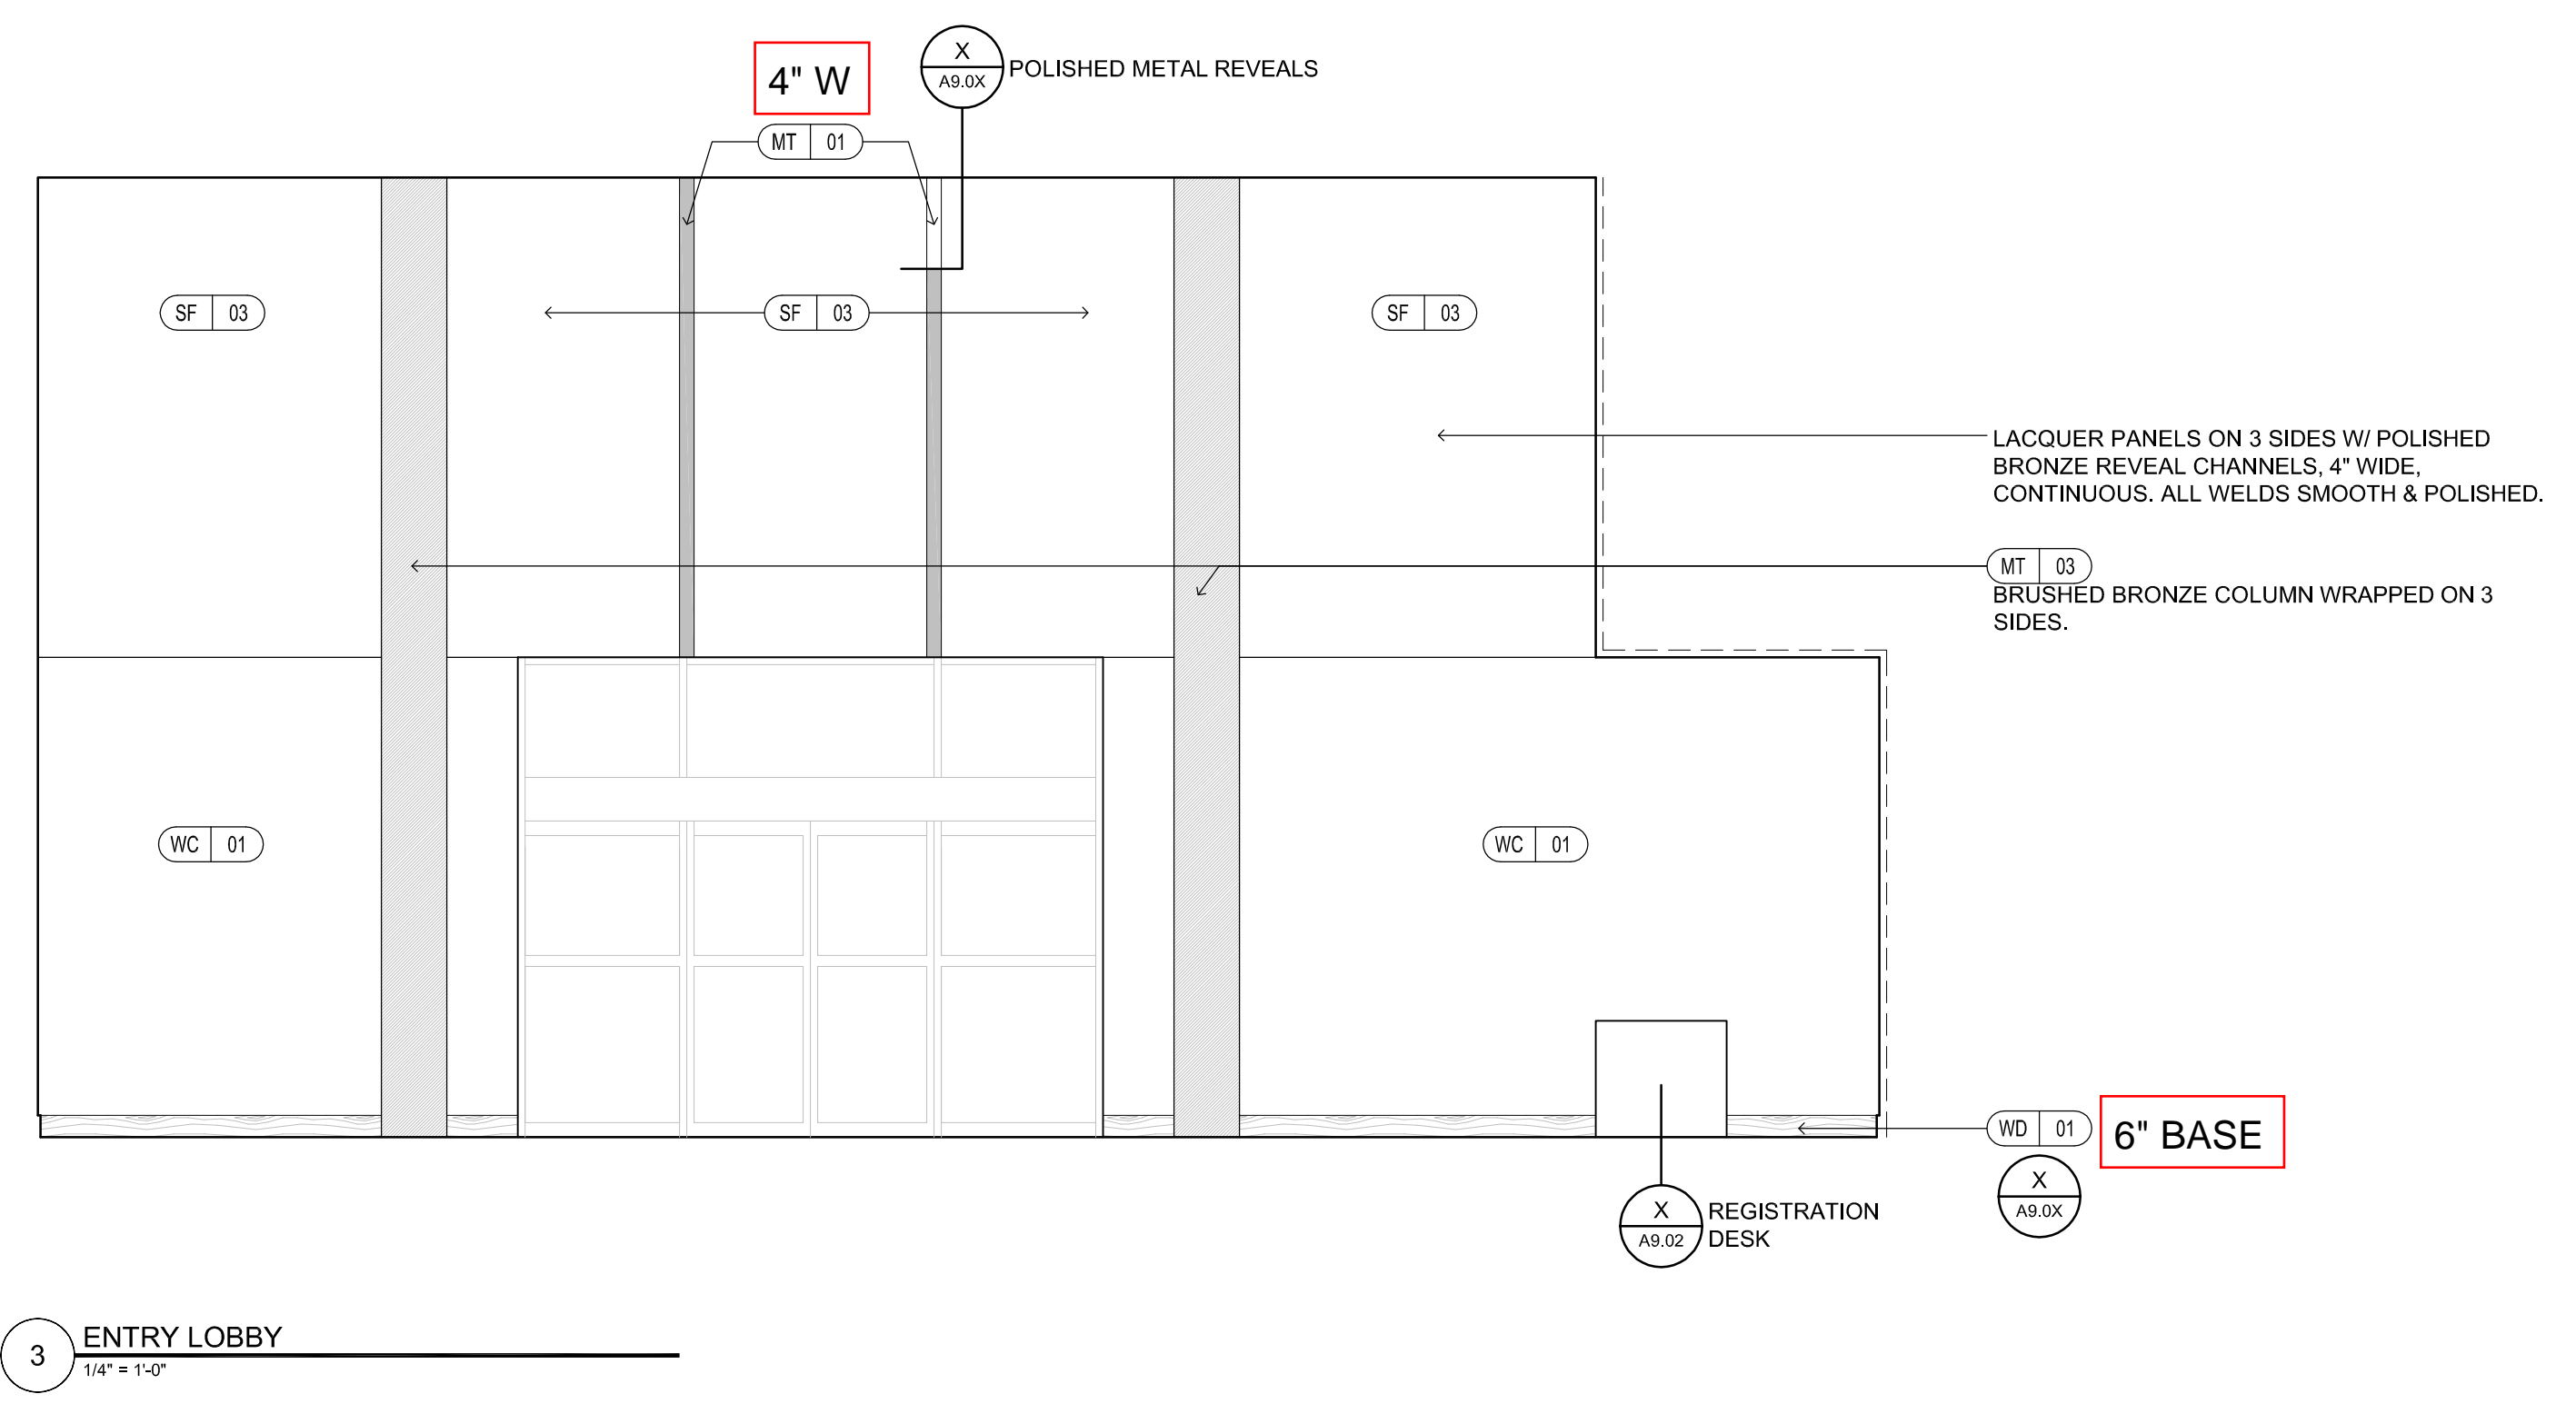
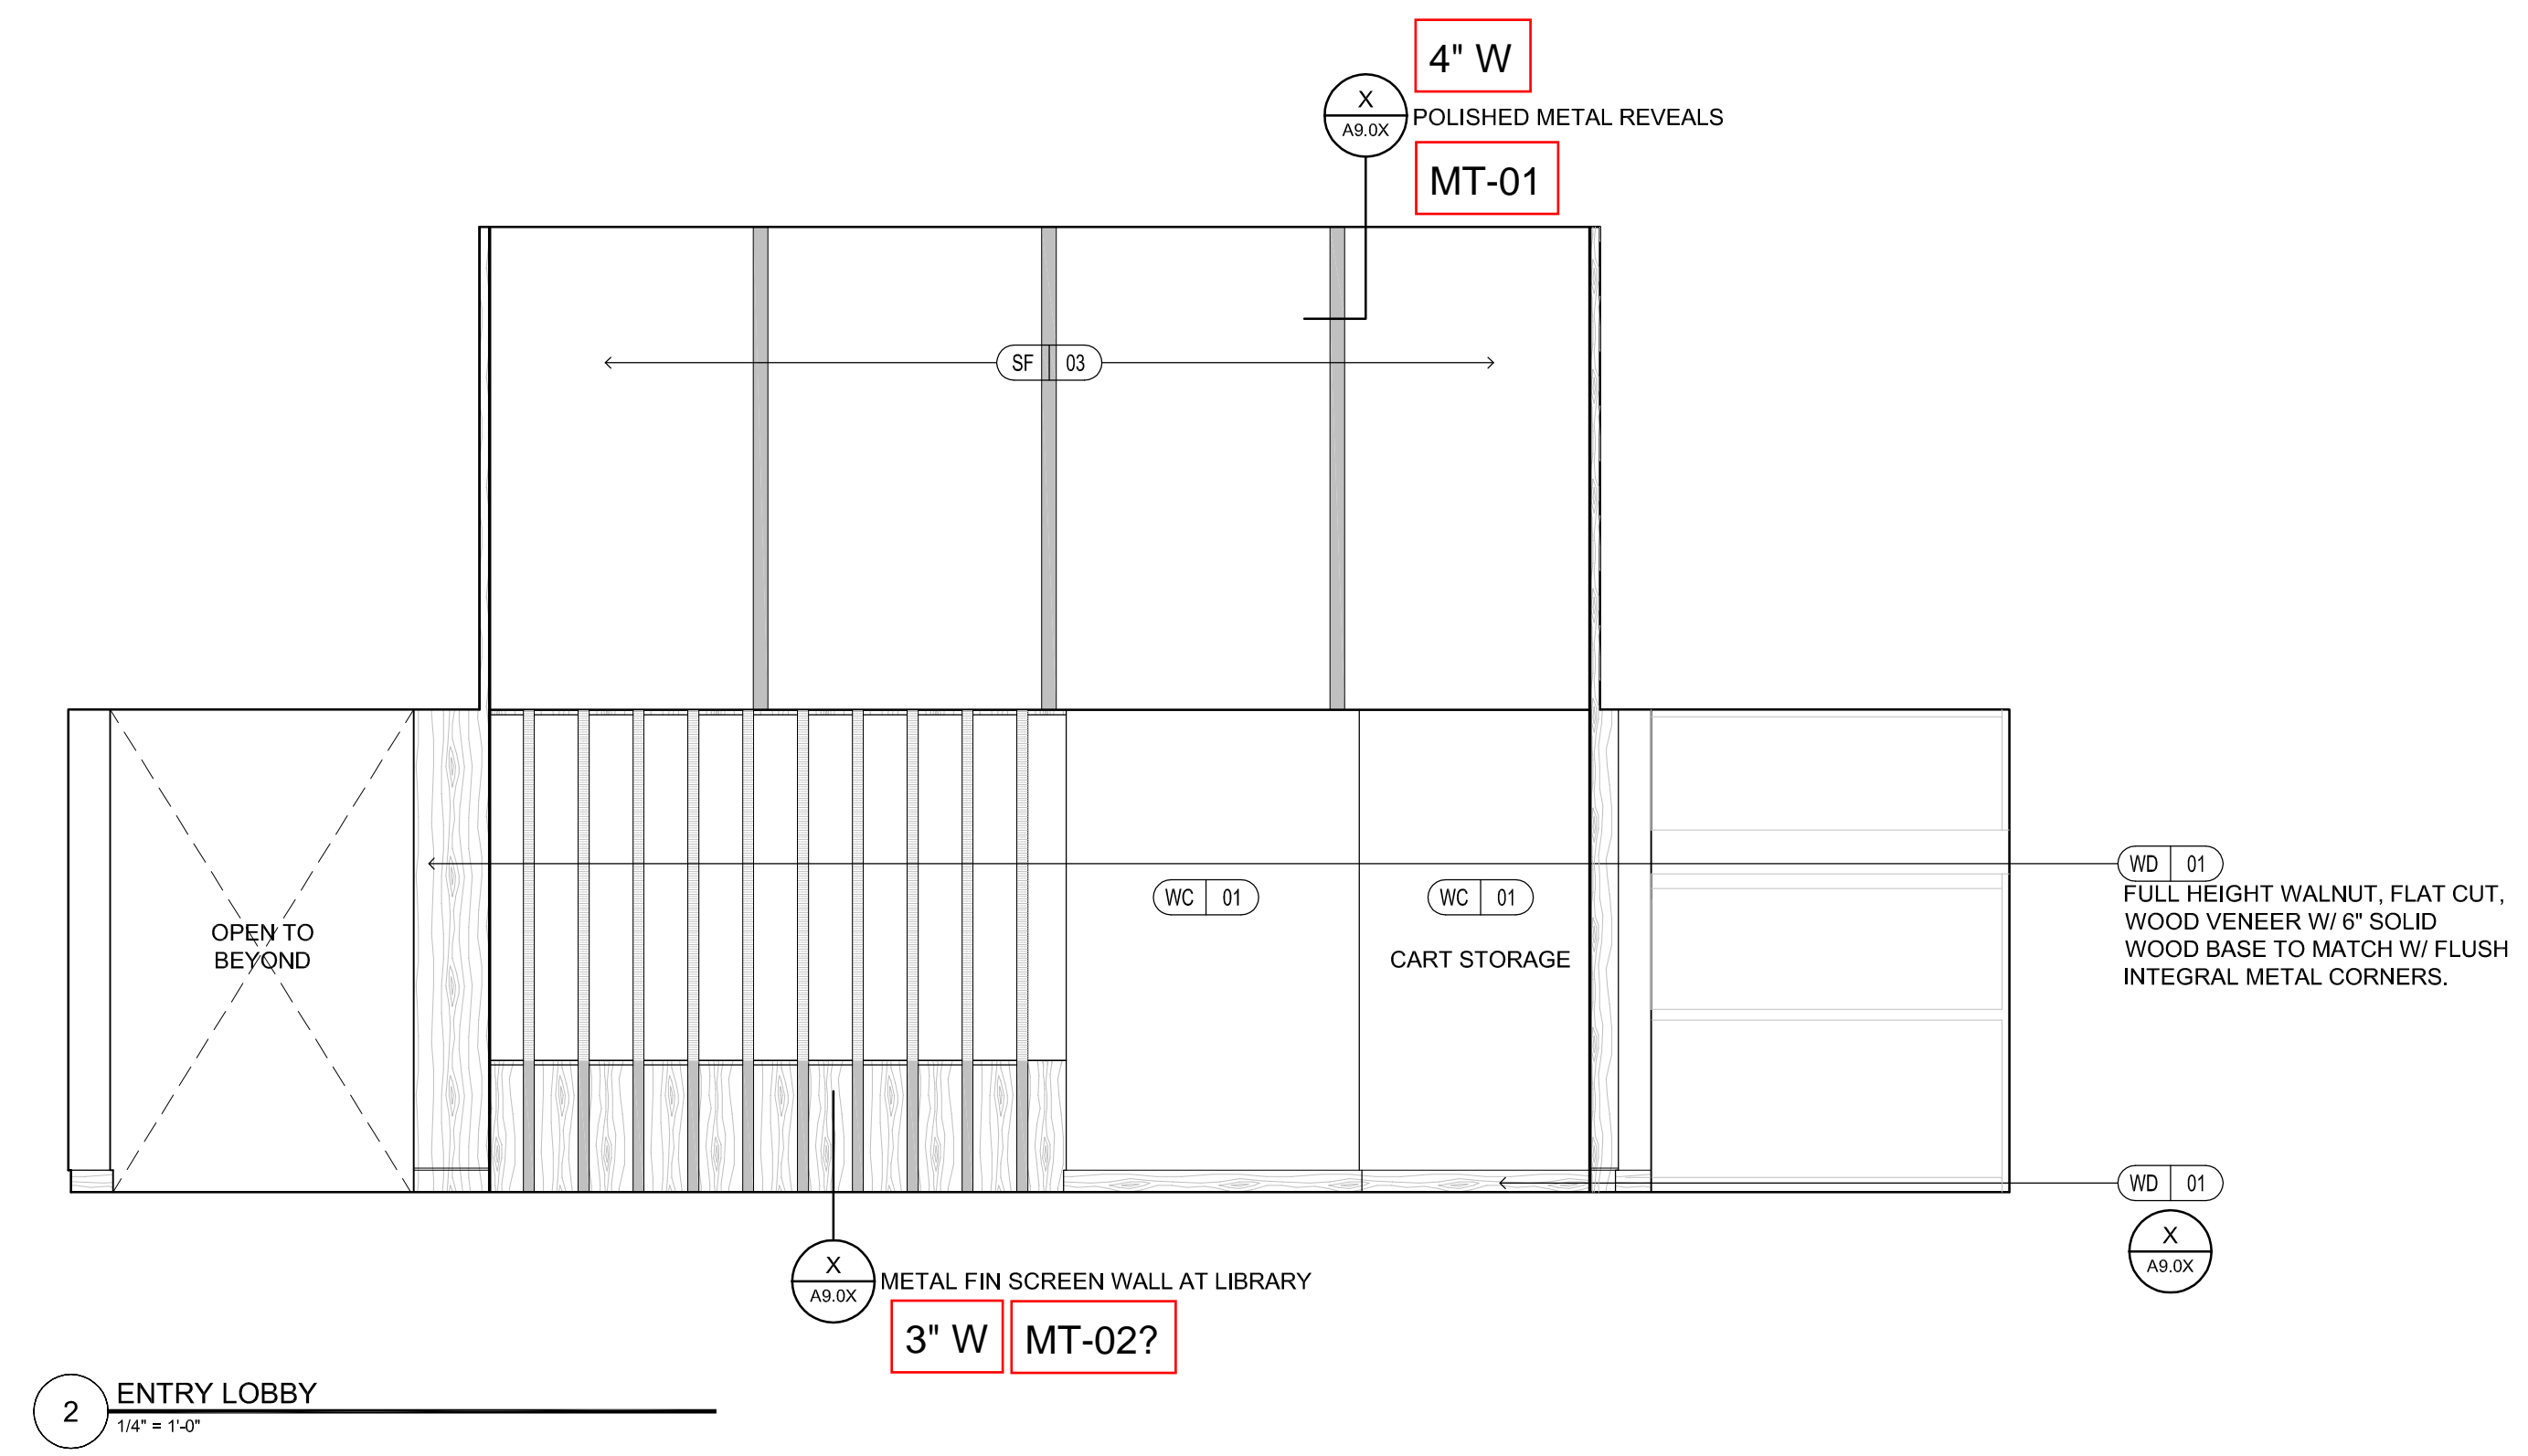


Tuesday, October 18, 2016 12:54:29 PM

© Copyright 2015 Opechee Construction Corporation

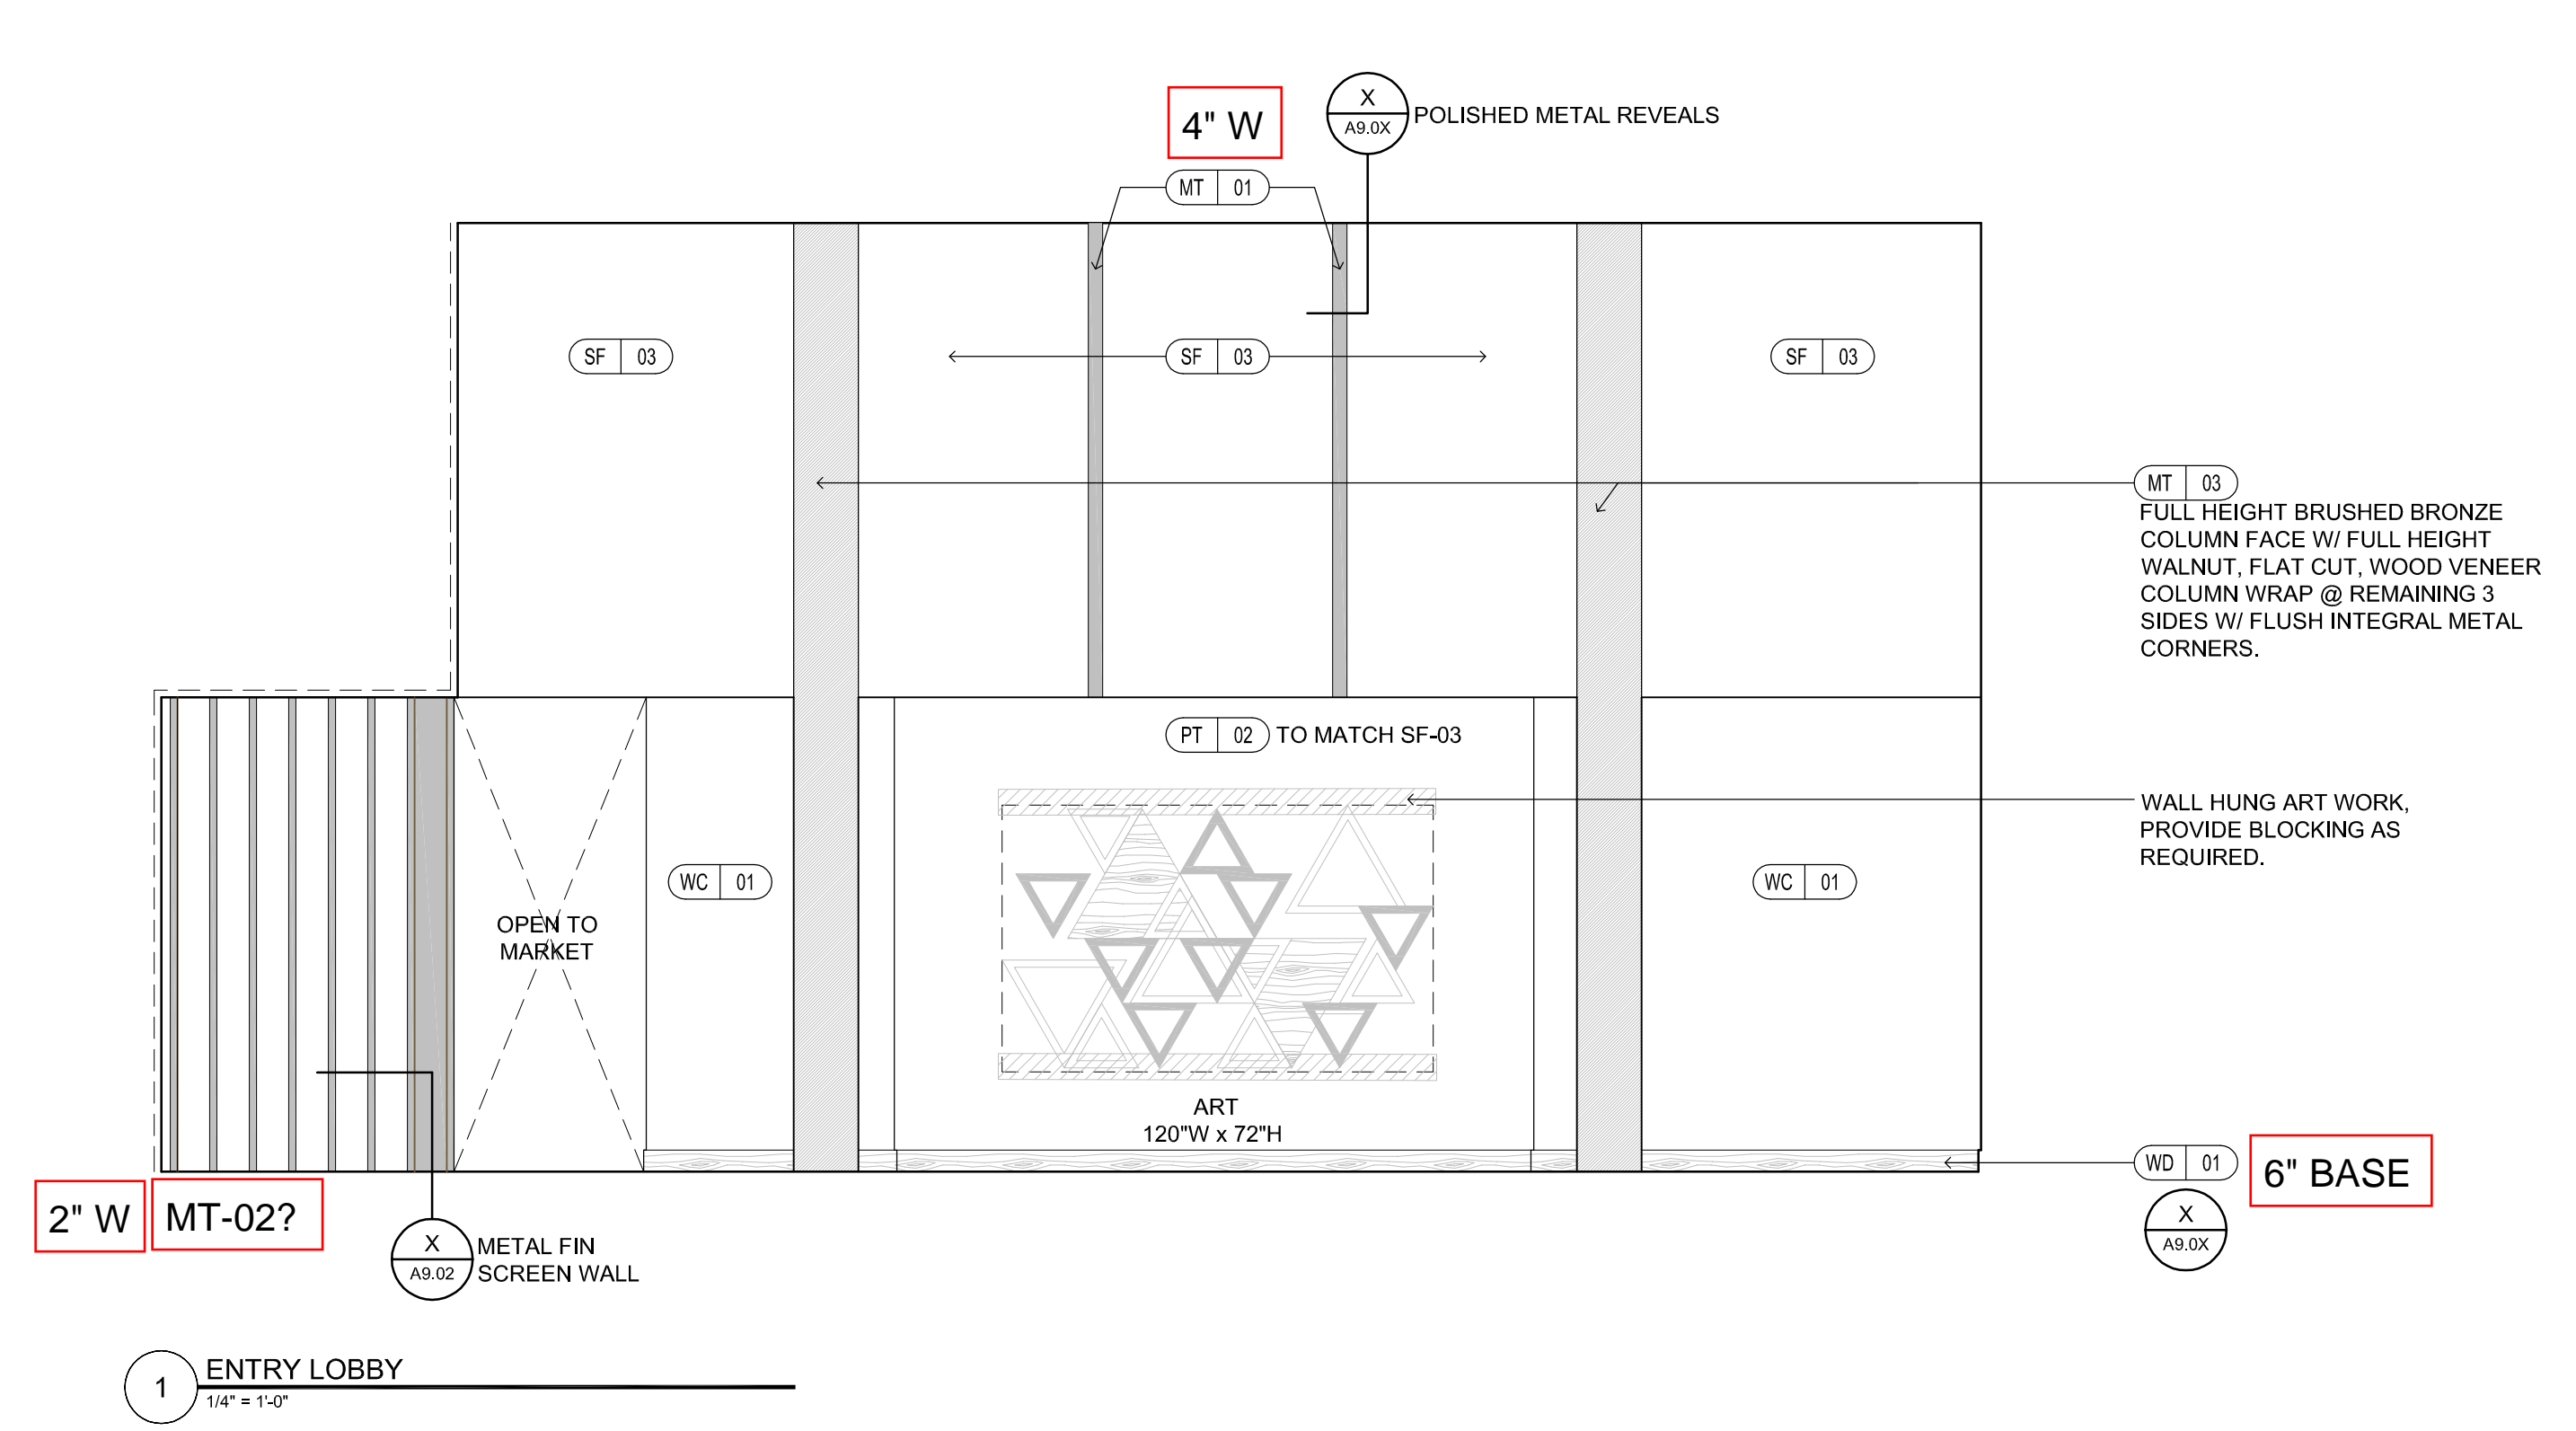

REVISION:

ISSUED:
08-12-16 FOUNDATION & STEEL PERMIT
10-18-16 60% MARRIOTT REVIEW
03-14-17 BUILDING PERMIT

project architect: KAK
drawn by: FAC

INTERIOR ELEVATIONS
ENTRY LOBBY

sheet number:
A7.01