

AC HOTELS by MARRIOTT
Fore Street / Hancock Street / Thames Street
Portland, Maine


REVISION:

ISSUED:
08-12-16 FOUNDATION & STEEL PERMIT
10-18-16 60% MARRIOTT REVIEW
03-14-17 BUILDING PERMIT


project architect: KAK
drawn by: FAC

INTERIOR ELEVATIONS
MARKET, LIB & COR


sheet number:
A7.02

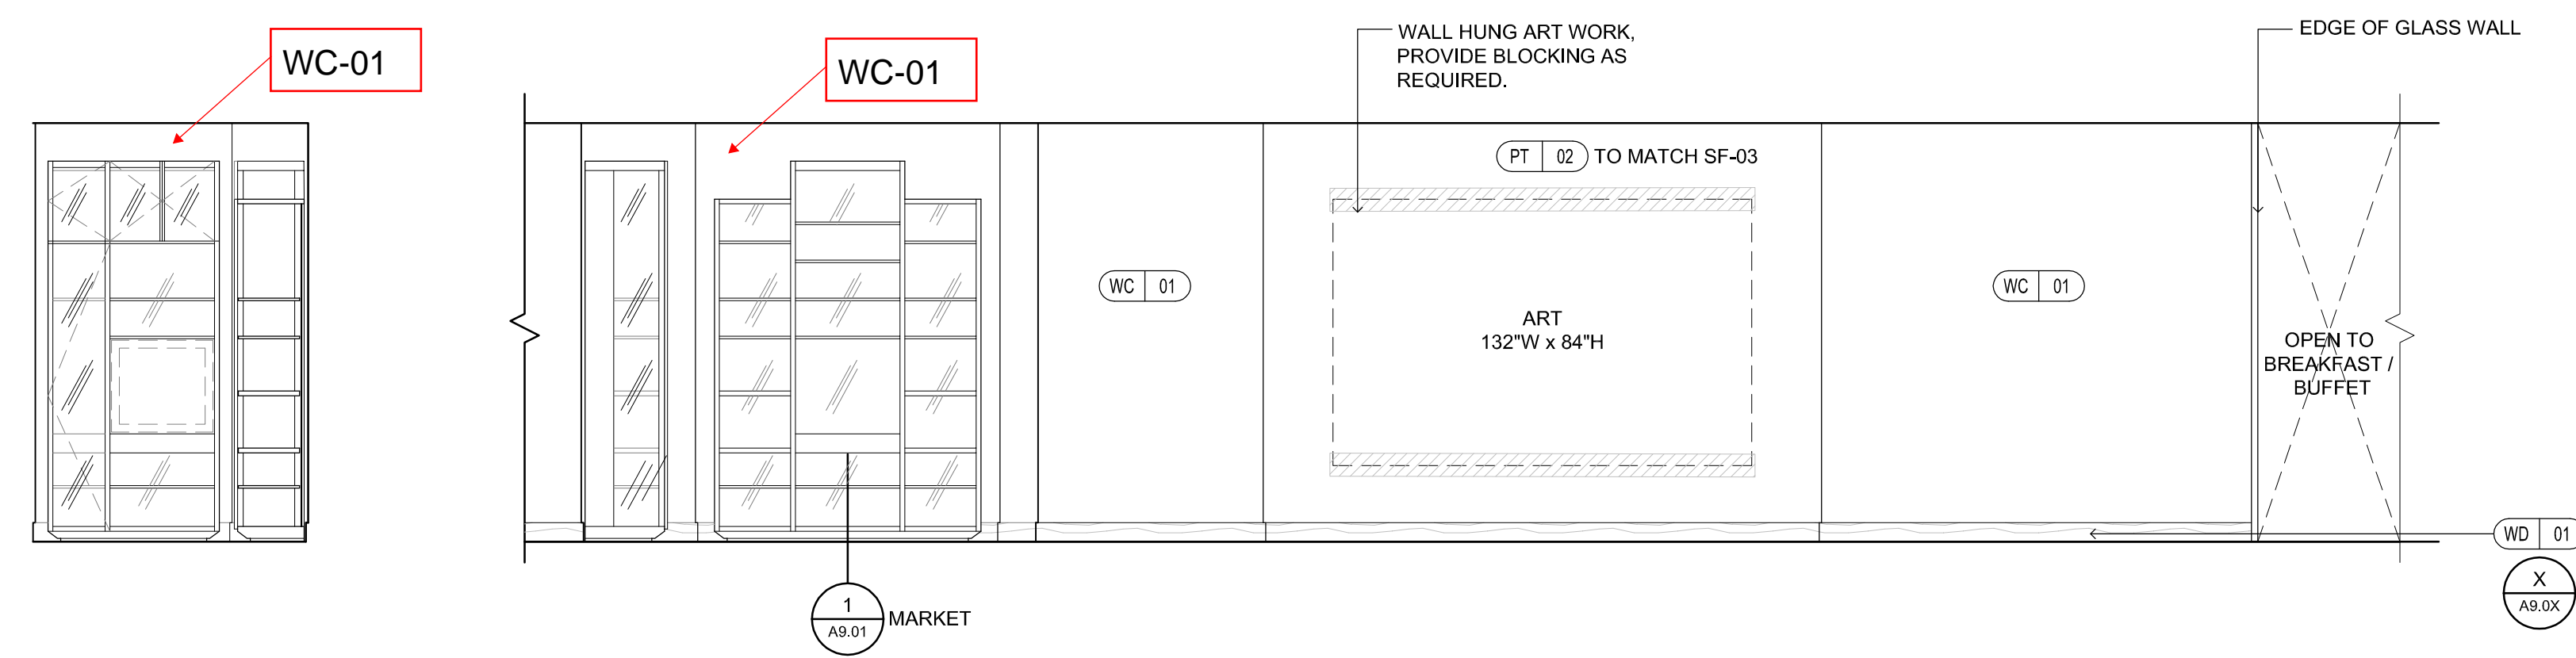


1 ENTRY LOBBY
1/4" = 1'-0"

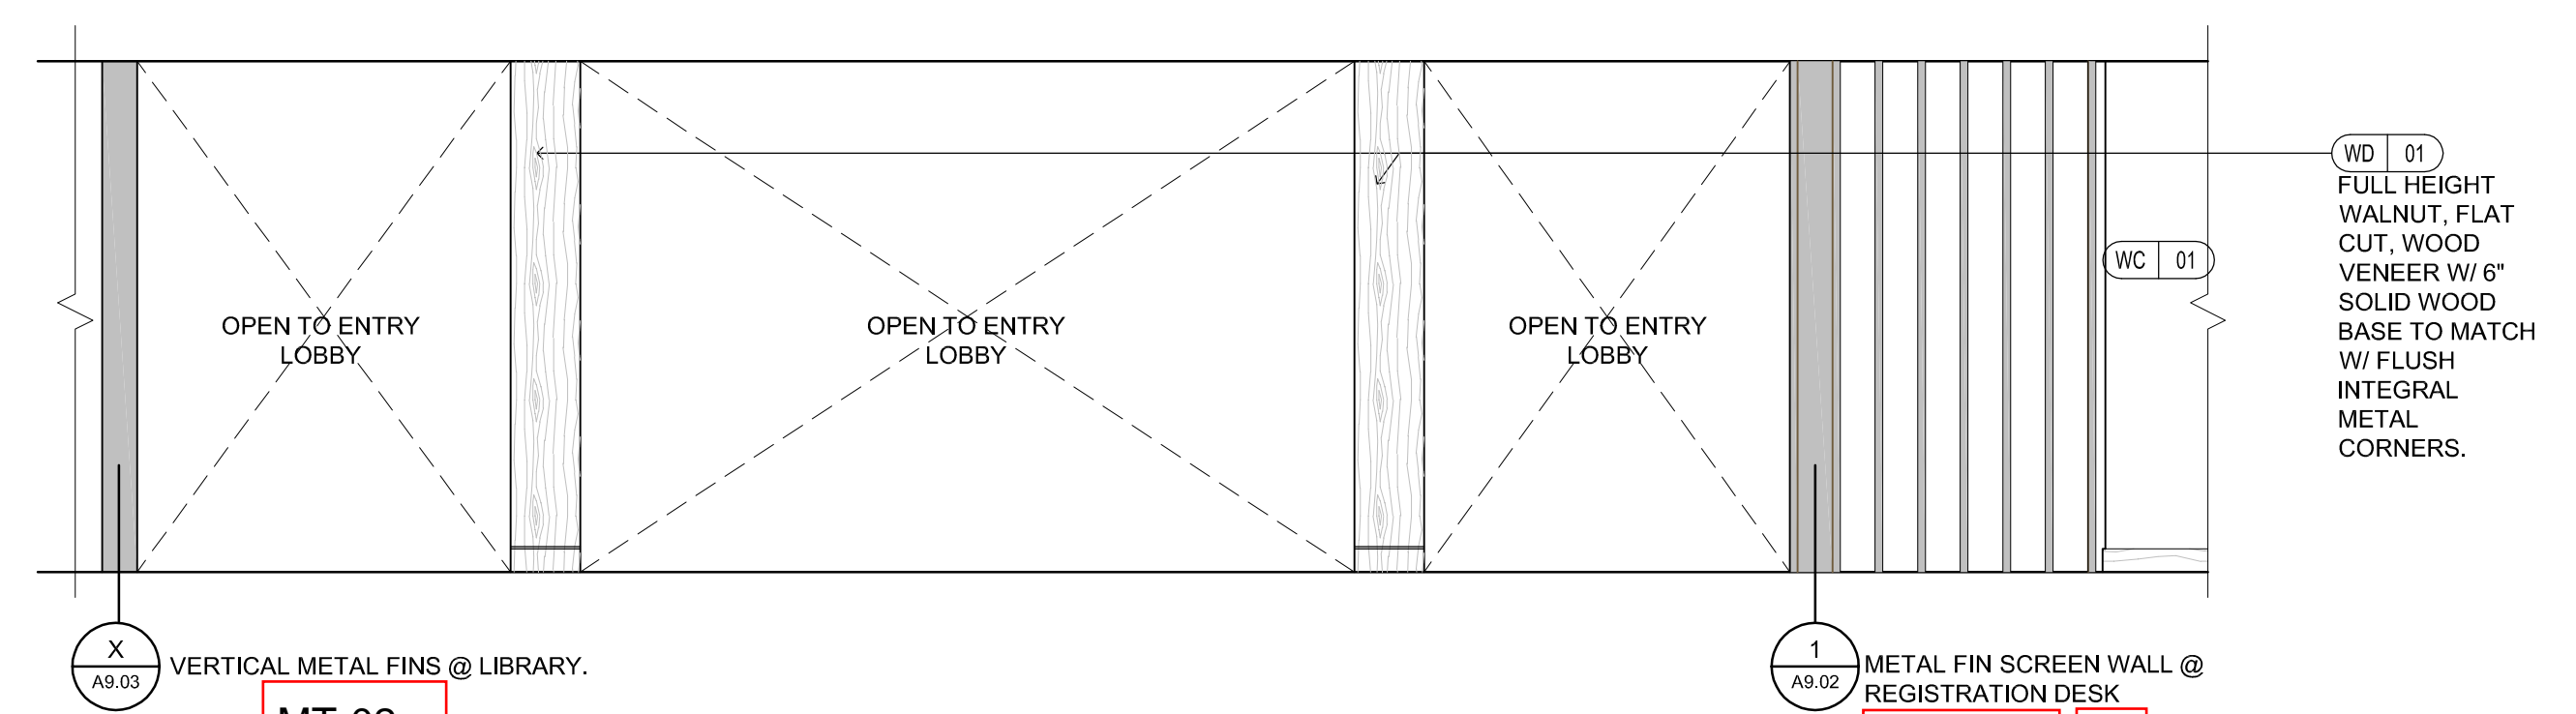


2 ENTRY LOBBY
1/4" = 1'-0"

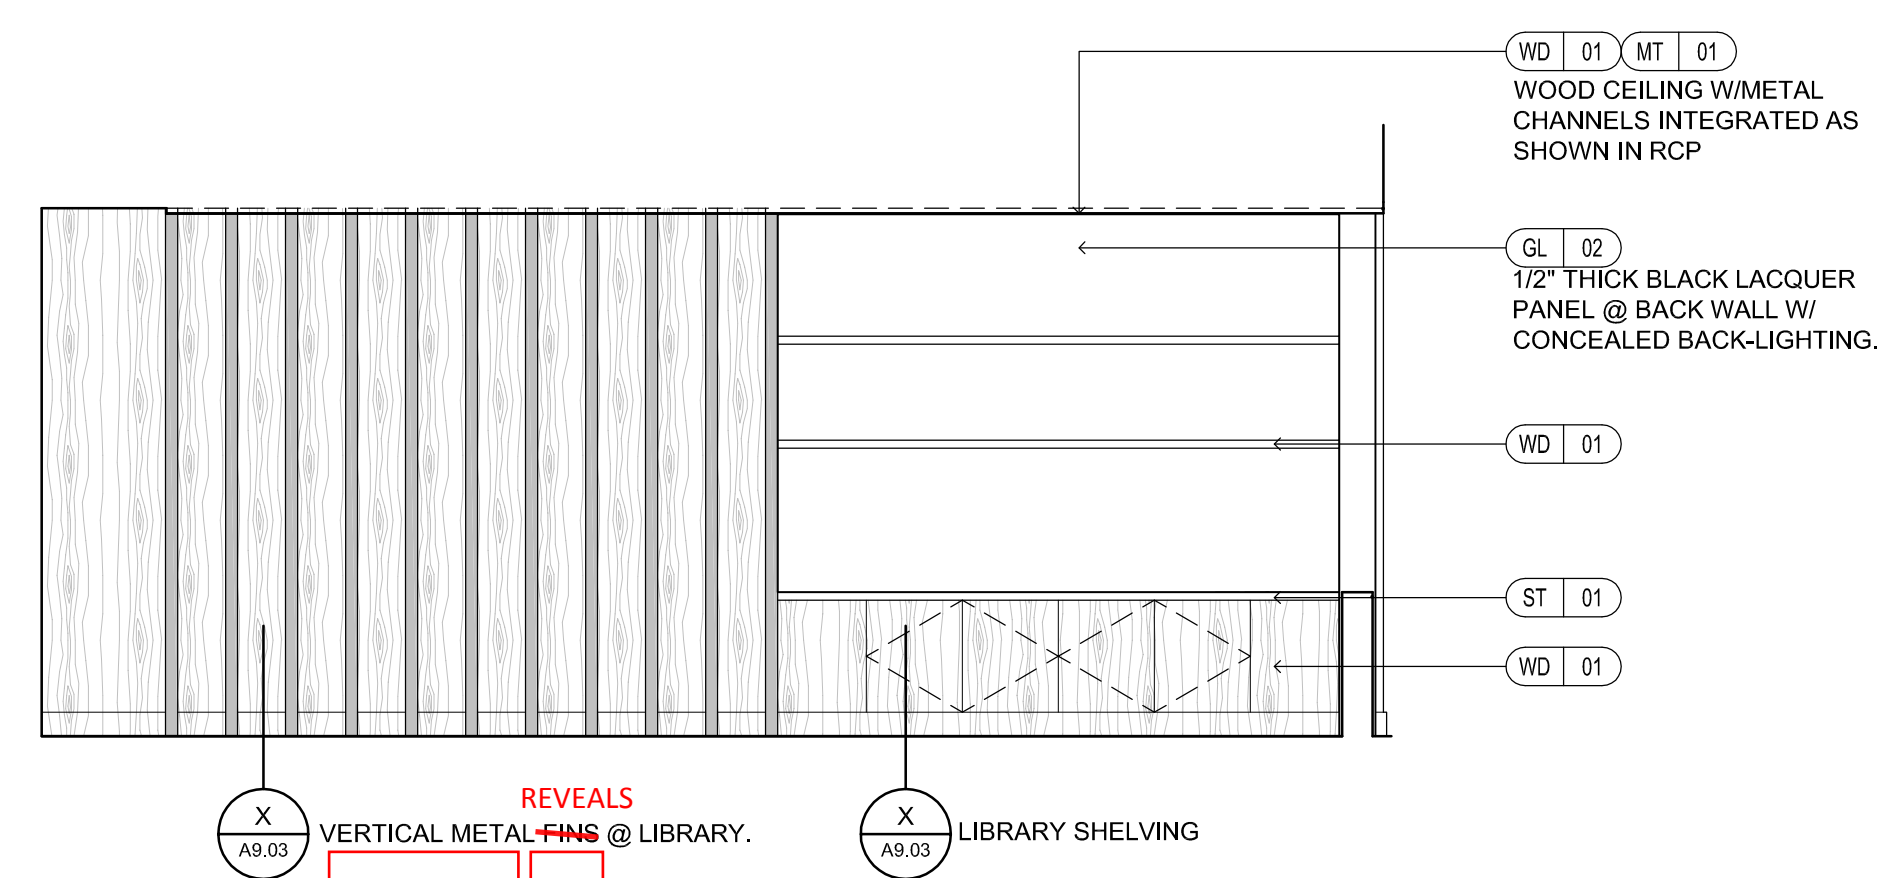


3 LIBRARY
1/4" = 1'-0"

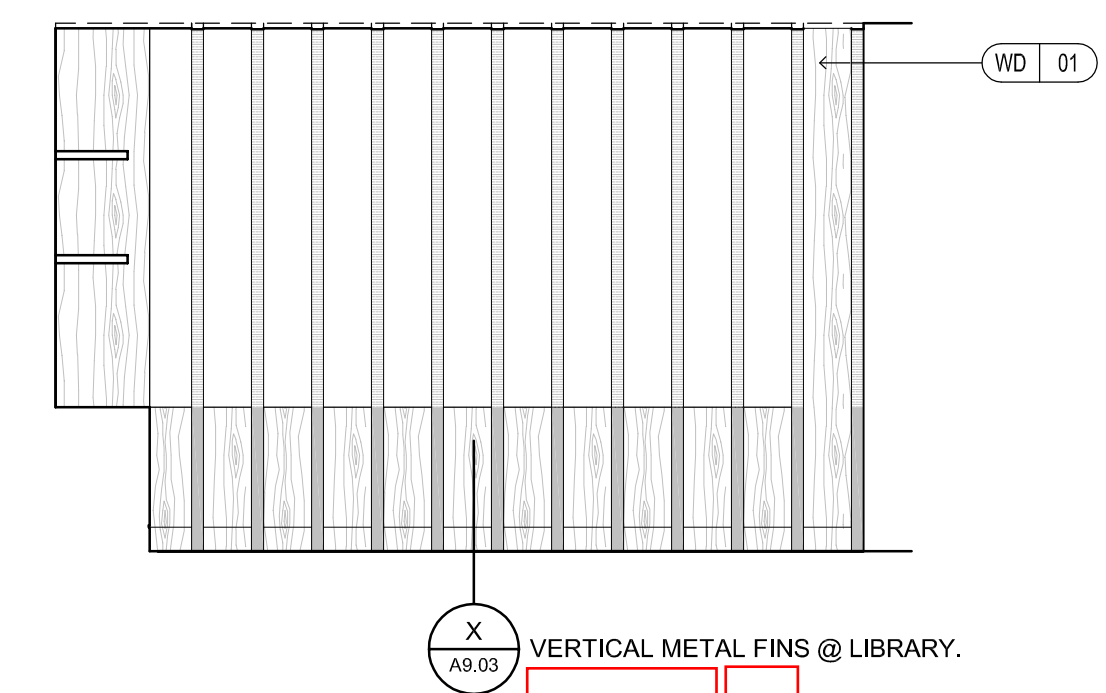

4 LIBRARY
1/4" = 1'-0"

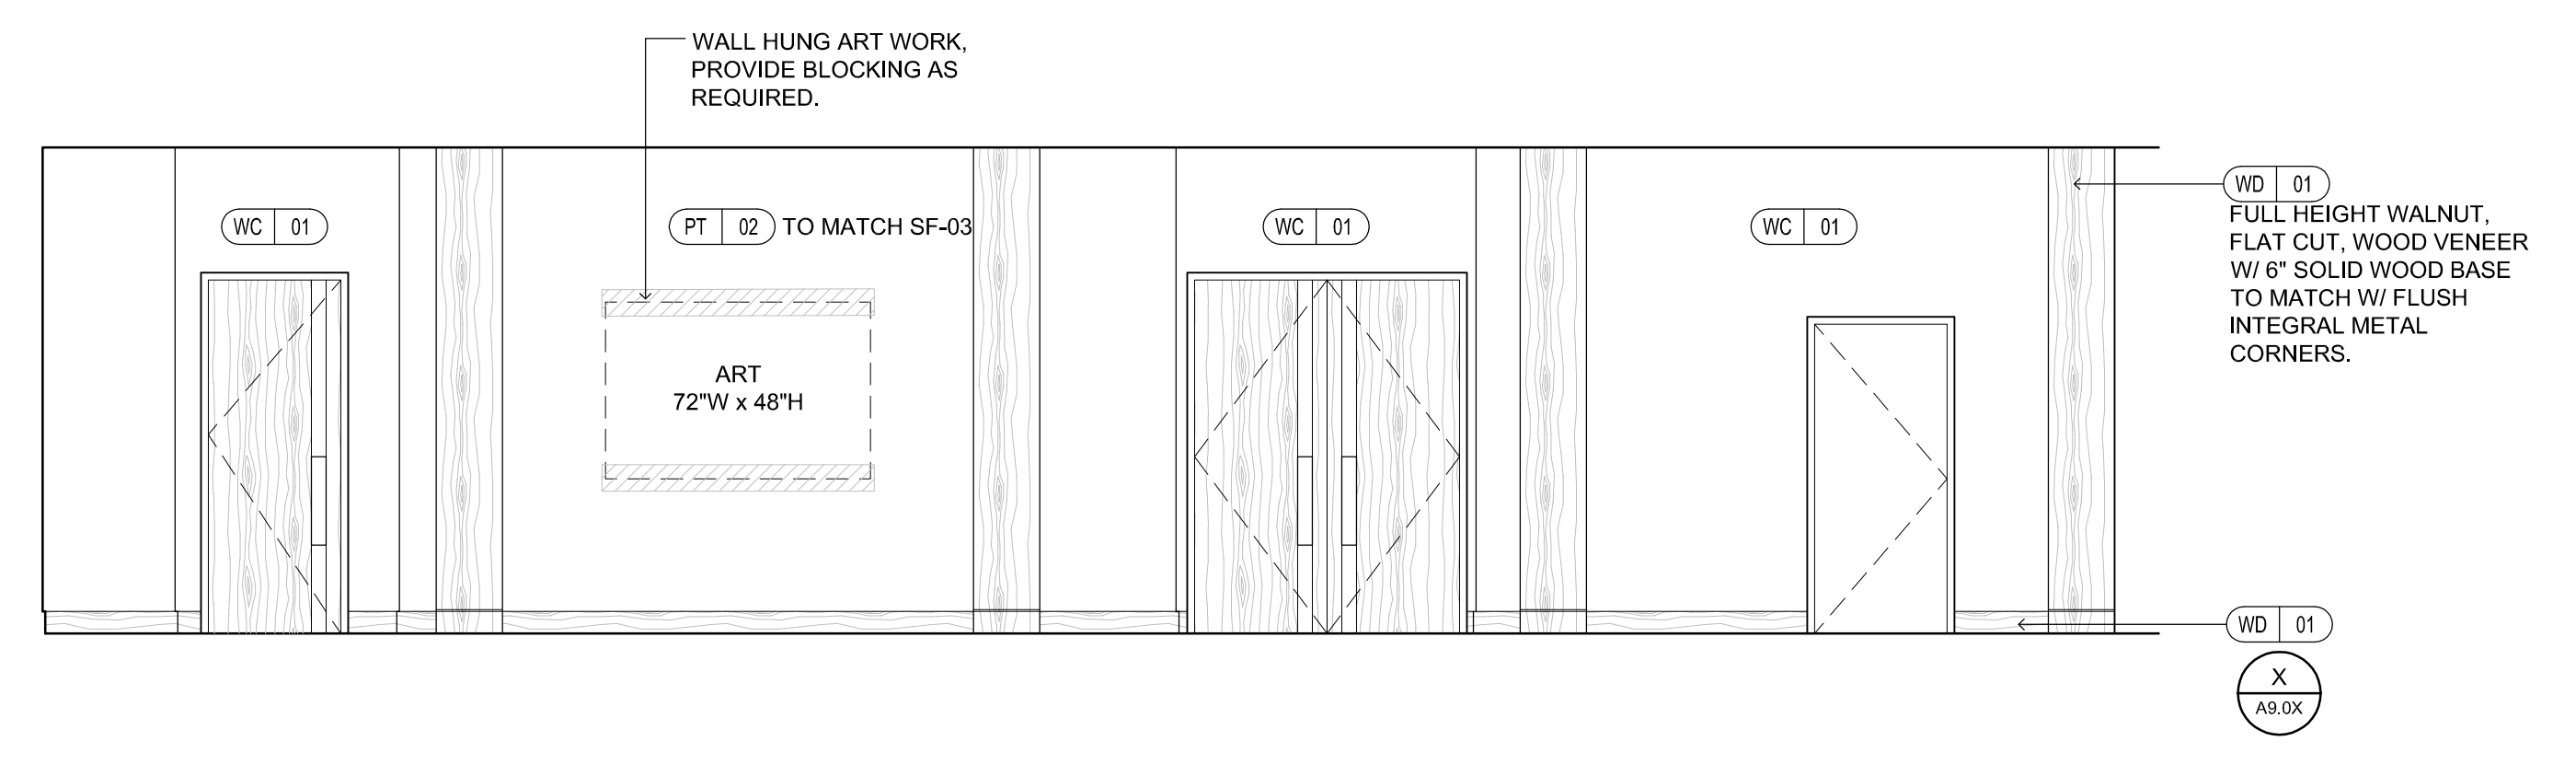

5 CORRIDOR @ LOBBY LOUNGE
1/4" = 1'-0"

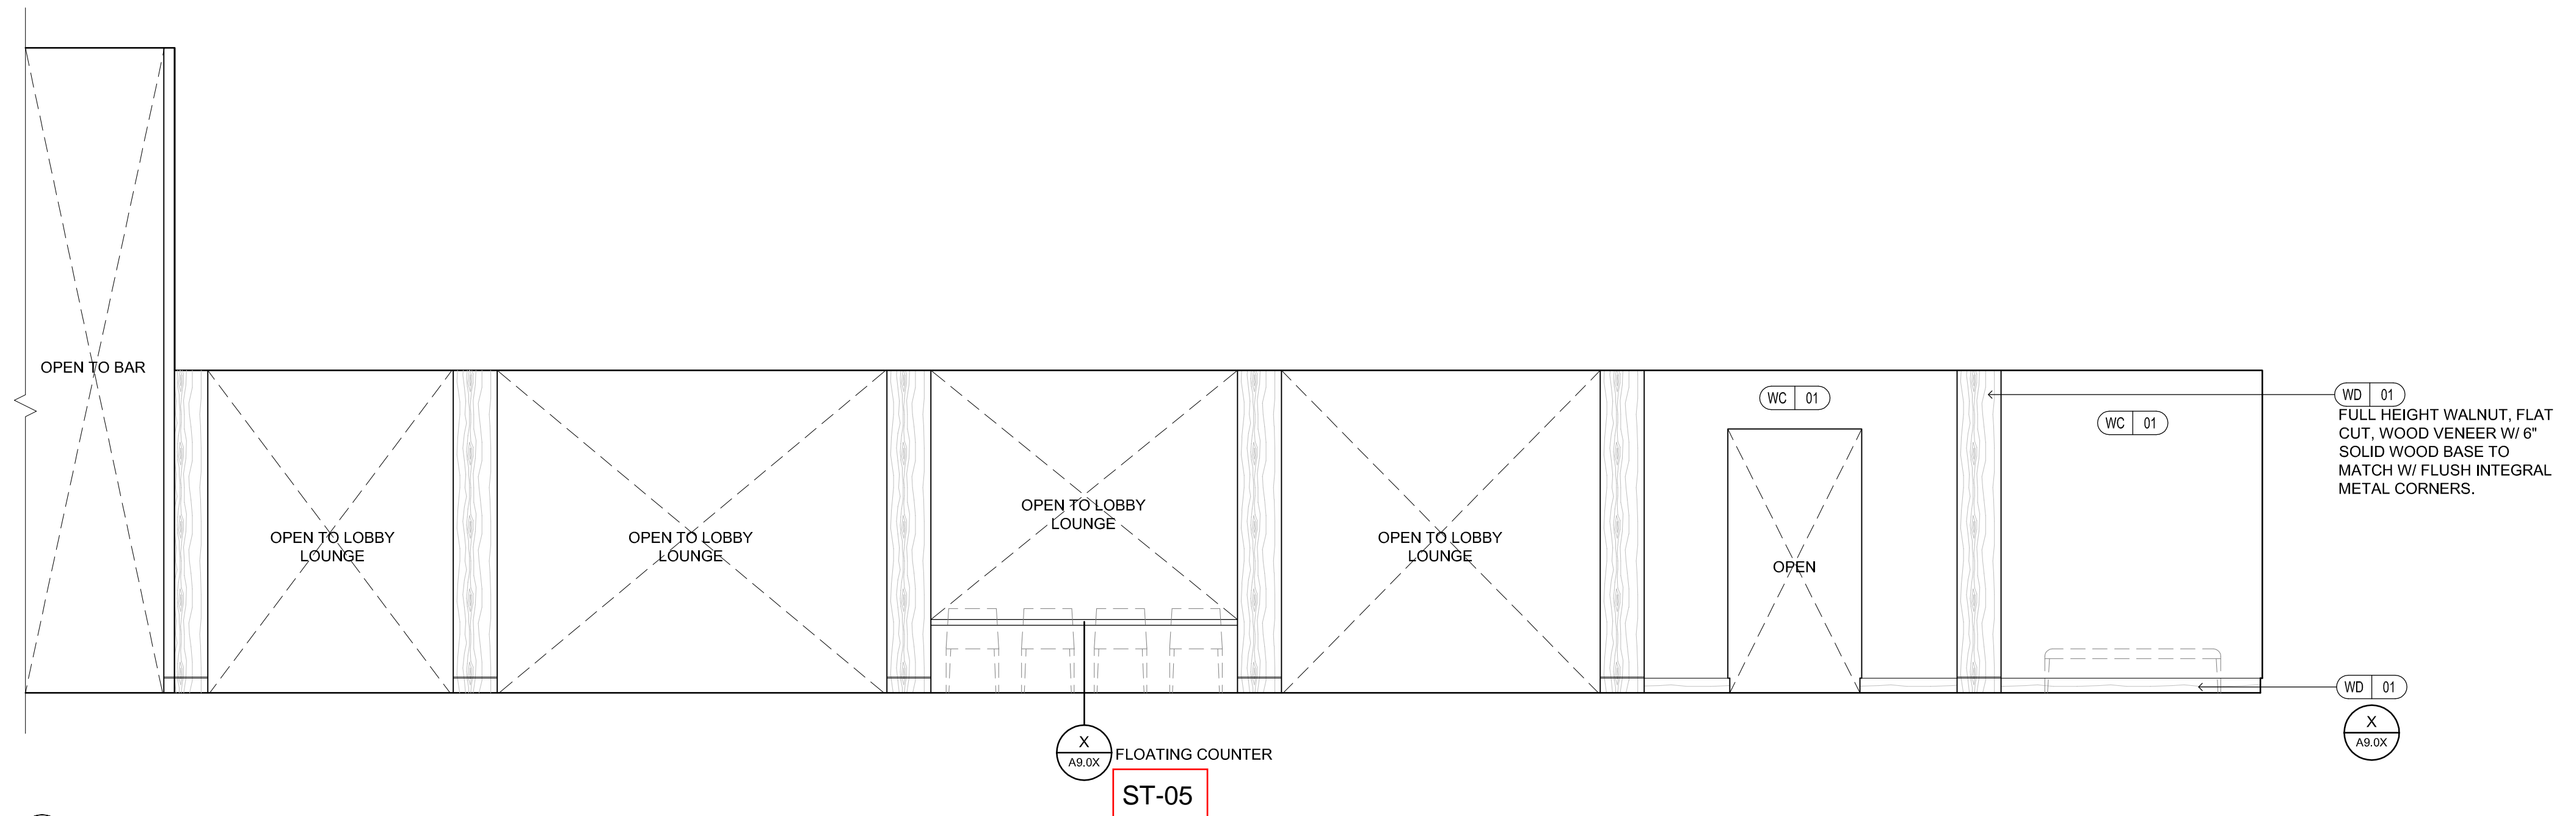

6 CORRIDOR @ LOBBY LOUNGE
1/4" = 1'-0"