

AC HOTELS by MARRIOTT
Fore Street / Hancock Street / Thames Street
Portland, Maine


REVISION:

ISSUED:
08-12-16 FOUNDATION & STEEL PERMIT
10-18-16 60% MARRIOTT REVIEW
03-14-17 BUILDING PERMIT


project architect: KAK
drawn by: FAC

INTERIOR ELEVATIONS
LOUNGE, BRK & BAR


sheet number:
A7.04

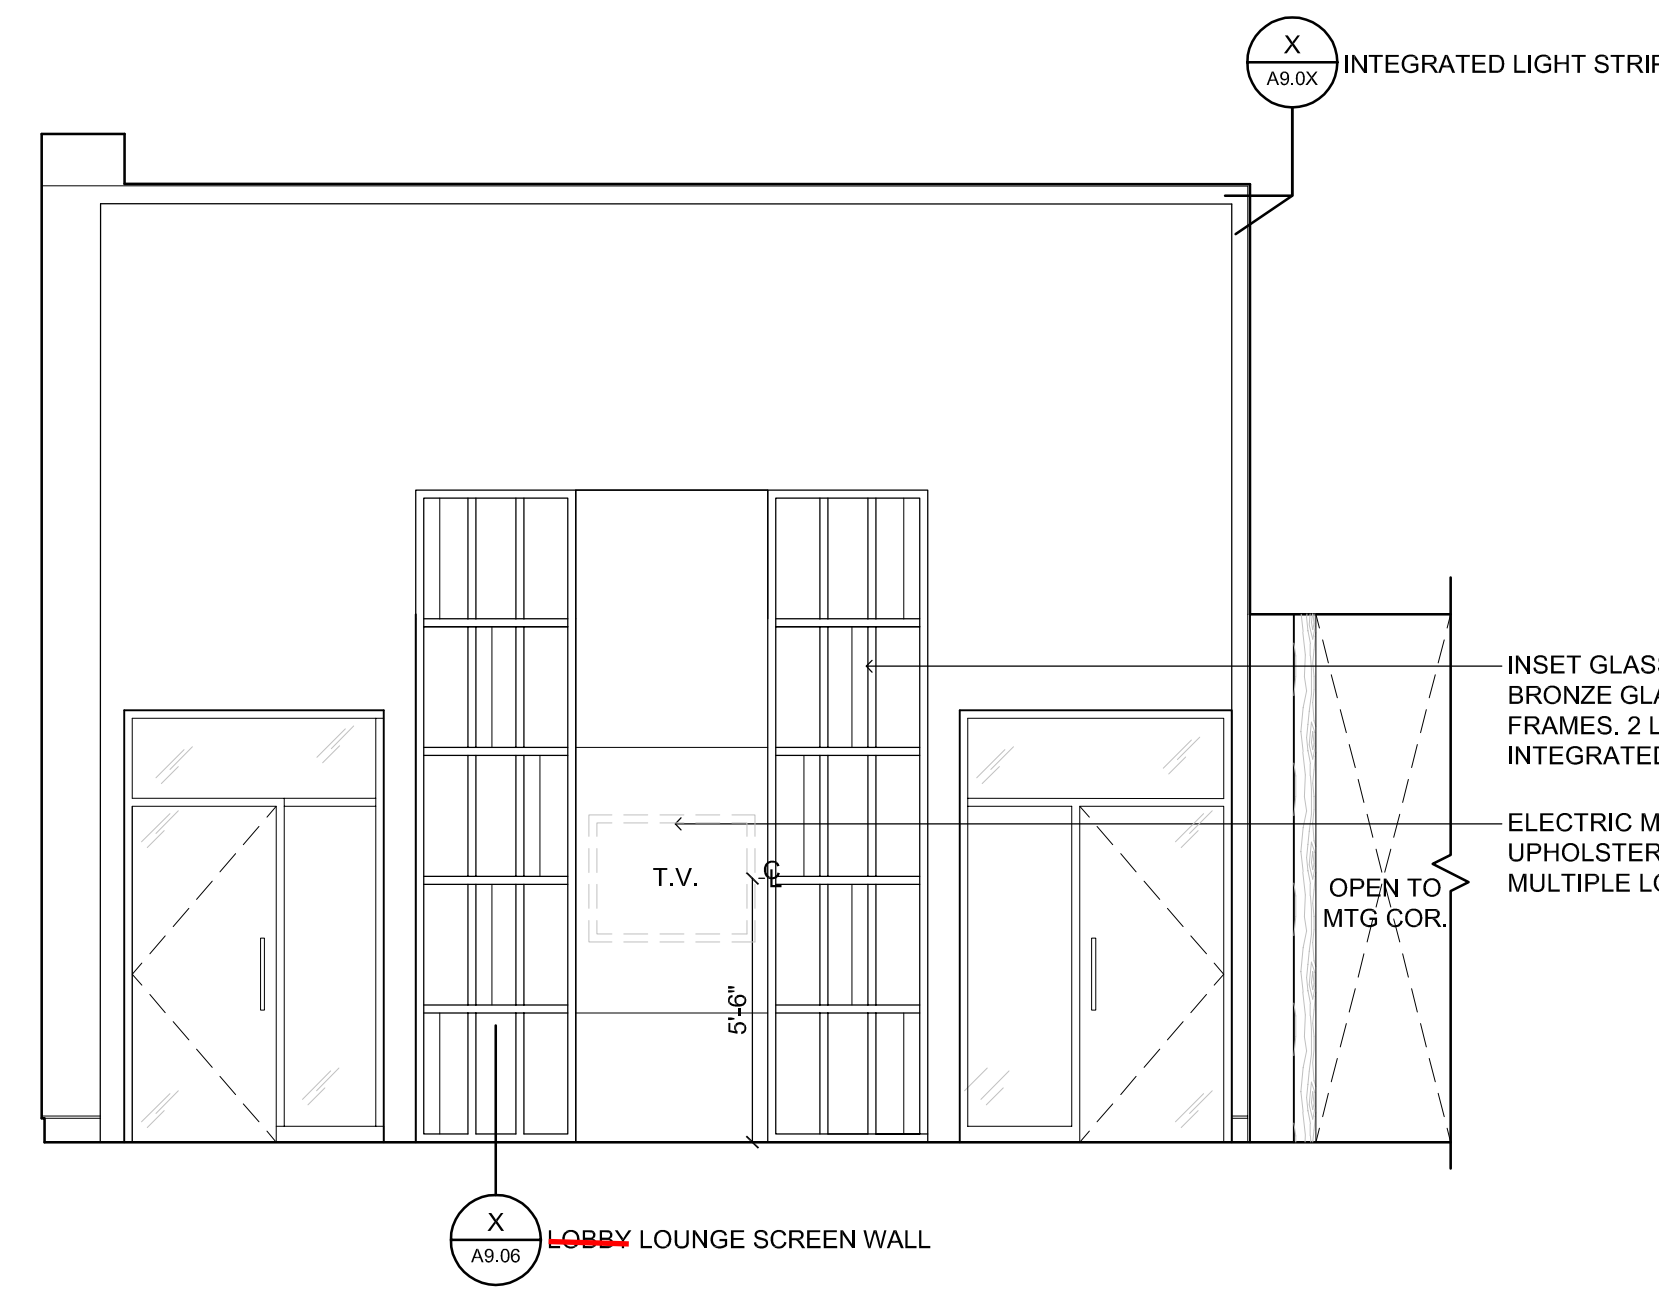


1 LOBBY LOUNGE
1/4" = 1'-0"

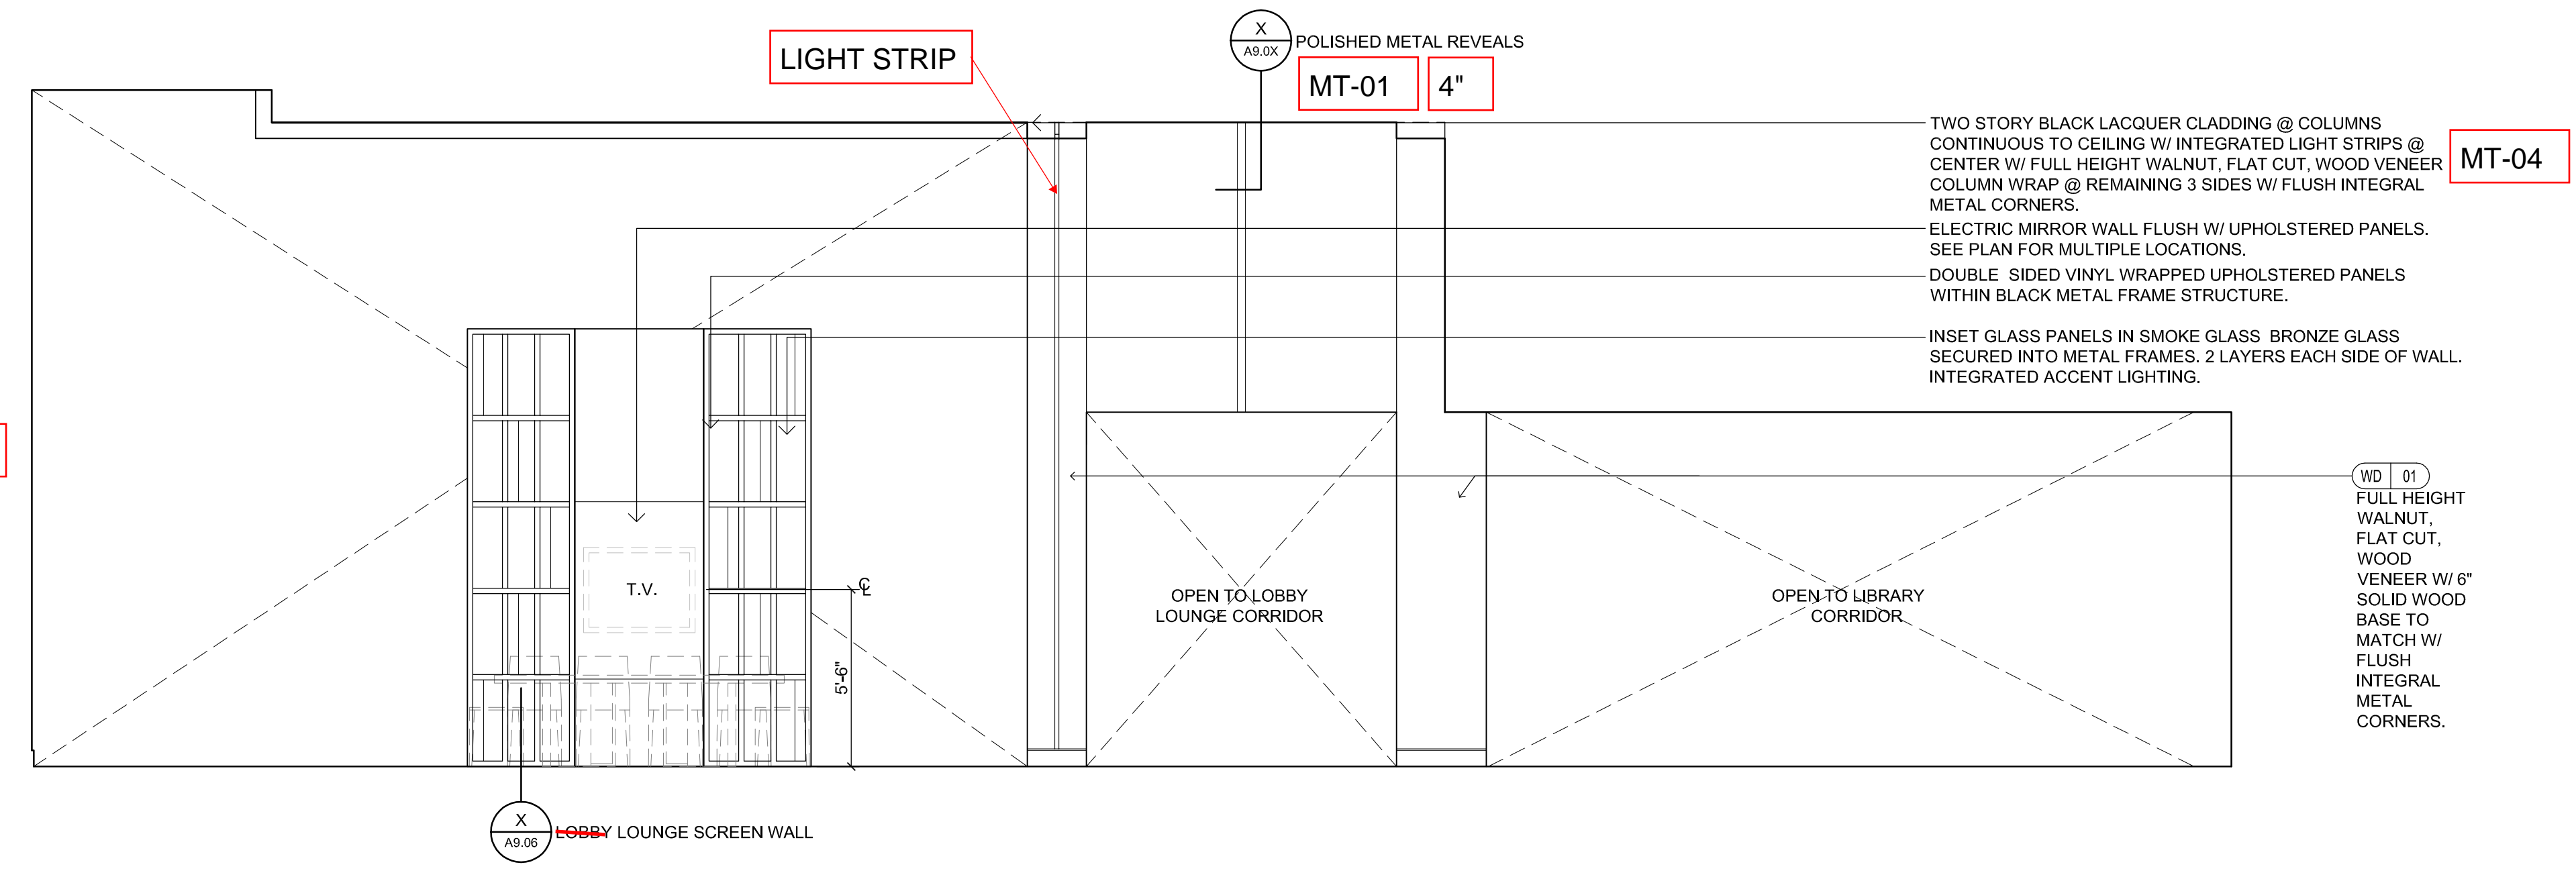


2 LOBBY LOUNGE
1/4" = 1'-0"

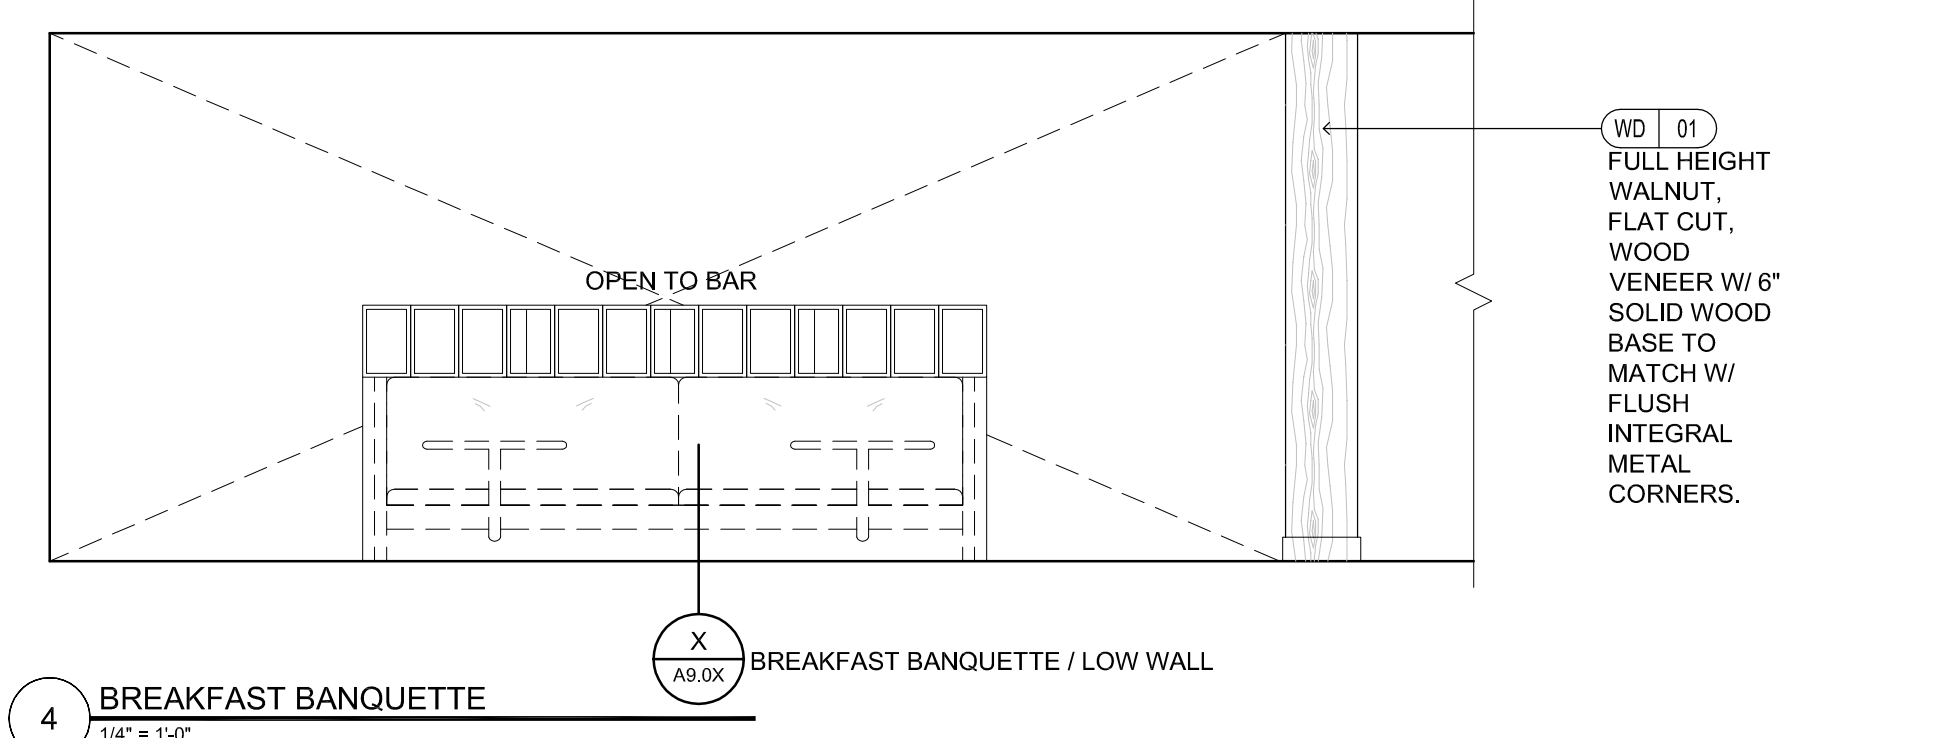

4 BREAKFAST BANQUETTE
1/4" = 1'-0"

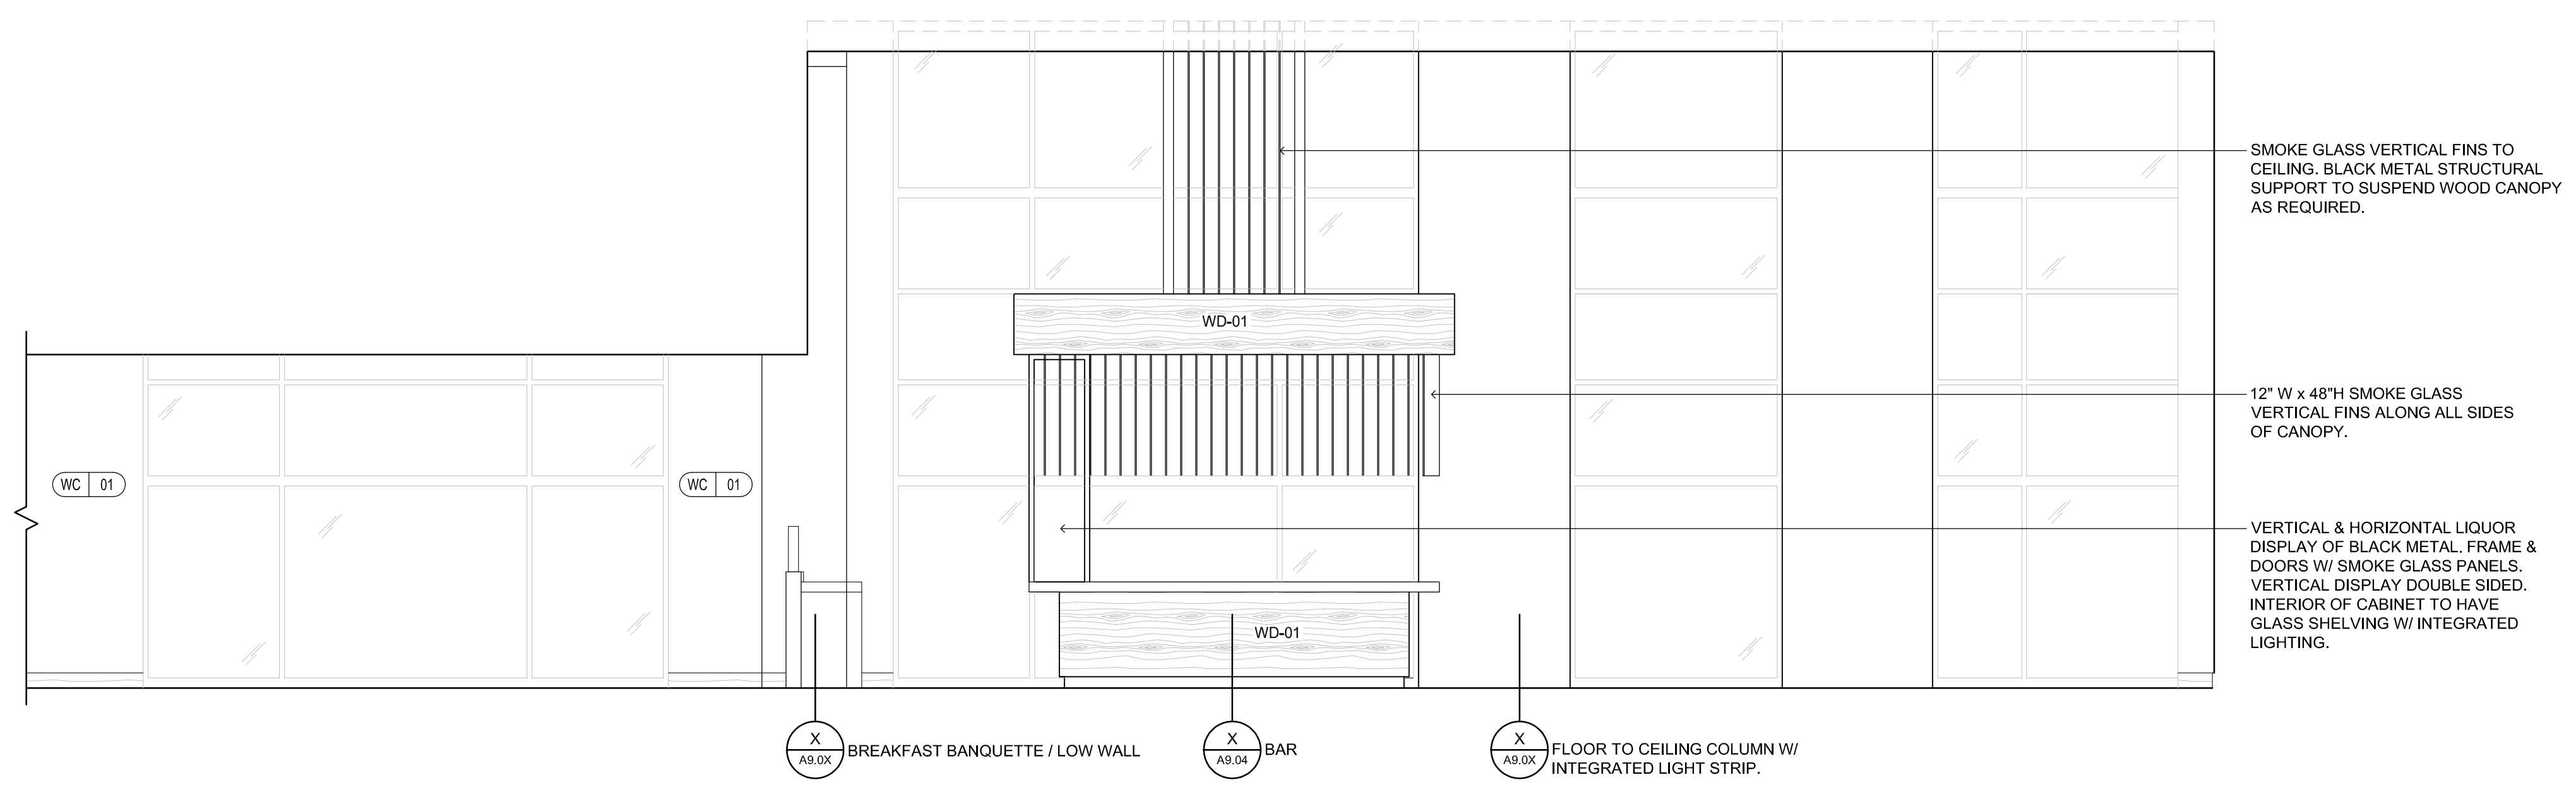

3 BAR
1/4" = 1'-0"

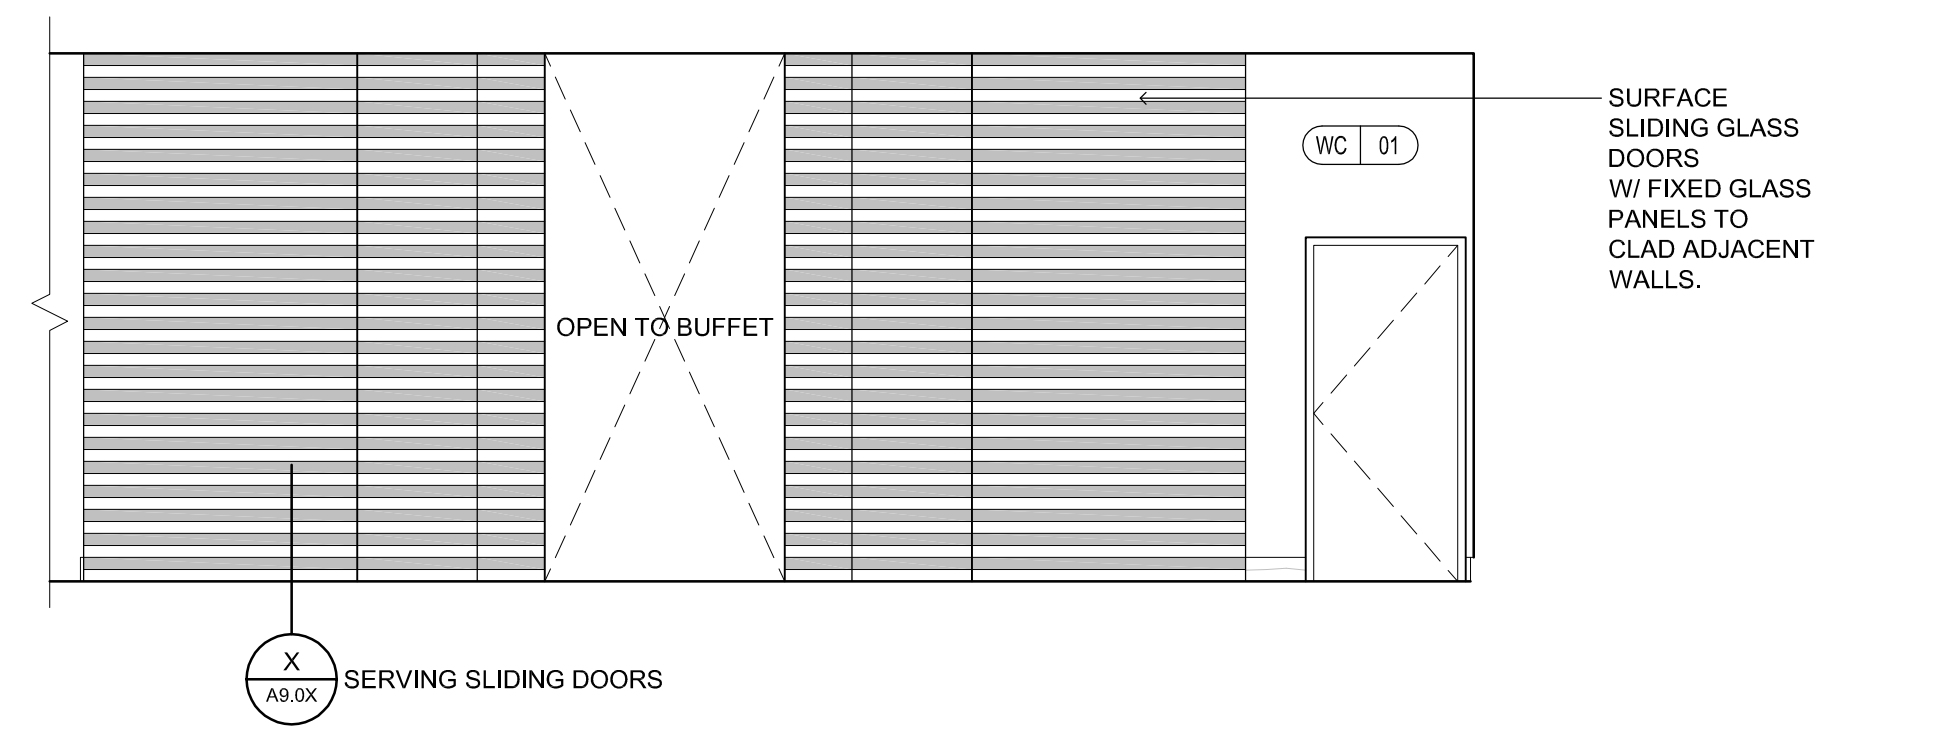

5 BREAKFAST / BUFFET SLIDING DOORS
1/4" = 1'-0"