




1 GROUND LEVEL CORRIDOR
1/4" = 1'-0"

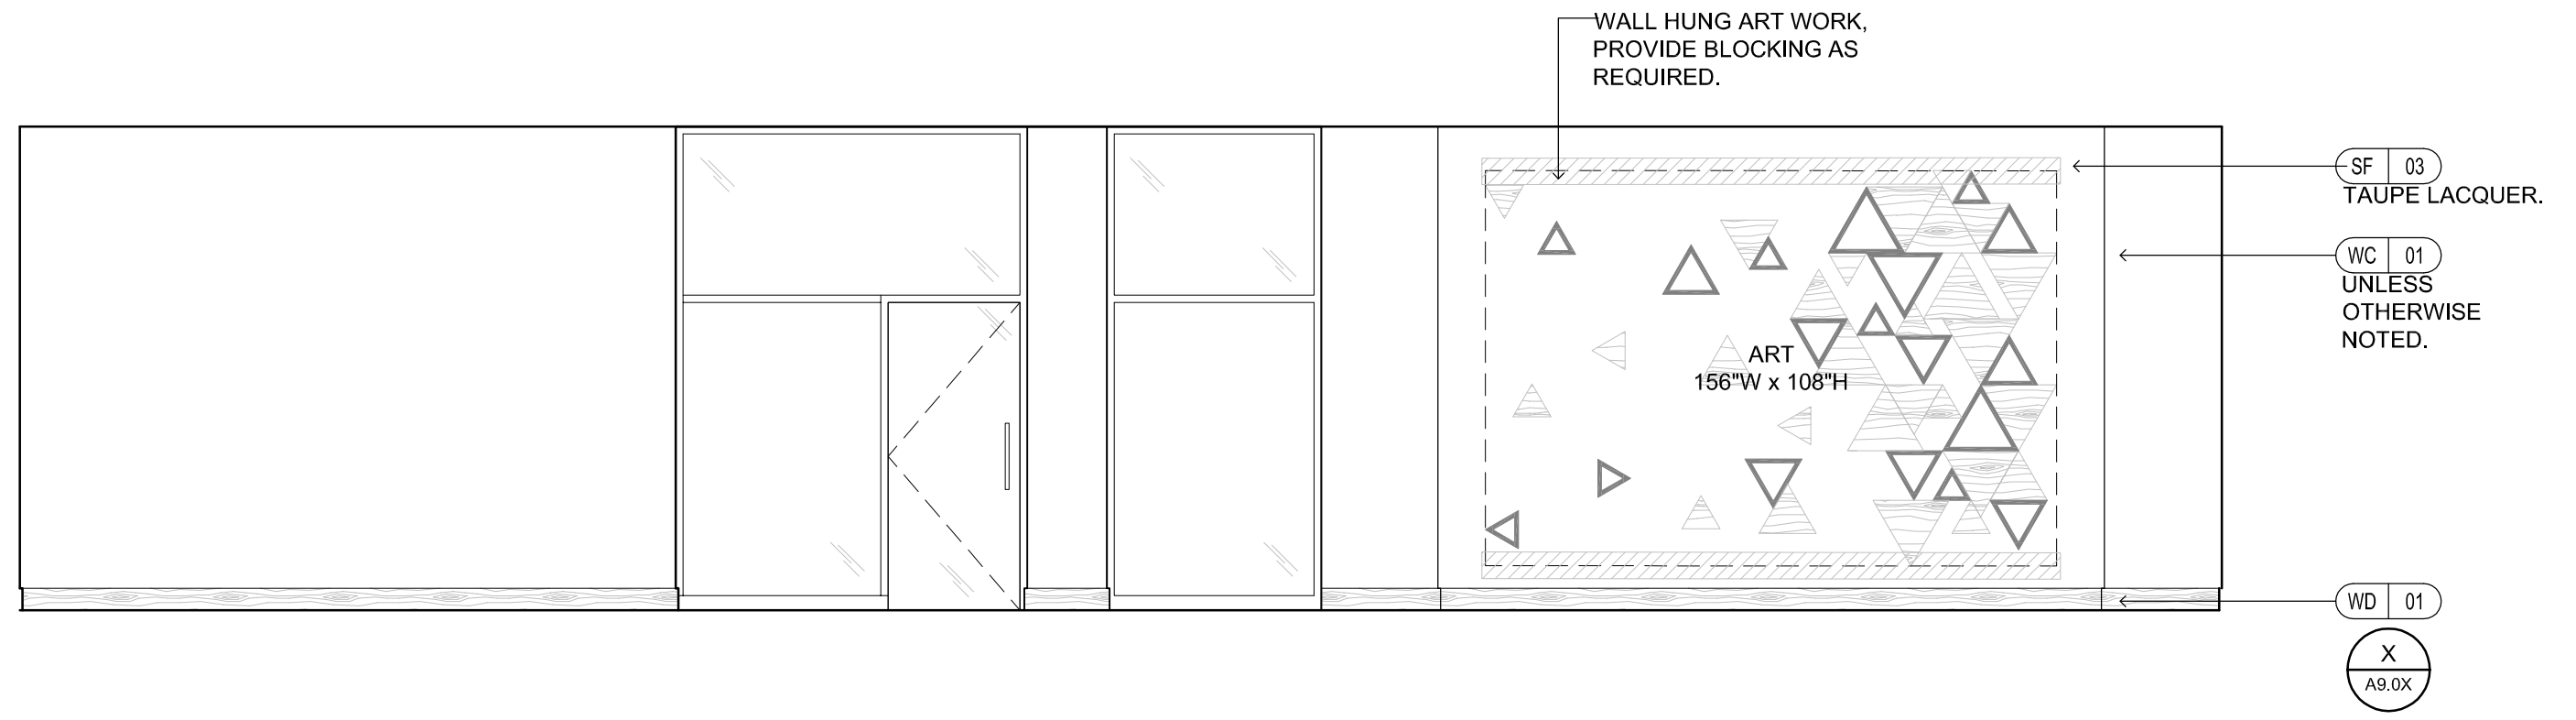


2 ART @ ELEVATOR LOBBY
1/4" = 1'-0"

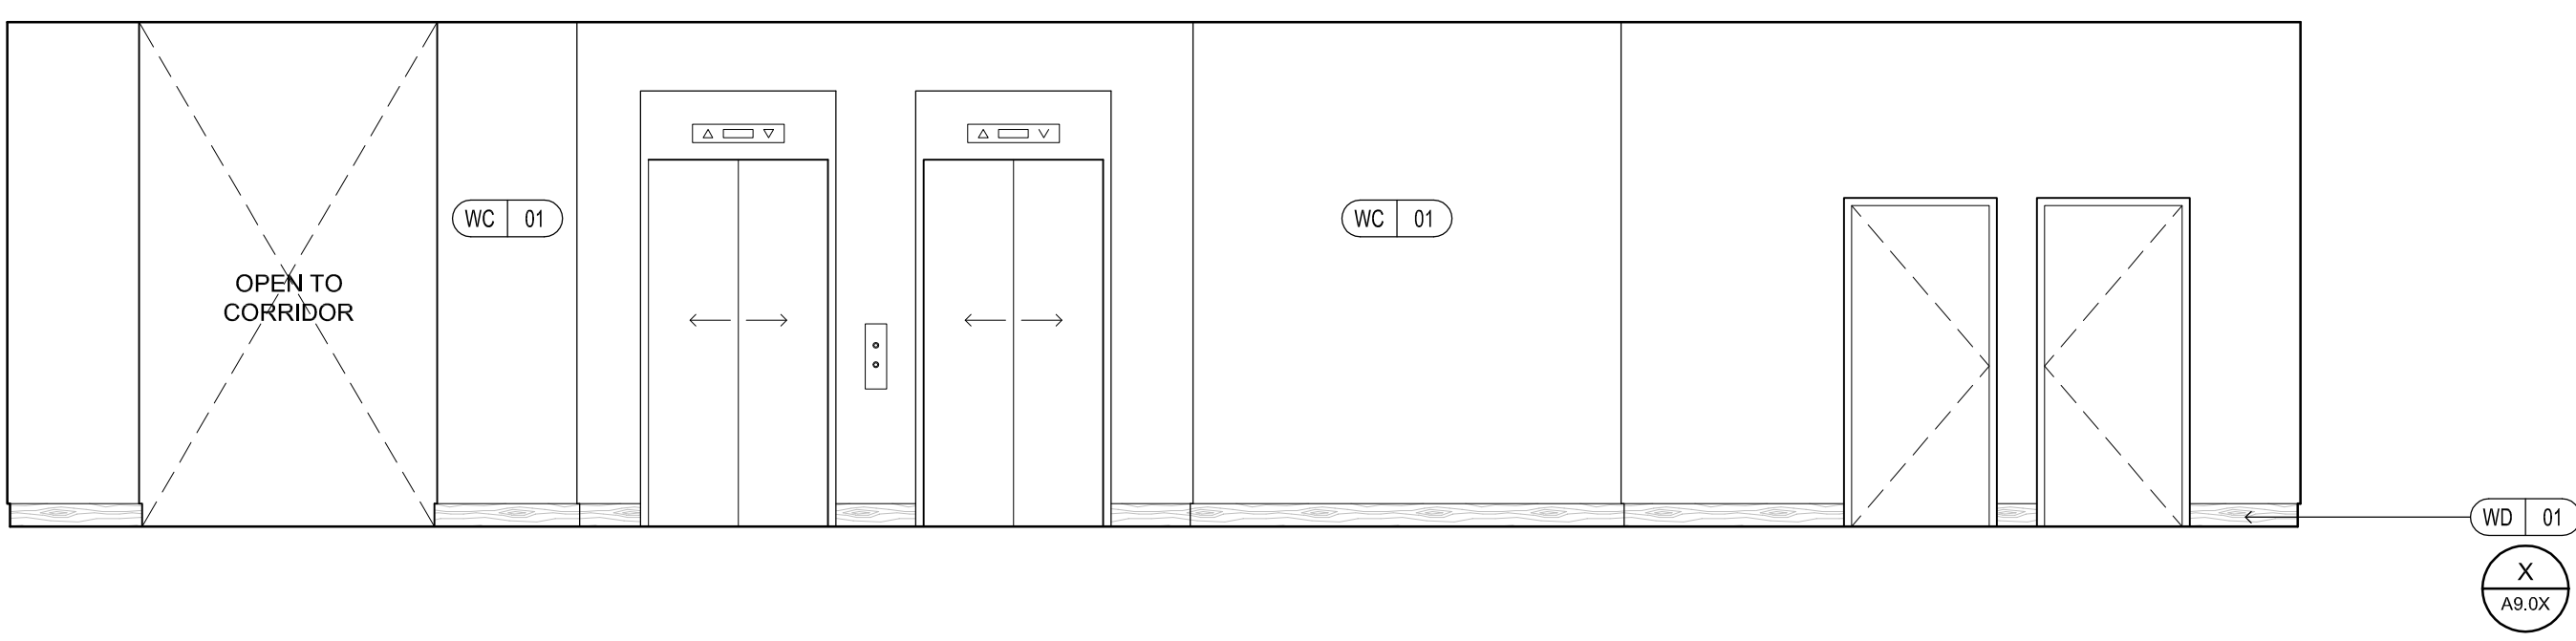

3 ELEVATOR LOBBY
1/4" = 1'-0"

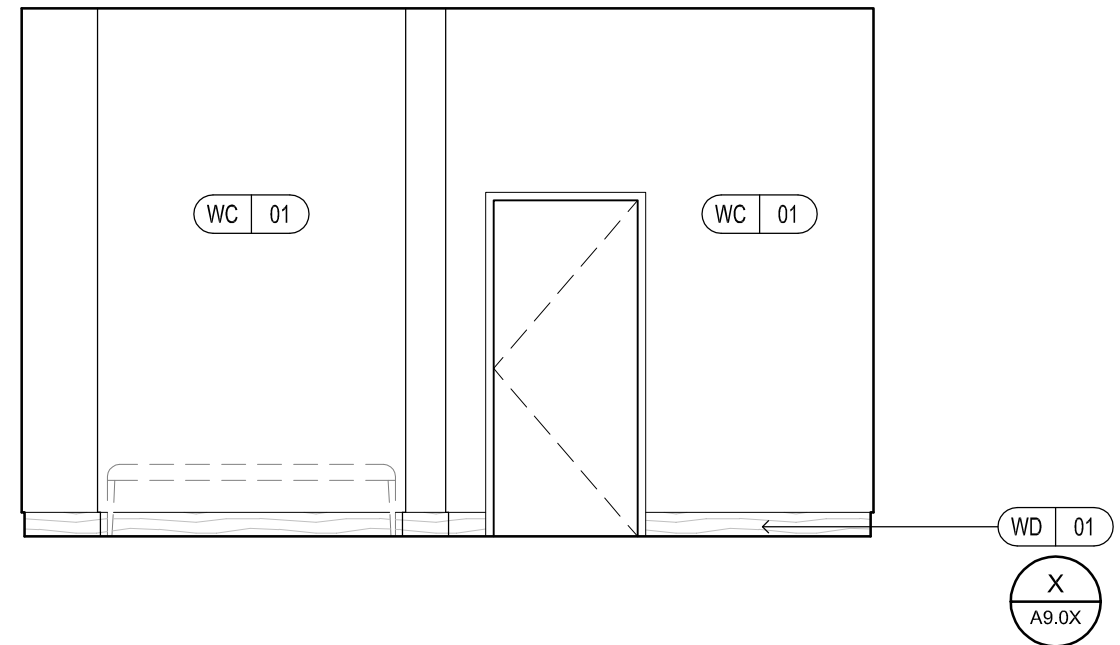

4 ELEVATOR LOBBY
1/4" = 1'-0"

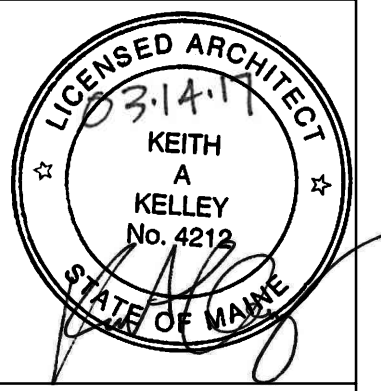

AC HOTELS by MARRIOTT
Fore Street / Hancock Street / Thames Street
Portland, Maine

REVISION:
.

ISSUED:
08-12-16 FOUNDATION & STEEL PERMIT
10-18-16 60% MARRIOTT REVIEW
03-14-17 BUILDING PERMIT

project architect: KAK
drawn by: FAC

INTERIOR
ELEVATIONS
COR. & ELEVATOR LOB.

sheet number:
A7.06