




1 FITNESS 1/4" = 1'-0"

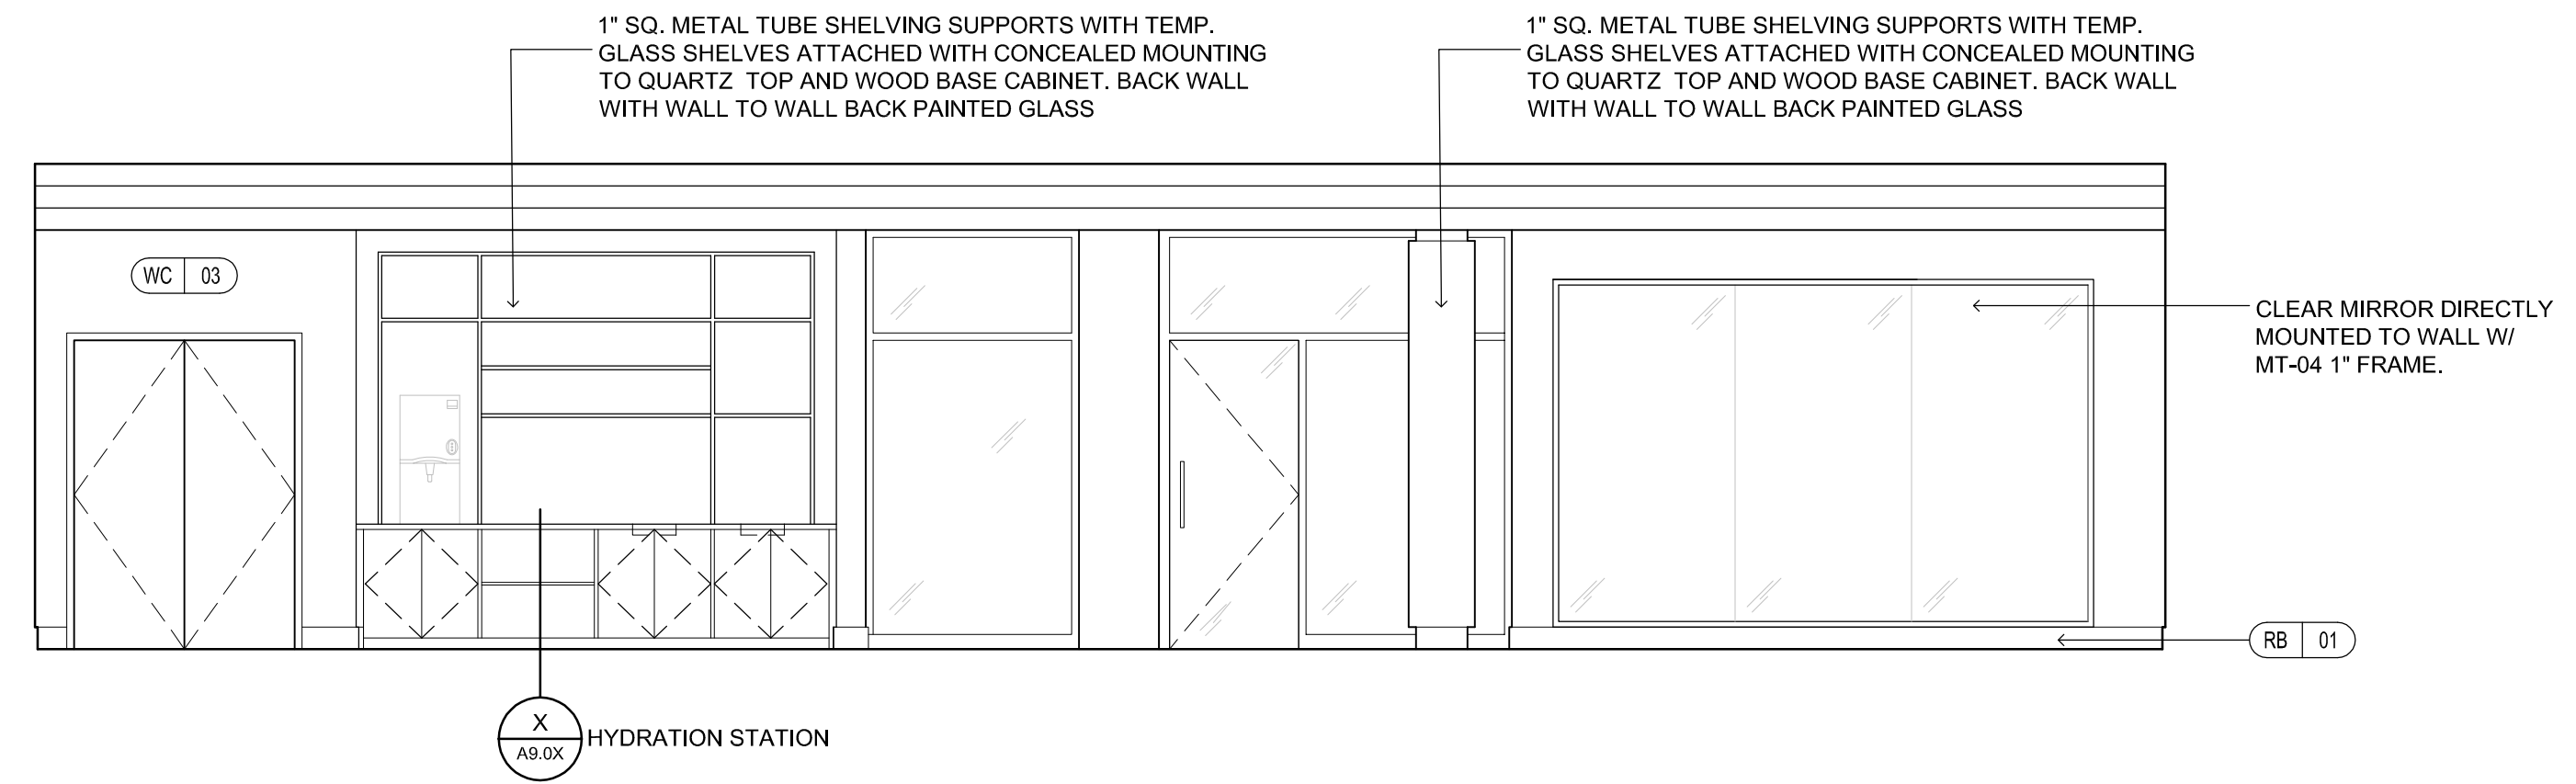


2 FITNESS 1/4" = 1'-0"

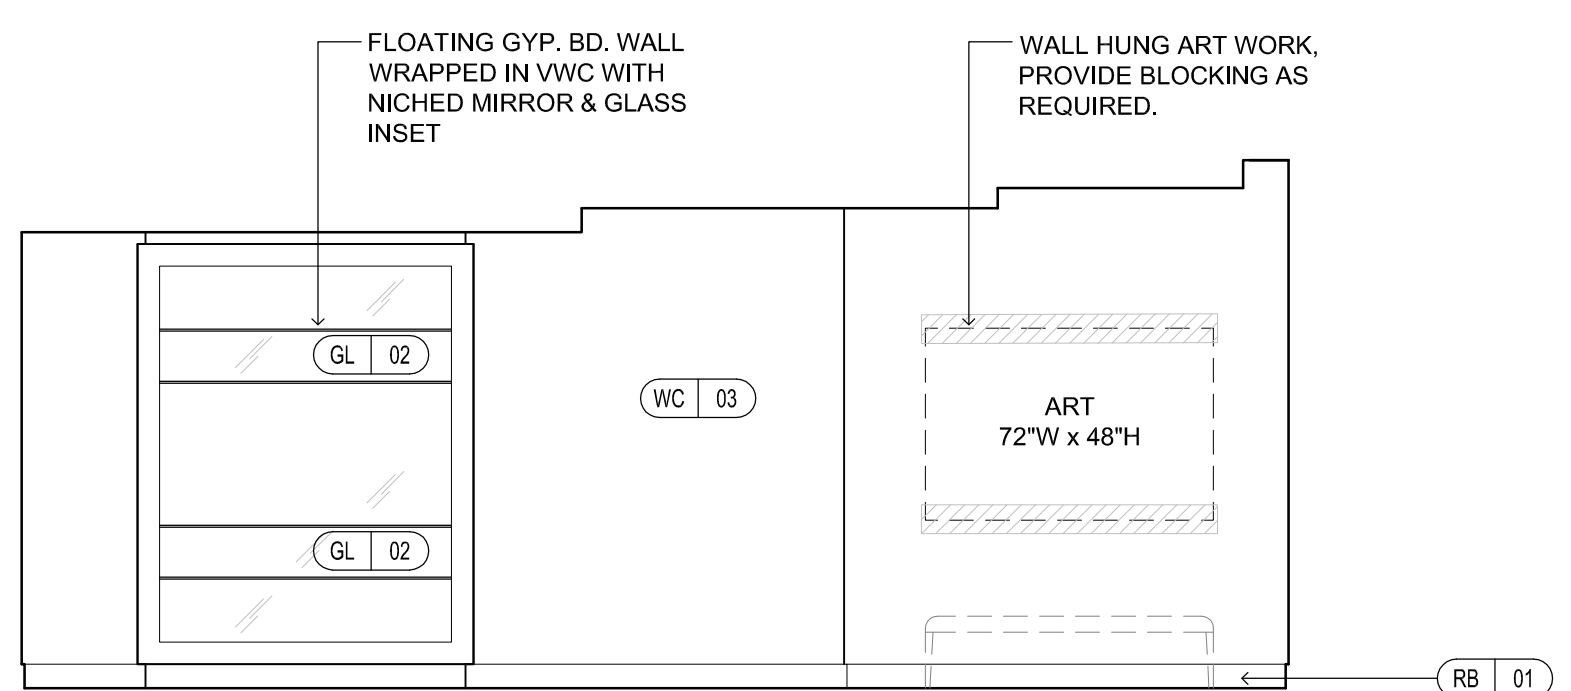


3 FITNESS 1/4" = 1'-0"

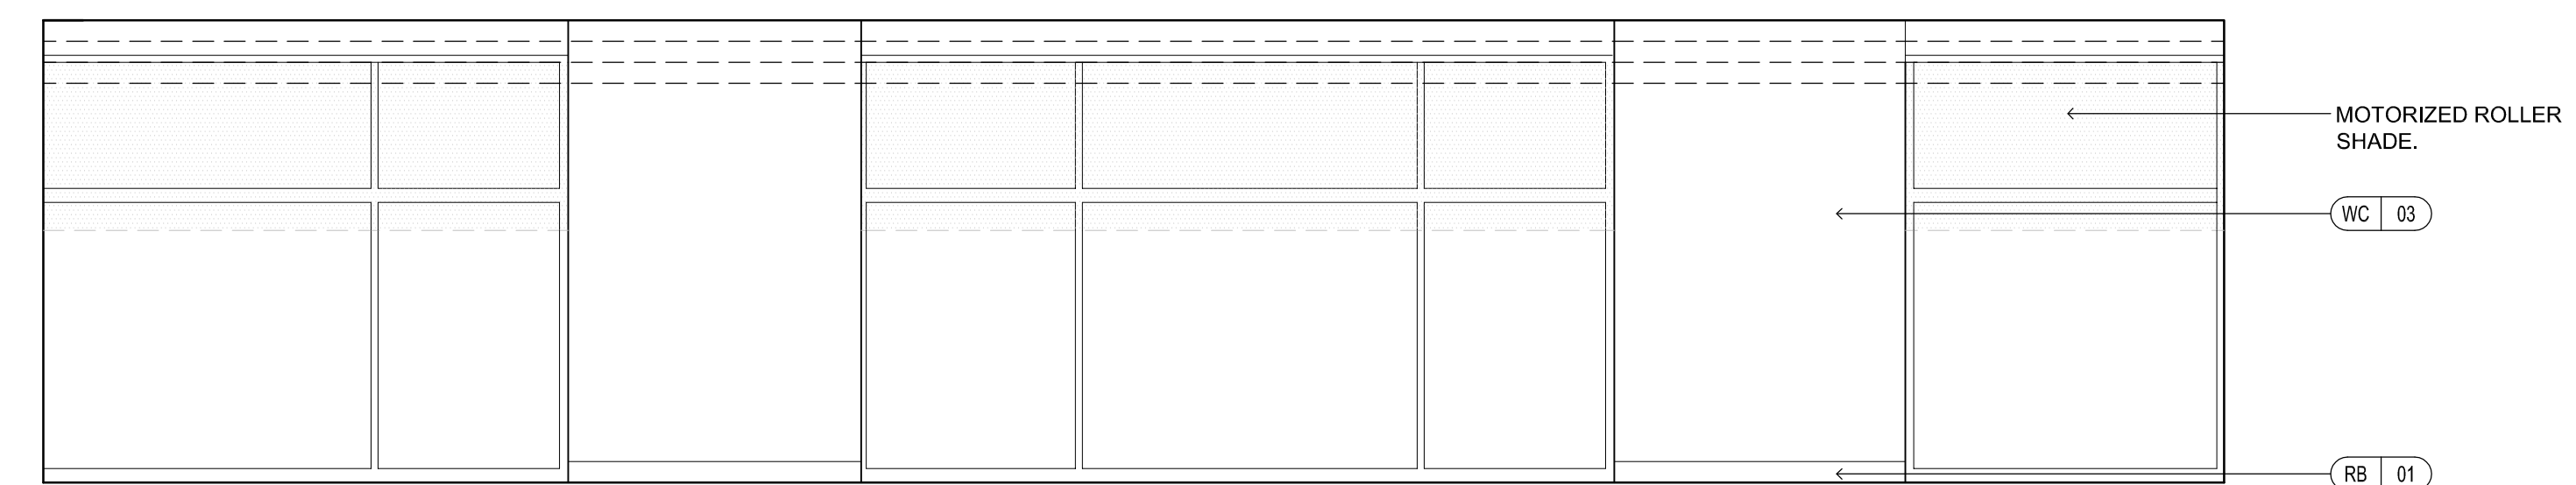

4 FITNESS 1/4" = 1'-0"

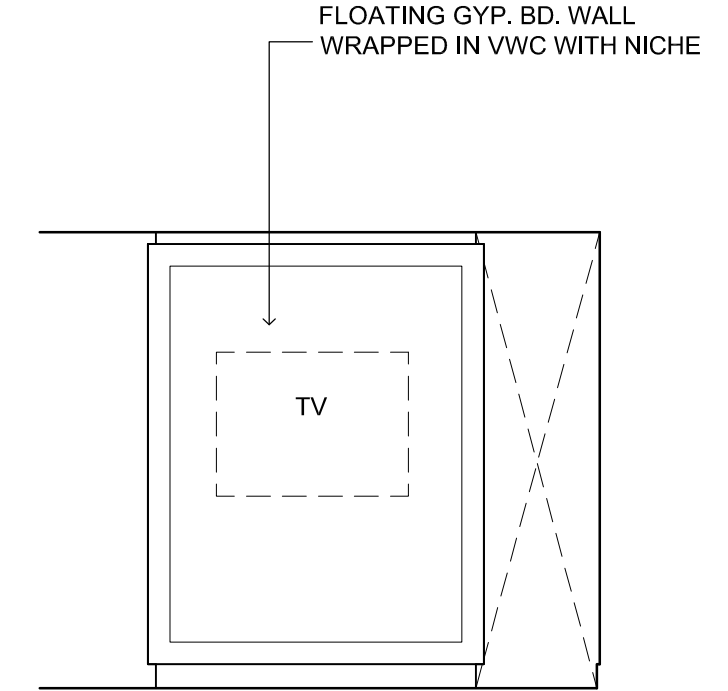

5 FITNESS 1/4" = 1'-0"

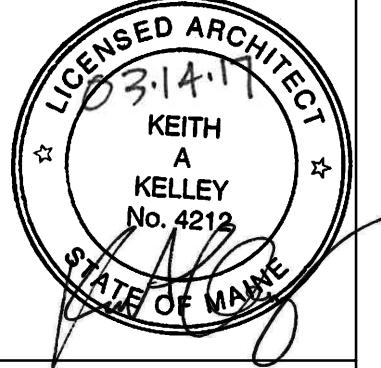

AC HOTELS by MARRIOTT
Fore Street / Hancock Street / Thames Street
Portland, Maine

REVISION:
. . .

ISSUED:
08-12-16 FOUNDATION & STEEL PERMIT
10-18-16 60% MARRIOTT REVIEW
03-14-17 BUILDING PERMIT

project architect: KAK
drawn by: FAC

INTERIOR ELEVATIONS
FITNESS

sheet number:
A7.07