




1
COMMUNITY ROOM
COMMON SPACE / MEETING ROOM
 1/4" = 1'-0"

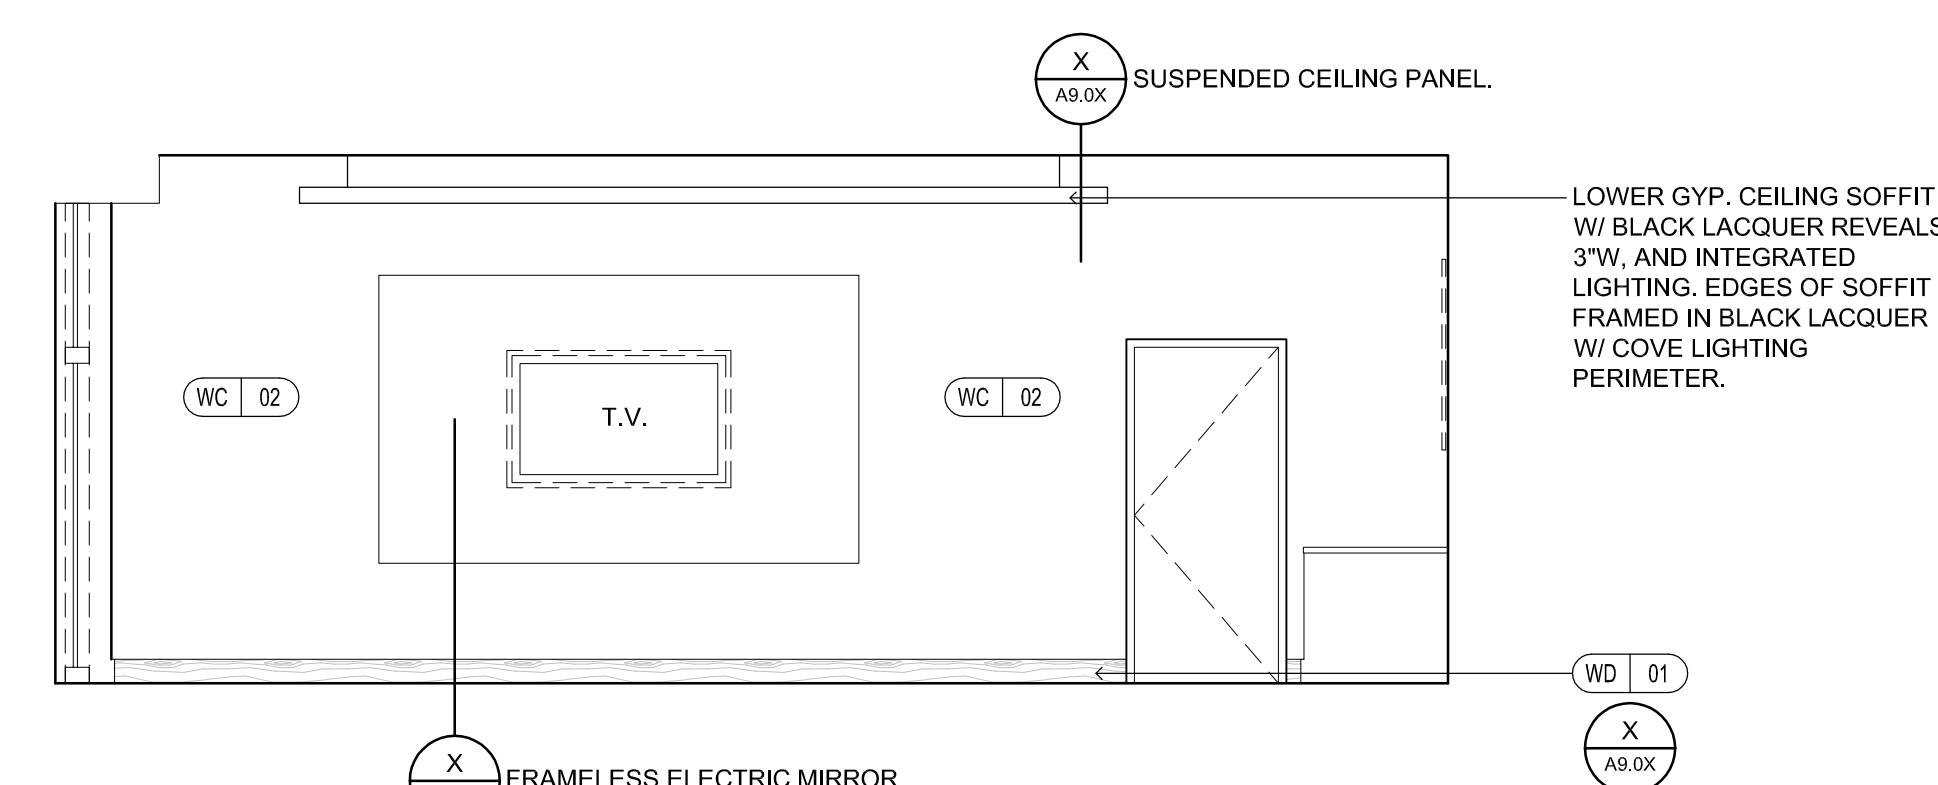


2
COMMUNITY ROOM
COMMON SPACE / MEETING ROOM
 1/4" = 1'-0"

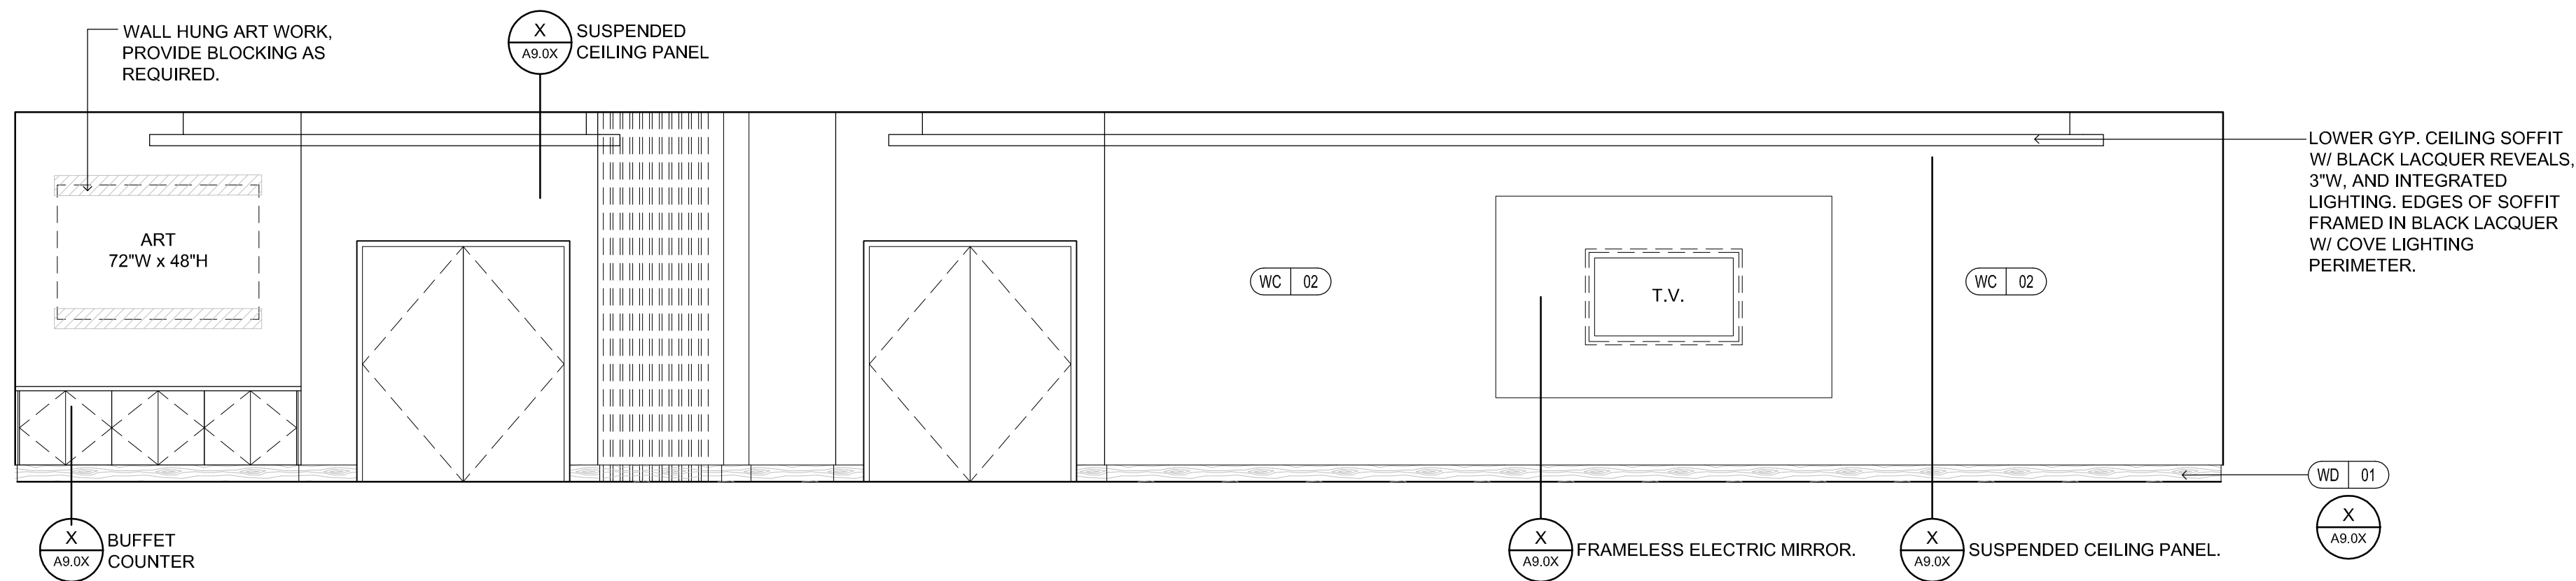

3
COMMUNITY ROOM
COMMON SPACE / MEETING ROOM
 1/4" = 1'-0"

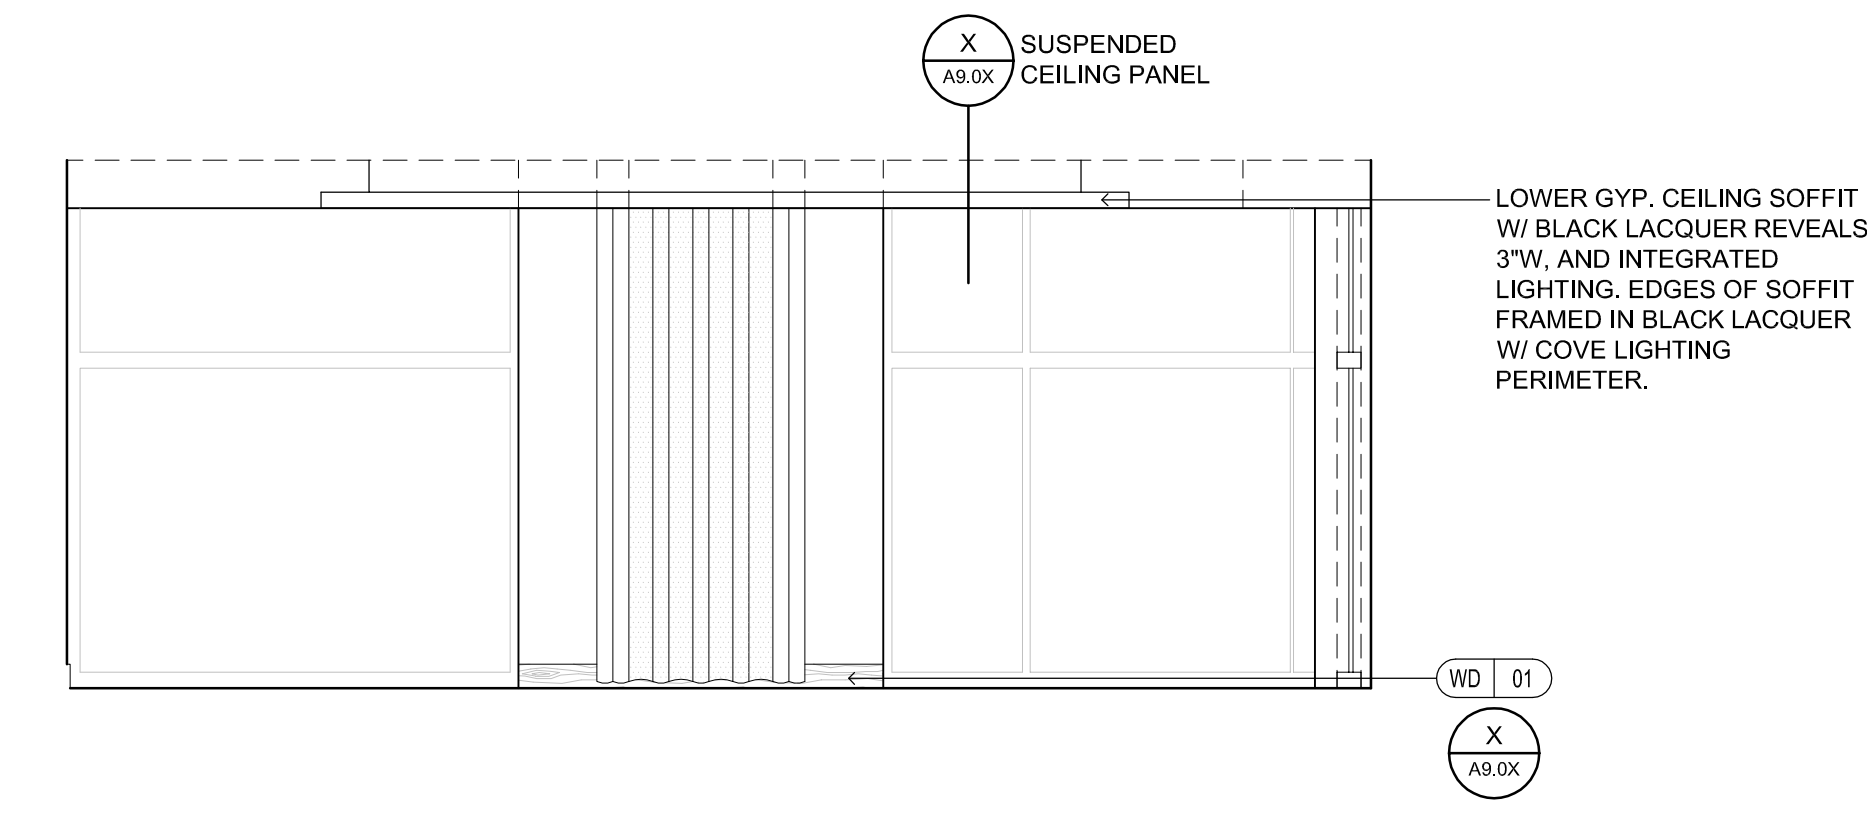

4
COMMUNITY ROOM
COMMON SPACE / MEETING ROOM
 1/4" = 1'-0"

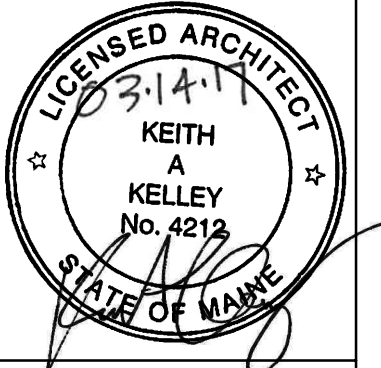

AC HOTELS by MARRIOTT
 Fore Street / Hancock Street / Thames Street
 Portland, Maine

REVISION:
 . . .

ISSUED:
 08-12-16 FOUNDATION & STEEL PERMIT
 10-18-16 60% MARRIOTT REVIEW
 03-14-17 BUILDING PERMIT

project architect: KAK
 drawn by: FAC

INTERIOR ELEVATIONS
 LRG. MEETING ROOM

sheet number:
A7.08