



HEAT PUMP GRILLE SIZES

UNIT	CFM	SUPPLY GRILLE		RETURN GRILLE	
		No.	SUPPLY	No.	RETURN
HP-1	230	1	12 x 8	2	10 x 10
HP-2	260	1	12 x 8	2	10 x 10
HP-3	420	3	18 x 8	4	12 x 10
HP-4	420	3	18 x 8	4	12 x 10
HP-5	550	5	18 x 10	6	18 x 10

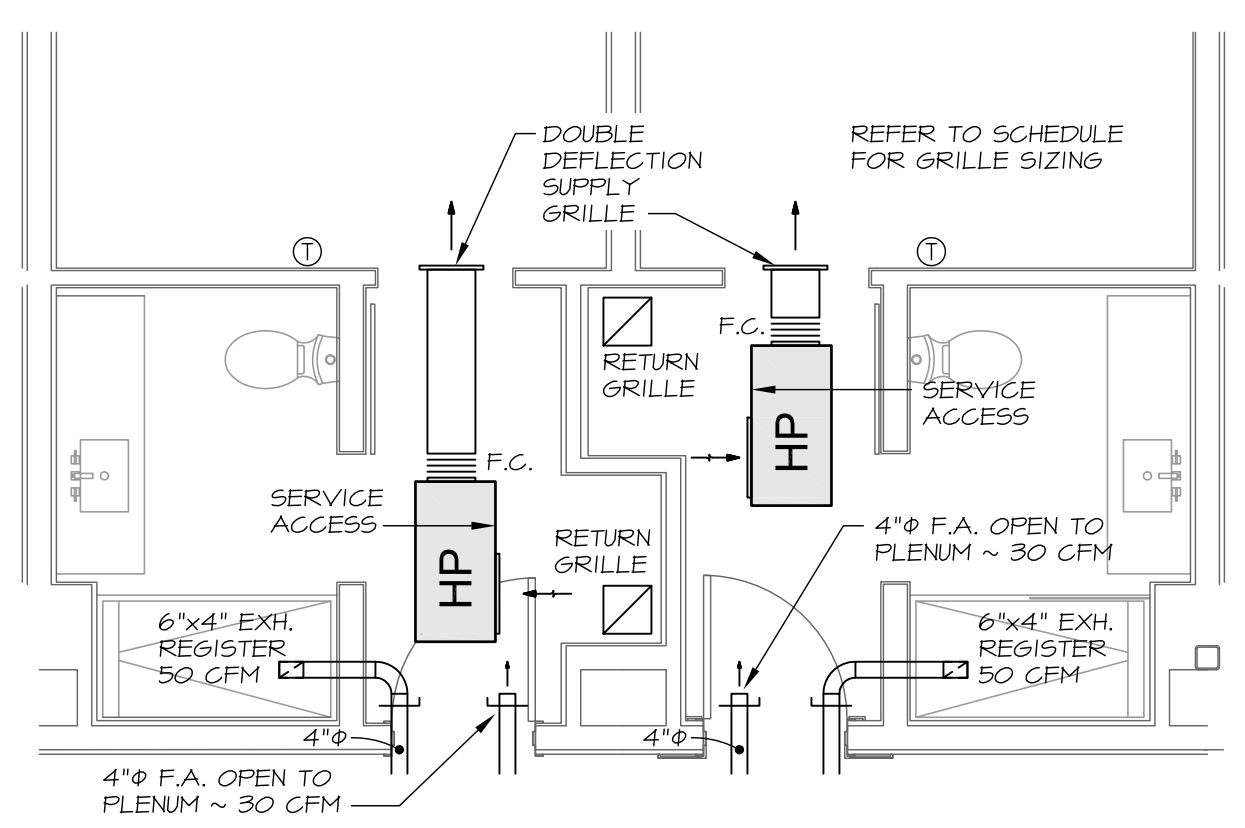


2 TYPICAL GUEST ROOM
 SCALE: 1/4" = 1'-0"

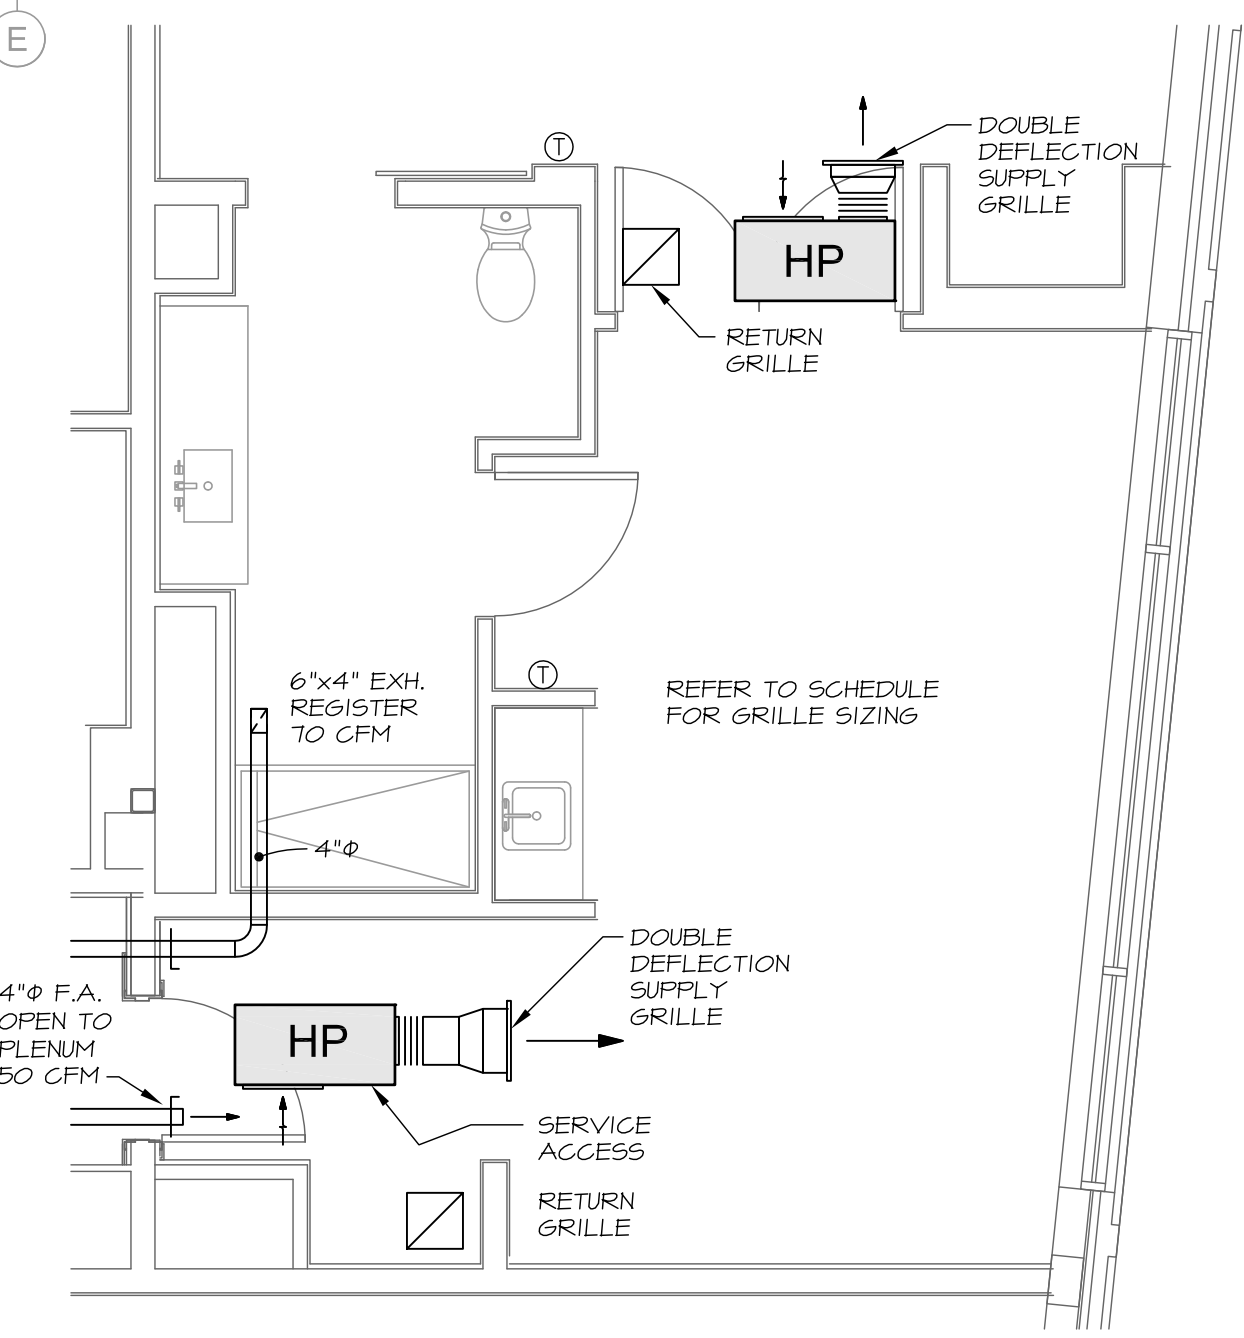

3 TYPICAL SUITE
 SCALE: 1/4" = 1'-0"

MECHANICAL SYSTEMS ENGINEERS
 ROYAL RIVER CENTER, UNIT 108
 10 FOREST FALLS DRIVE, YARMOUTH, MAINE 04096
 (207) 846-1441
 FACEBOOK: MECHANICAL SYSTEMS ENGINEERS
 © COPYRIGHT 2016
 M.S.E. Proj. 1632

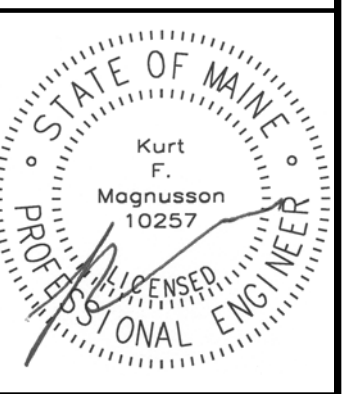

AC HOTELS by MARRIOTT
 Fore Street / Hancock Street / Thames Street
 Portland, Maine

REVISION:

ISSUED:
 RELEASED FOR PRICING 12/21/2016

project architect: KAK
 drawn by: REM

**FIFTH FLOOR
 MECHANICAL
 DUCTWORK**

sheet number:

M5

