



HEAT PUMP GRILLE SIZES

UNIT	CFM	SUPPLY GRILLE		RETURN GRILLE	
		No.	SUPPLY	No.	RETURN
HP-1	230	1	12 x 8	2	10 x 10
HP-2	260	1	12 x 8	2	10 x 10
HP-3	420	3	18 x 8	4	12 x 10
HP-4	420	3	18 x 8	4	12 x 10
HP-5	550	5	18 x 10	6	18 x 10

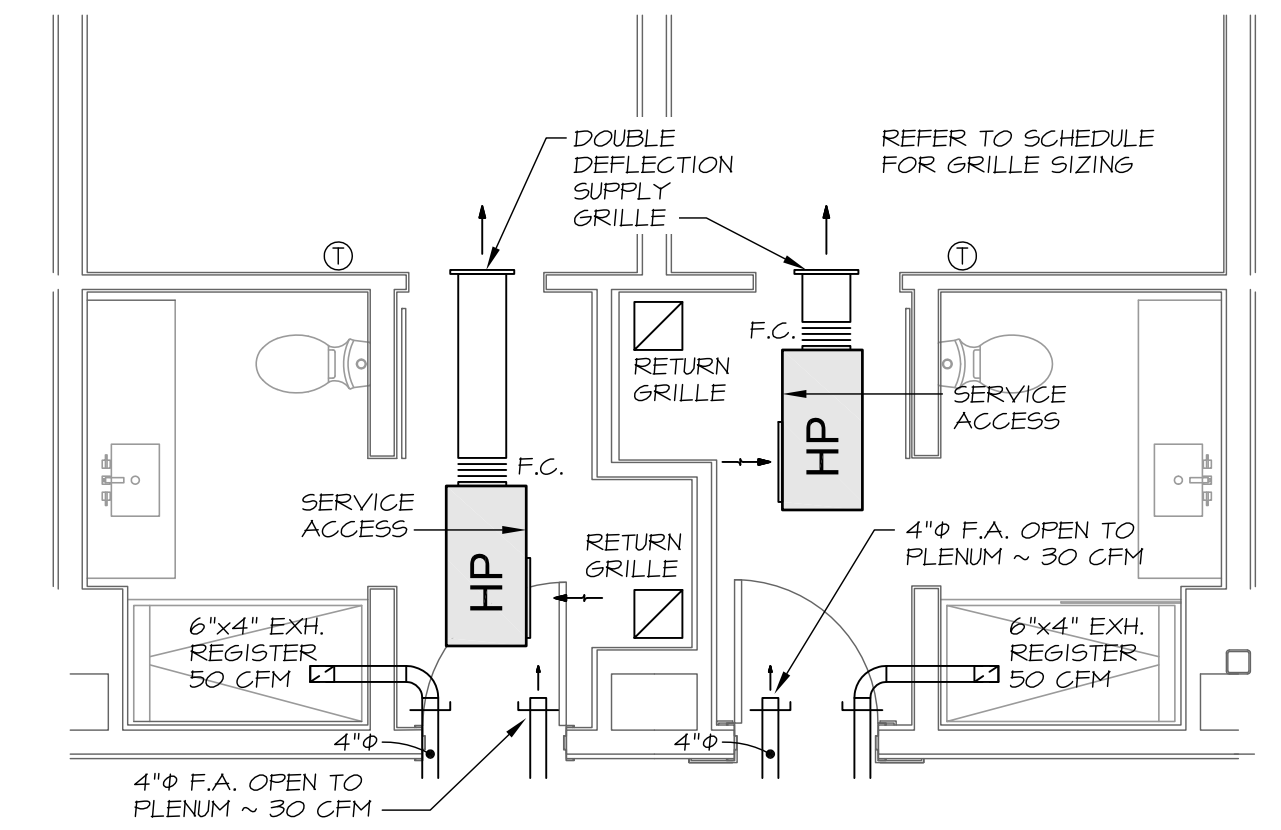

2 TYPICAL GUEST ROOM
SCALE: 1/4" = 1'-0"

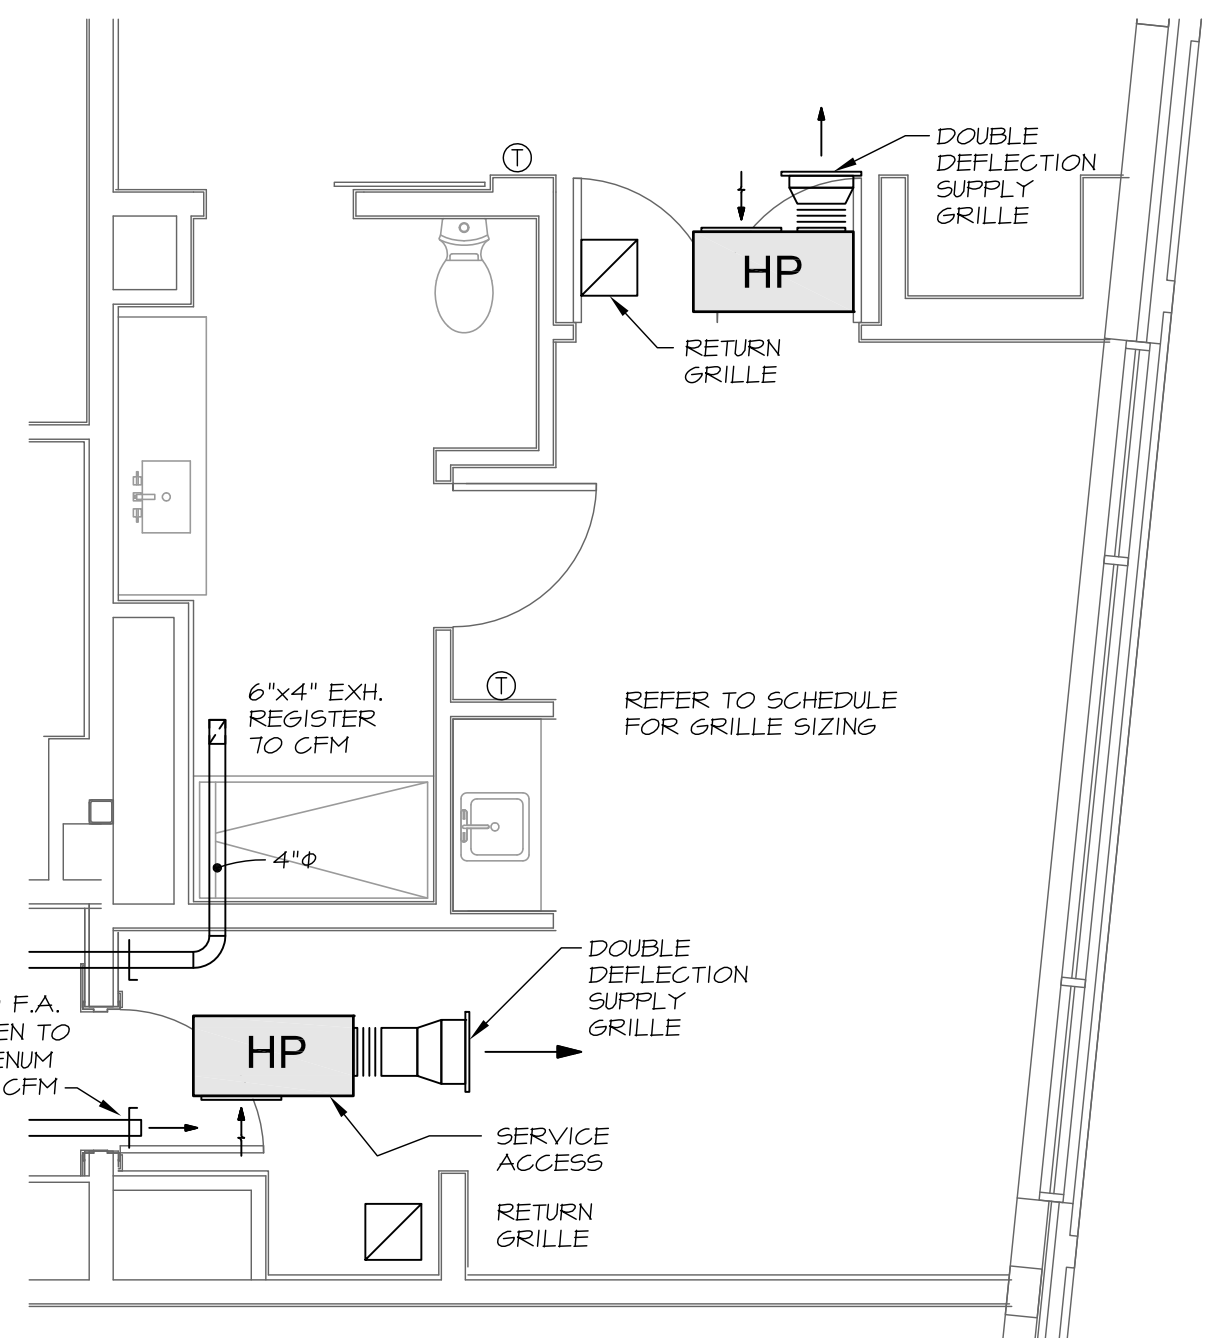

3 TYPICAL SUITE
SCALE: 1/4" = 1'-0"

AC HOTELS by MARRIOTT

Fore Street / Hancock Street / Thames Street
Portland, Maine

REVISION:

ISSUED:
RELEASED FOR PRICING 12/21/2016

project architect: KAK
drawn by: REM

**SIXTH FLOOR
MECHANICAL
DUCTWORK**

sheet number:
M6



MECHANICAL SYSTEMS ENGINEERS
ROYAL RIVER CENTER, UNIT 108
10 FOREST FALLS DRIVE, YARMOUTH, MAINE 04096
(207) 846-1441
FACEBOOK: MECHANICAL SYSTEMS ENGINEERS
© COPYRIGHT 2016
M.S.E. Proj. 1632

