



1 | UNIT 05
1/4" = 1'-0"
0 1'-0" 2'-0" 4'-0" 8'-0"

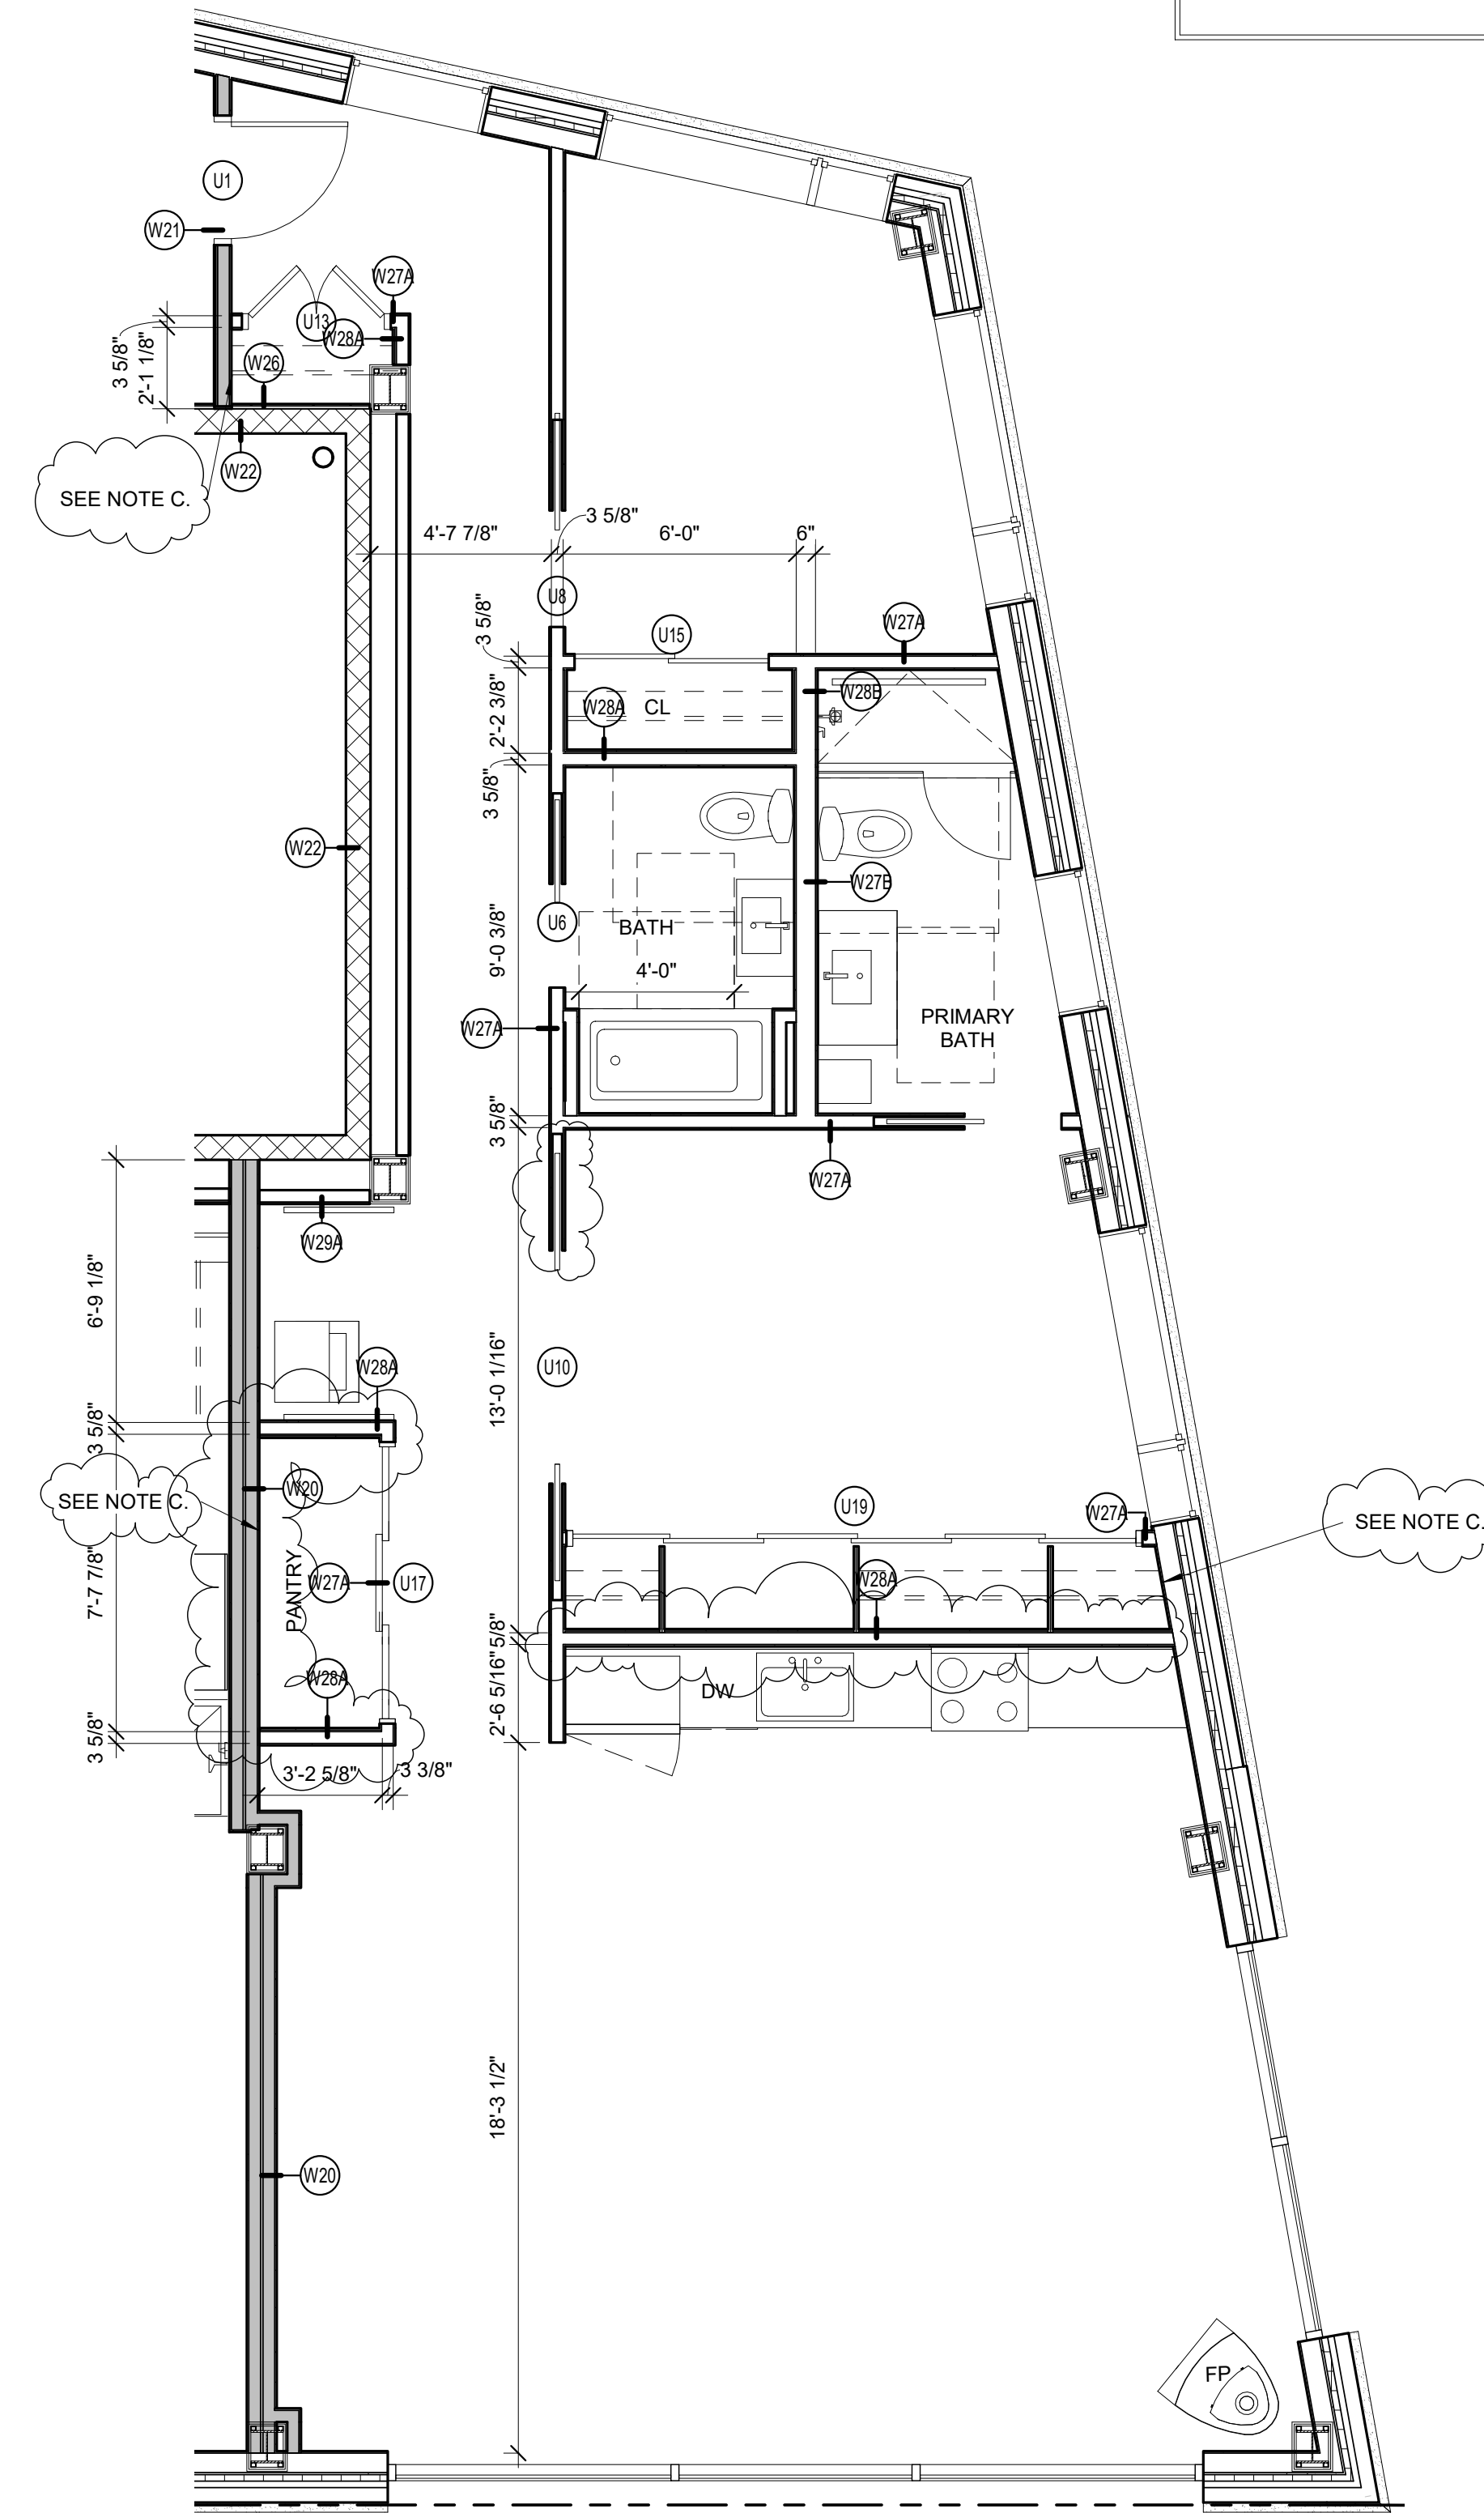

2 | UNIT 06
1/4" = 1'-0"
0 1'-0" 2'-0" 4'-0" 8'-0"

- A. FURRED WALL TO PROVIDE CONTINUOUS LAYER OF FIRE PROTECTION FOR BRACE FRAME FROM TOP OF SLAB TO UNDERSIDE OF DECK ABOVE - FIRESEAL ALL PENETRATIONS UTILIZING UL DETAILS
- B. INCREASE SPACING BETWEEN METAL STUD TRACKS AT DEMISING WALL TO ALIGN WITH COLUMN ENCLOSURE FACE
- C. PROVIDE 1/2" CDX PLYWOOD UNDER GYP BD FOR CONTINUOUS BLOCKING AT CLOSETS AT DEMISING/SHAFT/CORRIDOR WALLS

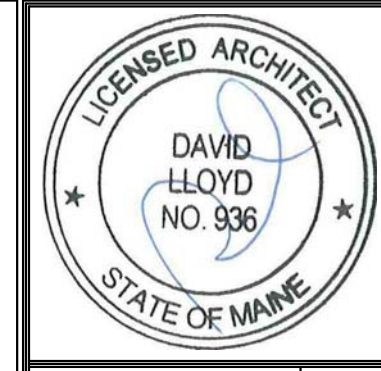

Prepared For:
**EssexNorth 20
Thames LLC**
P.O. Box 394
Topsfield, MA 01983

Consultant:
**ARCHETYPE
architects**
48 Union Wharf Portland, Maine 04101
(207) 772-6022 Fax (207) 772-4056

Project:
**20 THAMES STREET
CONDOMINIUM**
20 Thames Street, Portland Maine

Revisions:
6 10/11/17 ADDENDUM 3

Date:
11 OCT 2017
Scale:
1/4" = 1'-0"
**ENLARGED UNIT
PLANS**

A6.02