

Prepared For:
**EssexNorth 20
Thames LLC**

P.O. Box 394
Topsfield, MA 01983

- A. FURRED WALL TO PROVIDE CONTINUOUS LAYER OF FIRE PROTECTION FOR BRACE FRAME FROM TOP OF SLAB TO UNDERSIDE OF DECK ABOVE - FIRESEAL ALL PENETRATIONS UTILIZING UL DETAILS
- B. INCREASE SPACING BETWEEN METAL STUD TRACKS AT DEMISING WALL TO ALIGN WITH COLUMN ENCLOSURE FACE
- C. PROVIDE 1/2" CDX PLYWOOD UNDER GYP BD FOR CONTINUOUS BLOCKING AT CLOSETS AT DEMISING/SHAFT/CORRIDOR WALLS

ENLARGED PLAN NOTES

1/4" = 1'-0"

Consultant:

ARCHETYPE
architects
48 Union Wharf Portland, Maine 04101
(207) 772-6022 Fax (207) 772-4056

Architect:

Project:
**20 THAMES STREET
CONDOMINIUM**
20 Thames Street, Portland Maine


Revisions:
4 08/15/17 ADDENDUM 2

Date:
11 OCT 2017

Scale:
As indicated


**ENLARGED UNIT
PLANS**

A6.03

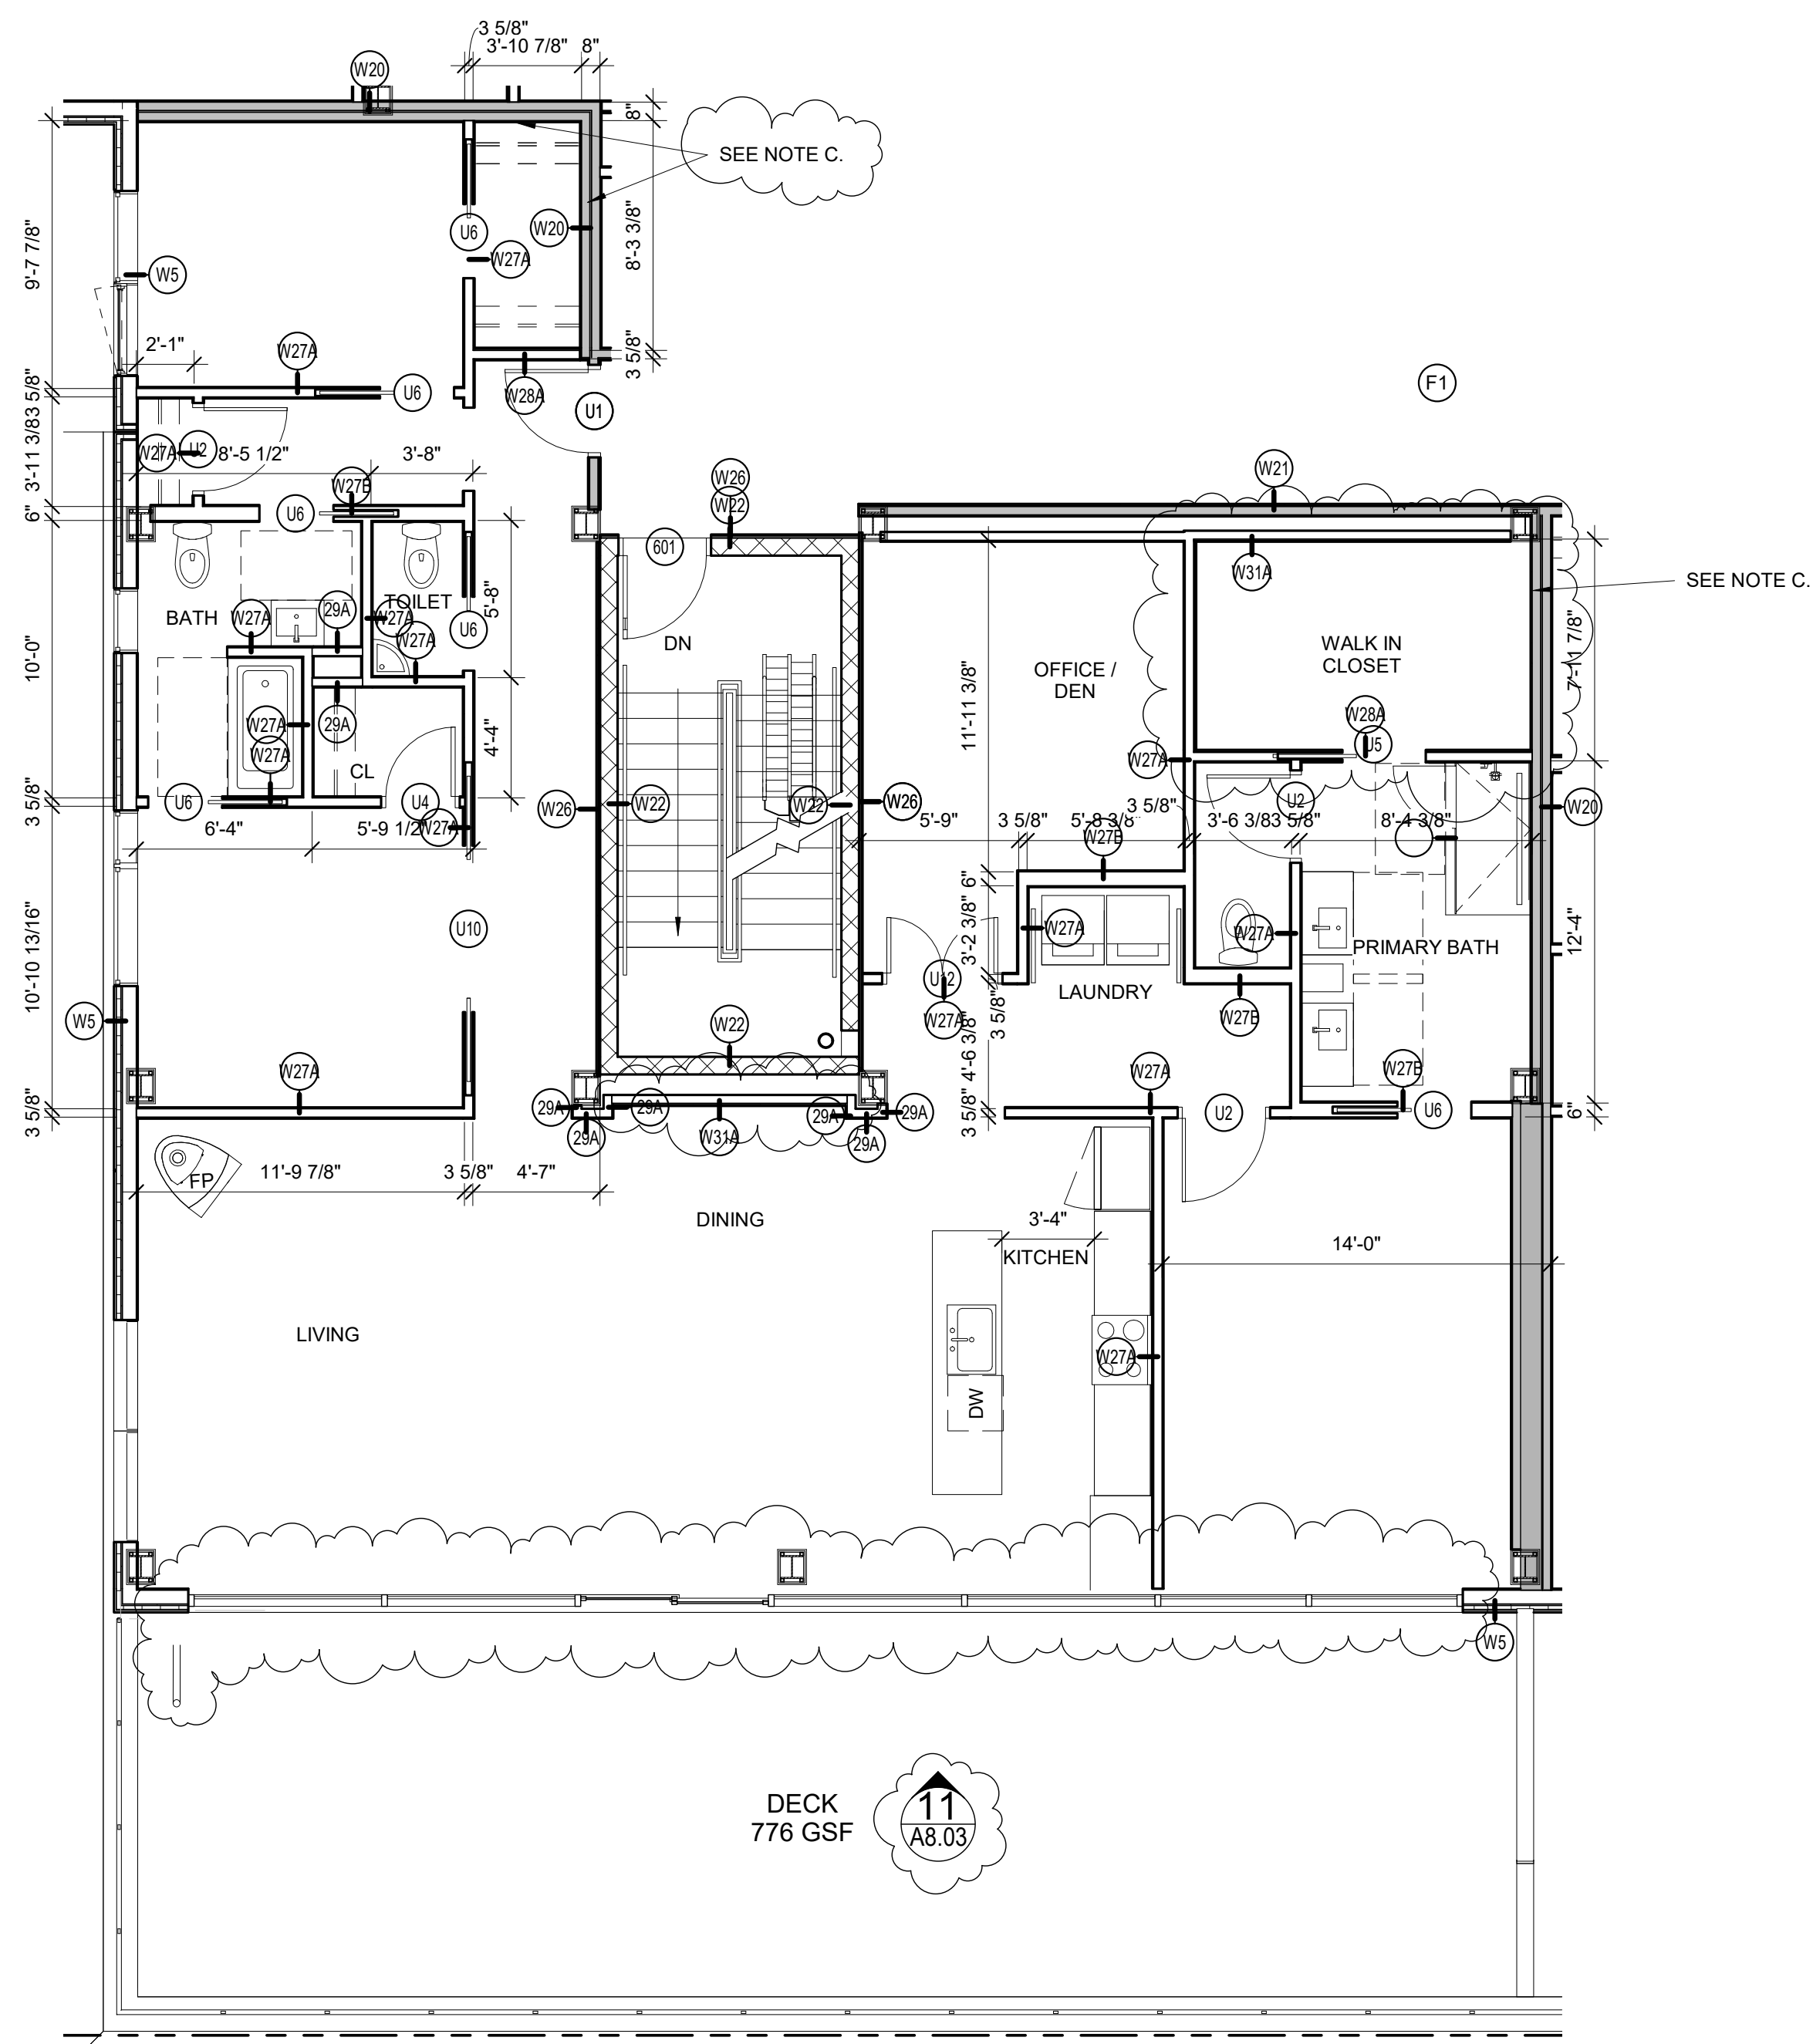

1 | ENLARGED UNIT 63

3/16" = 1'-0" 0 1'-0" 2'-0" 4'-0" 8'-0"

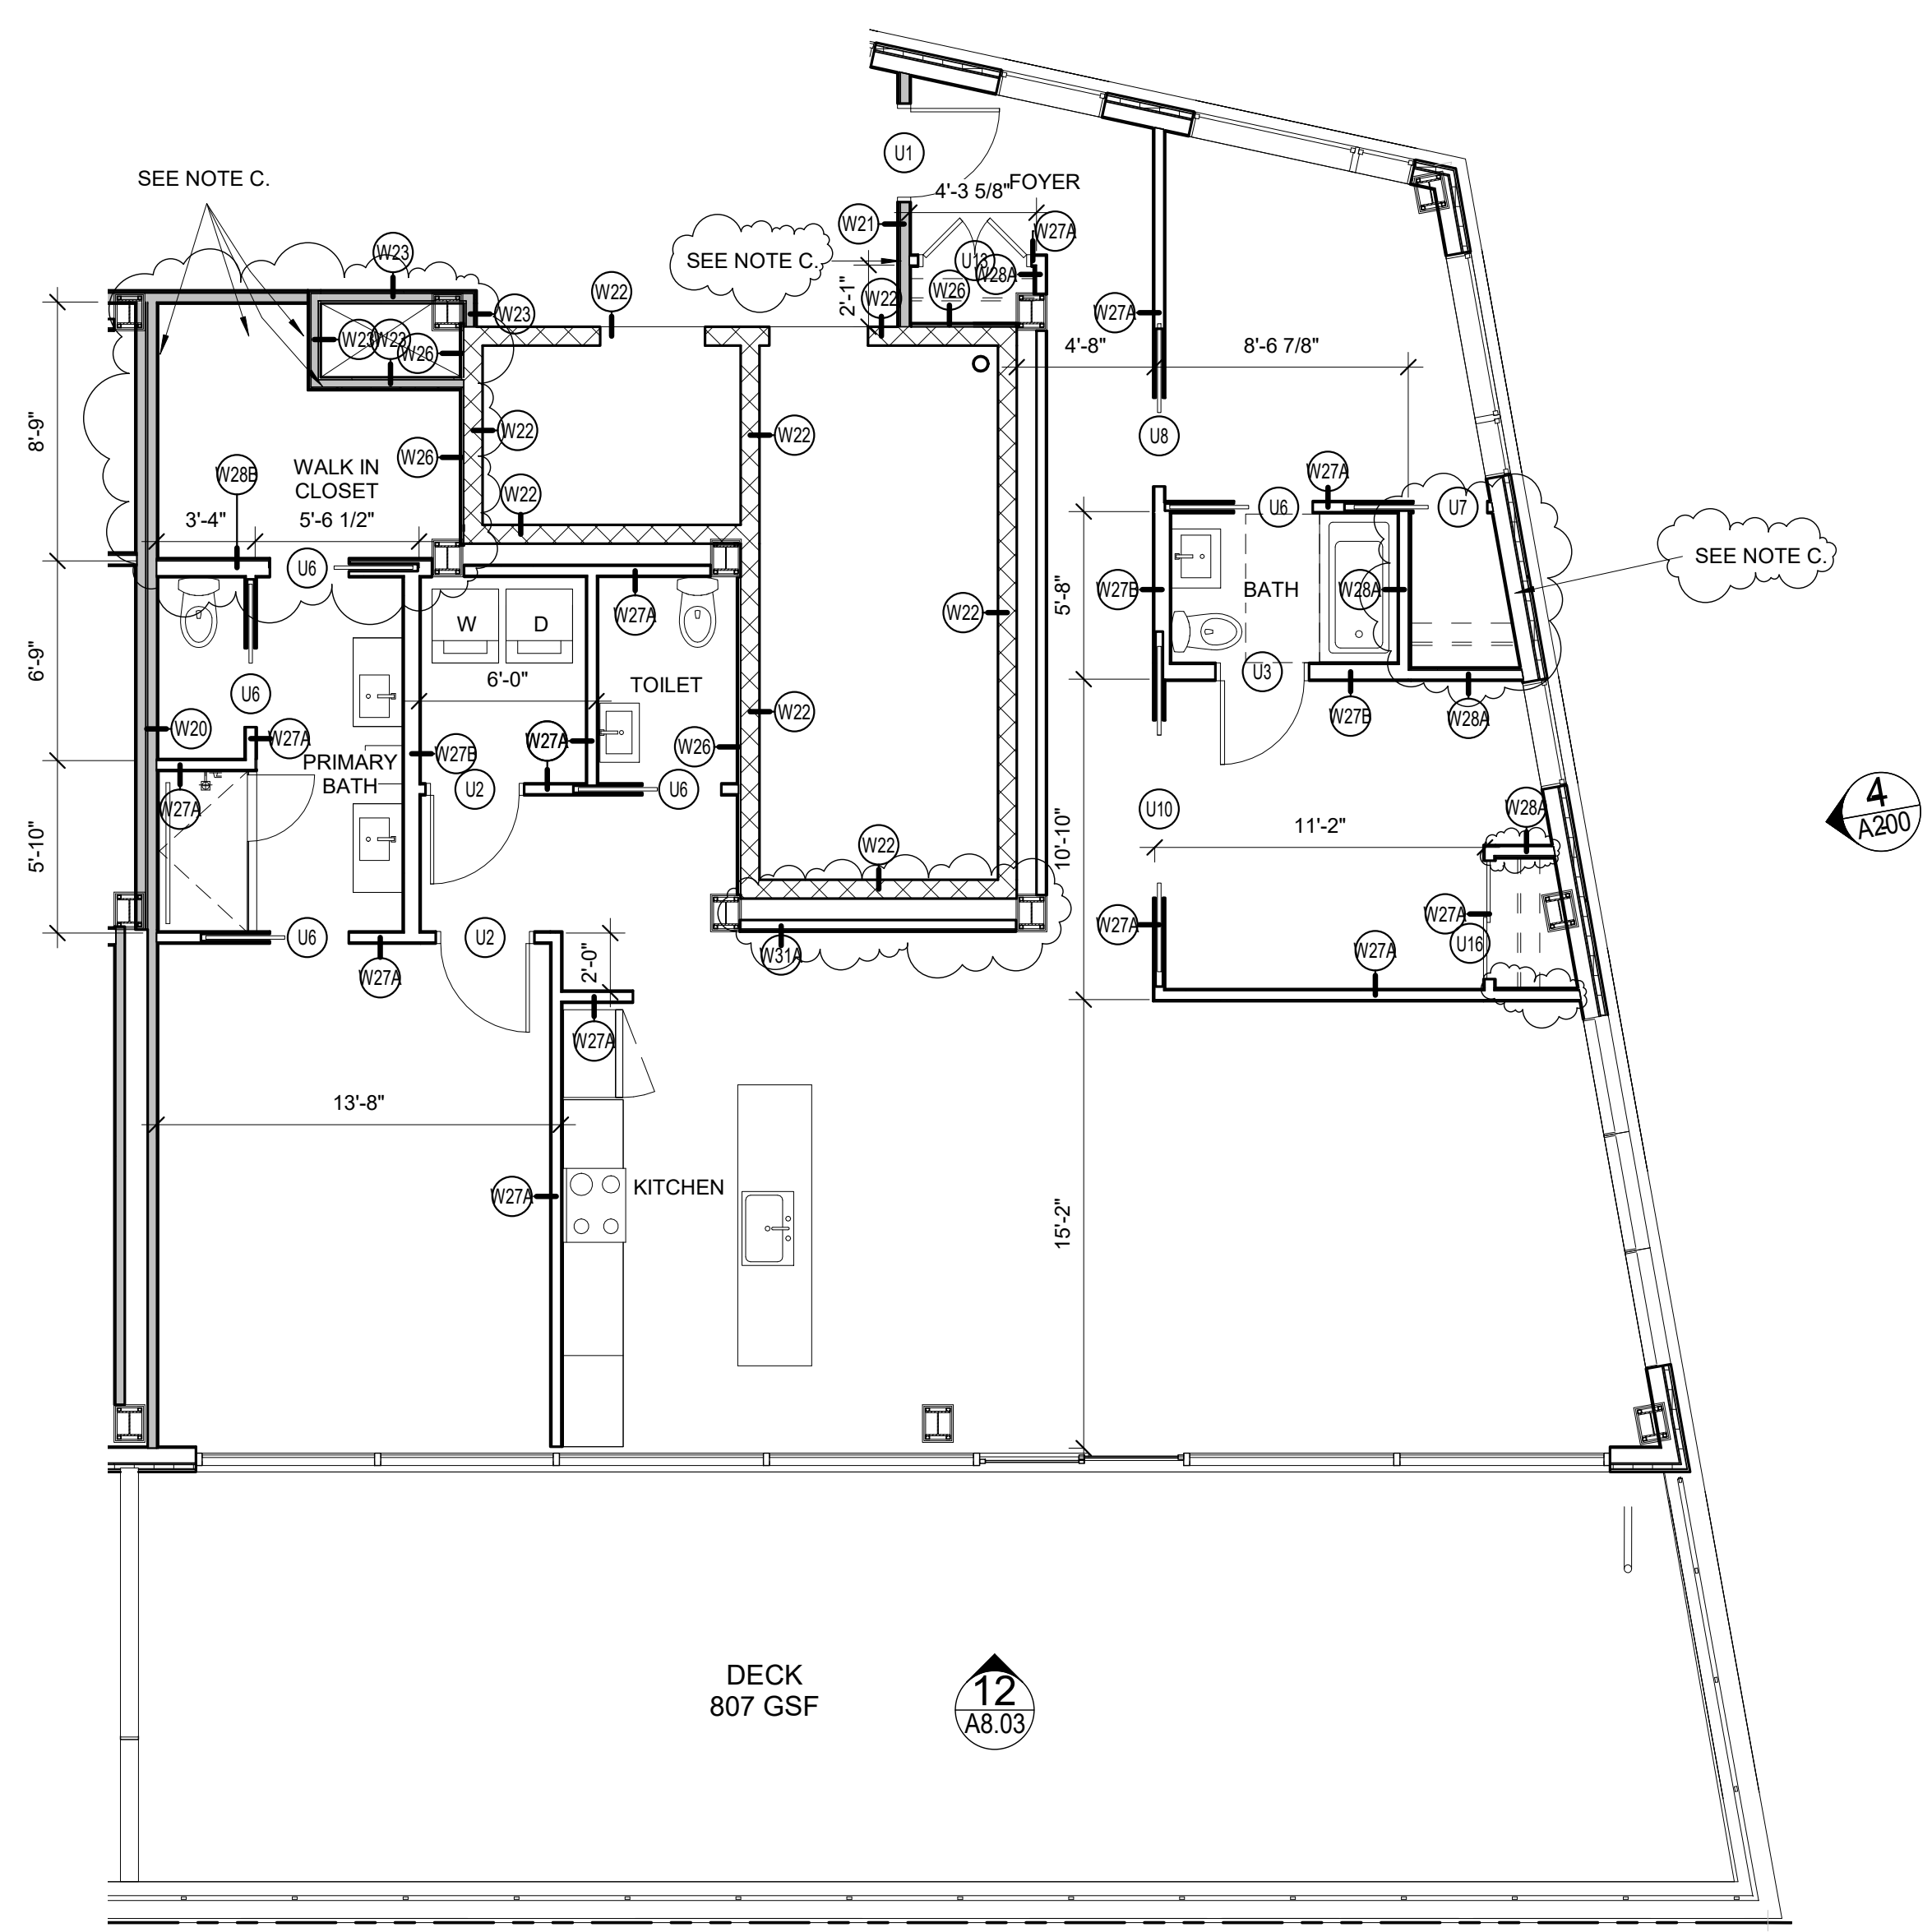

2 | ENLARGED UNIT 64

3/16" = 1'-0" 0 1'-0" 2'-0" 4'-0" 8'-0"