




5 TYP. DECK ELEVATION
3/4" = 1'-0"

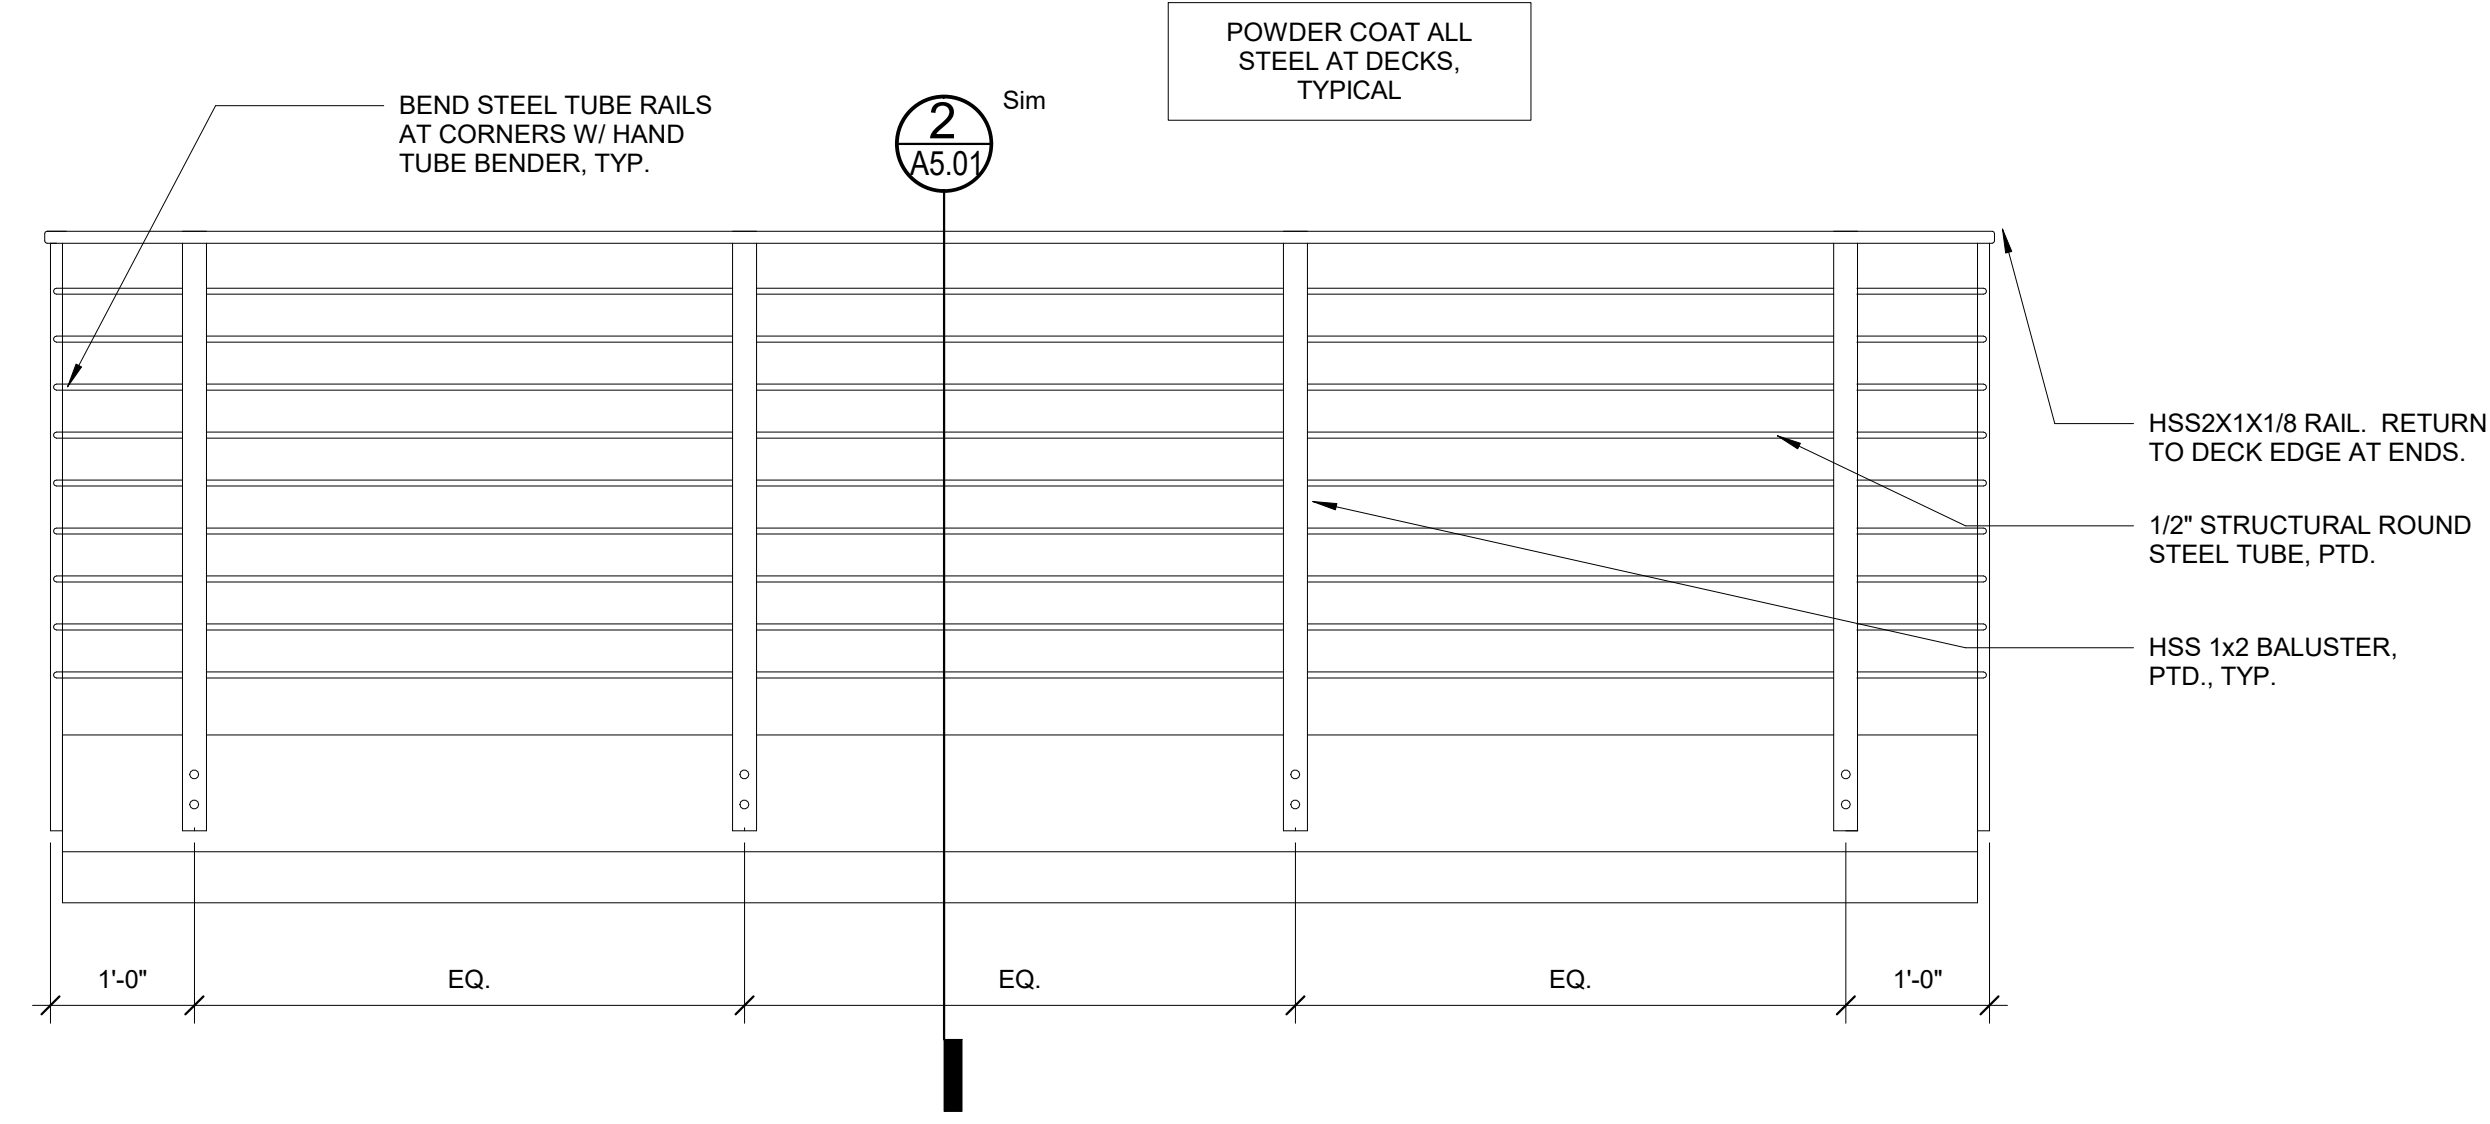


4 TYP. DECK EDGE DETAIL
3" = 1'-0"

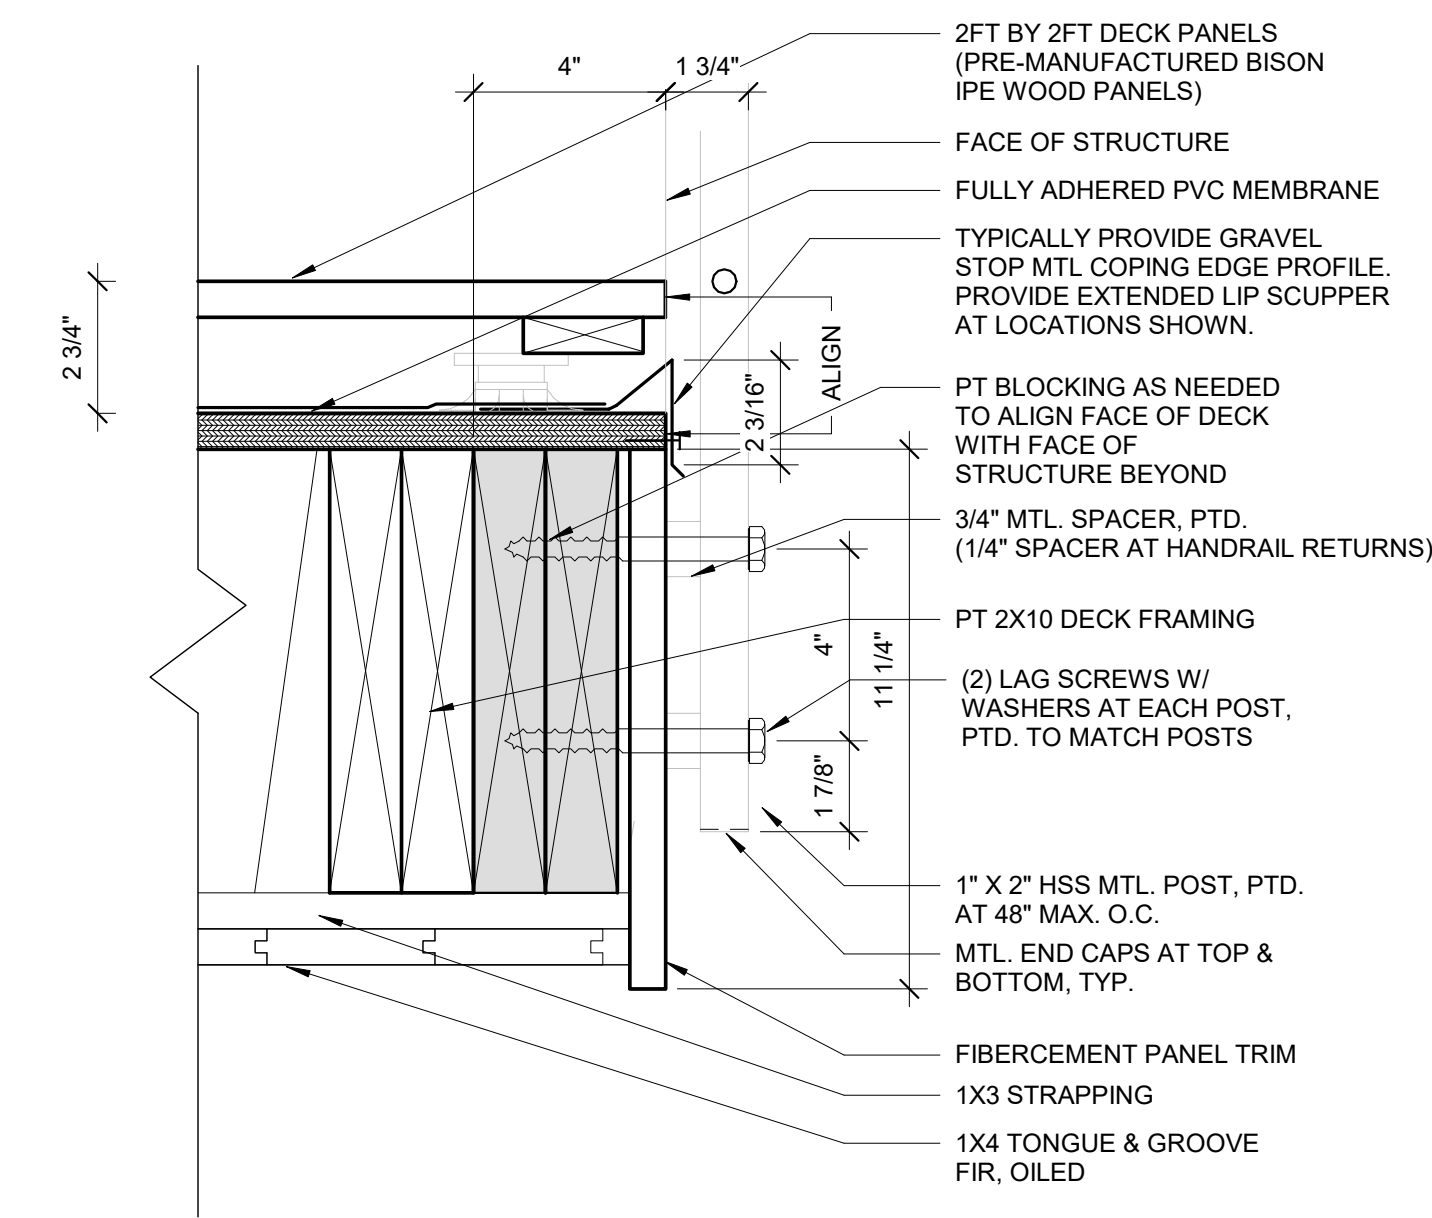


3 METAL DECK RAIL DETAIL
6" = 1'-0"

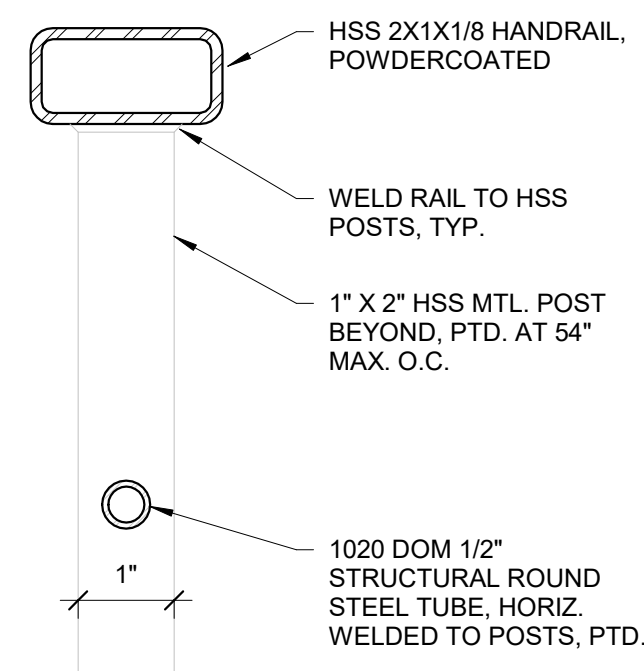

2 TYP DECK SECTION
1" = 1'-0"

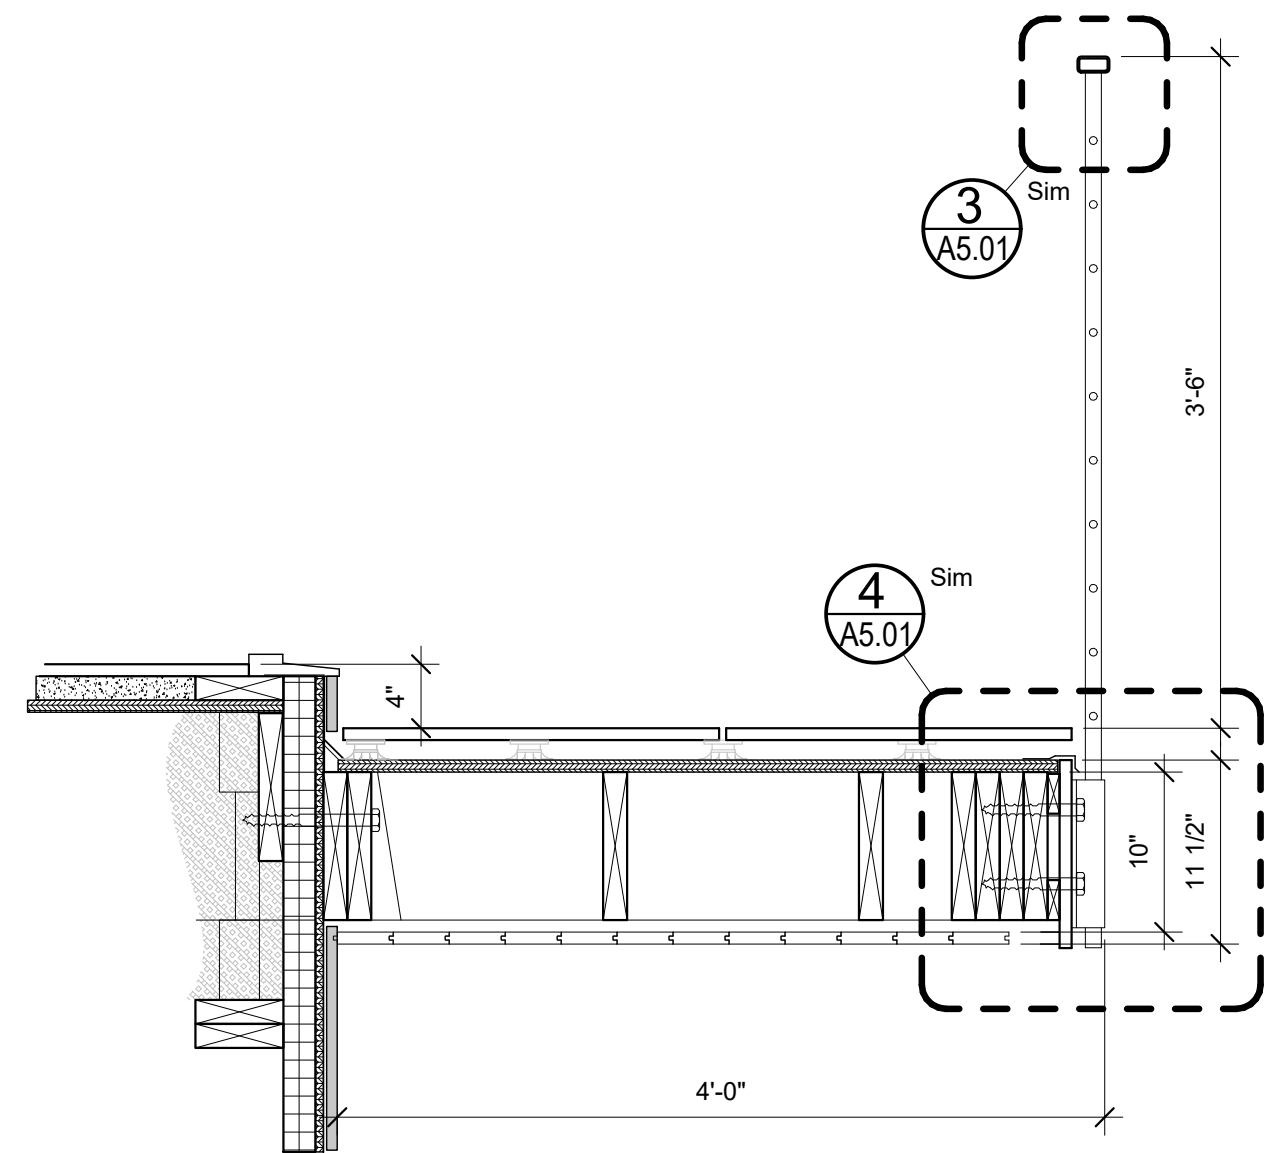

1 CANOPY DETAILS
3" = 1'-0"

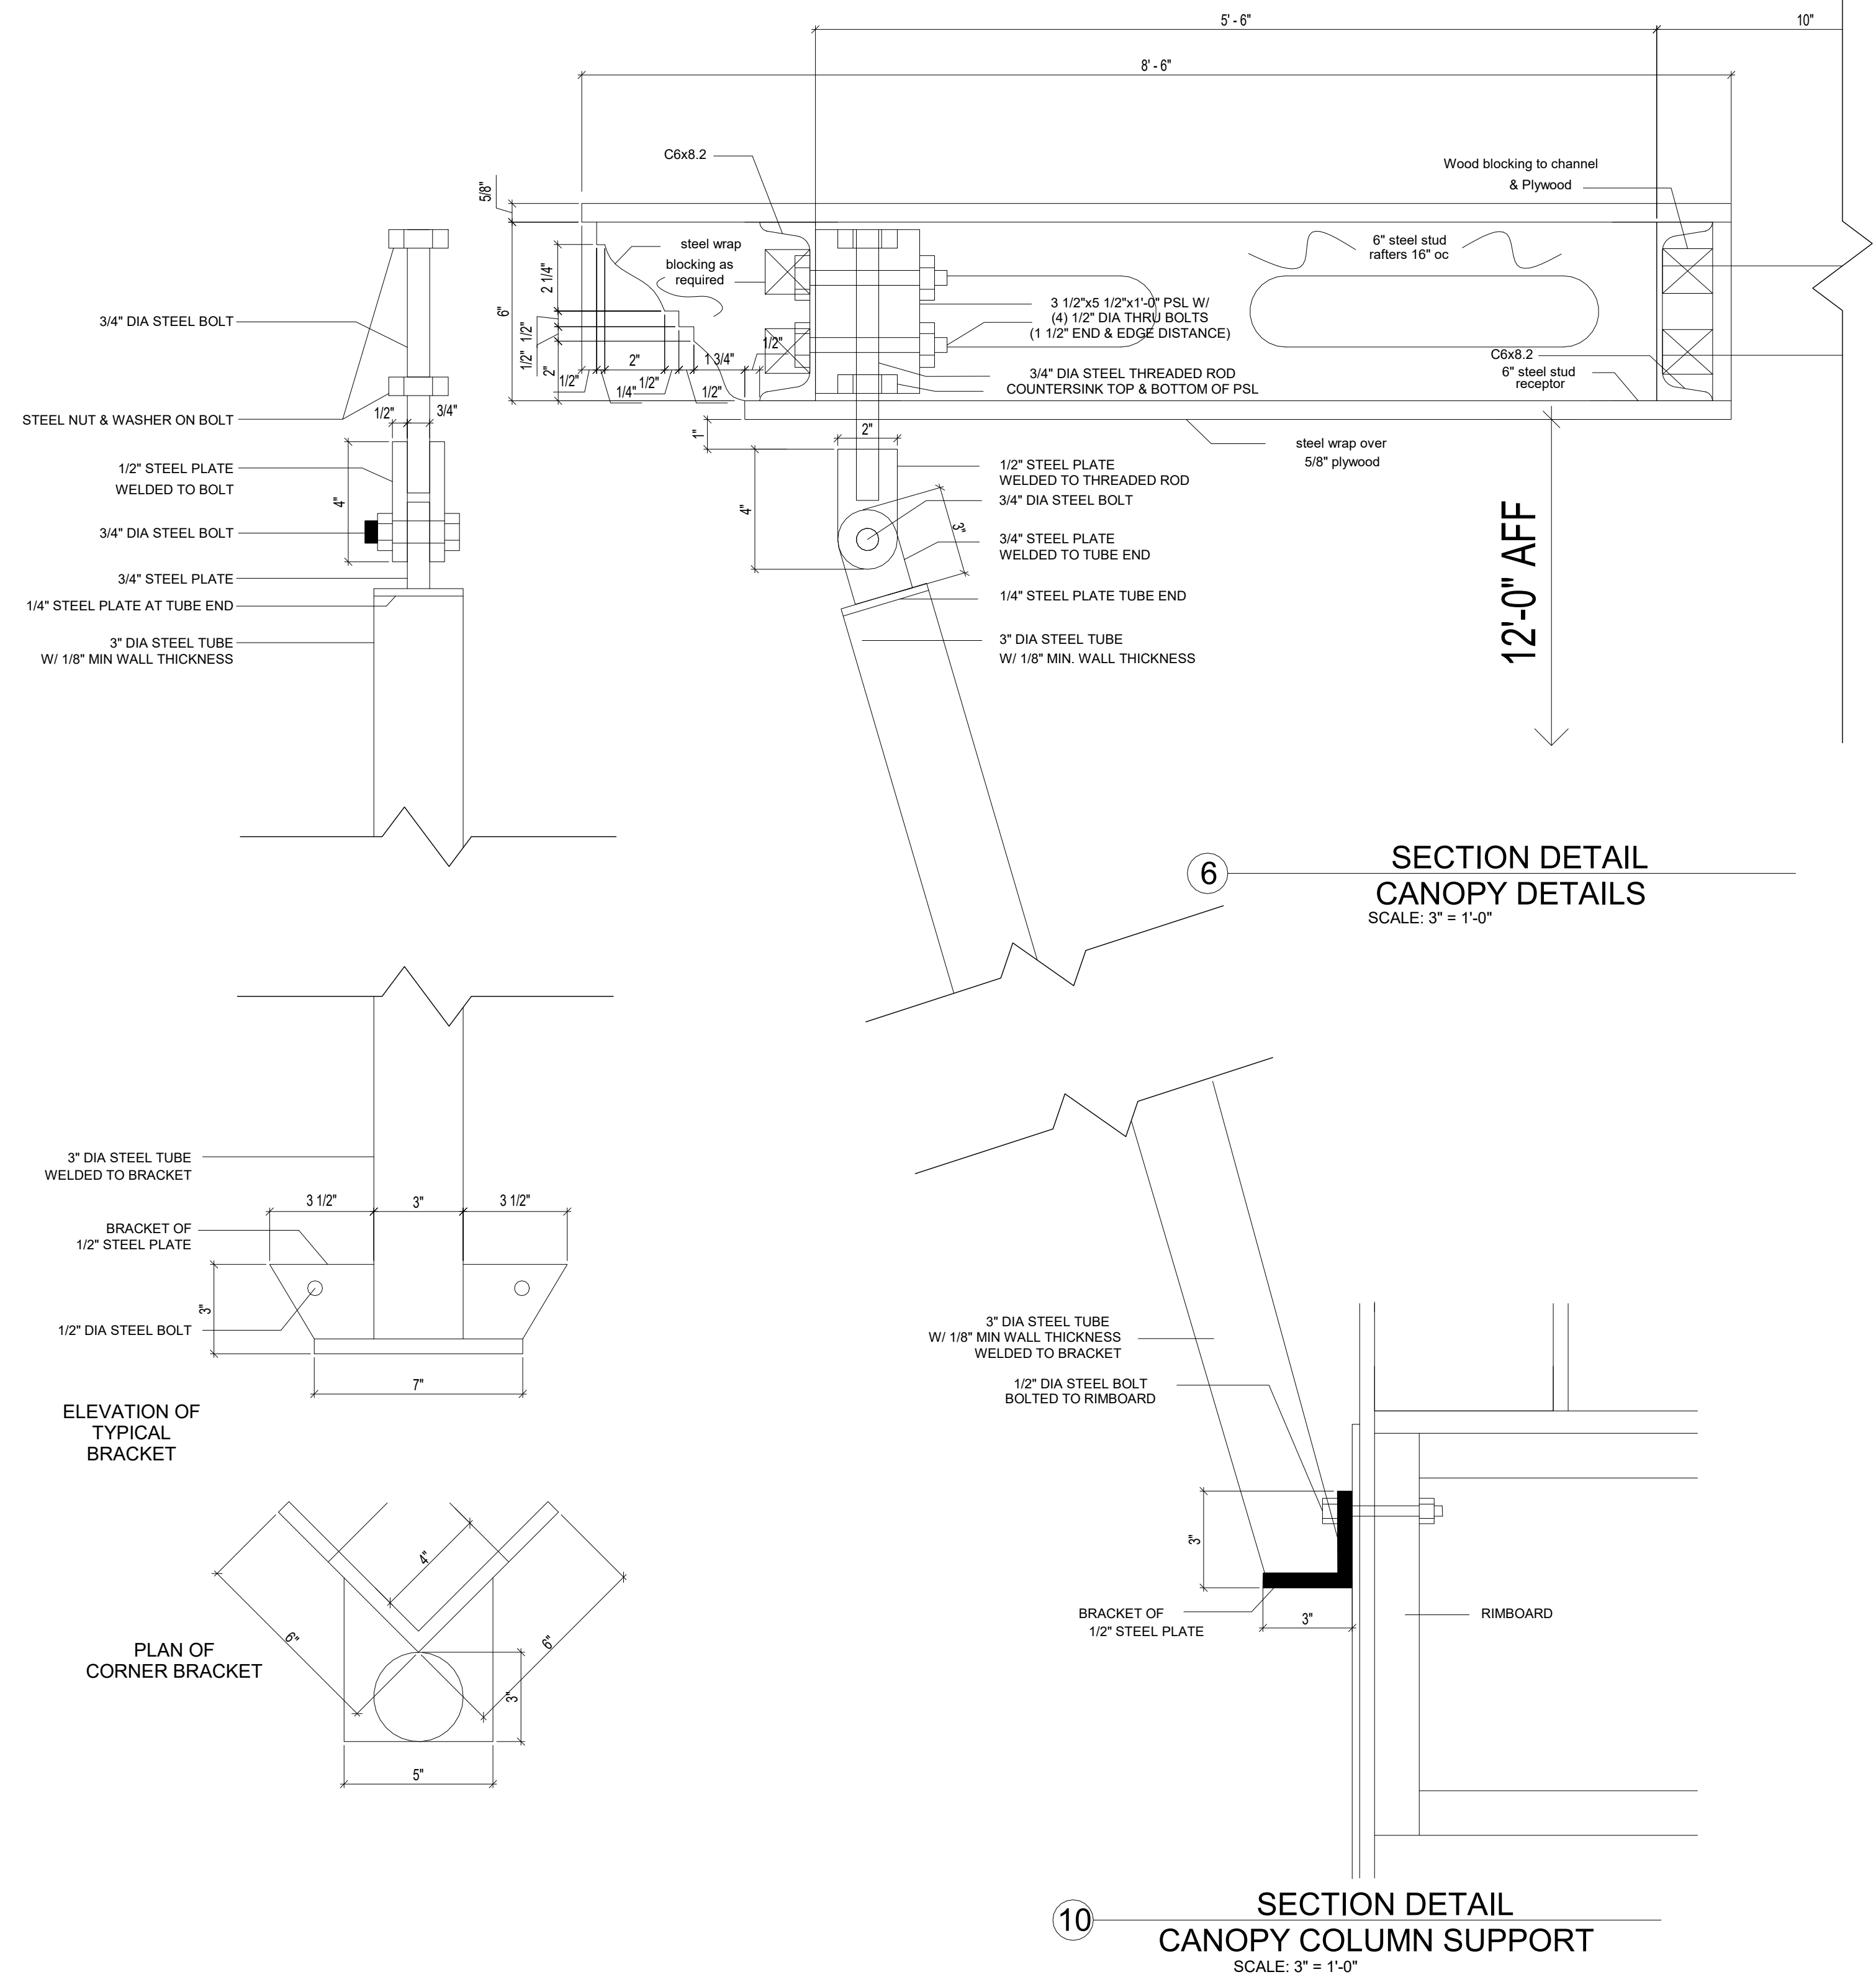

Prepared For:
Owner

Consultant:

ARCHETYPE
architects
48 Union Wharf Portland, Maine 04101
(207) 772-6022 ARCHETYPE@ARCHETYPEPA.COM

Architect:

THAMES STREET BUILDING
20 Thames Street, Portland Maine

Revisions:

Date: **JAN. 27, 2017**
Scale: **As indicated**
CANOPY AND RAILING DETAILS

A5.01