
NORTH SCHOOL COMMUNITY ROOM

248 CONGRESS ST. PORTLAND, ME 04101

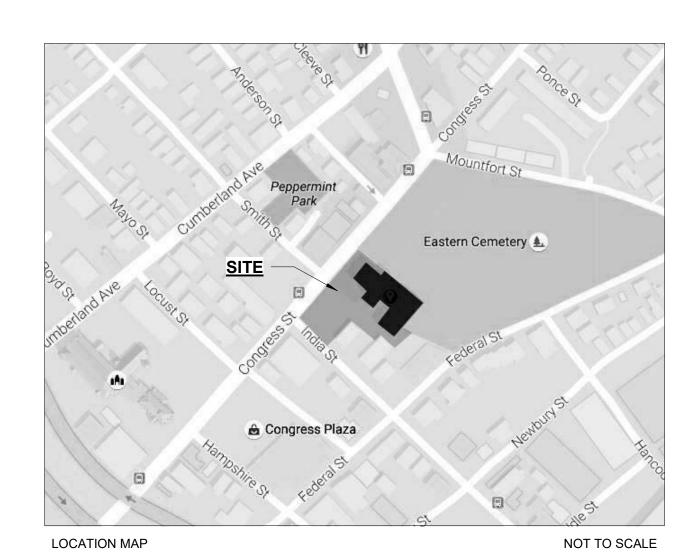

CONTACTS


Kayeight Housing Associates LP. 4 Union Street, Suite 500 Portland, ME 04101 207.805.3782

Structural Engineer: Structural Integrity 77 Oak St. Portland, ME 04101 207.774.4614

Architect: Archetype Architects 48 Union Wharf Portland, ME 04101 207.772.6022

DATE OF ISSUE

11/17/2016 - FOR BUILDING PERMI

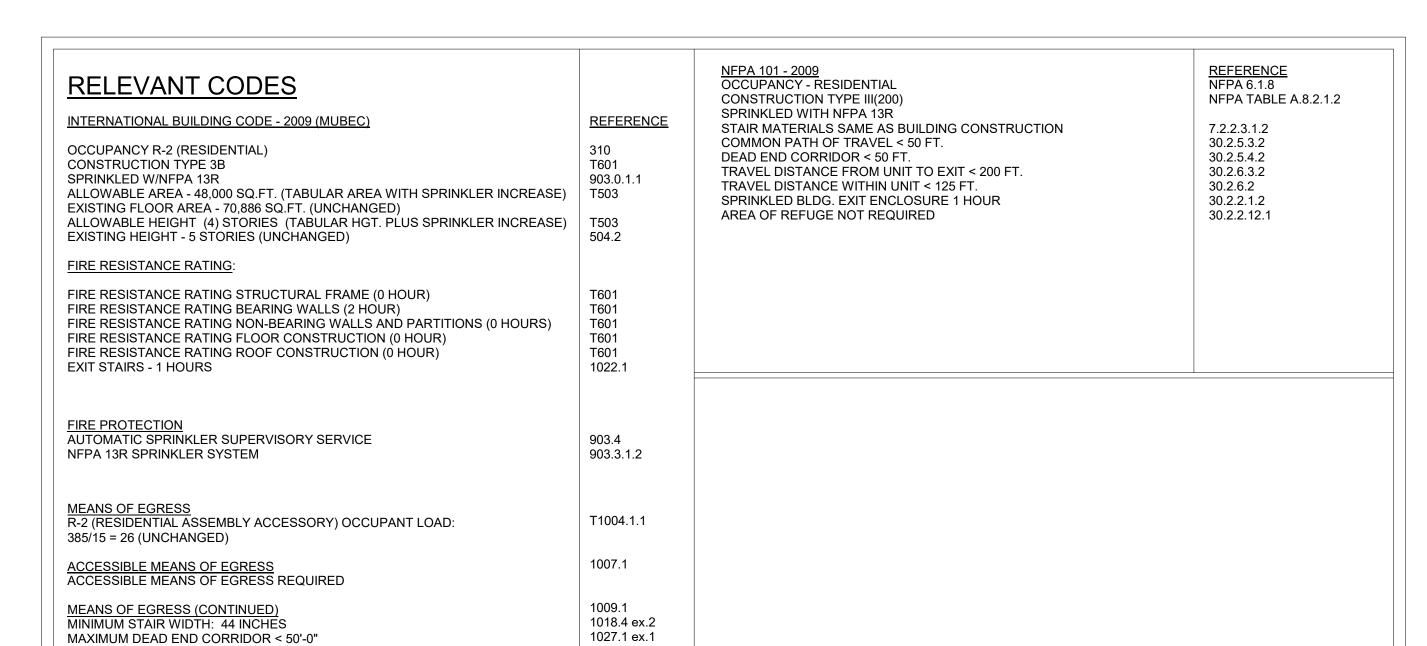



DRAWING LIST

S1.0 GENERAL NOTES S1.1 ROOF FRAMING PLAN AND DETAILS

ARCHITECTURAL DRAWINGS A1.00 EXISTING CONDITIONS

A1.01 NEW PLANS AND ELEVATIONS

A3.21 WALL SECTIONS A5.00 DETAILS