

SUPPORTING DOCUMENTATION FOR:

PROPOSED DORMER ADDITIONS  
AT 97 INDIA STREET

SUBMITTED TO:

HISTORIC PRESERVATION BOARD  
CITY OF PORTLAND

BY:

CANAL 5 STUDIO  
JAMES P. GAUTHIER, AIA

ON BEHALF OF:

SCOTT KNOLL, OWNER  
ENGINE HOUSE, LLC.

FEBRUARY 06, 2017



One Canal Plaza, Suite 888  
Portland, Maine 04101

[canal5studio.com](http://canal5studio.com)





## TABLE OF CONTENTS

1. EXTERIOR VIEW FROM NORTHWEST
2. EXTERIOR VIEW FROM SOUTHWEST
3. NORTH ELEVATION
4. SOUTH ELEVATION
5. WEST ELEVATION
6. AXONOMETRIC CUT THROUGH 3RD FLOOR
7. INTERIOR VIEW
8. 3RD FLOOR PLAN
9. SECTION CUT THROUGH DORMERS






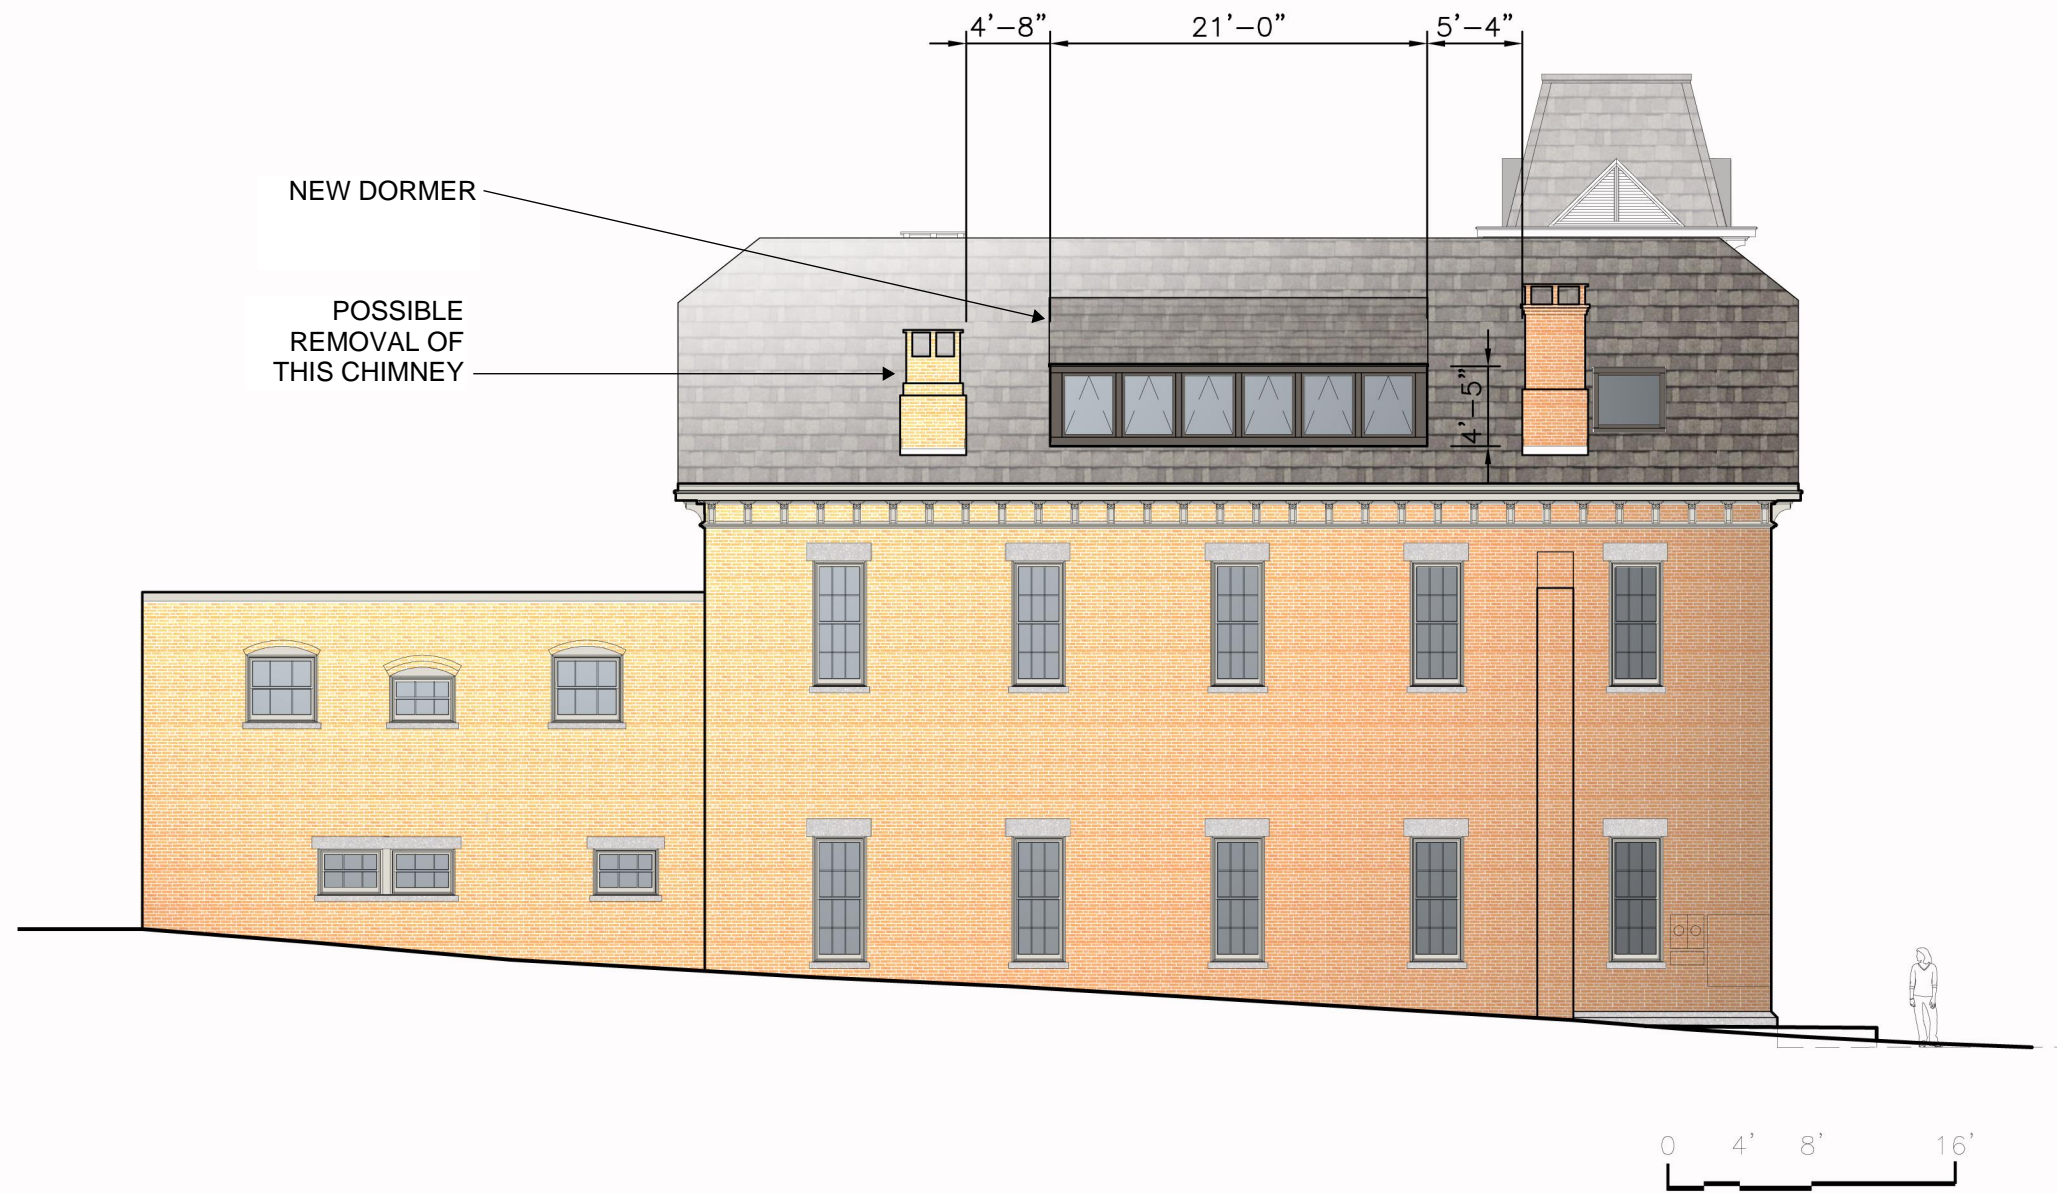

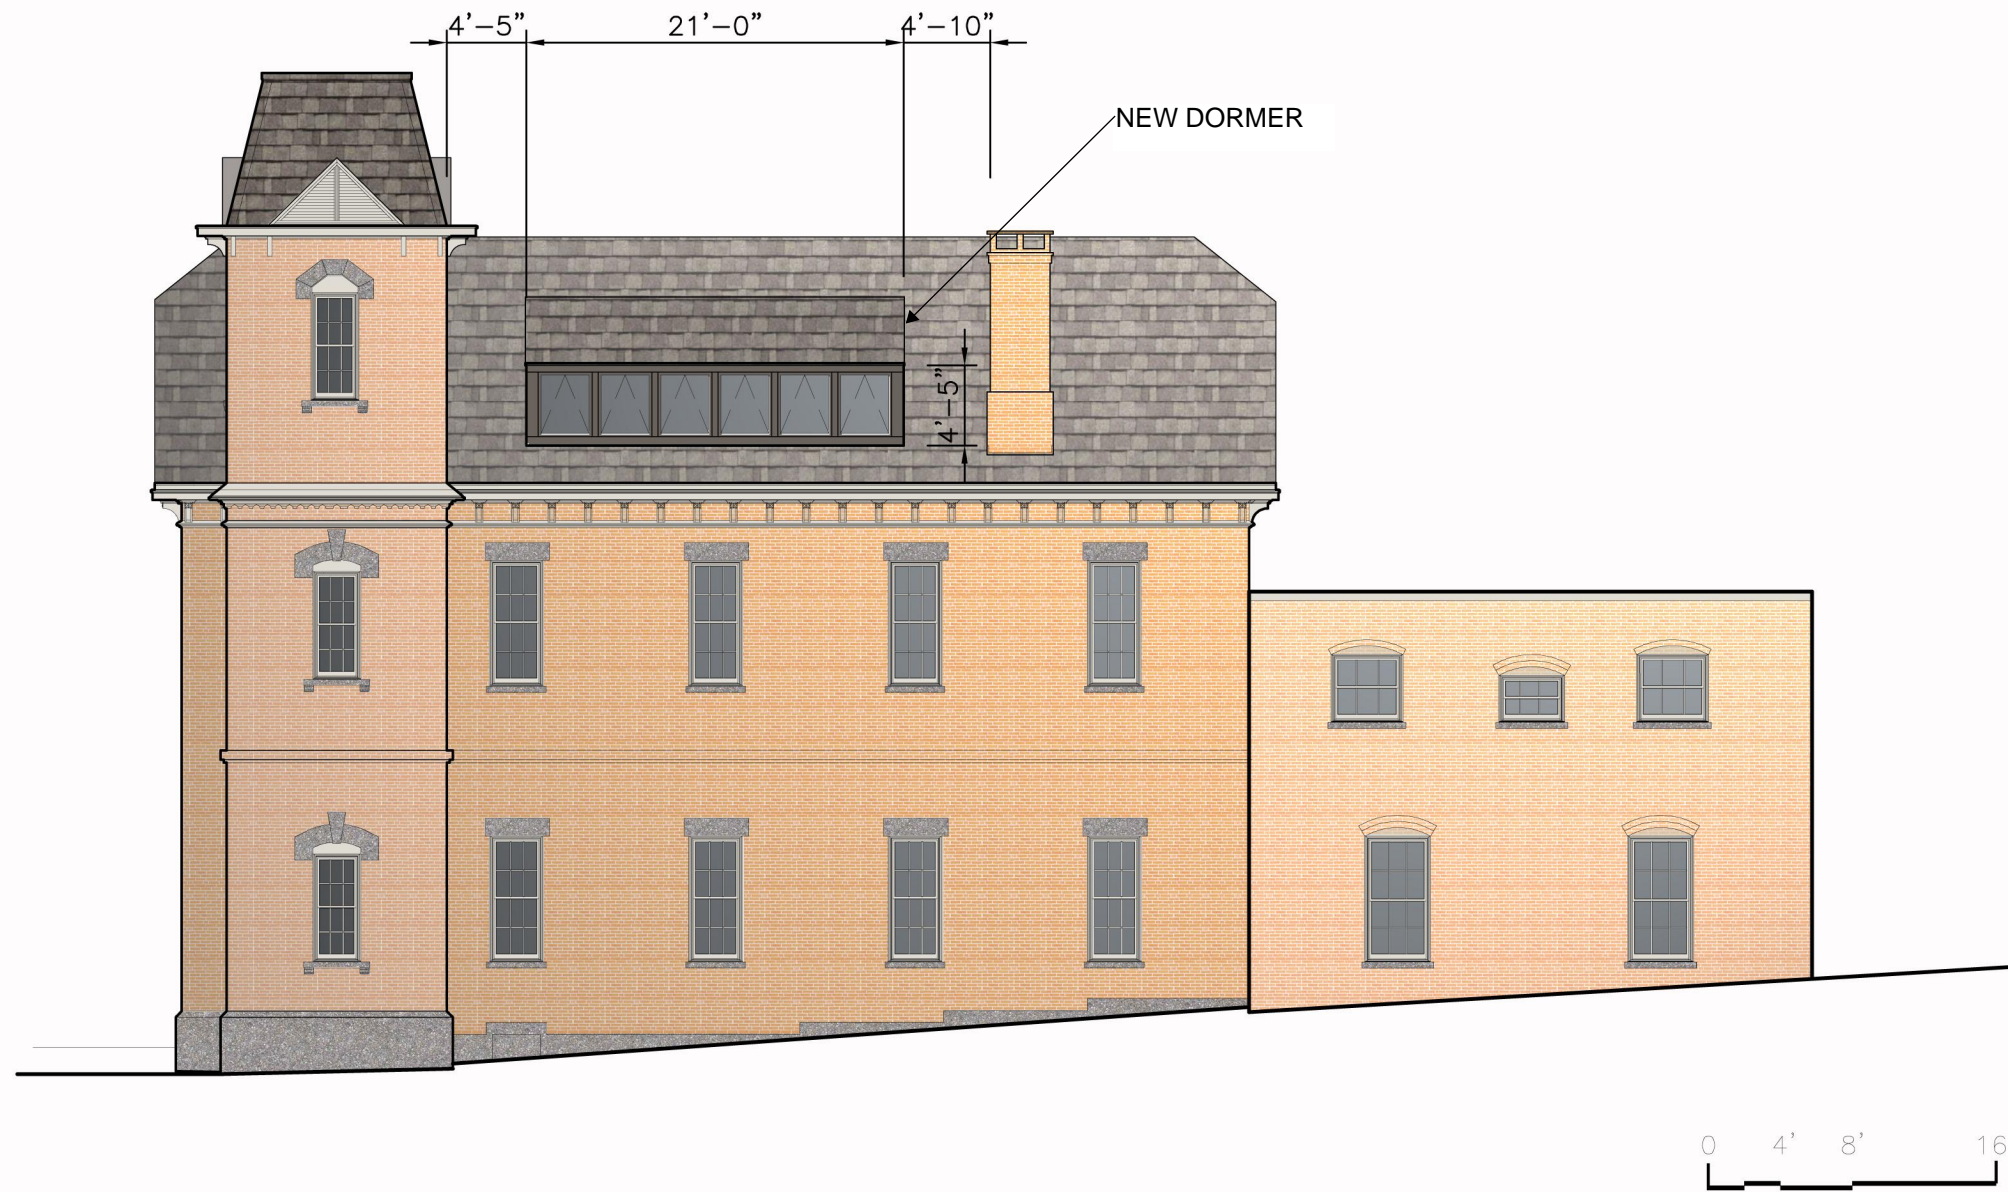





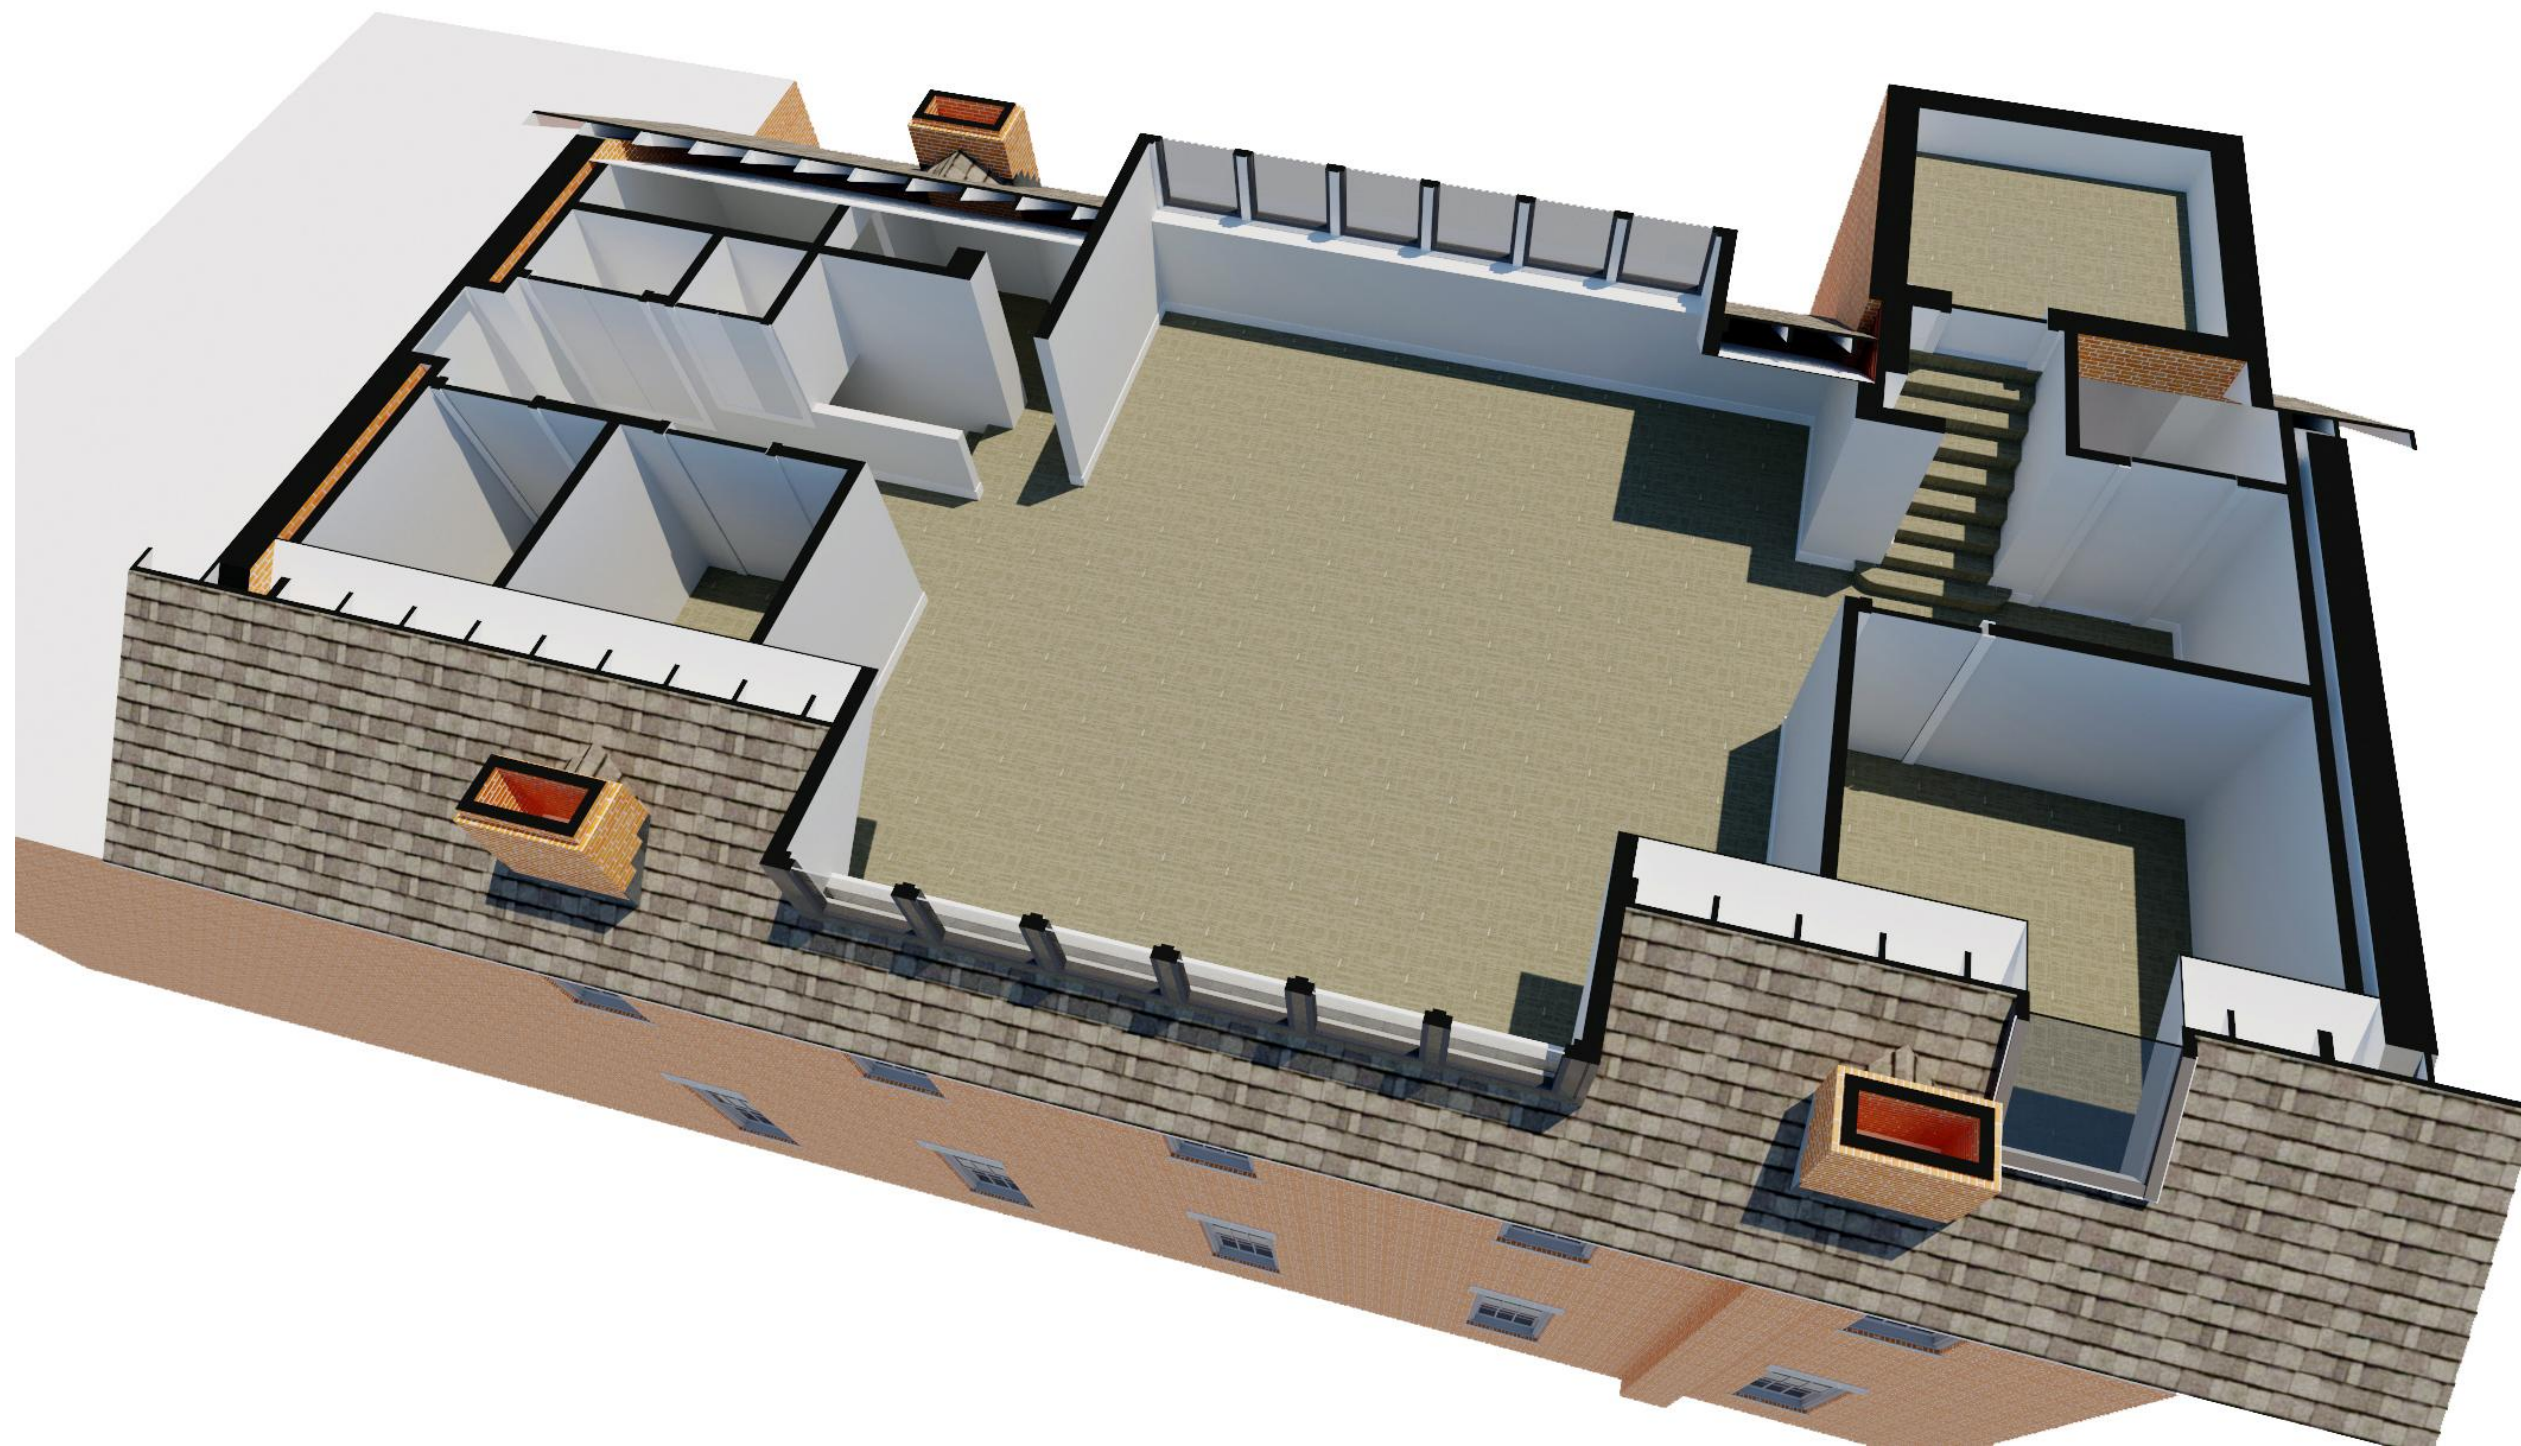





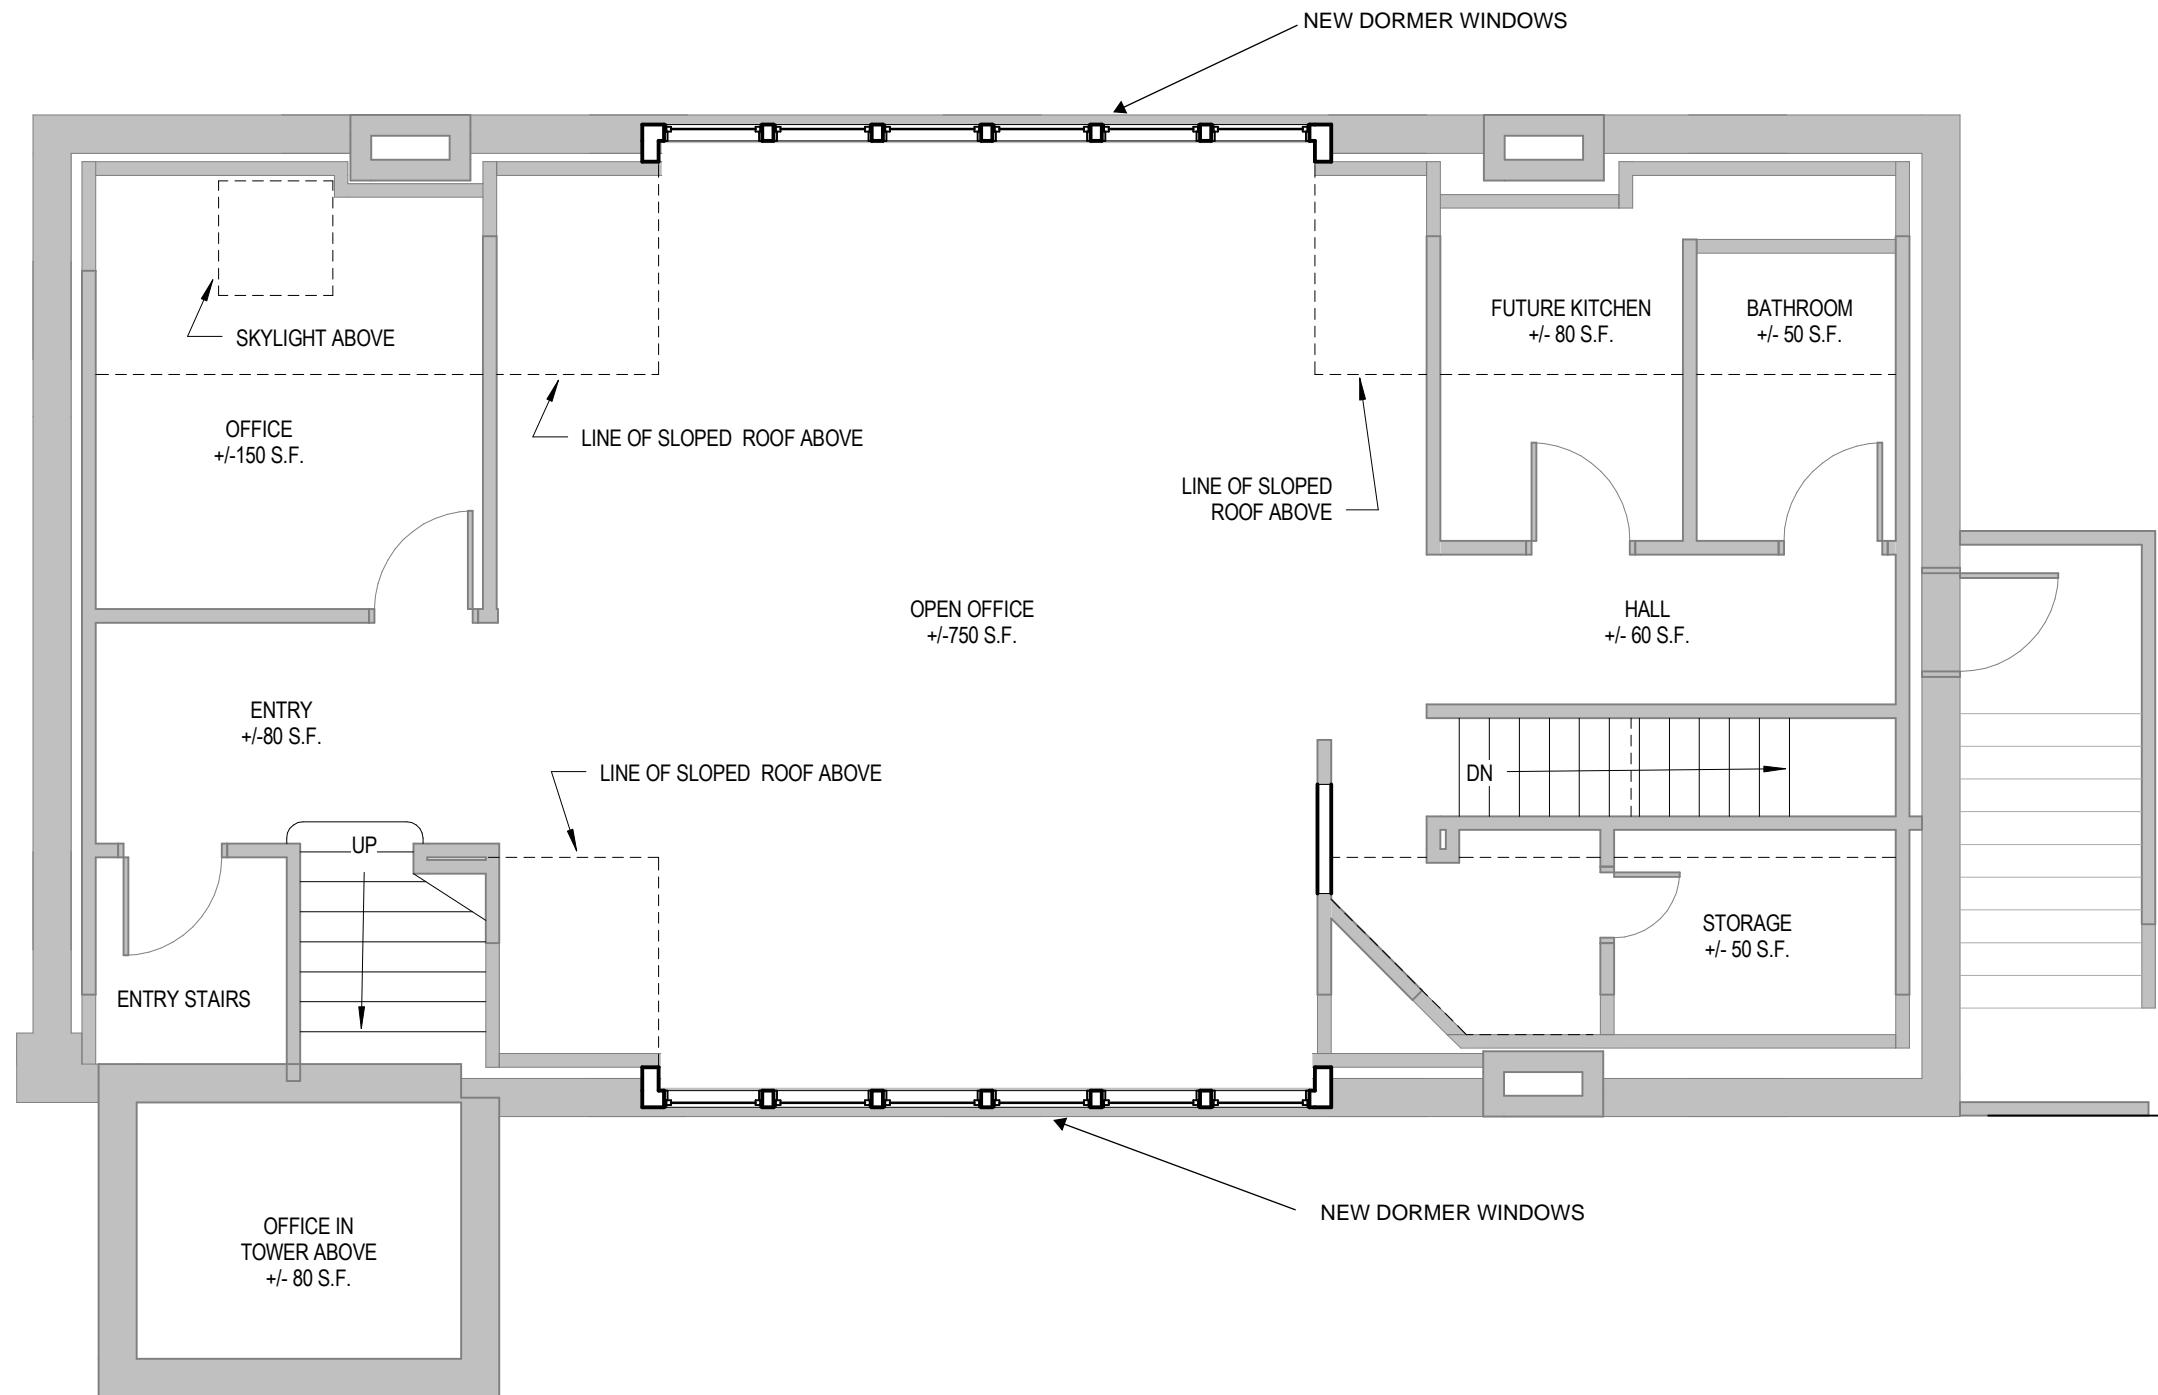

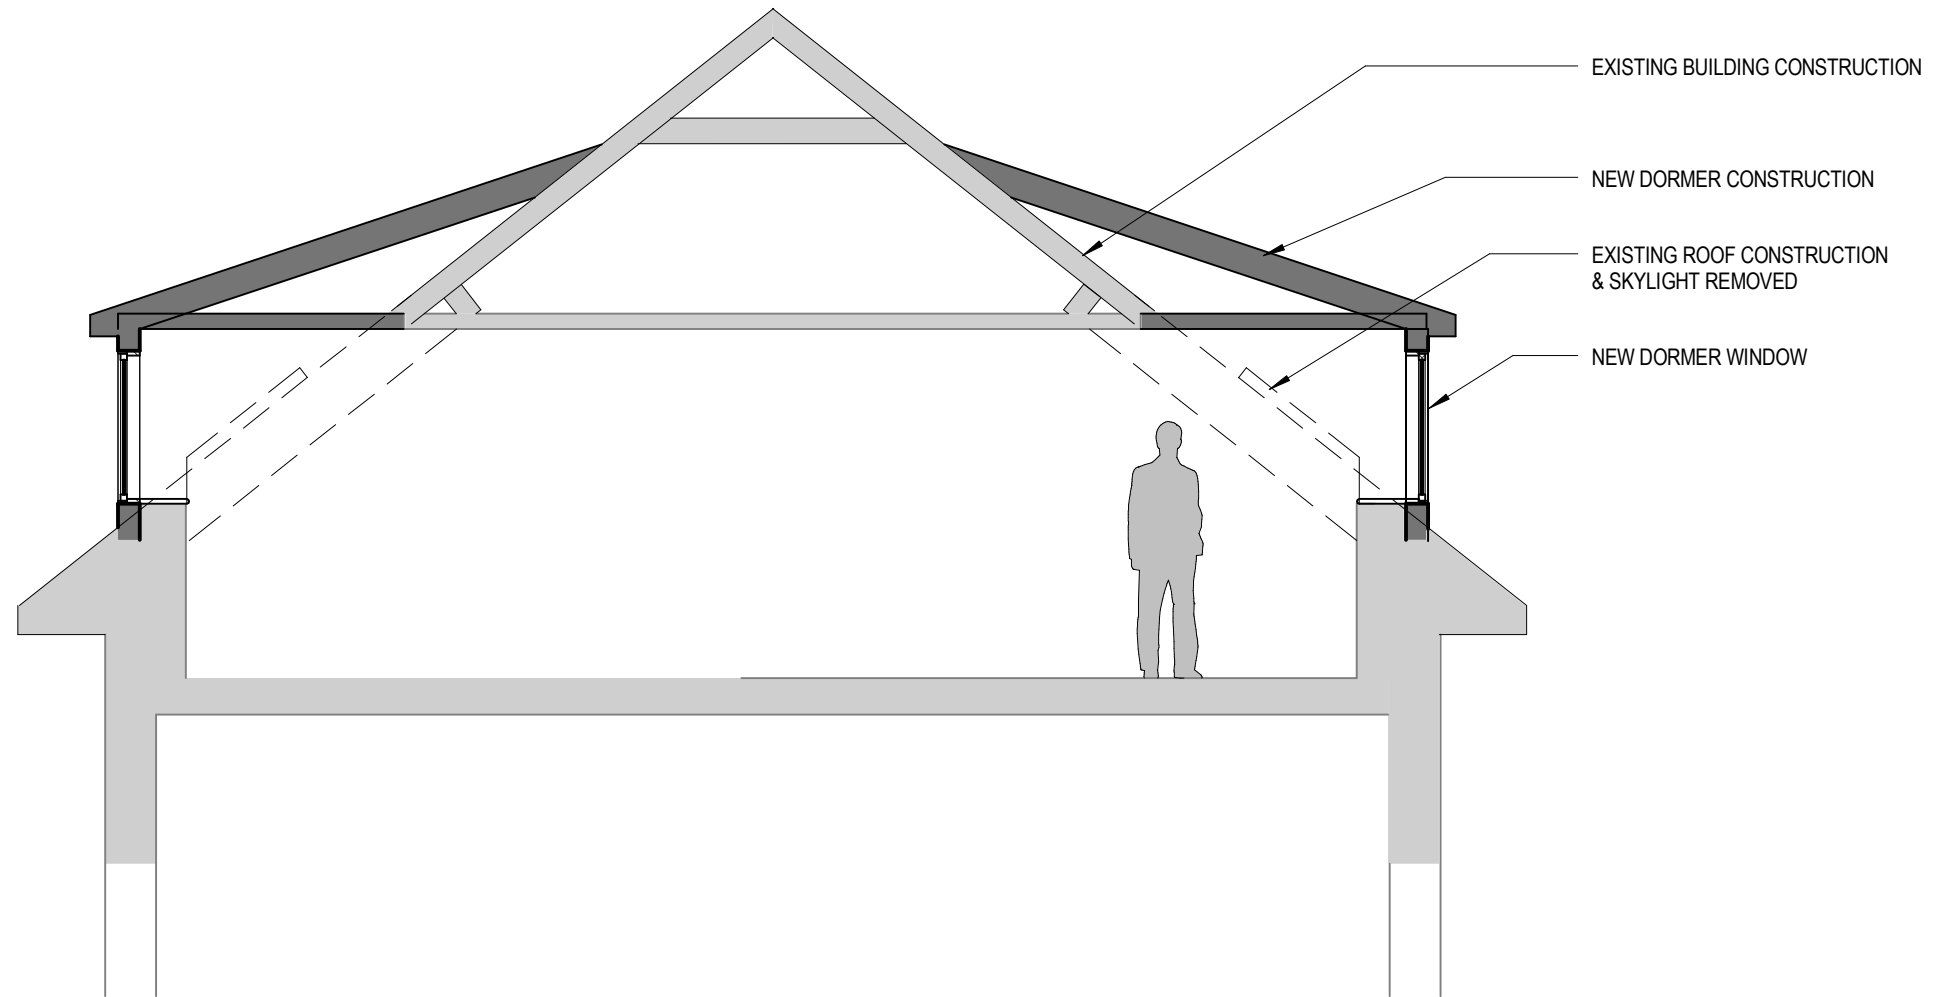

SECTION THROUGH DORMERS