


Fire/Life Safety

★ Fire Extinguisher Locations

HATCHED LINES INDICATE DRY WALL
 TIN WALL INDICATES GLASS SYSTEM

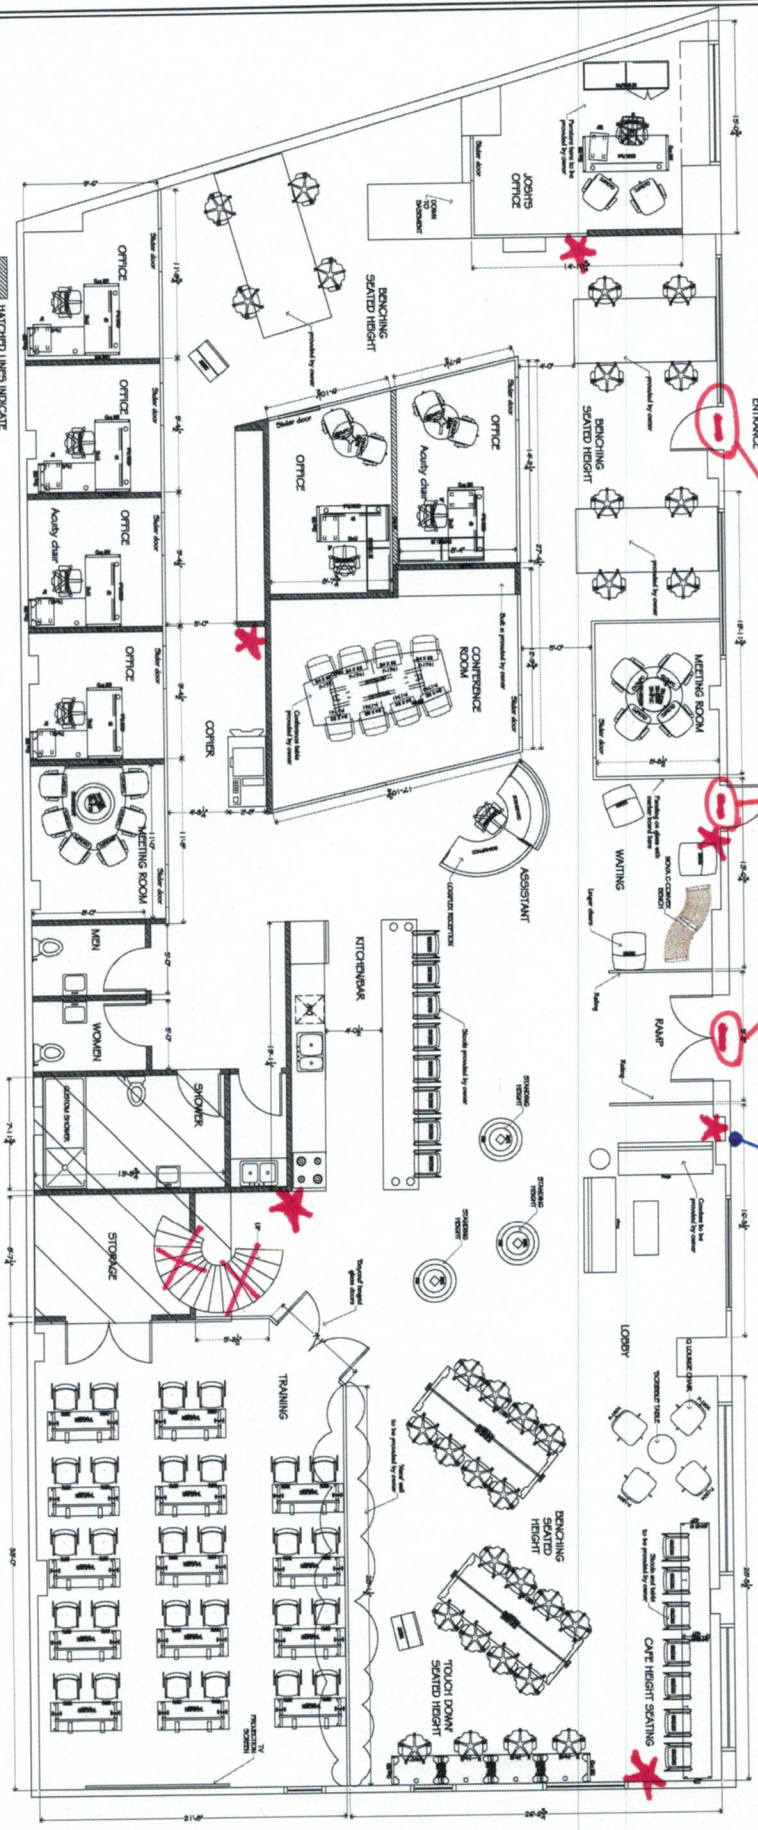

Emergency Exit Sign + Lighting

AED Defibrillator



FEDERAL STREET PROJECT
 DATE: 11/9/15
 SCALE: 1/4" = 1'-0"
 DESIGNER: TLC
 SALESPERSON:
 DRAWING NAME: Federal Street_Portland ME.dwg

REVISIONS

CLIENT SIGN OFF
 NAME:
 DATE: