



MEN'S

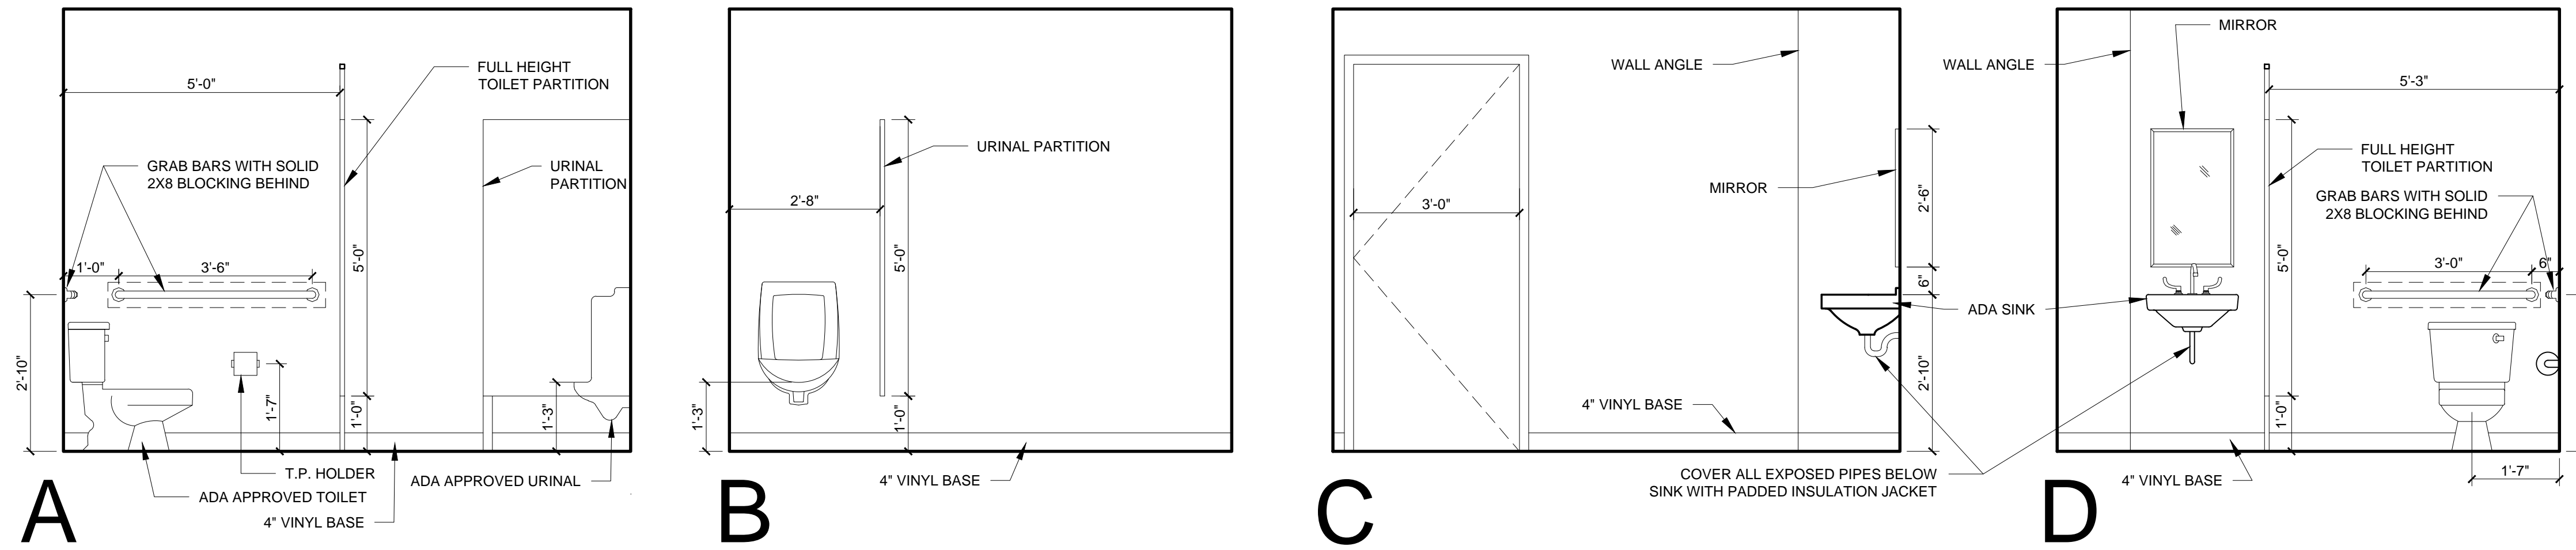


1 MEN'S BATHROOM
12' x 11'-0"

WOMEN'S

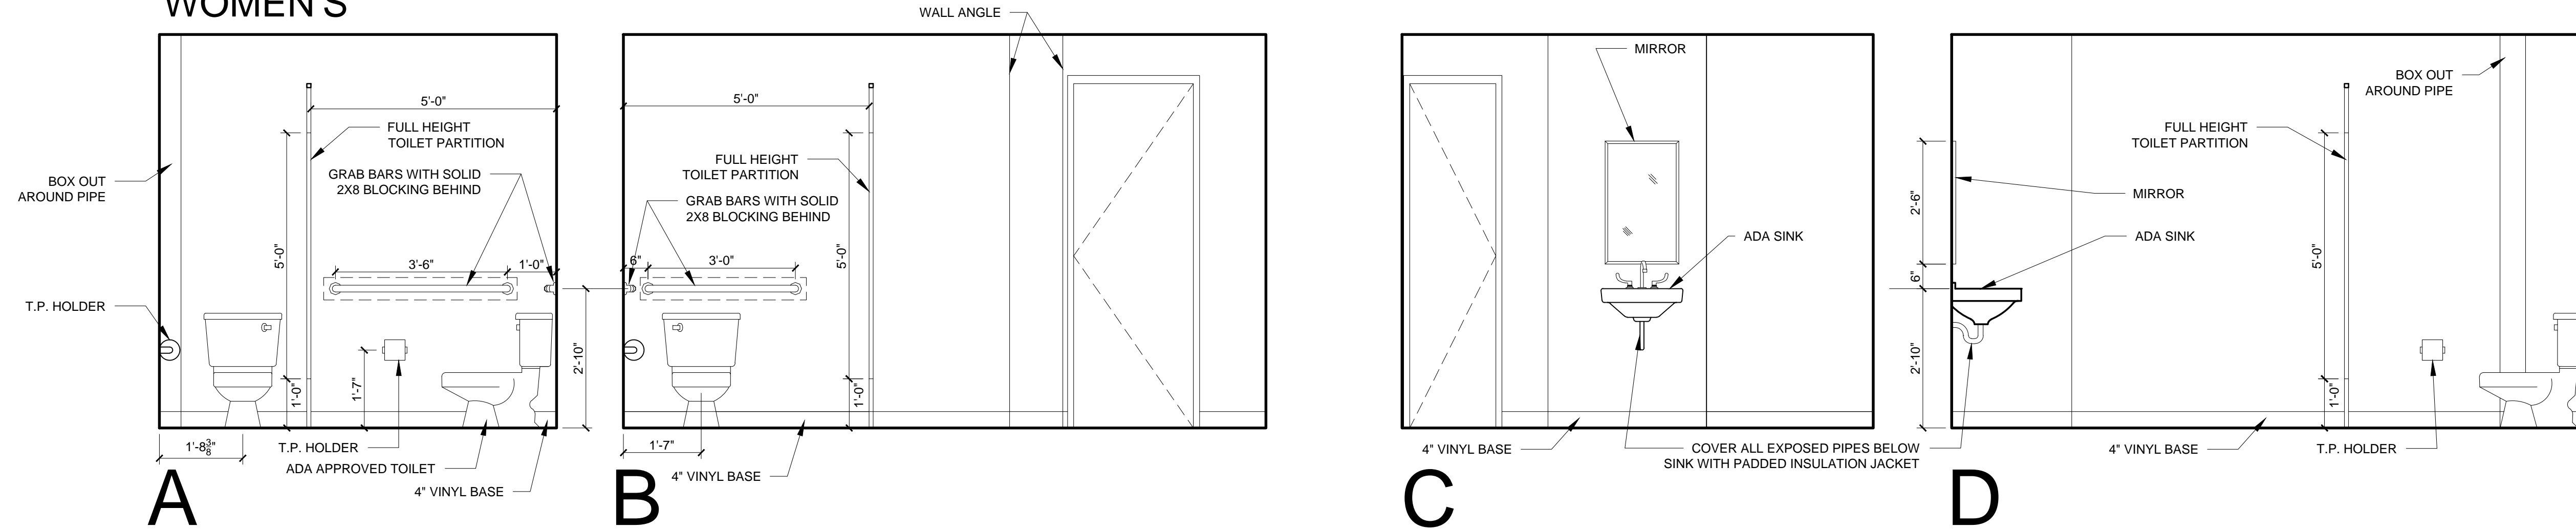

2 WOMEN'S BATHROOM
12' x 11'-0"

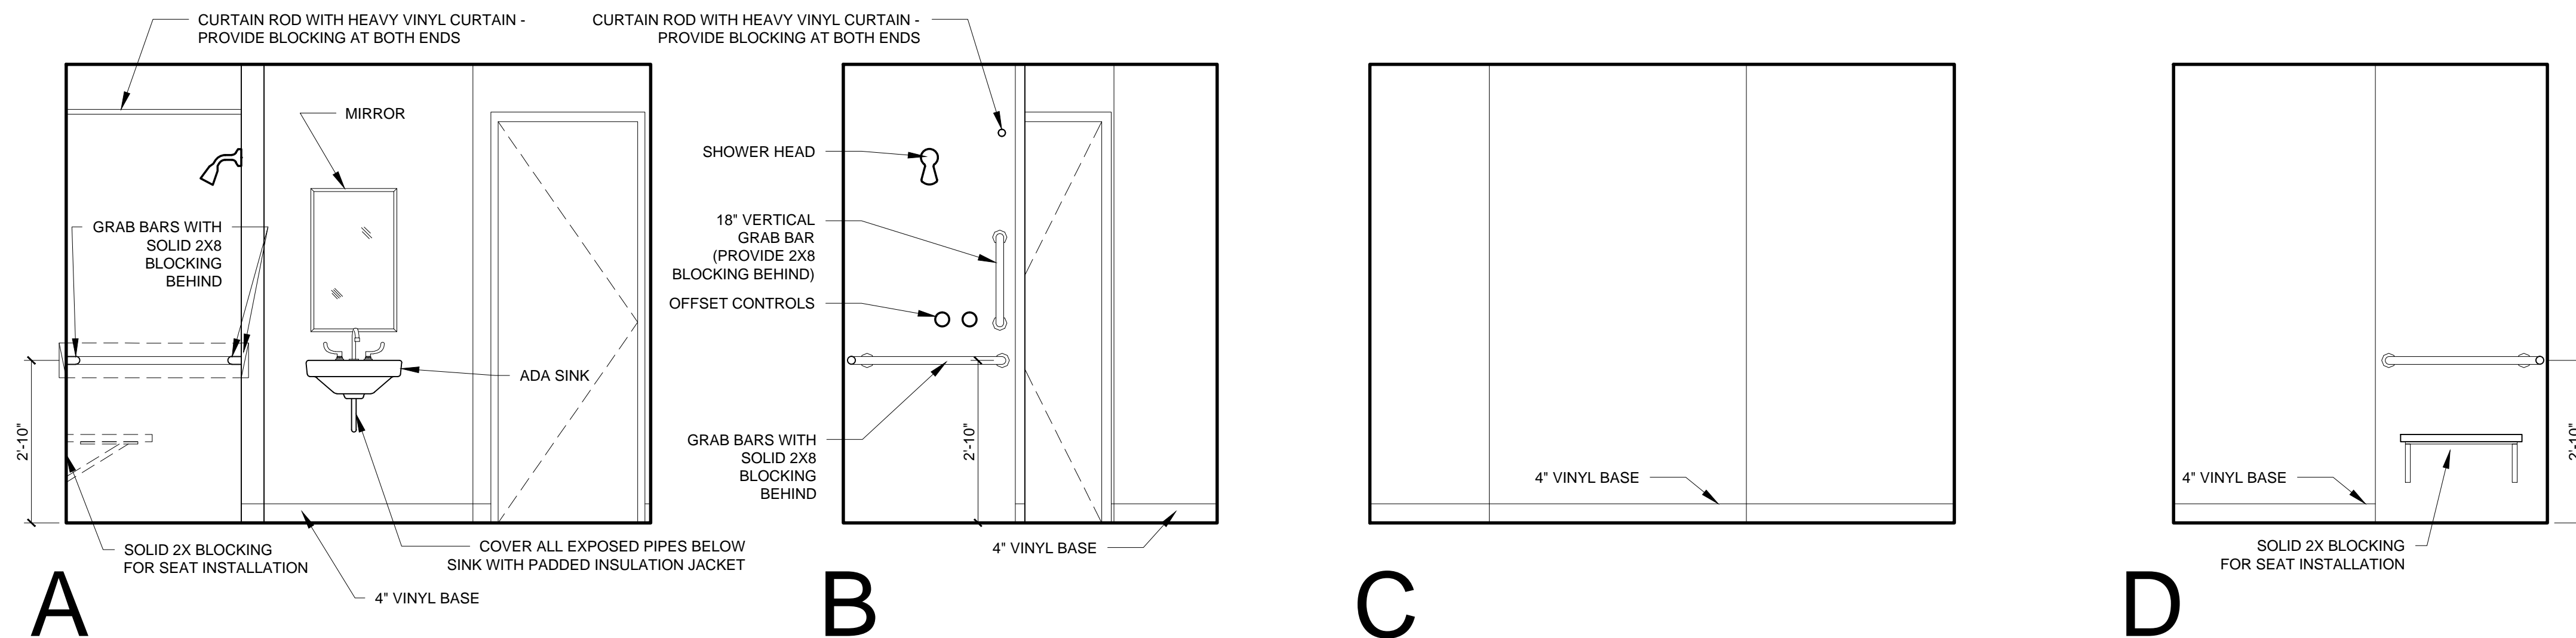

3 SHOWER ROOM
12' x 11'-0"

© 2016 RYAN SENATORE ARCHITECTURE

CLOUDPORT OFFICES
63 FEDERAL STREET
PORTLAND, MAINE

RSA
RYAN SENATORE ARCHITECTURE
565 CONGRESS STREET
PORTLAND, MAINE 04101
207-650-6414
senatorearchitect.com

CONSULTANTS:

REVISIONS:

DATE: 29 MARCH 2016

PROJECT No. 1617

DRAWN BY: RRT

CHECKED BY: RJS

SCALE: AS NOTED

SHEET TITLE:
INTERIOR ELEVATIONS

A4-0