


GLAZING SCHEDULE	
KEY	GLAZING TYPE
GL-1	INSULATED CLEAR GLAZING
GL-2	FIRE RATED INSULATED GLAZING
GL-3	CLEAR TEMPERED GLASS
GL-4	CLEAR INSULATED TEMPERED GLASS
GL-5	FIRE RATED GLAZING

1 DOOR TYPES
1/4" = 1'-0"

DOOR SCHEDULE																	
DOOR NO.	TYPE	DOOR			FRAME					GENERAL							
		SIZE			MATERIAL	FINISH	INSULATED	DETAILS				CLOSER	FIRE RATING (MINUTES)	HARDWARE KEY	SCHEDULE KEY		
		WIDTH	HEIGHT	THICKNESS				MATERIAL	THRESHOLD	HEAD	JAMB					SILL	LS - LOCK SET
100.1	A	3'-0"	7'-0"	1-3/4"	AL	ANO	-	AL	AL	-	-	-	-	Y	-	-	NEW STOREFRONT DOOR WITH PANIC HARDWARE
100.2	-	-	-	-	-	-	-	-	-	-	-	-	-	Y	-	-	EXISTING STOREFRONT DOOR - ADD PANIC HARDWARE
110.1	B	2'-6"	7'-0"	1-3/4"	WD	PTD	-	WD	-	-	-	-	N	-	-	-	DOUBLE DOORS
110.2	C	6'-0"	7'-0"	1-3/4"	WD	PTD	-	WD	-	-	-	-	N	-	-	-	DOUBLE DOORS
110.3	B	3'-0"	7'-0"	1-3/4"	WD	PTD	-	WD	-	-	-	-	N	-	-	-	DOUBLE DOORS
110.4	B	3'-0"	7'-0"	1-3/4"	WD	PTD	-	WD	-	-	-	-	N	-	-	-	DOUBLE DOORS
110.5	C	6'-0"	7'-0"	1-3/4"	WD	PTD	-	WD	-	-	-	-	N	-	-	-	DOUBLE DOORS
110.6	C	3'-0"	7'-0"	1-3/4"	WD	PTD	-	WD	-	-	-	-	N	-	-	-	DOUBLE DOORS
110.7	C	3'-0"	7'-0"	1-3/4"	WD	PTD	-	WD	-	-	-	-	N	-	-	-	DOUBLE DOORS
110.8	C	3'-0"	7'-0"	1-3/4"	WD	PTD	-	WD	-	-	-	-	Y	-	-	-	DOUBLE DOORS
120.1	D	3'-0"	7'-0"	-	-	-	-	-	-	-	-	-	-	-	-	-	GLASS SLIDING DOOR FOR GLASS OFFICE WALLS. TYPICAL FOR ALL GLASS OFFICES
120.2	D	3'-0"	7'-0"	-	-	-	-	-	-	-	-	-	-	-	-	-	GLASS SLIDING DOOR FOR GLASS OFFICE WALLS. TYPICAL FOR ALL GLASS OFFICES
120.3	D	3'-0"	7'-0"	-	-	-	-	-	-	-	-	-	-	-	-	-	GLASS SLIDING DOOR FOR GLASS OFFICE WALLS. TYPICAL FOR ALL GLASS OFFICES
120.4	D	3'-0"	7'-0"	-	-	-	-	-	-	-	-	-	-	-	-	-	GLASS SLIDING DOOR FOR GLASS OFFICE WALLS. TYPICAL FOR ALL GLASS OFFICES
120.5	D	3'-0"	7'-0"	-	-	-	-	-	-	-	-	-	-	-	-	-	GLASS SLIDING DOOR FOR GLASS OFFICE WALLS. TYPICAL FOR ALL GLASS OFFICES
120.6	D	3'-0"	7'-0"	-	-	-	-	-	-	-	-	-	-	-	-	-	GLASS SLIDING DOOR FOR GLASS OFFICE WALLS. TYPICAL FOR ALL GLASS OFFICES
120.7	D	3'-0"	7'-0"	-	-	-	-	-	-	-	-	-	-	-	-	-	GLASS SLIDING DOOR FOR GLASS OFFICE WALLS. TYPICAL FOR ALL GLASS OFFICES
120.8	D	3'-0"	7'-0"	-	-	-	-	-	-	-	-	-	-	-	-	-	GLASS SLIDING DOOR FOR GLASS OFFICE WALLS. TYPICAL FOR ALL GLASS OFFICES
120.9	D	3'-0"	7'-0"	-	-	-	-	-	-	-	-	-	-	-	-	-	GLASS SLIDING DOOR FOR GLASS OFFICE WALLS. TYPICAL FOR ALL GLASS OFFICES
120.10	D	3'-0"	7'-0"	-	-	-	-	-	-	-	-	-	-	-	-	-	GLASS SLIDING DOOR FOR GLASS OFFICE WALLS. TYPICAL FOR ALL GLASS OFFICES

- DOOR NOTES:
- 1.) ALL EXTERIOR GLAZING TO BE LOW-E ARGON FILLED INSULATED GLAZING UNITS
 - 2.) FRAME ALL OPENINGS WITH ELEVATIONS
 - 3.) SEAL EXTERIOR DOORS TO ROUGH OPENING WITH LOW EXPANDING FOAM INSULATION - SEE DETAILS
 - 4.) ALL DOOR HARDWARE TO BE 'LEVER' TYPE
 - 5.) ALL EXTERIOR DOORS TO BE WEATHERSTRIPPED

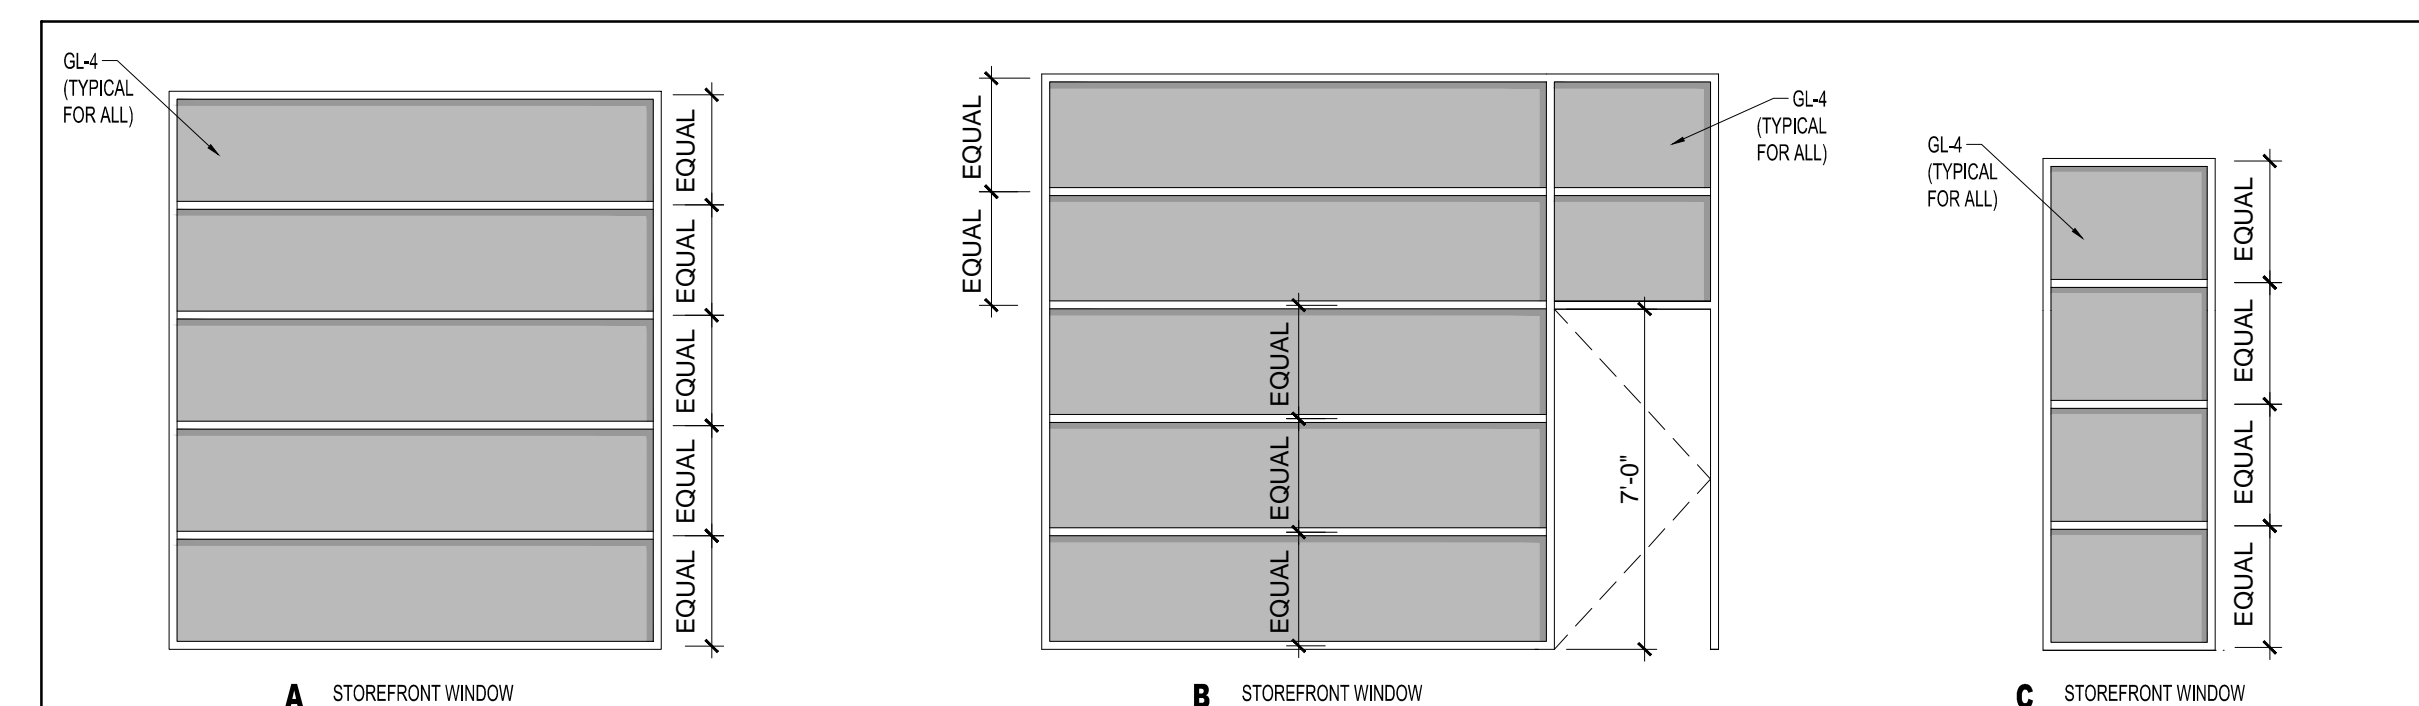

1 WINDOW TYPES
1/4" = 1'-0"

WINDOW SCHEDULE									
KEY	ACTION	ROUGH * OPENING (WxH) VIF	HEIGHT FROM SUB FLOOR	DETAILS			MATERIAL	FINISH	REMARKS
				HEAD	JAMB	SILL			
A	F	V.I.F.	-	-	-	-	AL	-	STOREFRONT WINDOW TO MATCH EXISTING
B	F	V.I.F.	-	-	-	-	AL	-	STOREFRONT WINDOW TO MATCH EXISTING
C	F	V.I.F.	-	-	-	-	AL	-	STOREFRONT WINDOW TO MATCH EXISTING

V.I.F. = VERIFY IN FIELD