



REVISIONS
DATE: 29 MAR 13 2013
PROJECT NO: 1001
DRAWN BY: [initials]
CHECKED BY: [initials]
SCALE: AS NOTED

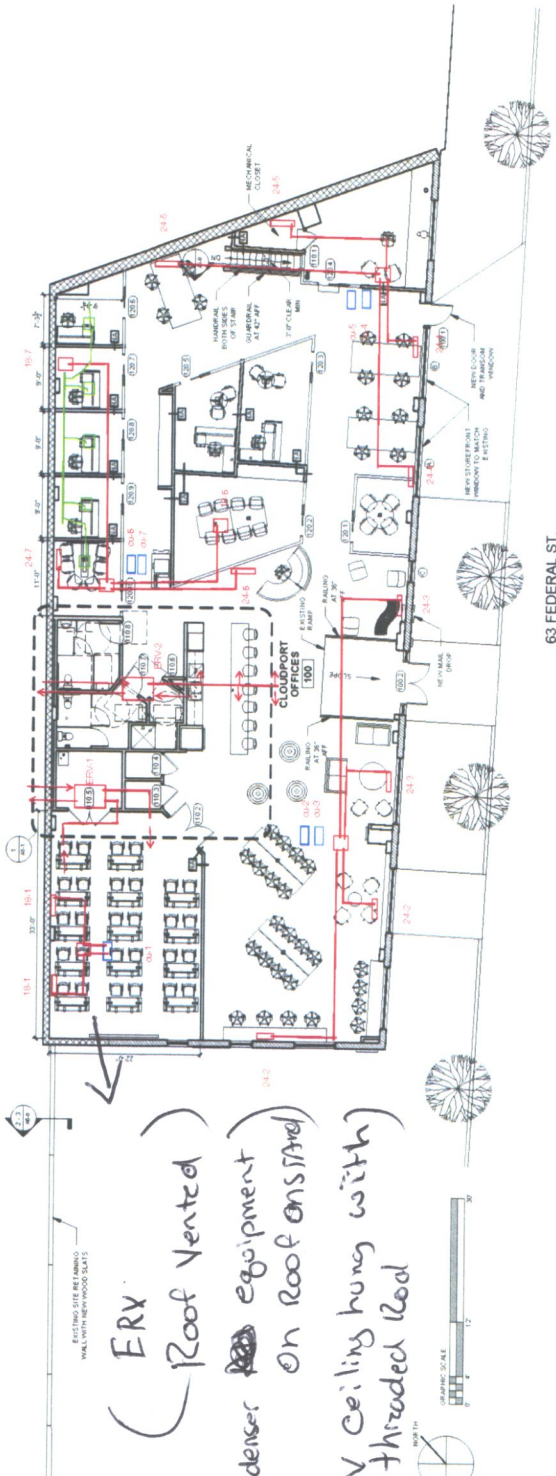

63 FEDERAL ST.

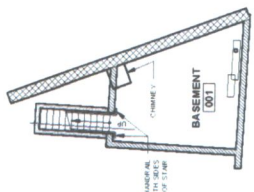

BASEMENT PLAN

ERV  
Roof Vented  
Condenser Equipment  
On Roof (onside)  
ERV ceiling hung with  
threaded Rod

1. BASMENT PLAN