



THIRD FLOOR COMMON STAIR

1/2" = 1'-0"

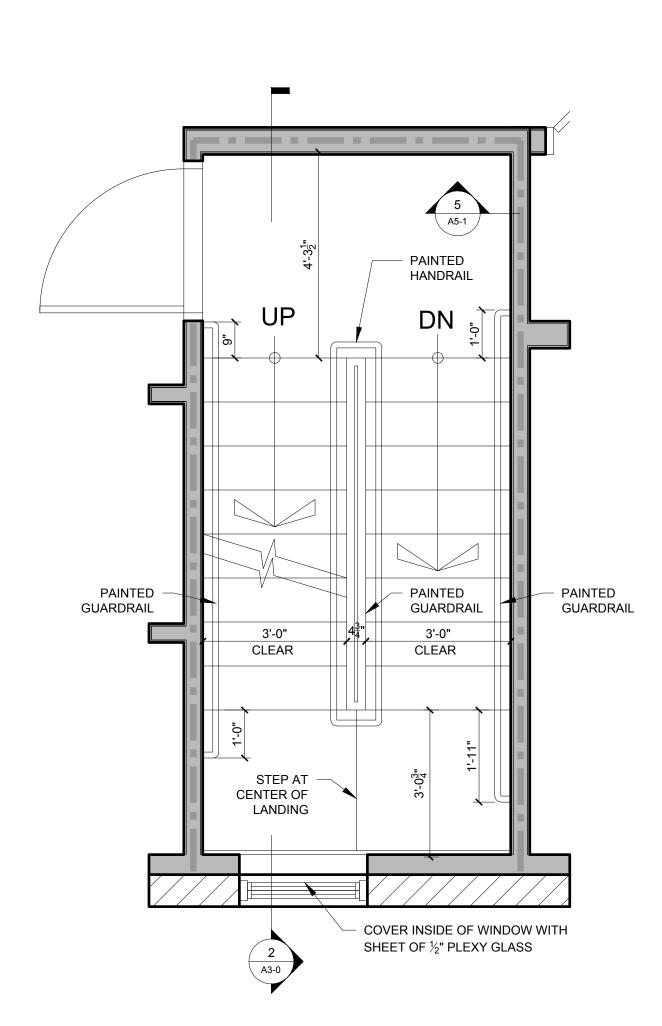

2 SECOND FLOOR COMMON STAIR

1/2" = 1'-0"

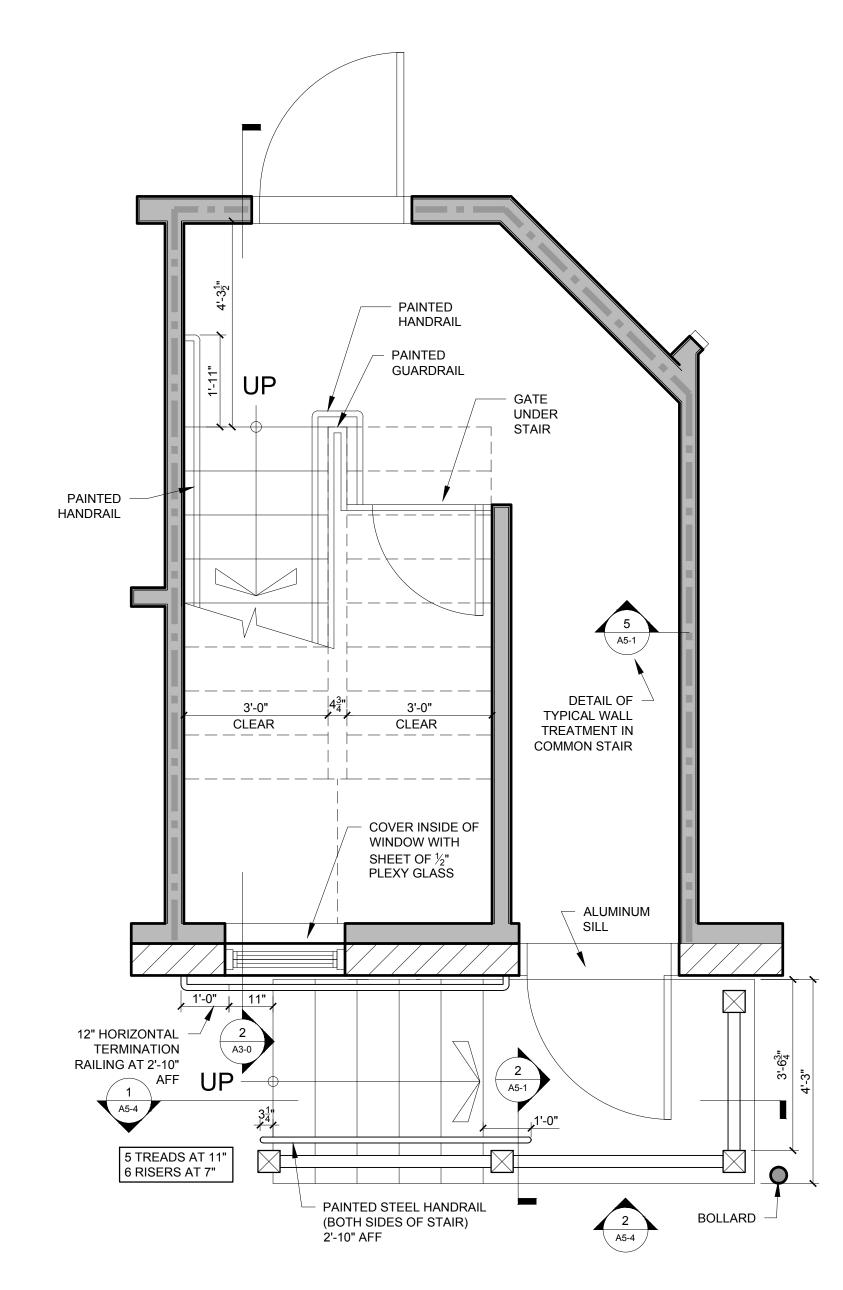

1 FIRST FLOOR COMMON STAIR
1/2" = 1'-0"

SENATORE No. 3322 © 2016 RYAN SENATORE ARCHITECTURE

> STREET D, MAINE RESIDENCES

107 INDIA ST PORTLAND, I

RYAN SENATORE ARCHITECTURE
565 CONGRESS STREET
PORTLAND, MAINE 04101
207-747-5159 senatorearchitecture.com CONSULTANTS: STRUCTURAL: Structural Integrity 77 Oak Street Portland, ME 04101 207-774-4614

REVISIONS:

DATE: FEBRUARY 5, 2016 PROJECT No. DRAWN BY: CHECKED BY: SCALE: AS NOTED

SHEET TITLE: STAIR DETAILS

A6-0