




LEGEND	
---	1 HOUR SEPARATION
⊗	EXIT
☒	FIRE EXTINGUISHER

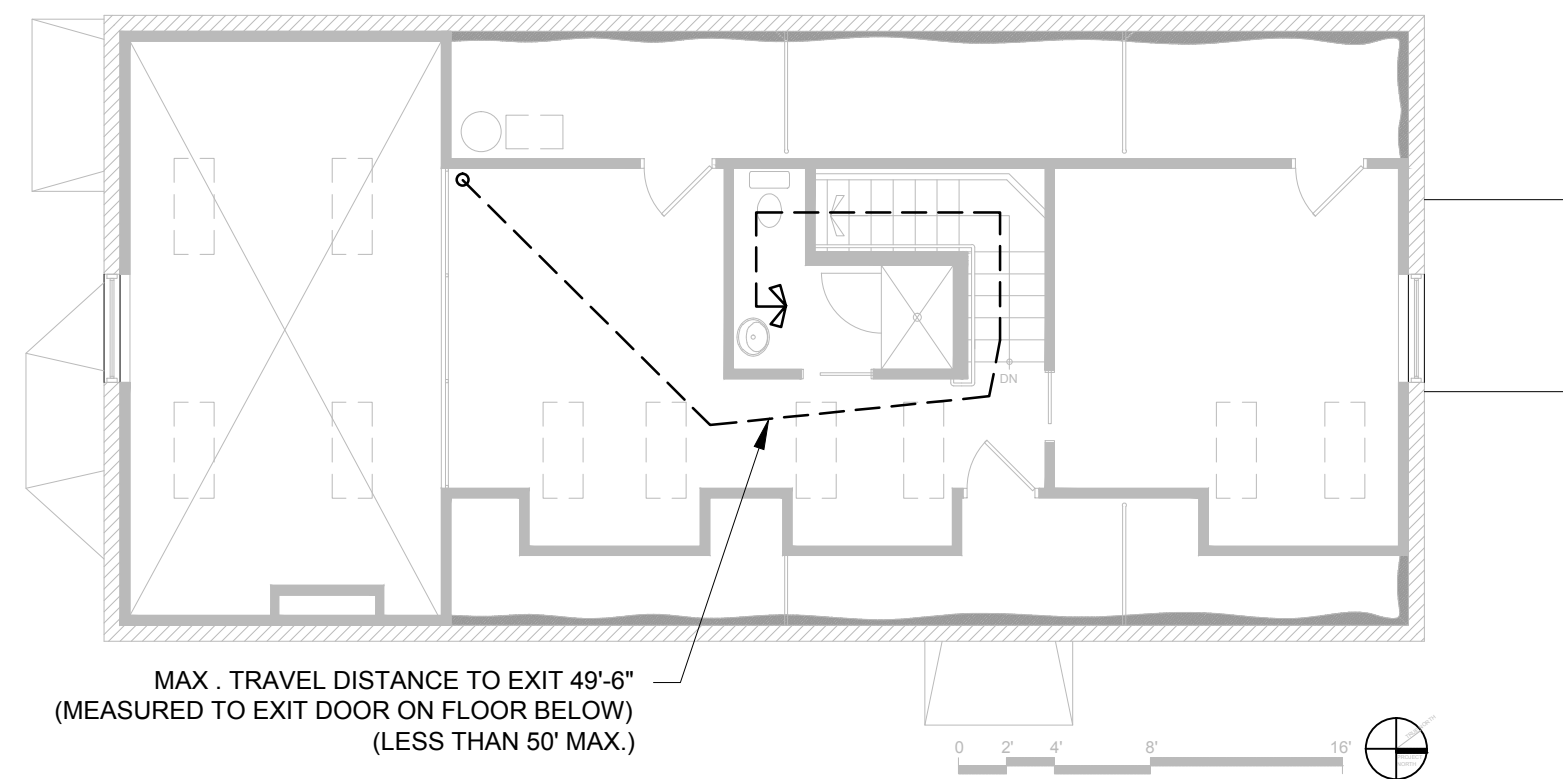


5 FOURTH FLOOR CODE REVIEW PLAN  
1/8" = 1'-0"

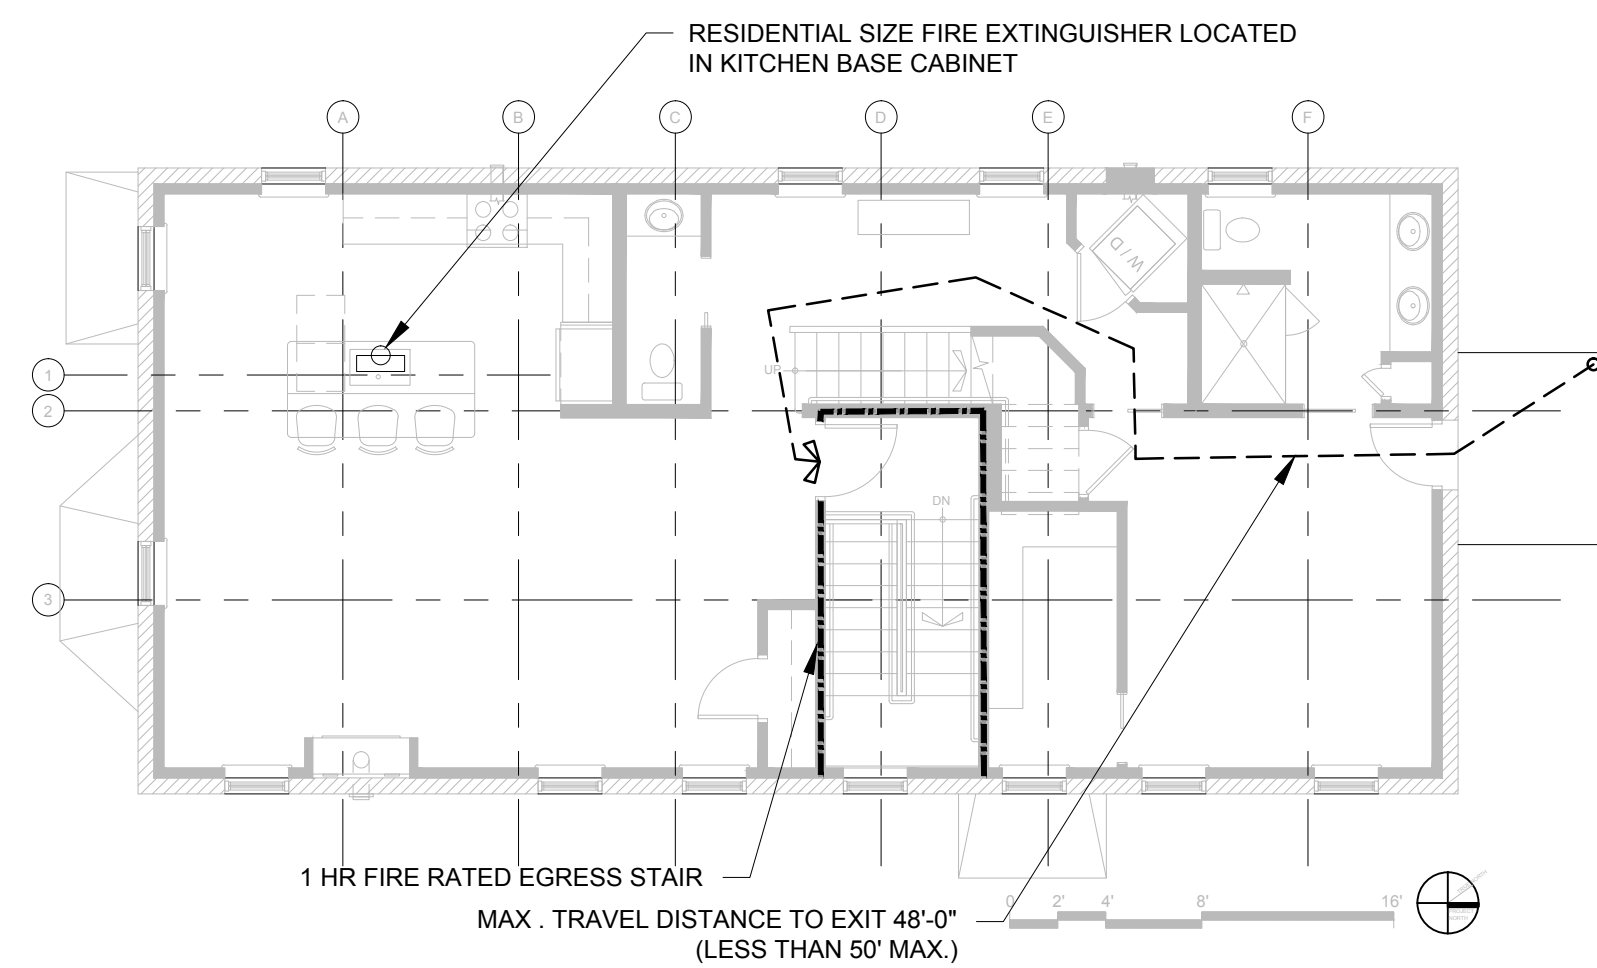


4 THIRD FLOOR CODE REVIEW PLAN  
1/8" = 1'-0"

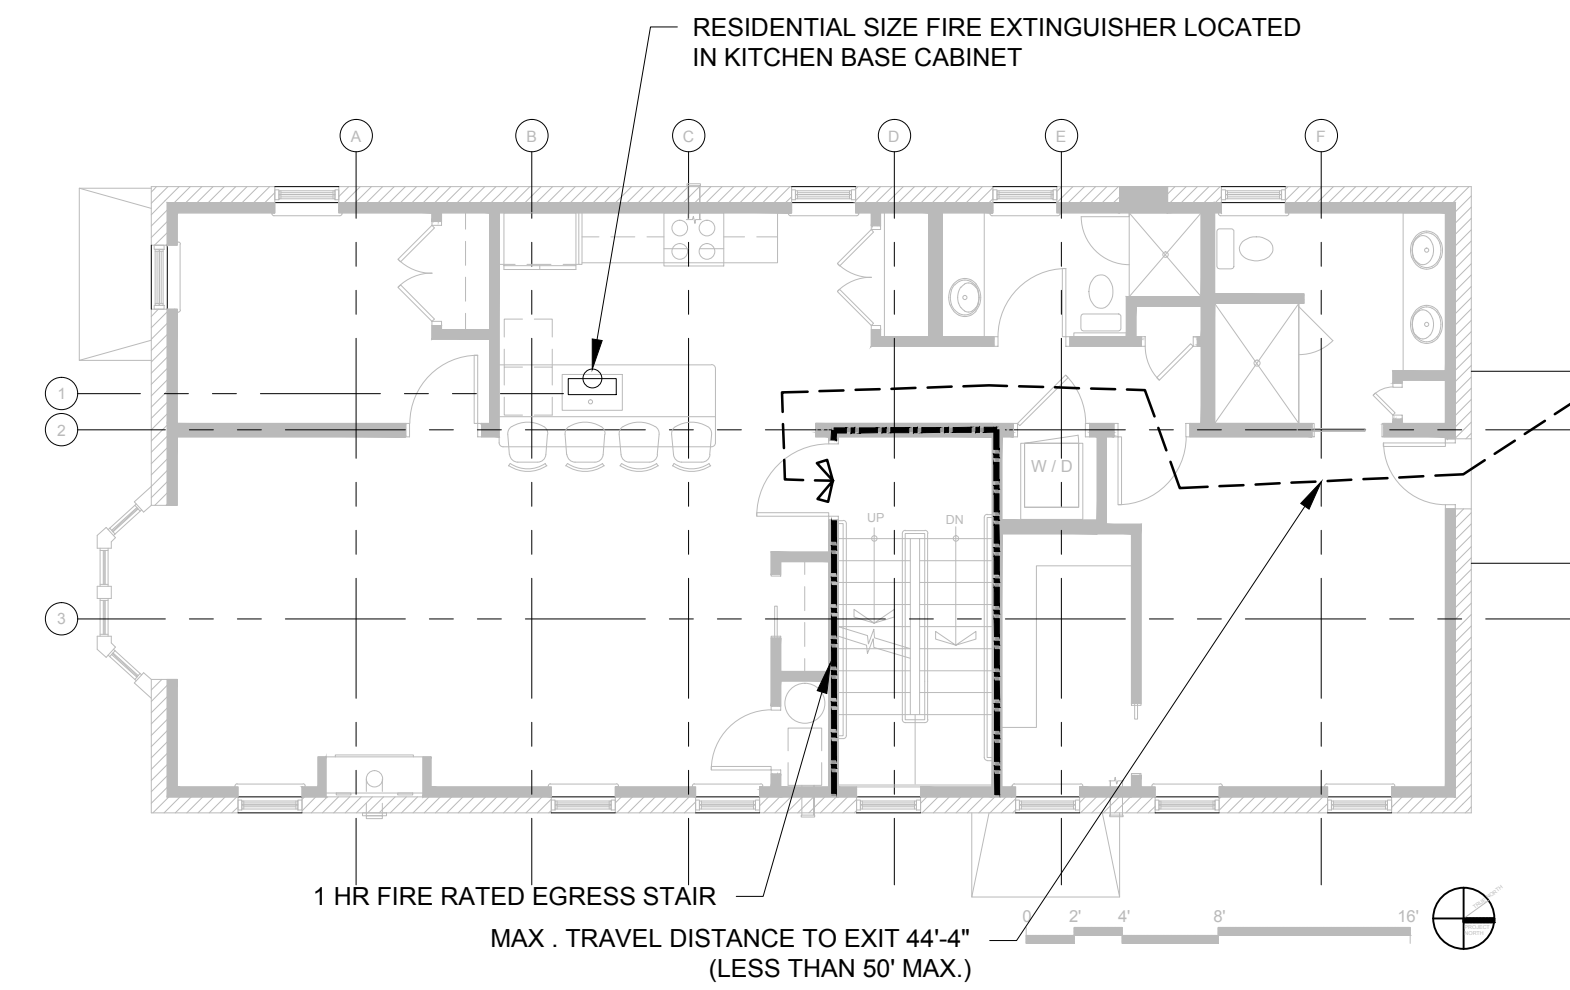


3 SECOND FLOOR CODE REVIEW PLAN  
1/8" = 1'-0"

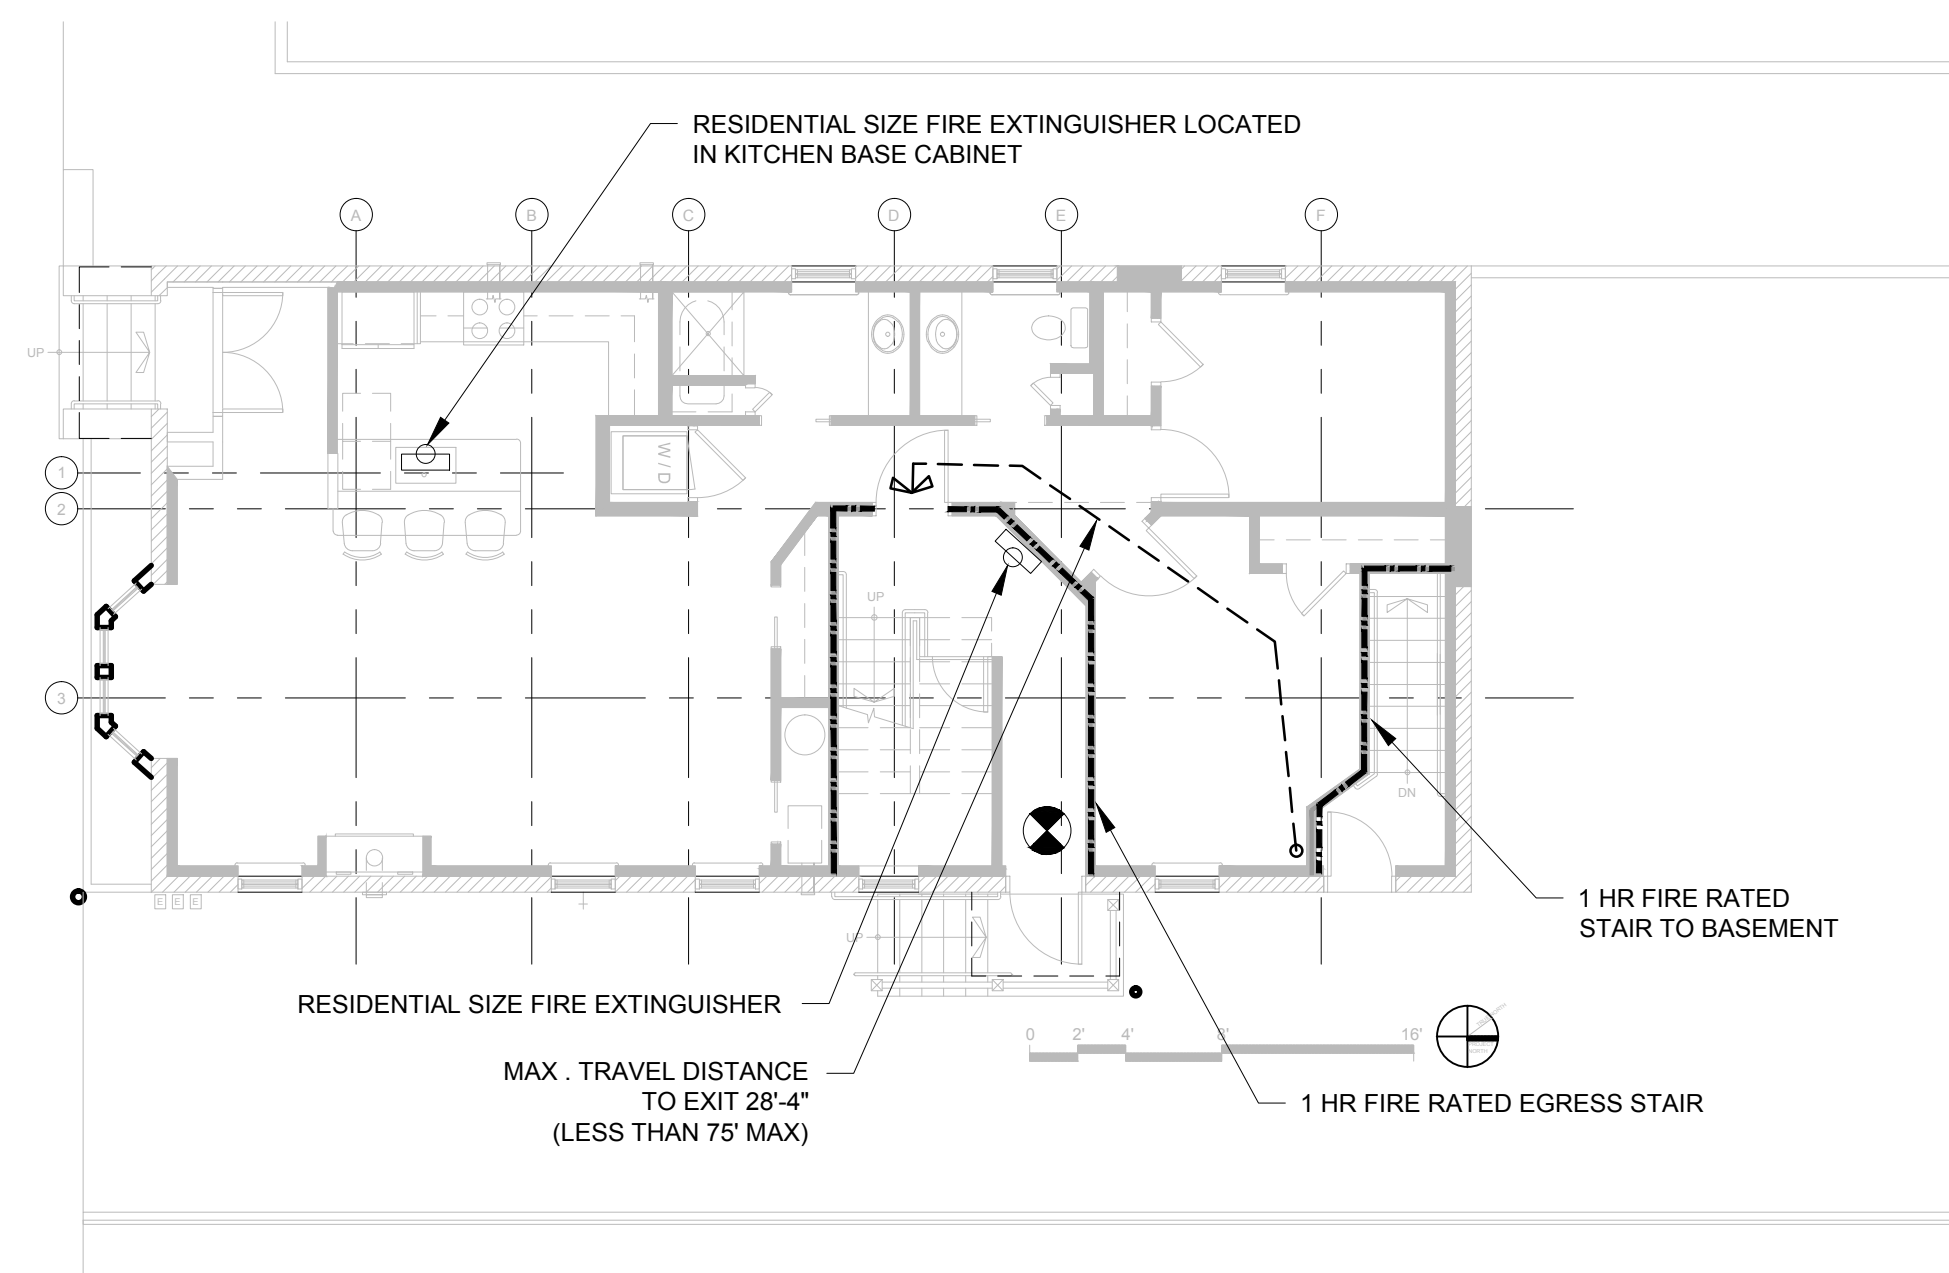

2 FIRST FLOOR CODE REVIEW PLAN  
1/8" = 1'-0"

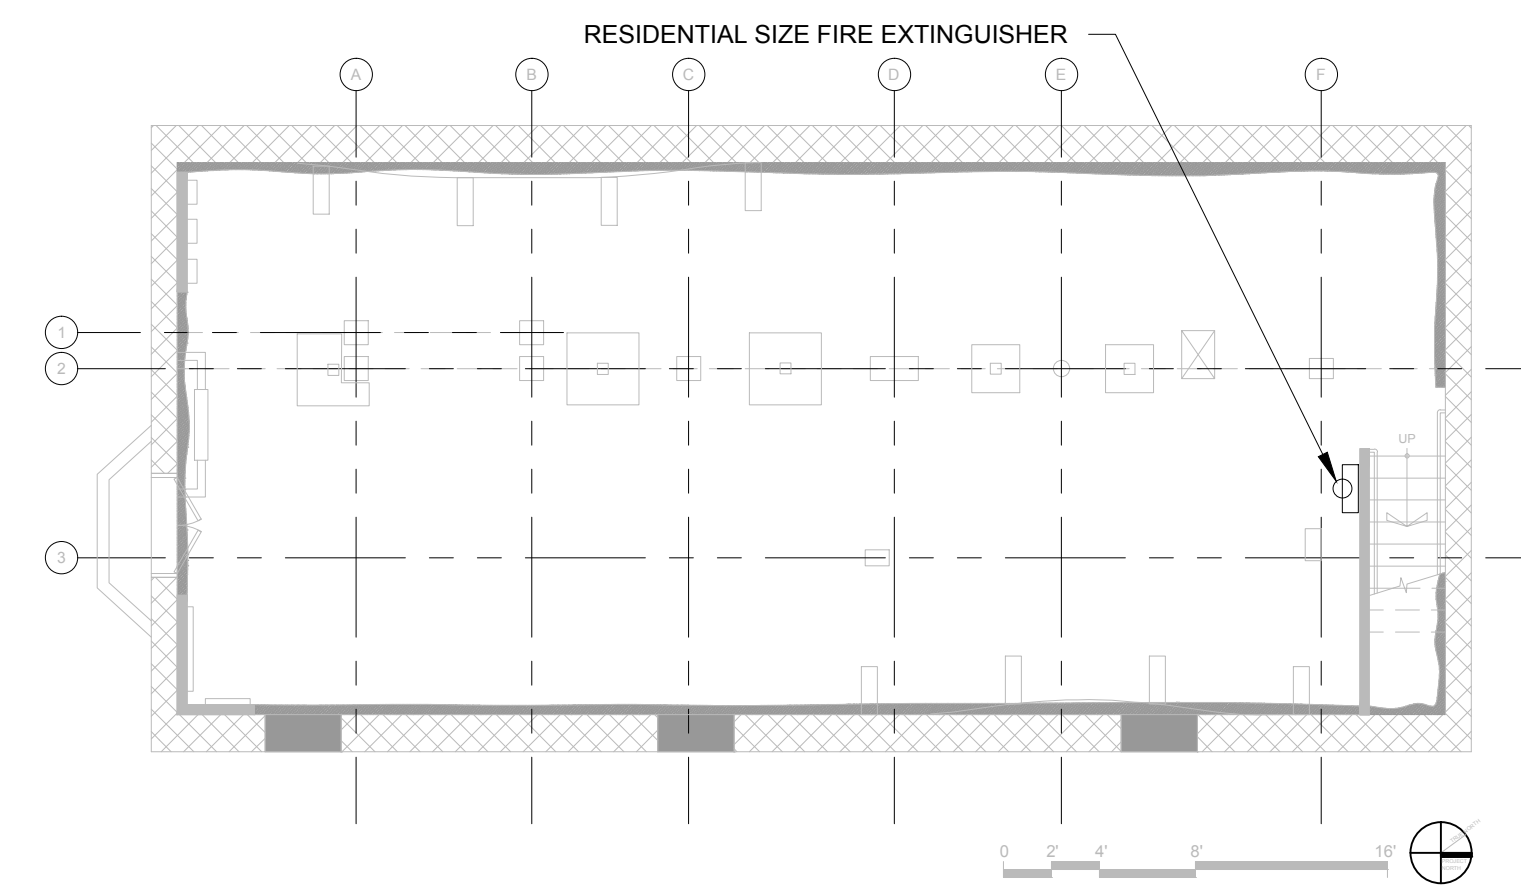

1 BASEMENT CODE REVIEW PLAN  
1/8" = 1'-0"

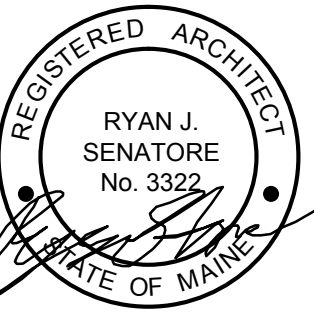

© 2016 RYAN SENATORE  
ARCHITECTURE

RESIDENCES  
107 INDIA STREET  
PORTLAND, MAINE



RYAN SENATORE  
ARCHITECTURE  
565 CONGRESS STREET  
PORTLAND, MAINE 04101  
207-747-5159  
senatorearchitect.com

CONSULTANTS:  
STRUCTURAL:  
Structural Integrity  
77 Oak Street  
Portland, ME 04101  
207-774-4614

REVISIONS:

DATE: FEBRUARY 5, 2016

PROJECT No.

DRAWN BY: RRT

CHECKED BY: RJS

SCALE: AS NOTED

SHEET TITLE:  
CODE REVIEW  
PLANS

G1-1