



© 2016 RYAN SENATORE ARCHITECTURE

**RESIDENCES**  
107 INDIA STREET  
PORTLAND, MAINE



RYAN SENATORE ARCHITECTURE  
565 CONGRESS STREET  
PORTLAND, MAINE 04101  
207-747-5159  
senatorearchitecture.com

CONSULTANTS:  
STRUCTURAL:  
Structural Integrity  
77 Oak Street  
Portland, ME 04101  
207-774-4614

REVISIONS:  
▲ REVISION #1 - 04/05/16

DATE: FEBRUARY 05, 2016

PROJECT No.


DRAWN BY: RRT

CHECKED BY: RJS


SCALE: AS NOTED

SHEET TITLE:  
SECTION


A3-1

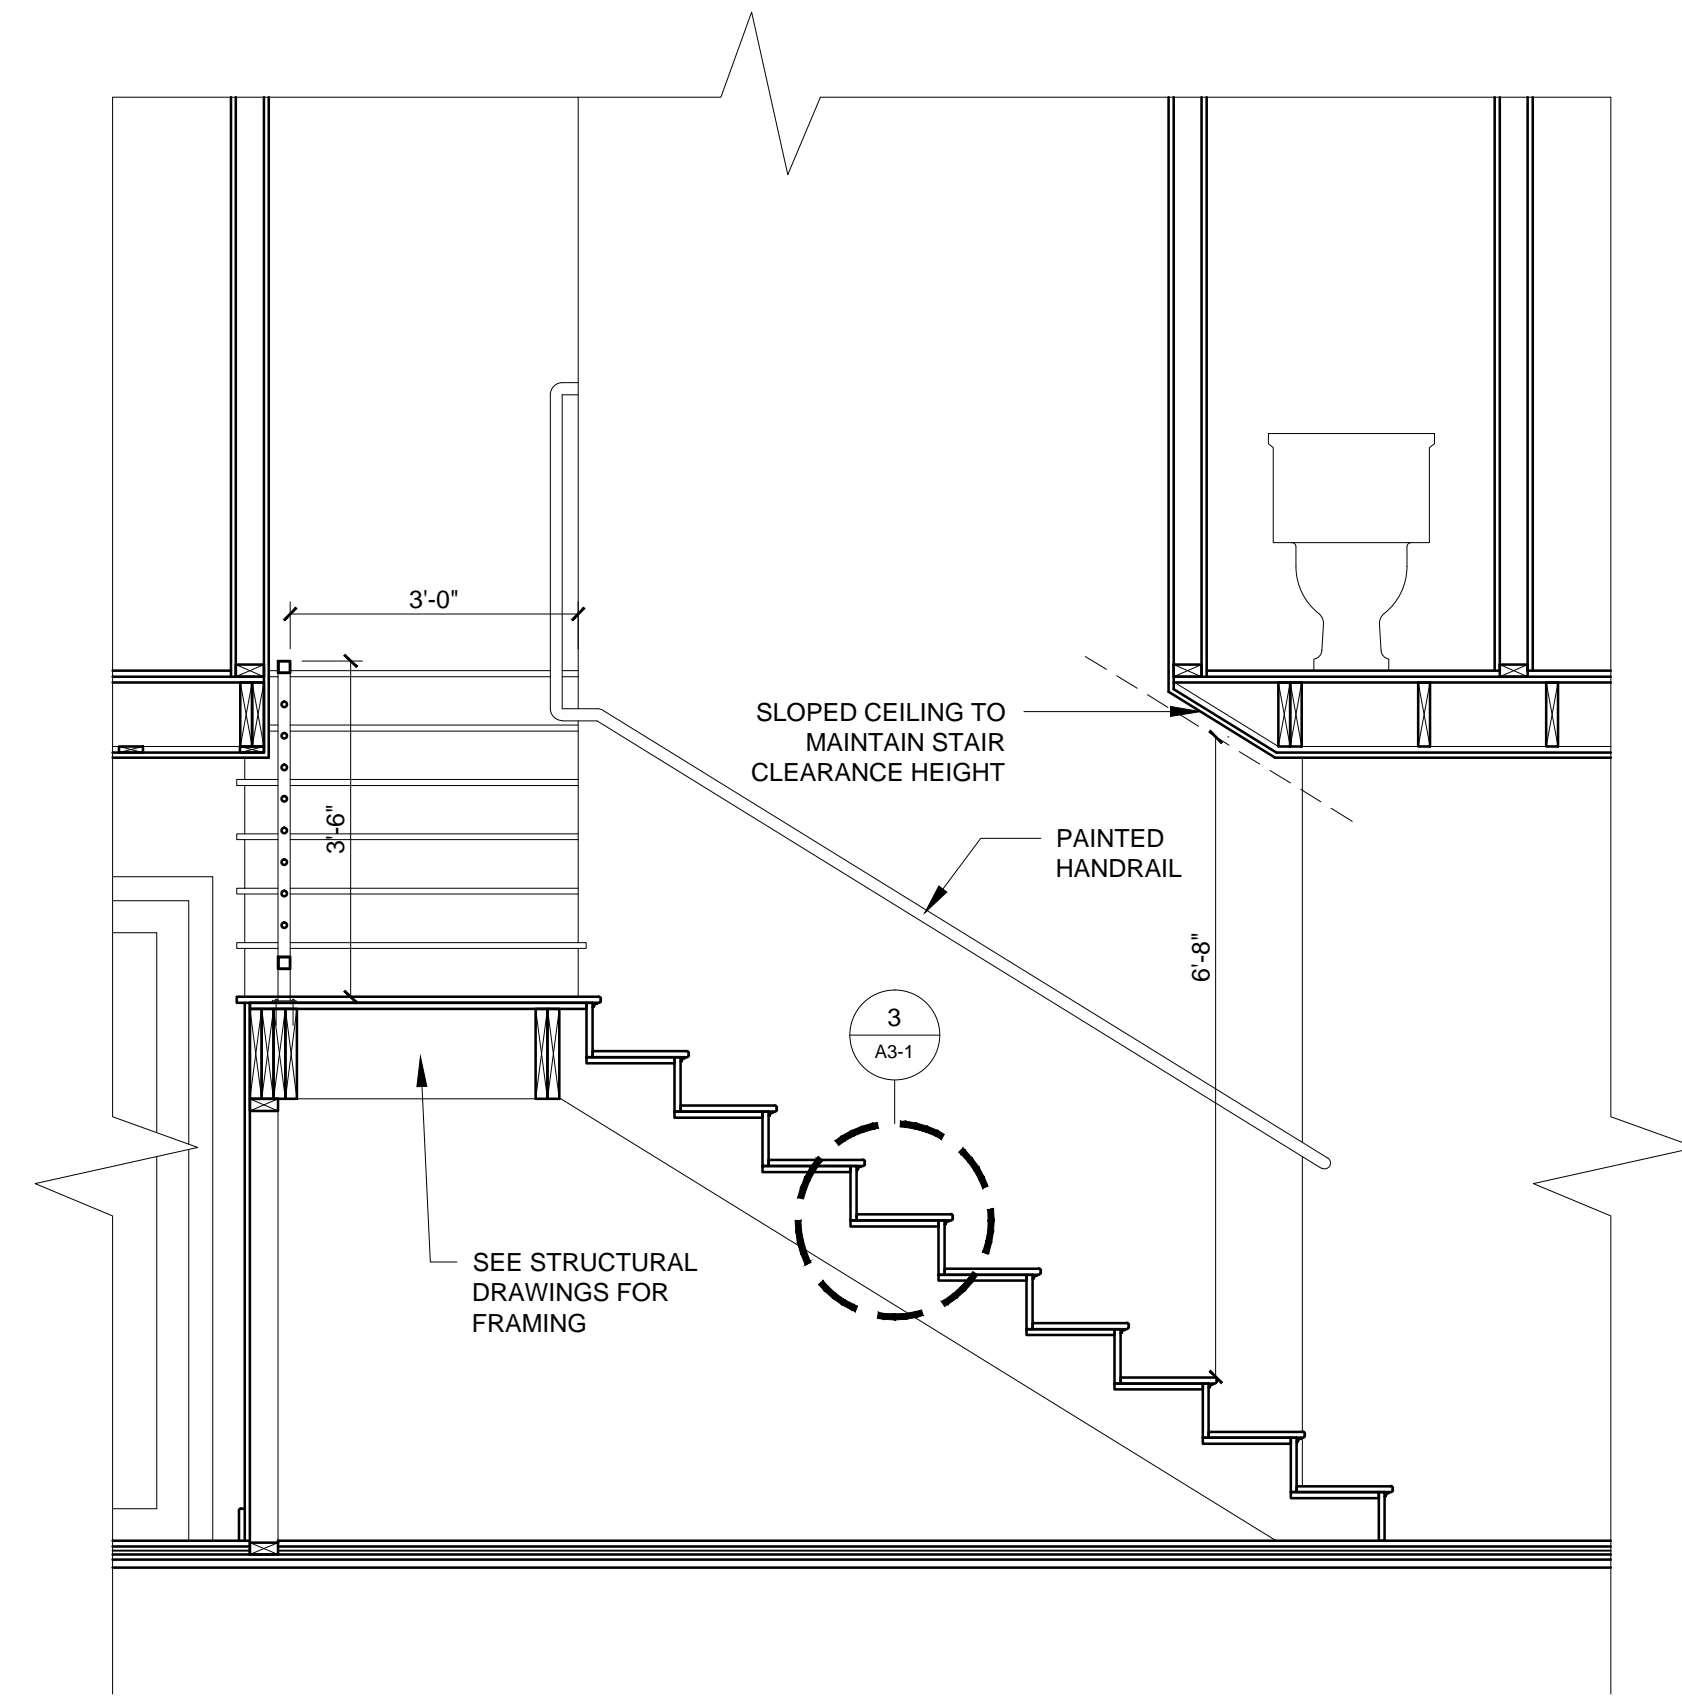

2 UNIT 3 - INTERIOR STAIR SECTION  
1/2" = 1'-0"

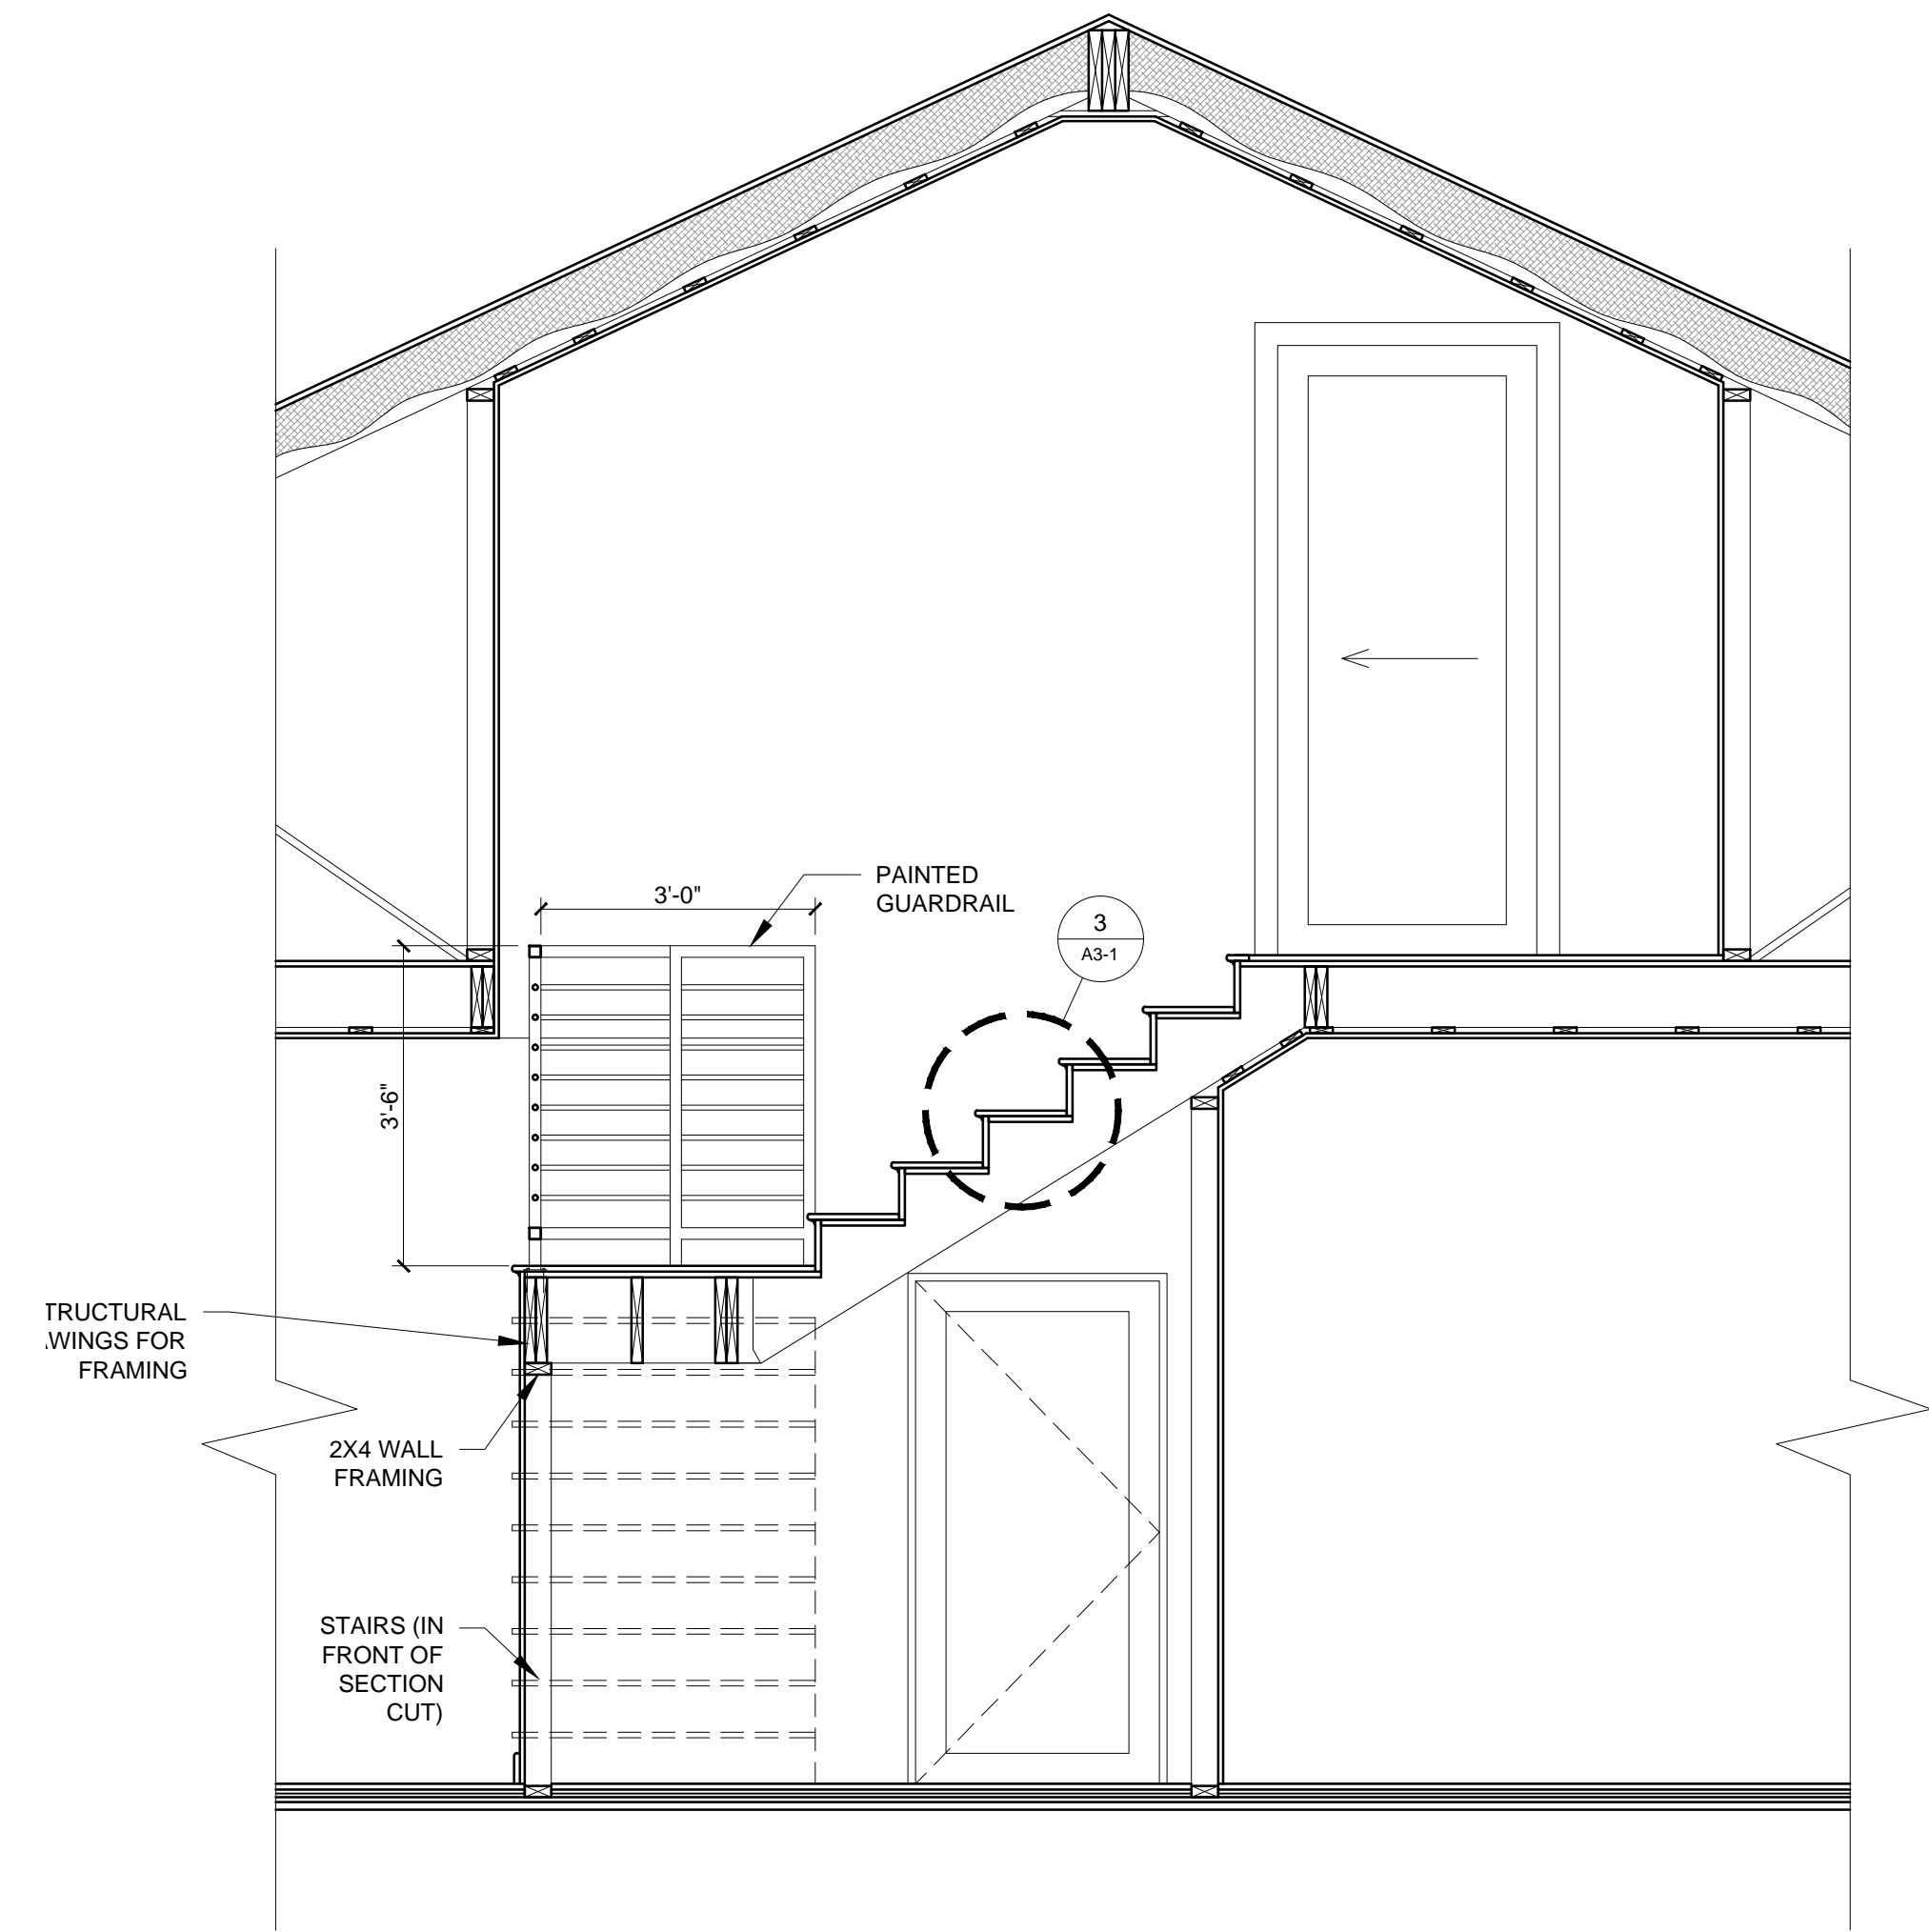

1 UNIT 3 - INTERIOR STAIR SECTION  
1/2" = 1'-0"

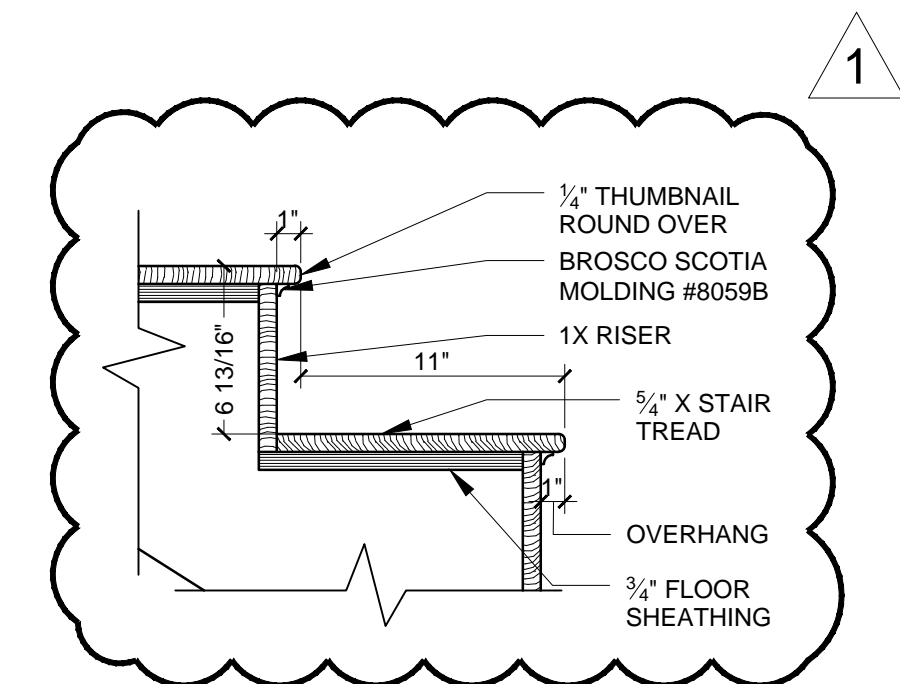

3 UNIT 3 - INTERIOR STAIR DETAIL  
1/2" = 1'-0"