



RYAN SENATORE
ARCHITECTURE
565 CONGRESS ST. SUITE 304
PORTLAND, MAINE 04101
207-659-6414
senatorearchitecture.com

CONSULTANTS:
STRUCTURAL:
Structural Integrity
77 Oak Street
Portland, ME 04101
207-774-4614

REVISIONS:
elevator rev: 15 April, 2016

DATE:

PROJECT No.

DRAWN BY: MKL


CHECKED BY:

SCALE: AS NOTED

SHEET TITLE:

4/15/16

SK-2

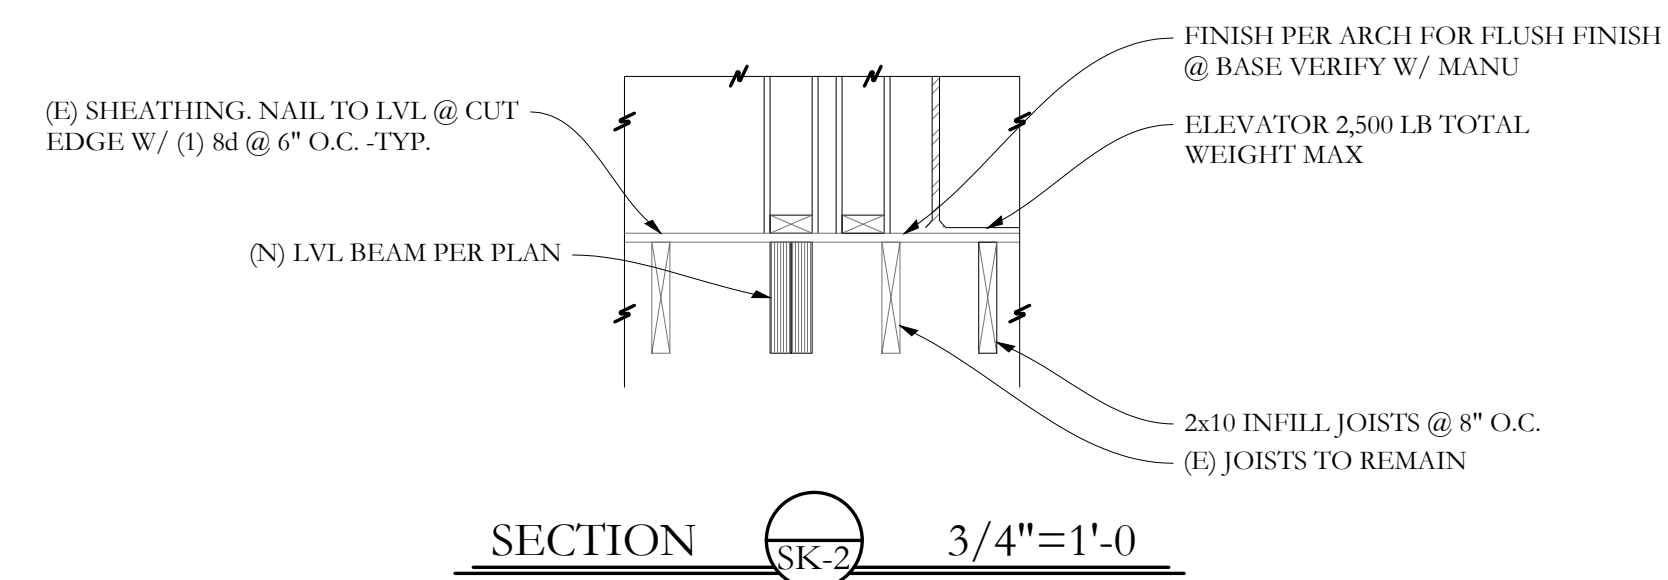

Structural Integrity
Consulting Engineers, Inc.

SI # 15-0242

77 Oak Street
Portland, ME, 04101
p. 207-774-4614
f. 866-793-7835
www.structuralinteg.com

BUILD WITH CONFIDENCE
© 2012 Structural Integrity Consulting Engineers, Inc.