


107 INDIA STREET

- LOCATION OF HVAC UNITS ON REAR ELEVATION FOR HISTORIC REVIEW



Inspections Division

Date: 07/19/16

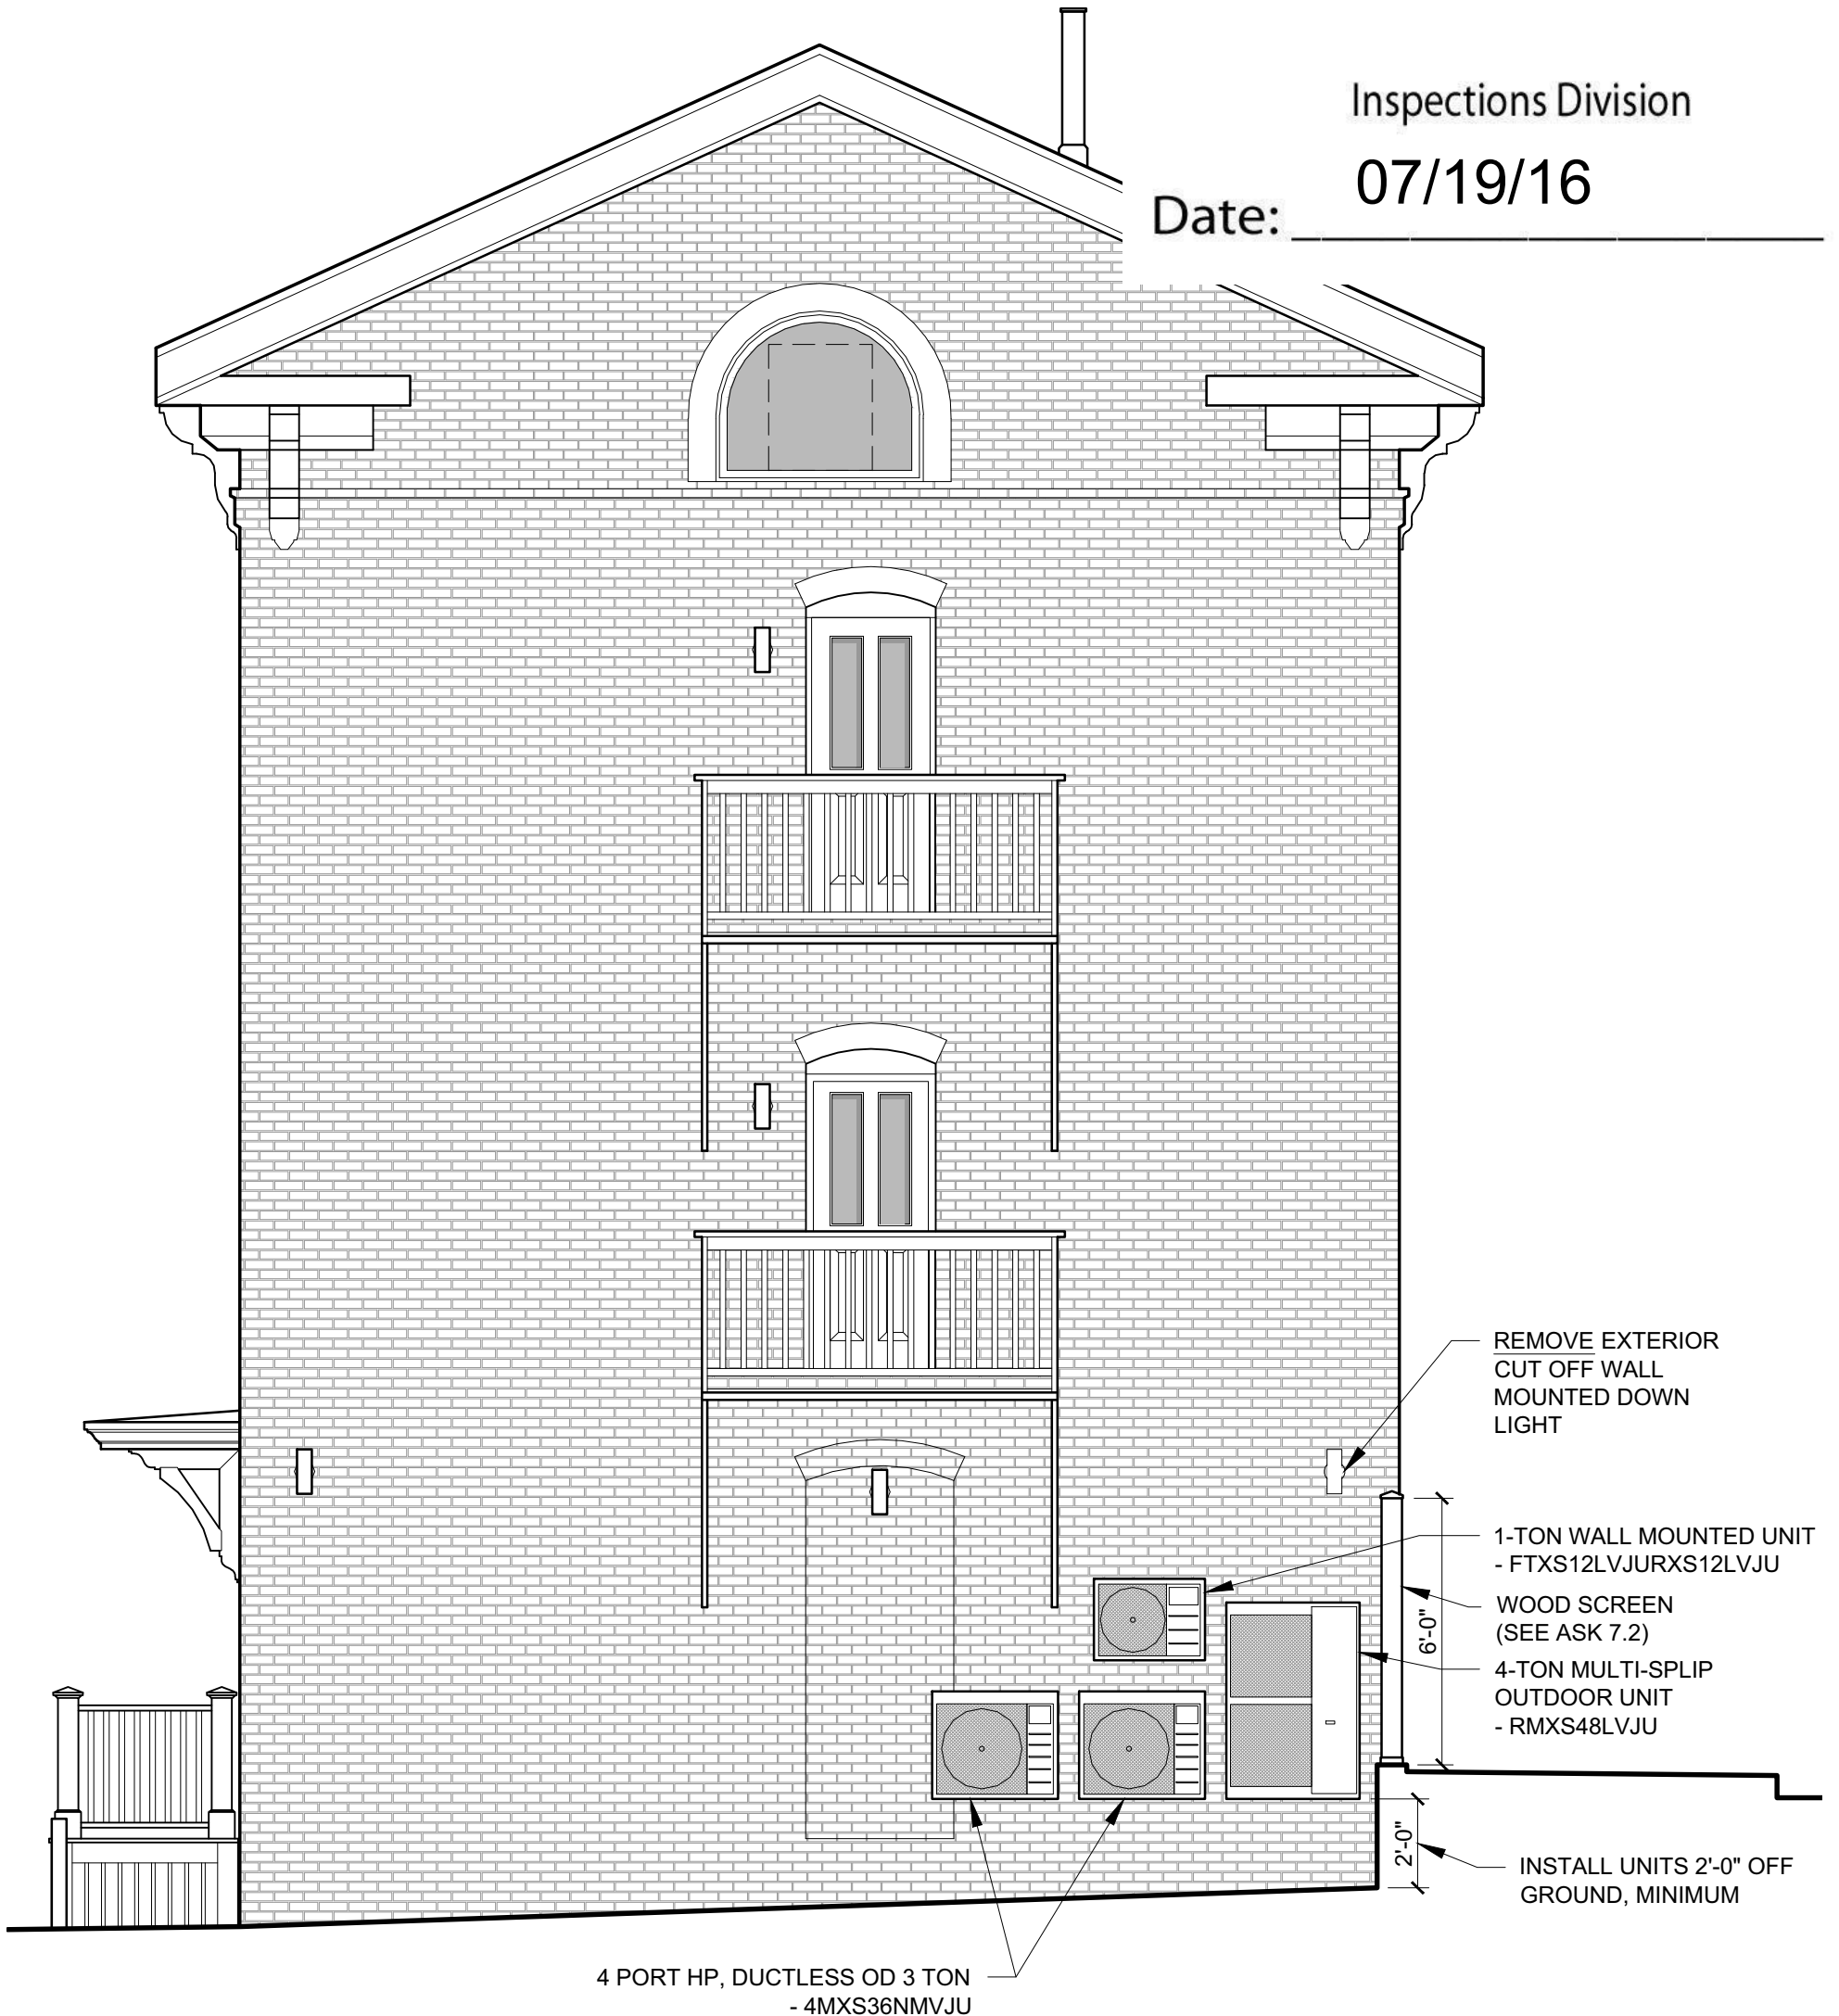

1 EAST ELEVATION
1/4" = 1'-0" (WHEN PRINTED AT 11"X17")

RYAN SENATORE ARCHITECTURE

REVISED #1

ASK-07.1


107 INDIA STREET

- LOCATION OF HVAC UNITS ON REAR ELEVATION FOR HISTORIC REVIEW




Inspections Division

Date: 07/19/16

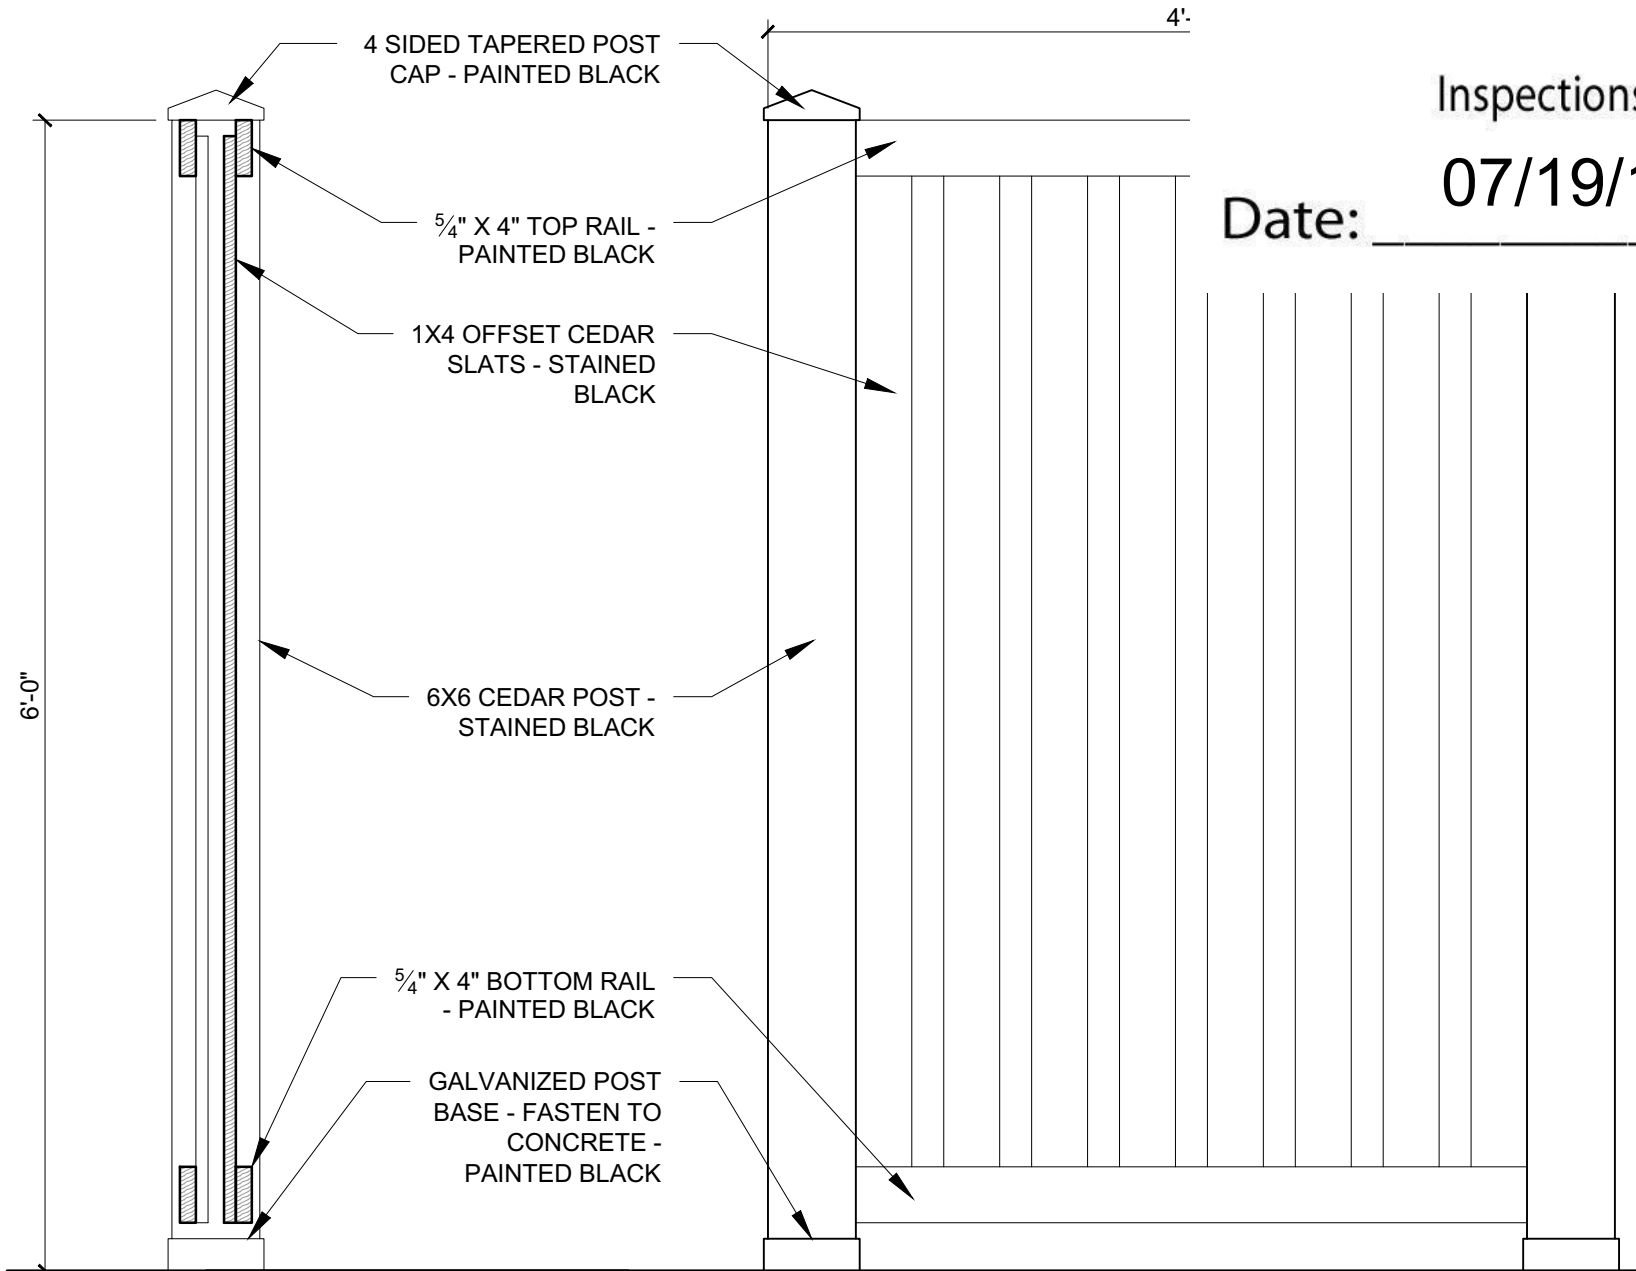

SECTION


ELEVATION

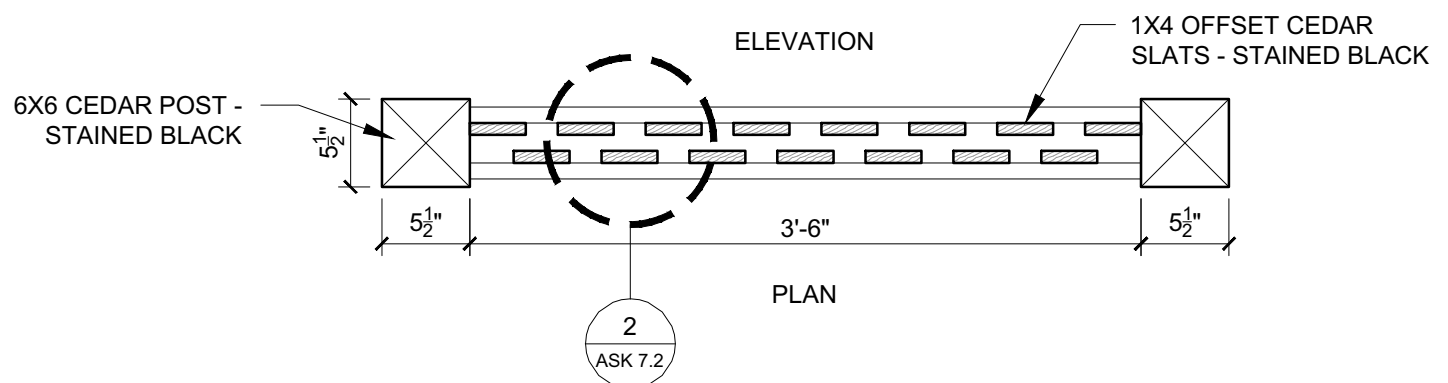

PLAN

1 WOOD SCREEN PLAN, ELEVATION AND SECTION

1" = 1'-0" (WHEN PRINTED AT 11"X17")

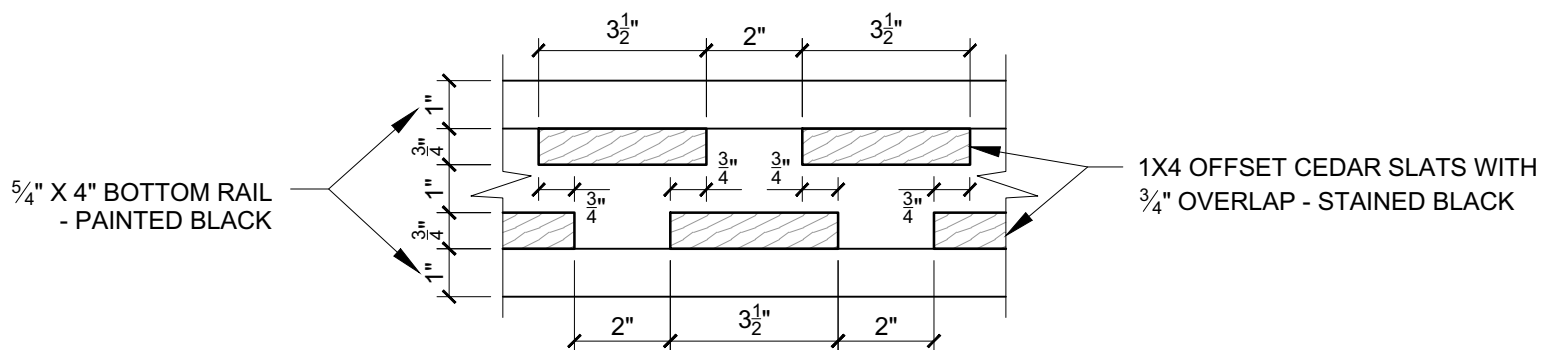

2 SLAT DETAIL

3" = 1'-0" (WHEN PRINTED AT 11"X17")

107 INDIA STREET

- LOCATION OF HVAC UNITS ON REAR ELEVATION FOR HISTORIC REVIEW



Inspections Division

Date: 07/19/16



1

SIDE ELEVATION

1/4" = 1'-0" (WHEN PRINTED AT 11"X17")

RYAN SENATORE ARCHITECTURE

REVISED #1

ASK-07.3