


**PRELIMINARY DRAWING
NOT FOR CONSTRUCTION**

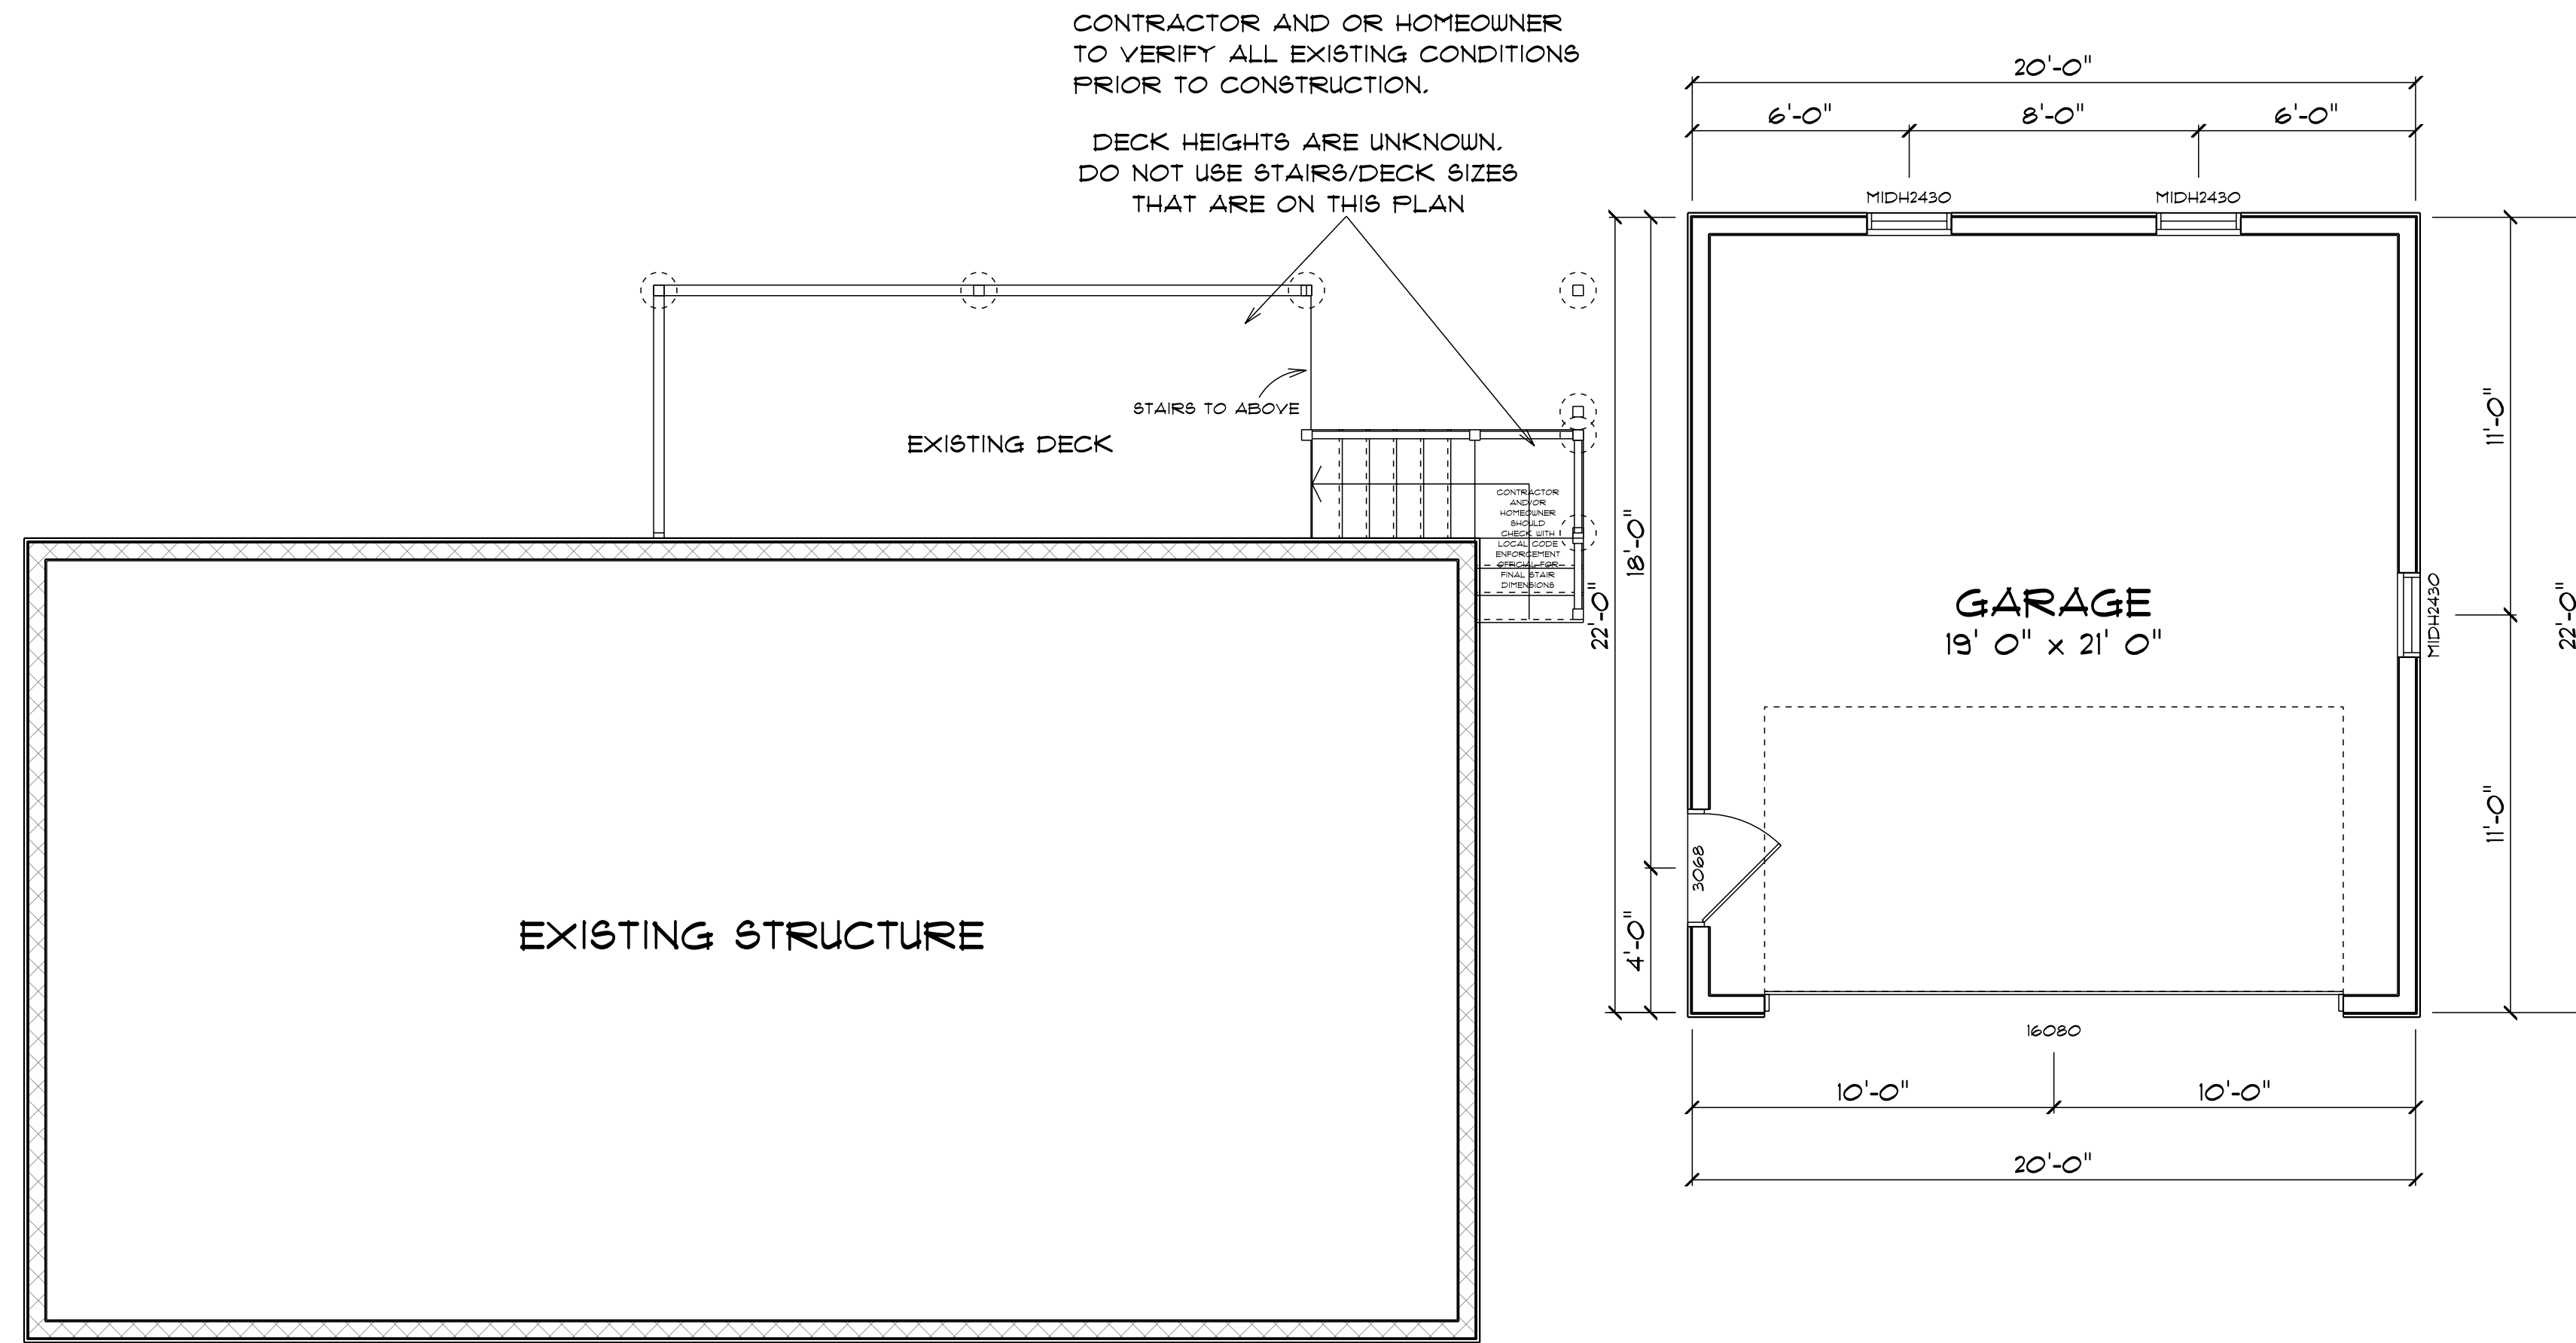


FIRST FLOOR
SCALE: 1/4" = 1'-0"

AREA SCHEDULE	
NAME	AREA
FIRST FLOOR (GARAGE)	440 sq. ft.
SECOND FLOOR (STORAGE)	TBD

OPENING SCHEDULE		
PRODUCT CODE	COUNT	EGRESS
MIDH2430	3	No
MIDH3040	4	No

REVISION SCHEDULE		
NUMBER	DATE	REVISION NOTE
1	11/16	MADE ROOF FLAT
		ADDED/REMOVED WINDOWS

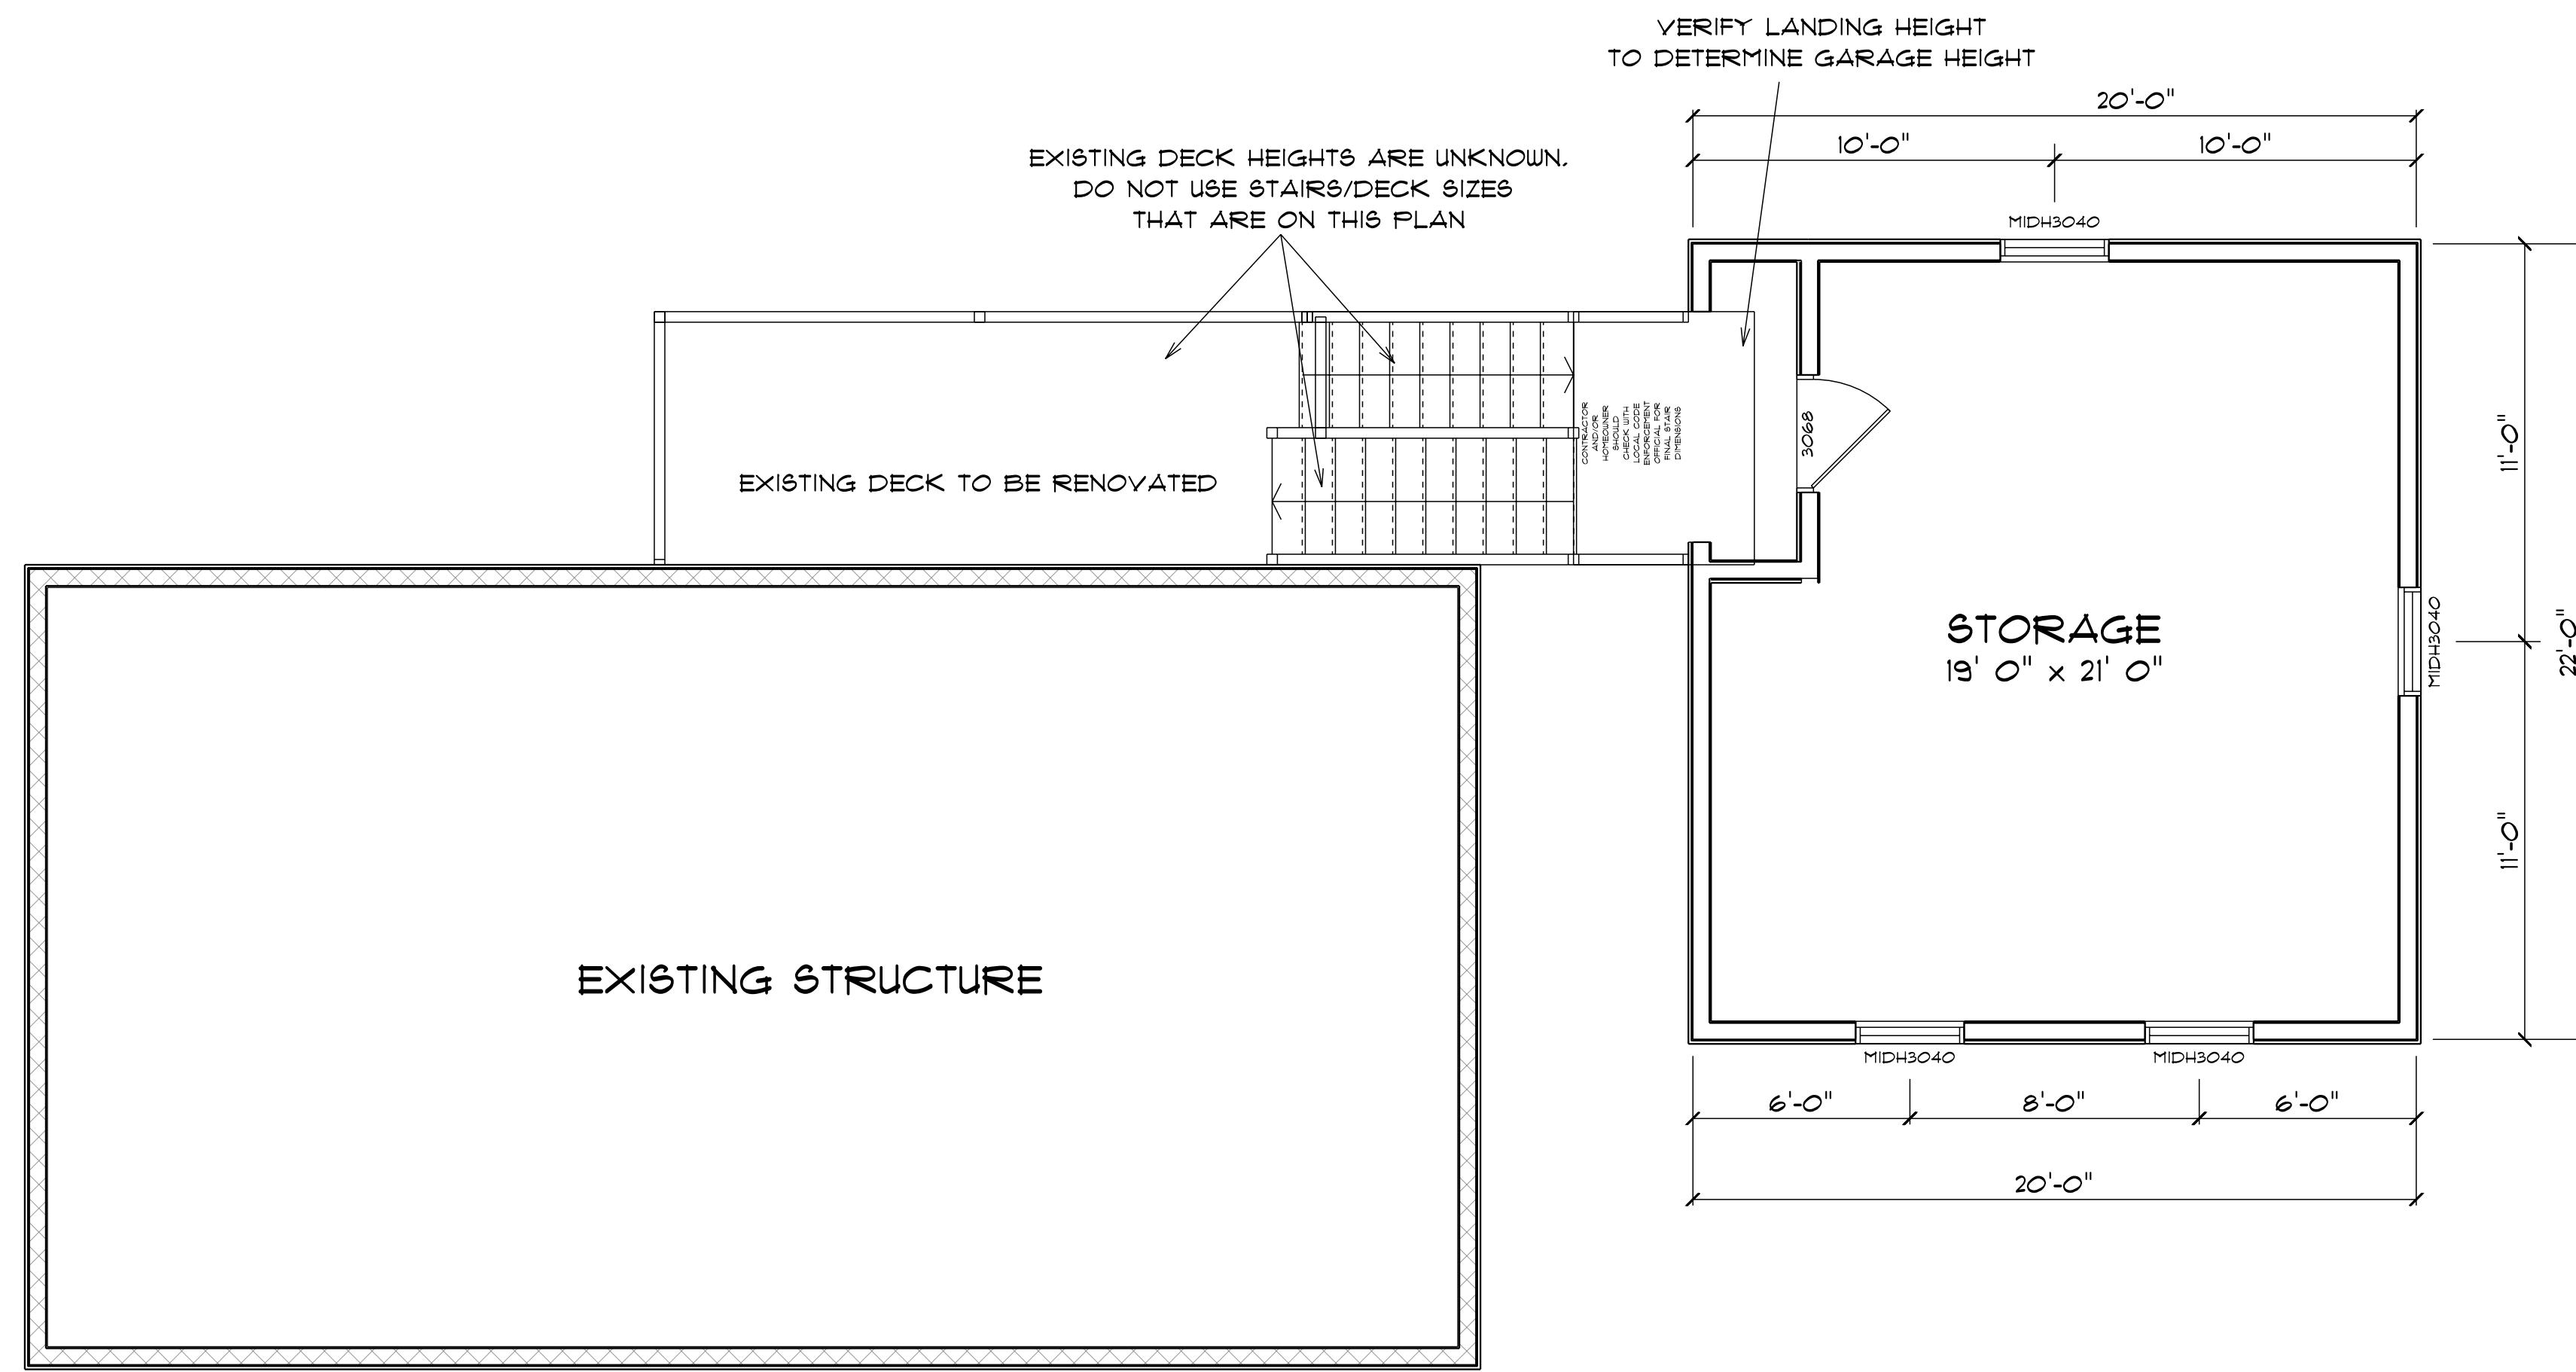

SECOND FLOOR
SCALE: 1/4" = 1'-0"

DRAWINGS ARE PROVIDED BY HAMMOND LUMBER COMPANY AS A SERVICE TO OUR CLIENTS. THESE DRAWINGS ARE NOT TO BE USED FOR CONSTRUCTION OR FOR ANY OTHER PURPOSES WITHOUT THE WRITTEN PERMISSION OF HAMMOND LUMBER COMPANY. HAMMOND LUMBER COMPANY DOES NOT WARRANT THE ACCURACY OF THESE DRAWINGS OR THE QUALITY OF THE WORK. HAMMOND LUMBER COMPANY DISCLAIMS ANY RESPONSIBILITY IF THEY ARE SO USED.


DATE	BY	REVISION
11/16	DJH	SCALE • AS NOTED
11/16		ADDED/REMOVED WINDOWS

DRAWING NO. **AD16225**



ENY CONSTRUCTION
20X22 GARAGE
PORTLAND
NAPOLITANO



**PRELIMINARY DRAWING
NOT FOR CONSTRUCTION**

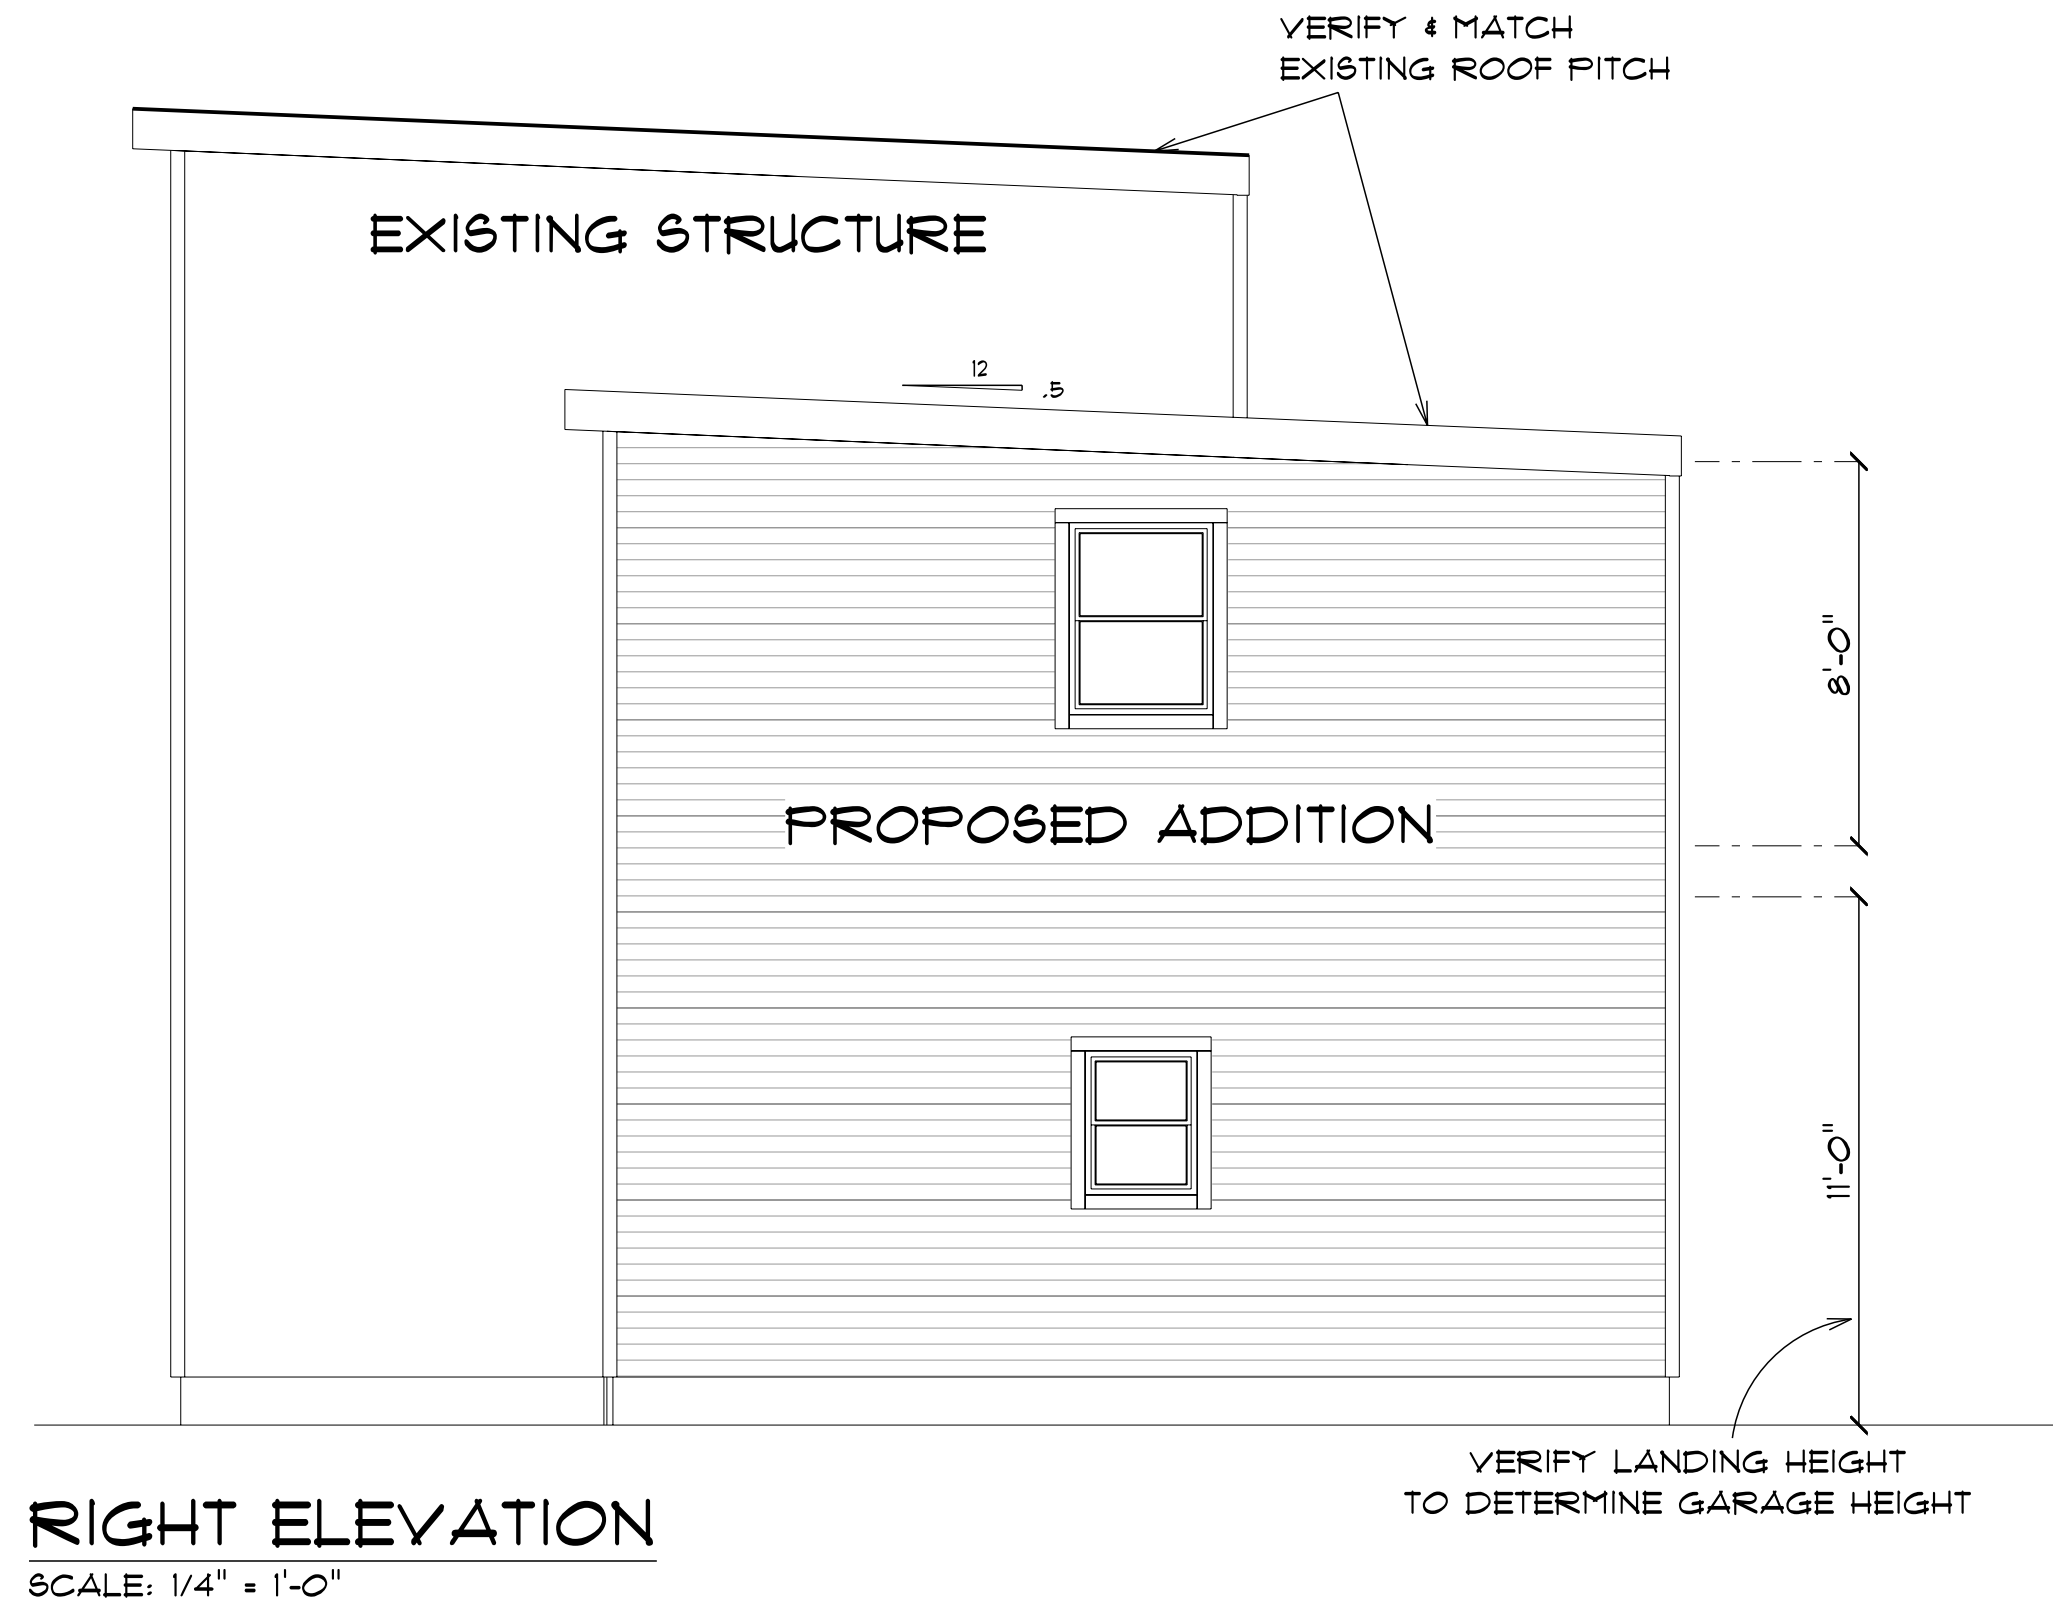

**PERPECTIVE OF DECK CONNECTION
VERIFY EXISTING CONDITIONS
PRIOR TO CONSTRUCTION**

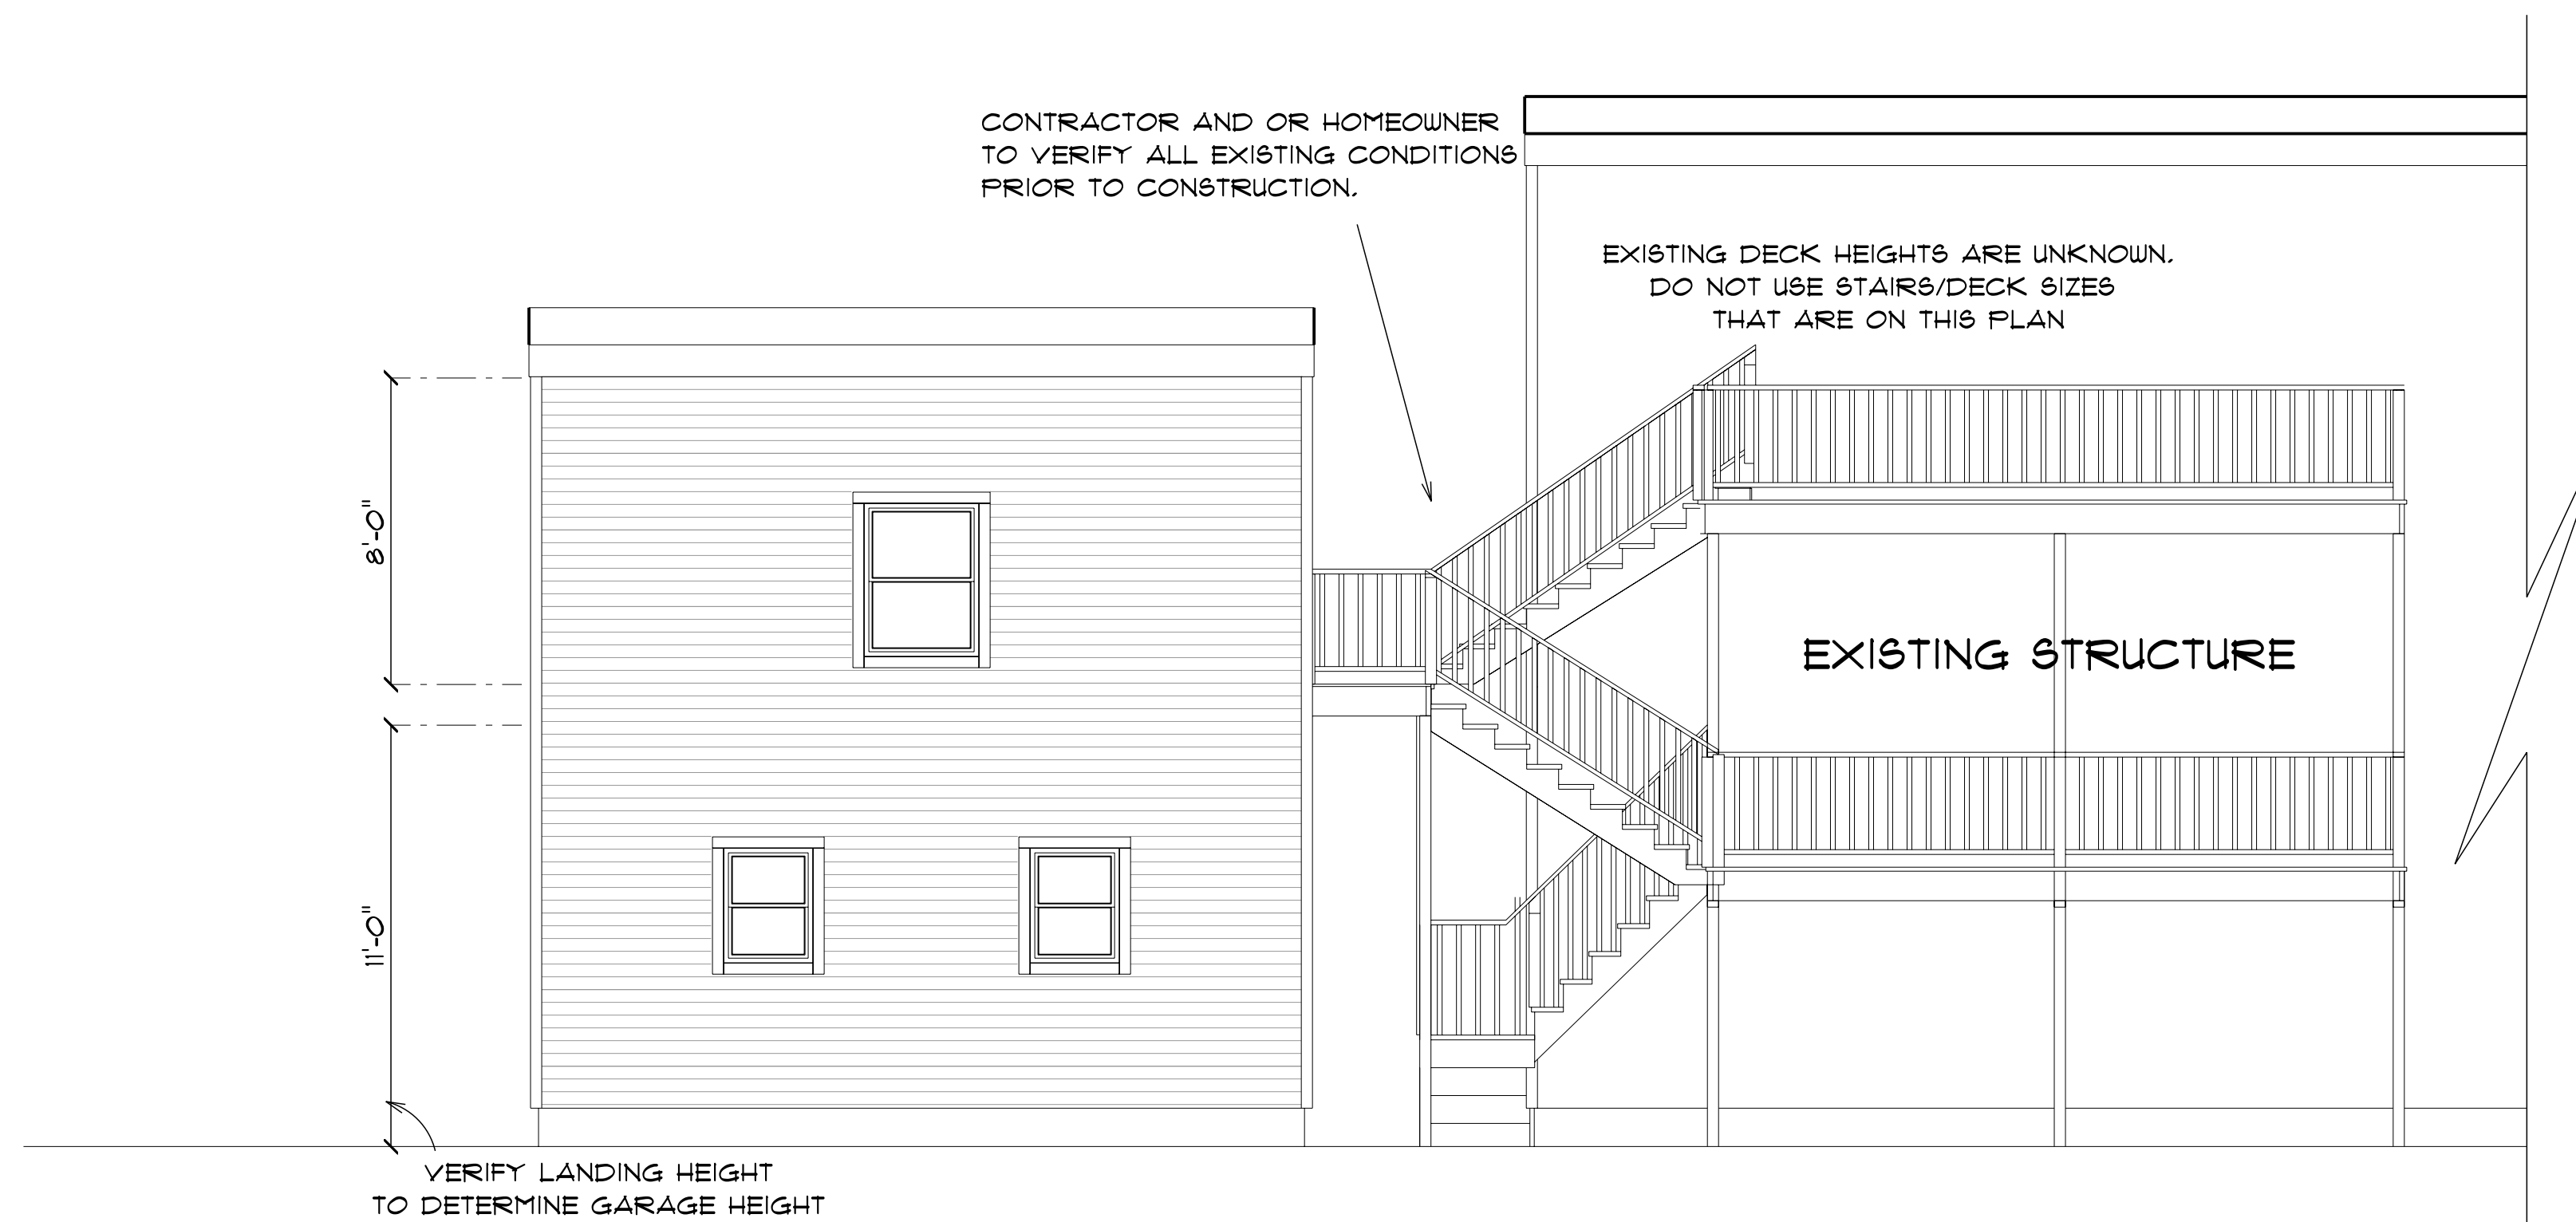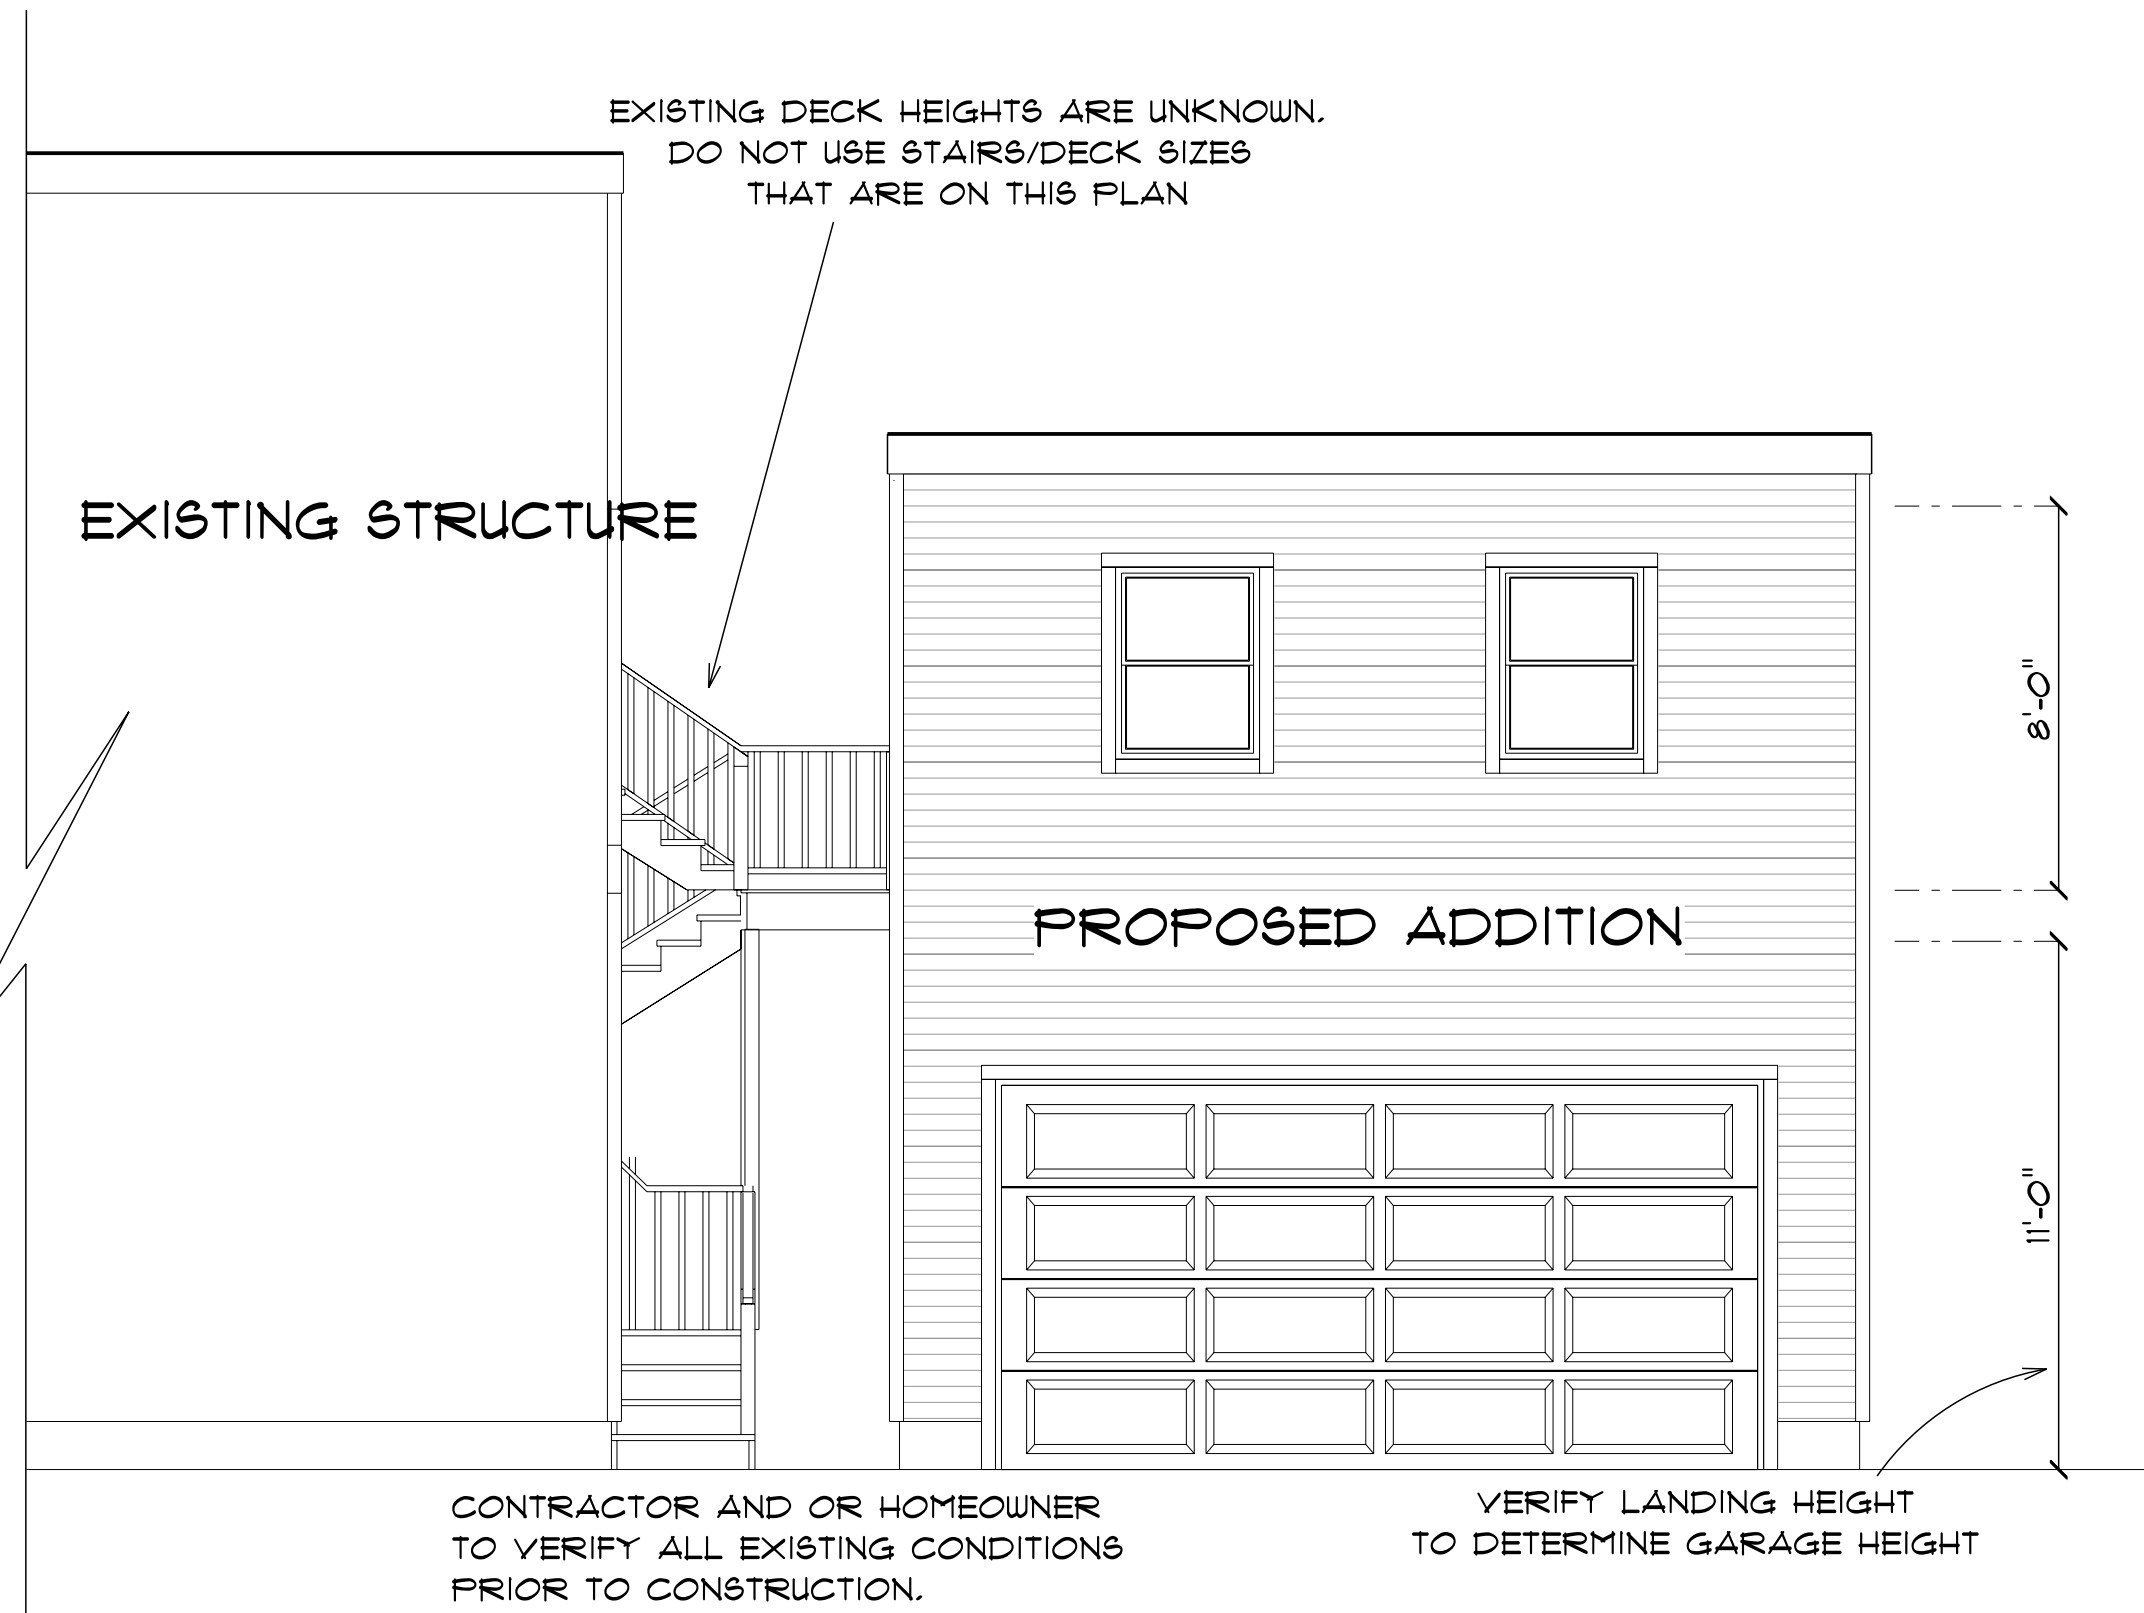

DRAWINGS ARE PROVIDED BY HAMMOND LUMBER COMPANY AS A SERVICE TO OUR CLIENTS. THESE DRAWINGS ARE PREPARED FOR ILLUSTRATIVE PURPOSES ONLY. THE INFORMATION PRESENTED IN THESE DRAWINGS IS NOT PREPARED OR REVIEWED BY A REGISTERED ARCHITECT OR ENGINEER. HAMMOND LUMBER COMPANY SUGGESTS THAT ITS CUSTOMERS SEEK THE SERVICES OF A REGISTERED ARCHITECT TO OBTAIN TECHNICAL ADVICE AND TO OBTAIN NECESSARY PERMITS. HAMMOND LUMBER COMPANY DISCLAIMS ANY RESPONSIBILITY IF THEY ARE SO USED.

DATE	10/23/16	SCALE	AS NOTED	OF	2
BY	DJH	FOR	2	OF	2

DRAWING # AD16225

ENY CONSTRUCTION
NAPOLITANO 20X22 GARAGE PORTLAND

