

**RESURGENCE**  
 ENGINEERING & PRESERVATION, INC.  
 132 BRENTWOOD STREET  
 PORTLAND, ME 04103  
 V/F (207) 773-4880  
 RESURGENCE@VERIZON.NET

CLIENT:


PRESERVATION TIMBER FRAMING  
 P.O. BOX 29  
 ELIOT, ME 03903

DATE:	21 MAY 08	SCALE:	AS NOTED
DRAWN BY:	A. HODSDON	CHECKED BY:	A. HODSDON
PROJECT NUMBER:	08-016	CAD FILE:	ABYS.DWG

P.E. STAMP --- ENGINEER OF RECORD




PROJECT:

ABYSSINIAN MEETING HOUSE  
 PORTLAND, MAINE  
 ROOF TRUSSES

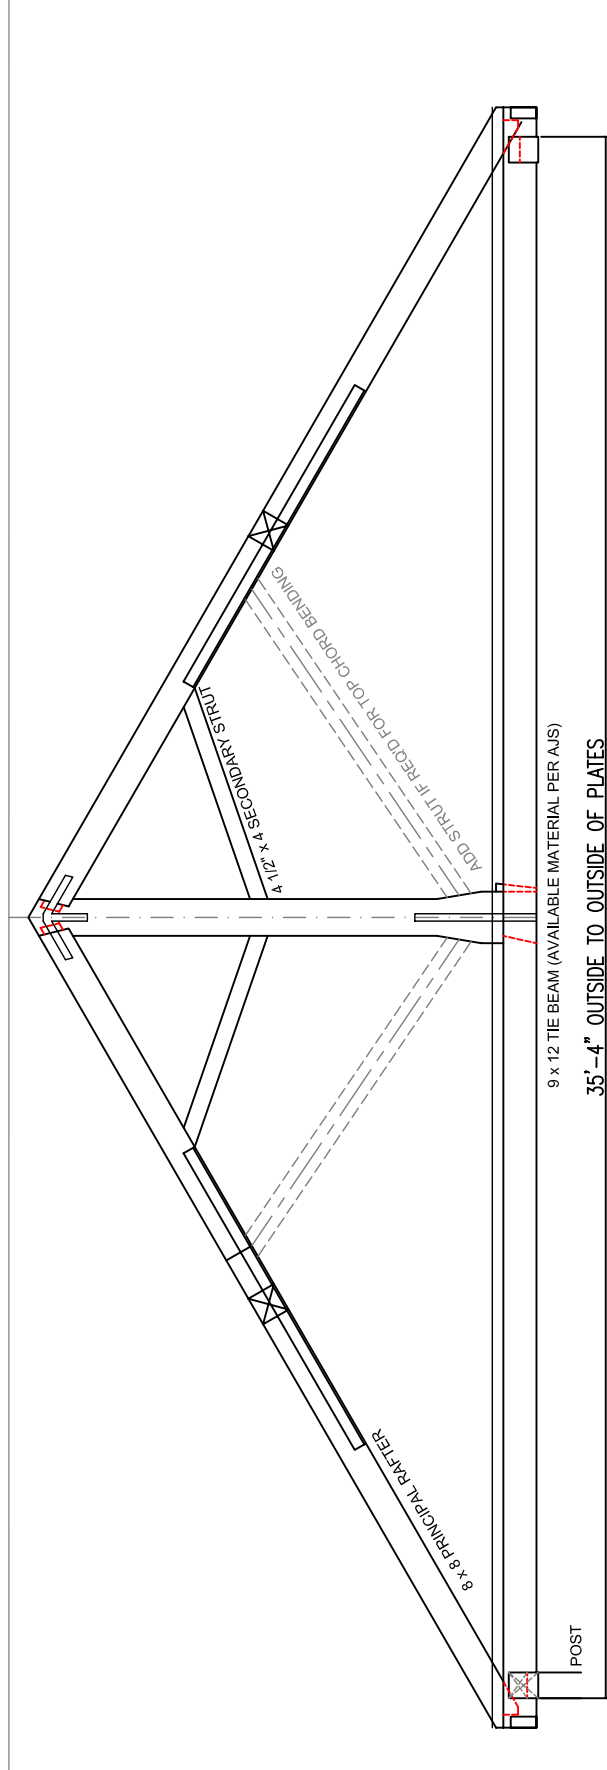

**BENT 4 ROOF TRUSS**

SCALE: N.T.S.

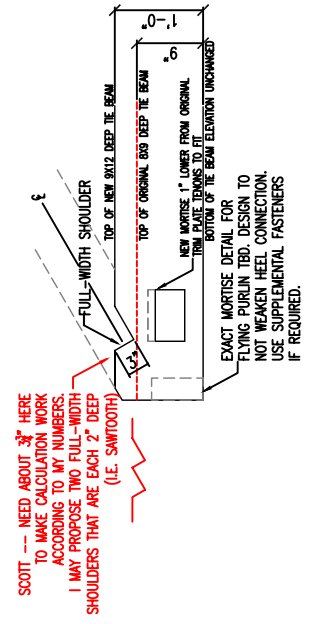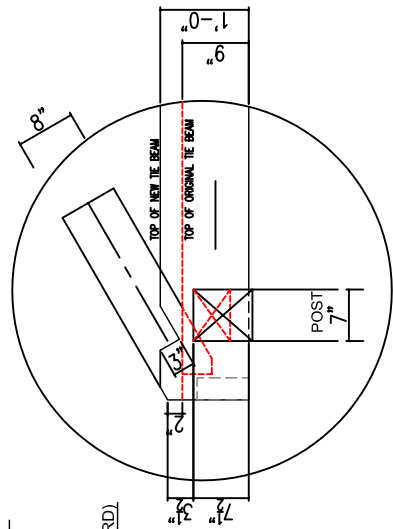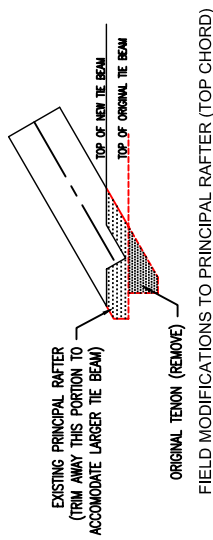

NEW TIE BEAM (BOTTOM CHORD)

FOR REVIEW -- NOT FOR FABRICATION 6/11/08

DRAWING NUMBER:  
**B4-1**  
 SHEET 1 OF 1