

**RESURGENCE**  
 ENGINEERING & PRESERVATION, INC.  
 132 BRENTWOOD STREET  
 PORTLAND, ME 04103  
 V/F (207) 773-4880  
 RESURGENCE@VERIZON.NET

CLIENT:


PRESERVATION TIMBER FRAMING  
 P.O. BOX 29  
 ELIOT, ME 03903

DATE:	21 MAY 08	SCALE:	AS NOTED
DRAWN BY:	A. HODSDON	CHECKED BY:	A. HODSDON
PROJECT NUMBER:	08-016	CAD FILE:	ABYS.DWG

P.E. STAMP --- ENGINEER OF RECORD



PROJECT:

ABYSSINIAN MEETING HOUSE  
 PORTLAND, MAINE  
 ROOF TRUSSES

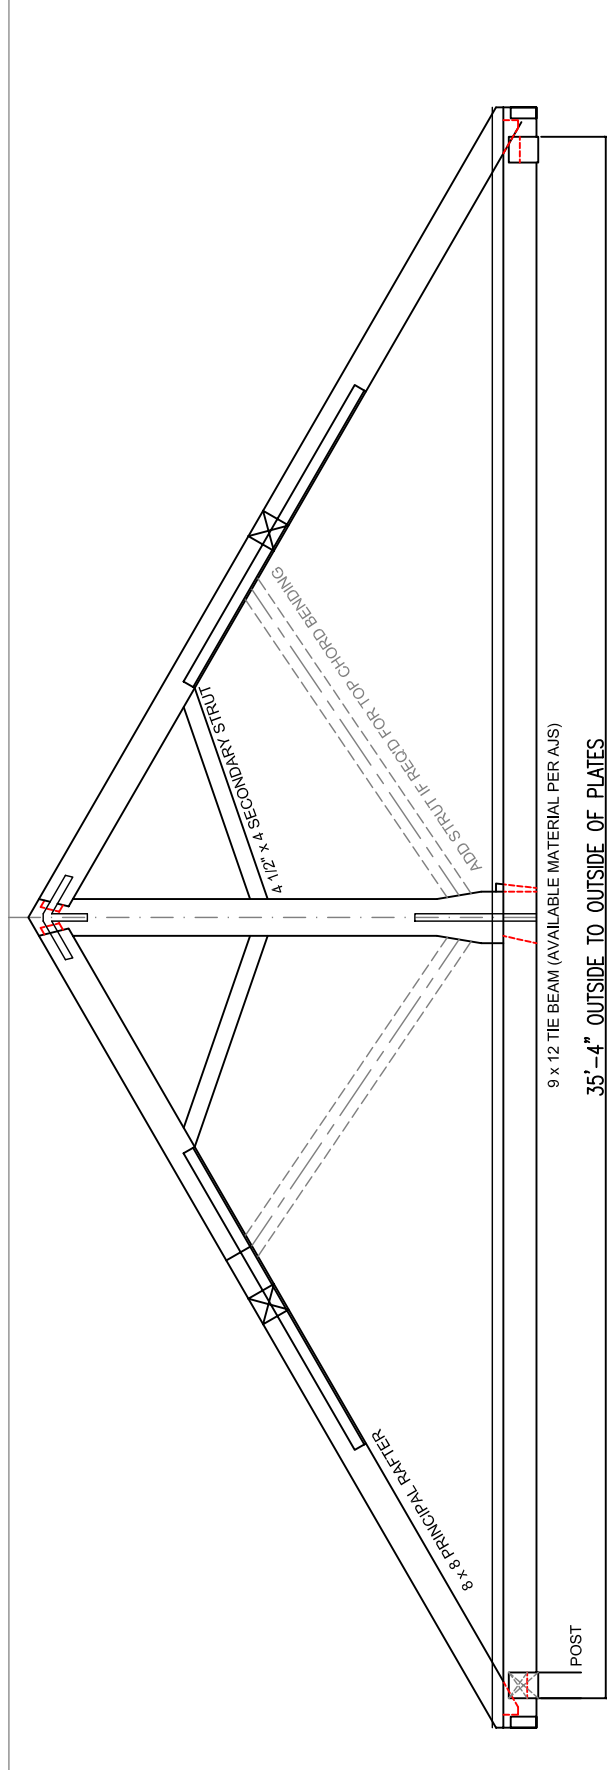


**BENT 4 ROOF TRUSS**

SCALE: N.T.S.

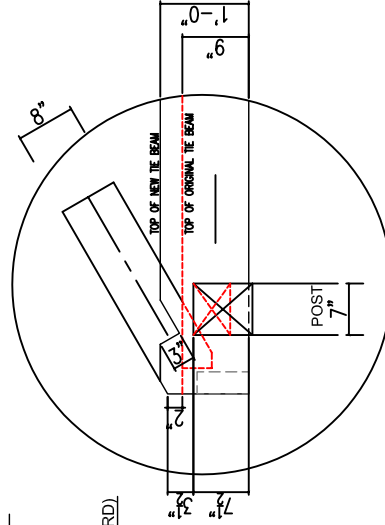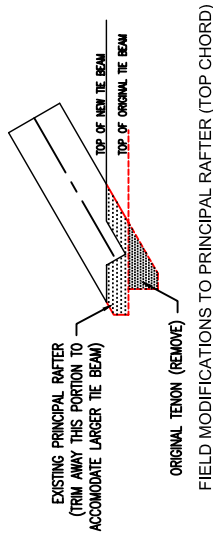

SCOTT --- NEED ABOUT 3/8\"/>
 TO MAKE CALCULATION WORK  
 ACCORDING TO MY NUMBERS.  
 I MAY PROPOSE TWO FULL-WIDTH  
 SHOULDERS THAT ARE EACH 2\"/>
 (I.E. SNAWTOOTH)

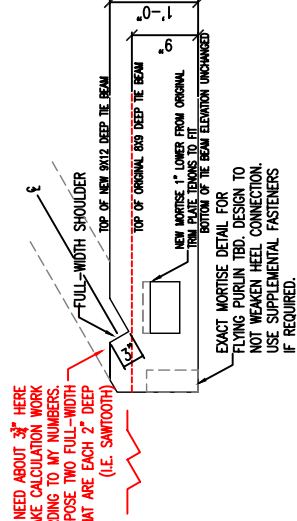

NEW TIE BEAM (BOTTOM CHORD)

FOR REVIEW -- NOT FOR FABRICATION 6/11/08

DRAWING NUMBER:

**B4-1**

SHEET 1 OF 1