


ABYSSINIAN MEETING HOUSE RESTORATION PROJECT

73-75 NEWBURY STREET
PORTLAND, MAINE 04104

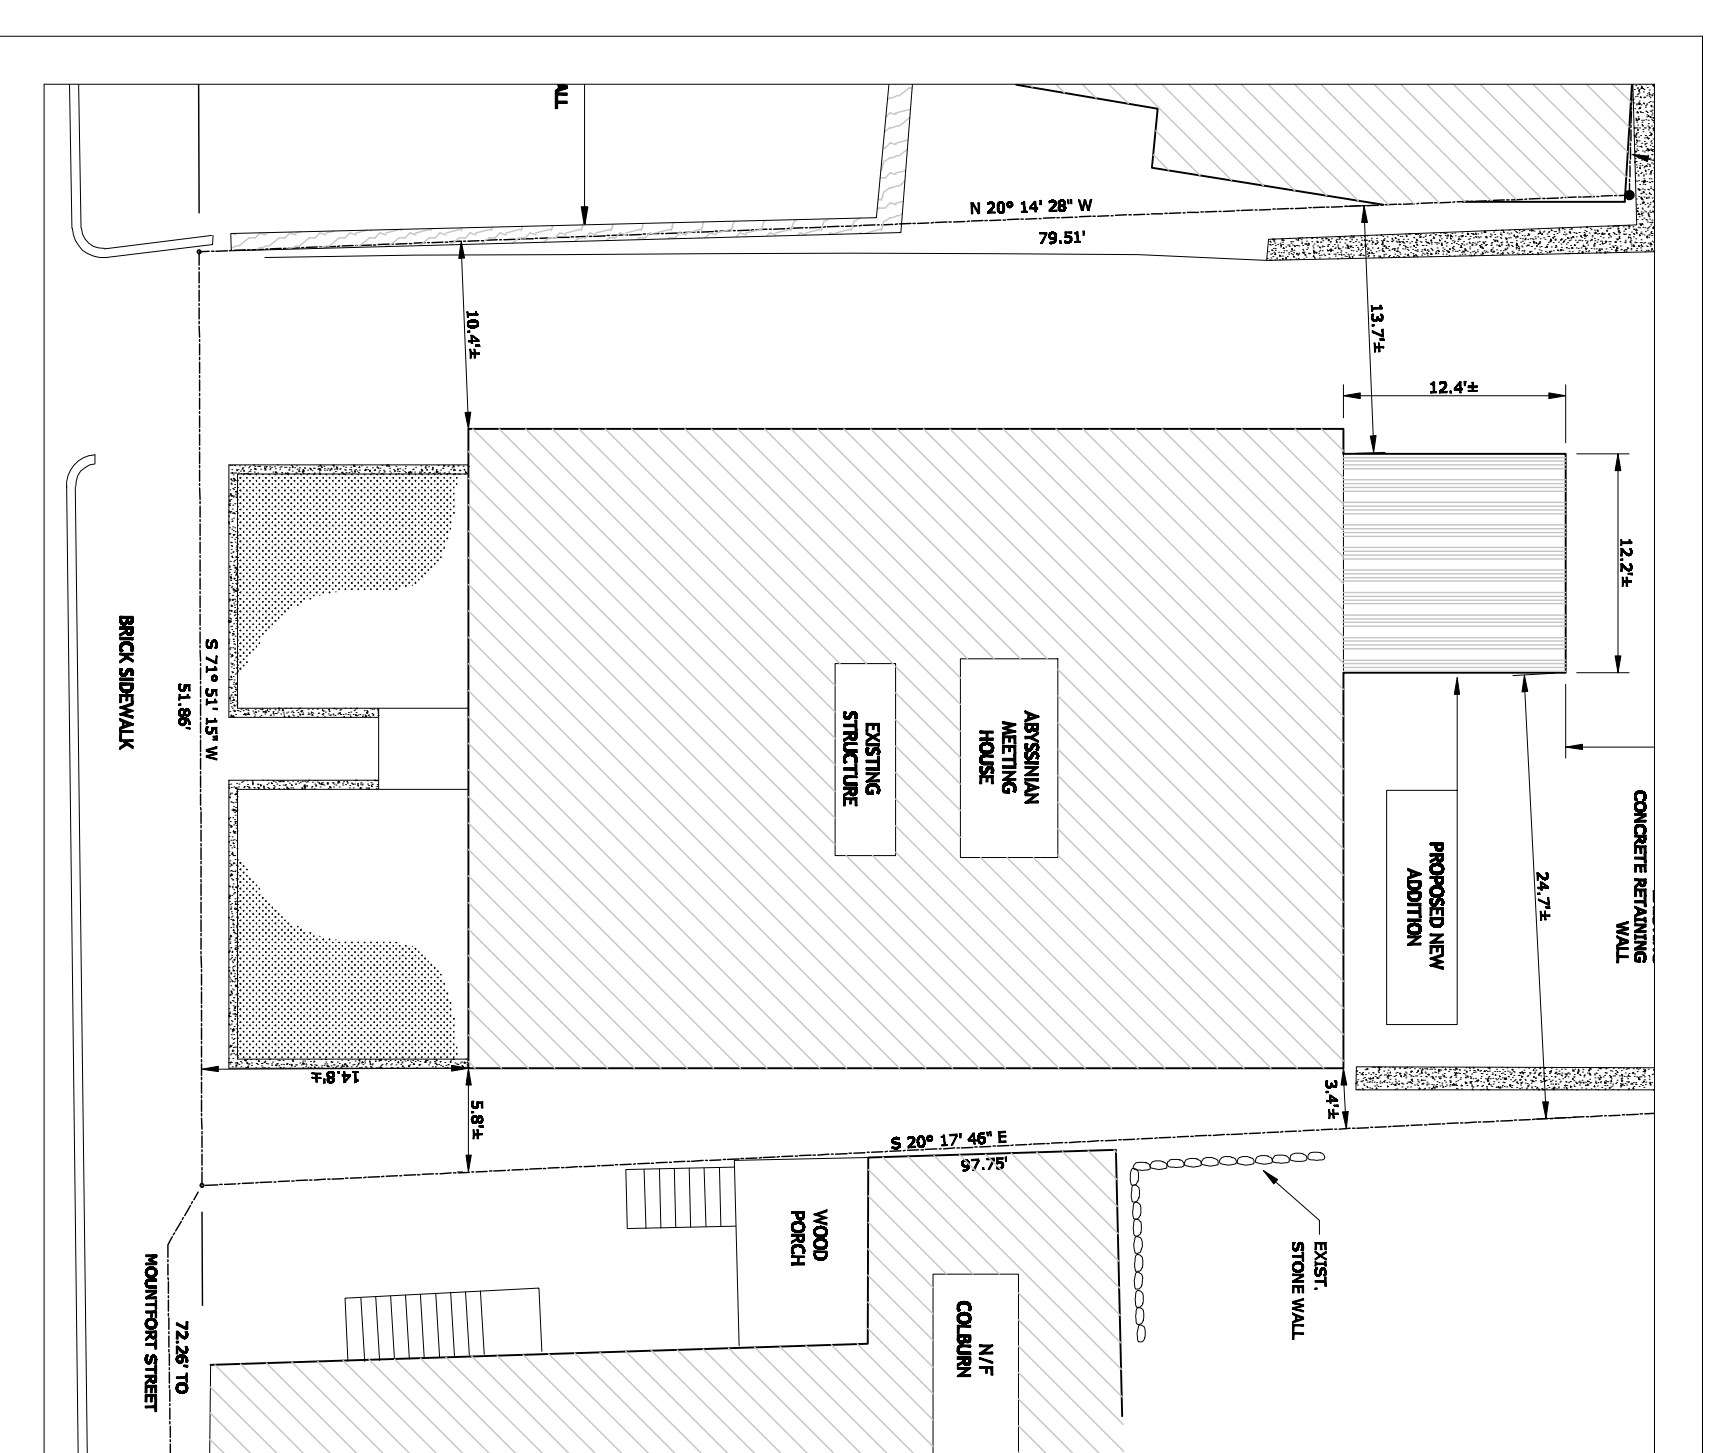

JOHN A. JAMES, ARCHITECT

P.O. BOX 158

ASHLEY FALLS, MA 01222

TEL: 413.229.8222 FAX: 413.229.0108

GREGORY FARMER

AGRICOLA

P.O. BOX 861

CHICOPPEE, MA 01014-0861

TEL: 413.592.3875 FAX: 413.592.4374

DRAWING INDEX

- S1- SITE PLAN
- A1-EXISTING GROUND & FIRST FLOOR PLANS
- A2-EXISTING SECOND FLOOR & ATTIC PLANS
- A3-EXISTING ROOF PLAN
- A4-EXISTING ELEVATIONS
- A5-RESTORED GROUND & FIRST FLOOR PLANS
- A6-RESTORED BALCONY & ATTIC PLANS
- A7-RESTORED ROOF PLAN
- A8- RESTORED ELEVATIONS
- A9-RESTORED BUILDING SECTIONS
- F1-GROUND & FIRST FLOOR FRAMING PLANS