


NOTES:  
 N51. INSTALL SKYLIGHTS  
 N52. PROVIDE NEW ROOF  
 N53. REPLACE ALL WINDOWS  
 N54. REPLACE FRONT ENTRANCE  
 N55. REMOVE CHIMNEY  
 N56. RELOCATE DOOR  
 N57. RELOCATE WINDOW


1 REMODELED STREET (FRONT) ELEVATION  
 SCALE: 1/4" = 1'-0"



2 REMODELED DRIVEWAY (RIGHT) ELEVATION  
 SCALE: 1/4" = 1'-0"


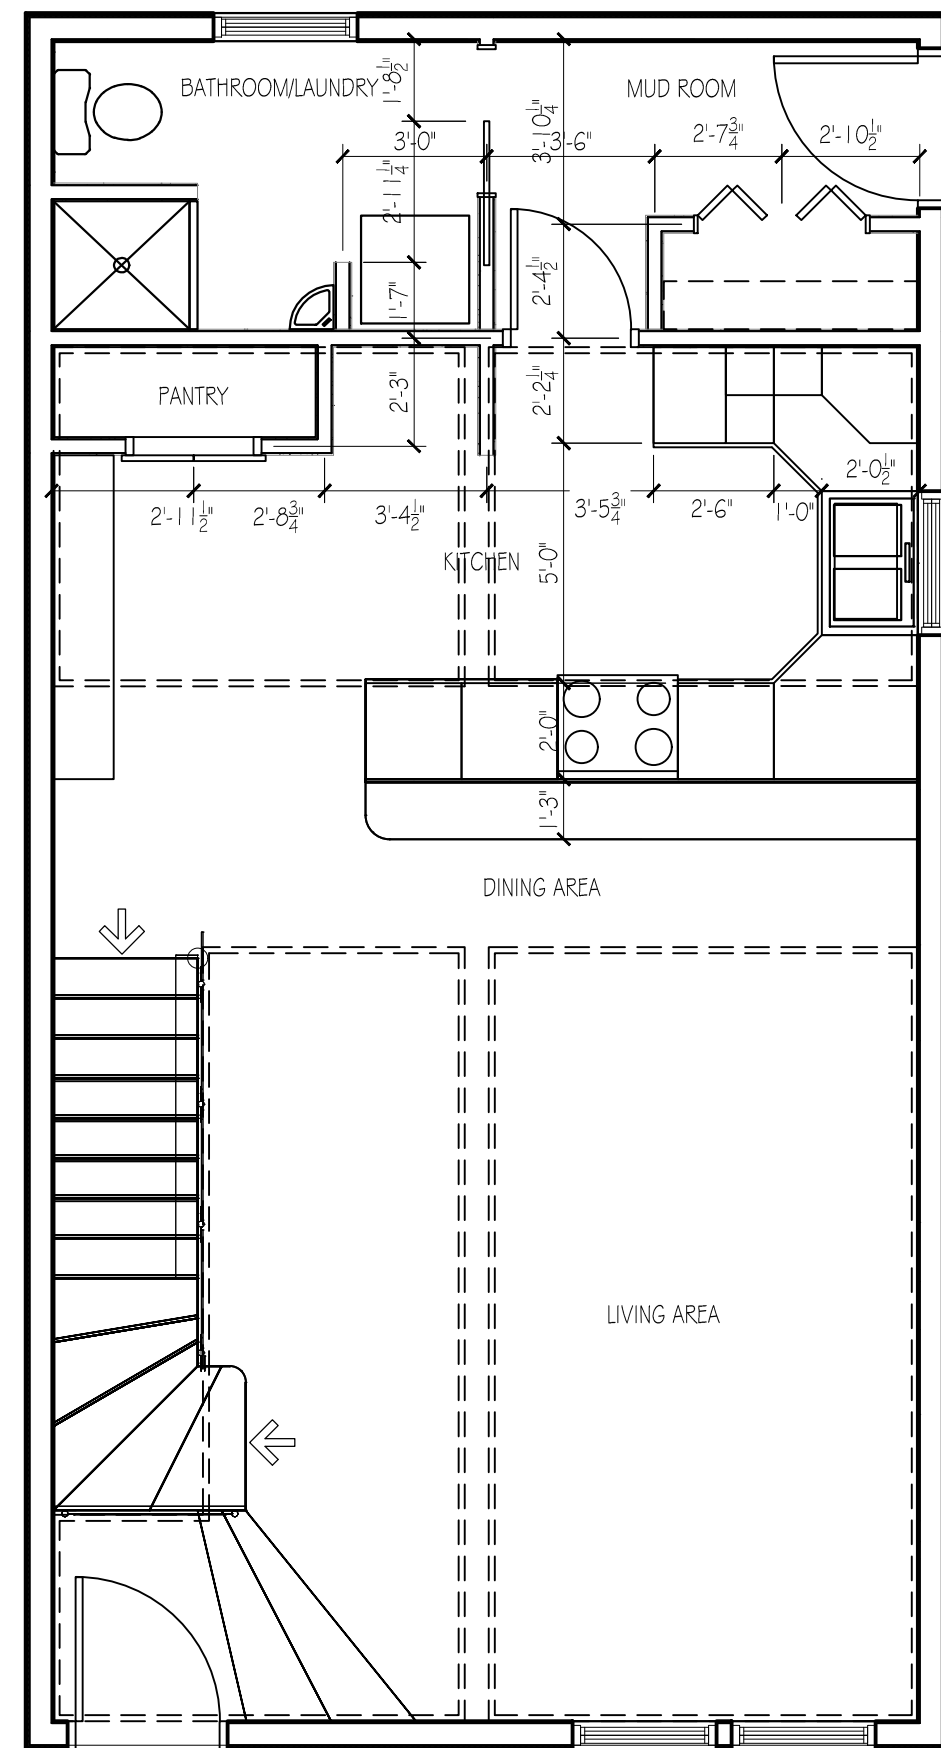


3 REMODELED FIRST FLOOR  
 SCALE: 1/4" = 1'-0"

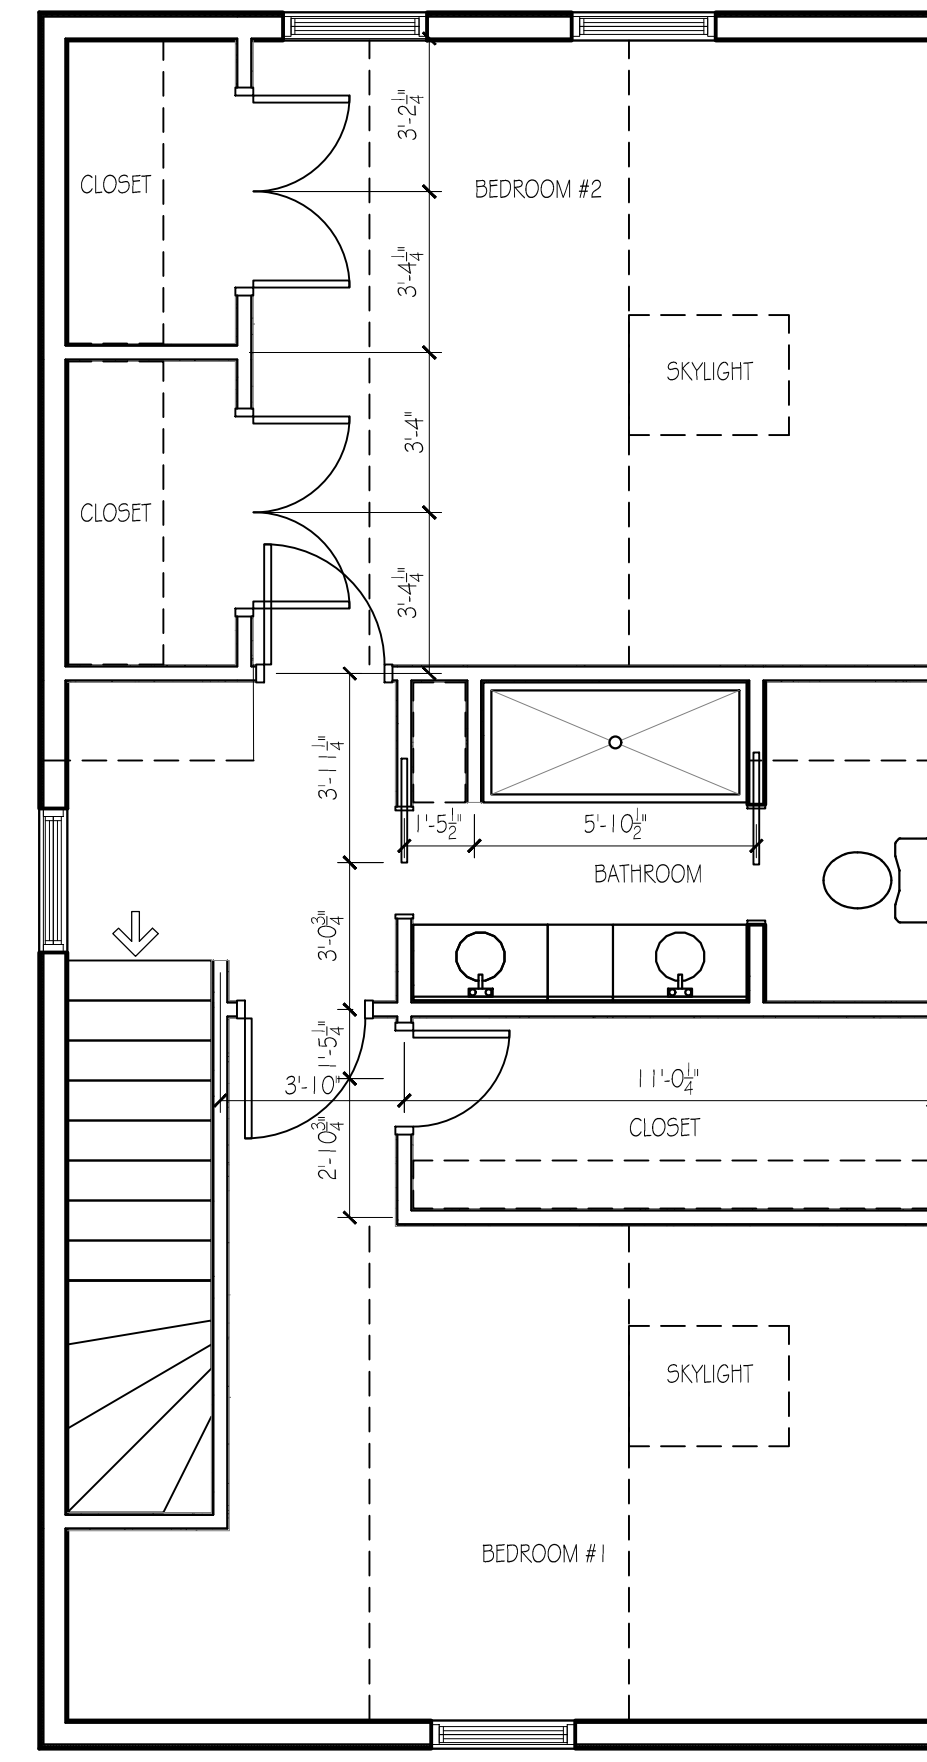

4 REMODELED SECOND FLOOR  
 SCALE: 1/4" = 1'-0"

PROPERTY OF

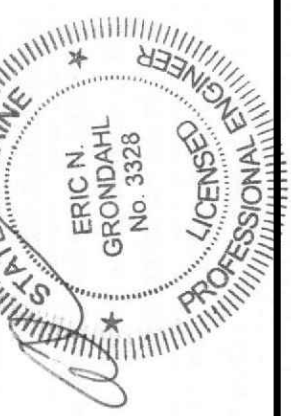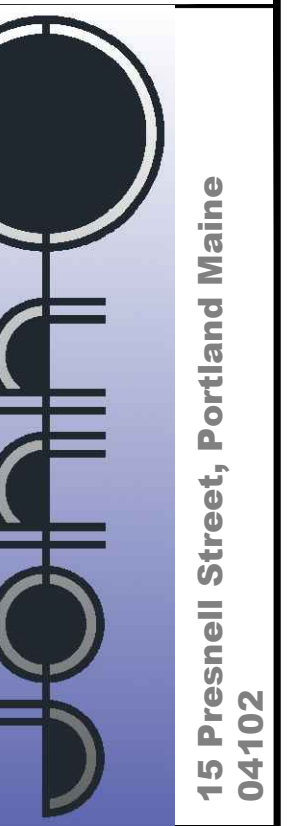

PROPOSED REMODEL  
 87 Newbury Street  
 Portland, Maine

BY	JJO
NO	
REMARKS	Issued for Permitting
DATE	01-16-18
CODE:	IBC 2009
TOWN:	PORTLAND
DATE:	01-16-2018
SCALE:	As Noted
DRAWN:	JJO
TITLE:	REMODELED CONDITIONS
FILE:	
SHEET:	A1-02