




1 **REMODELED STAIR ELEVATION**  
SCALE: 1/2" = 1'-0"

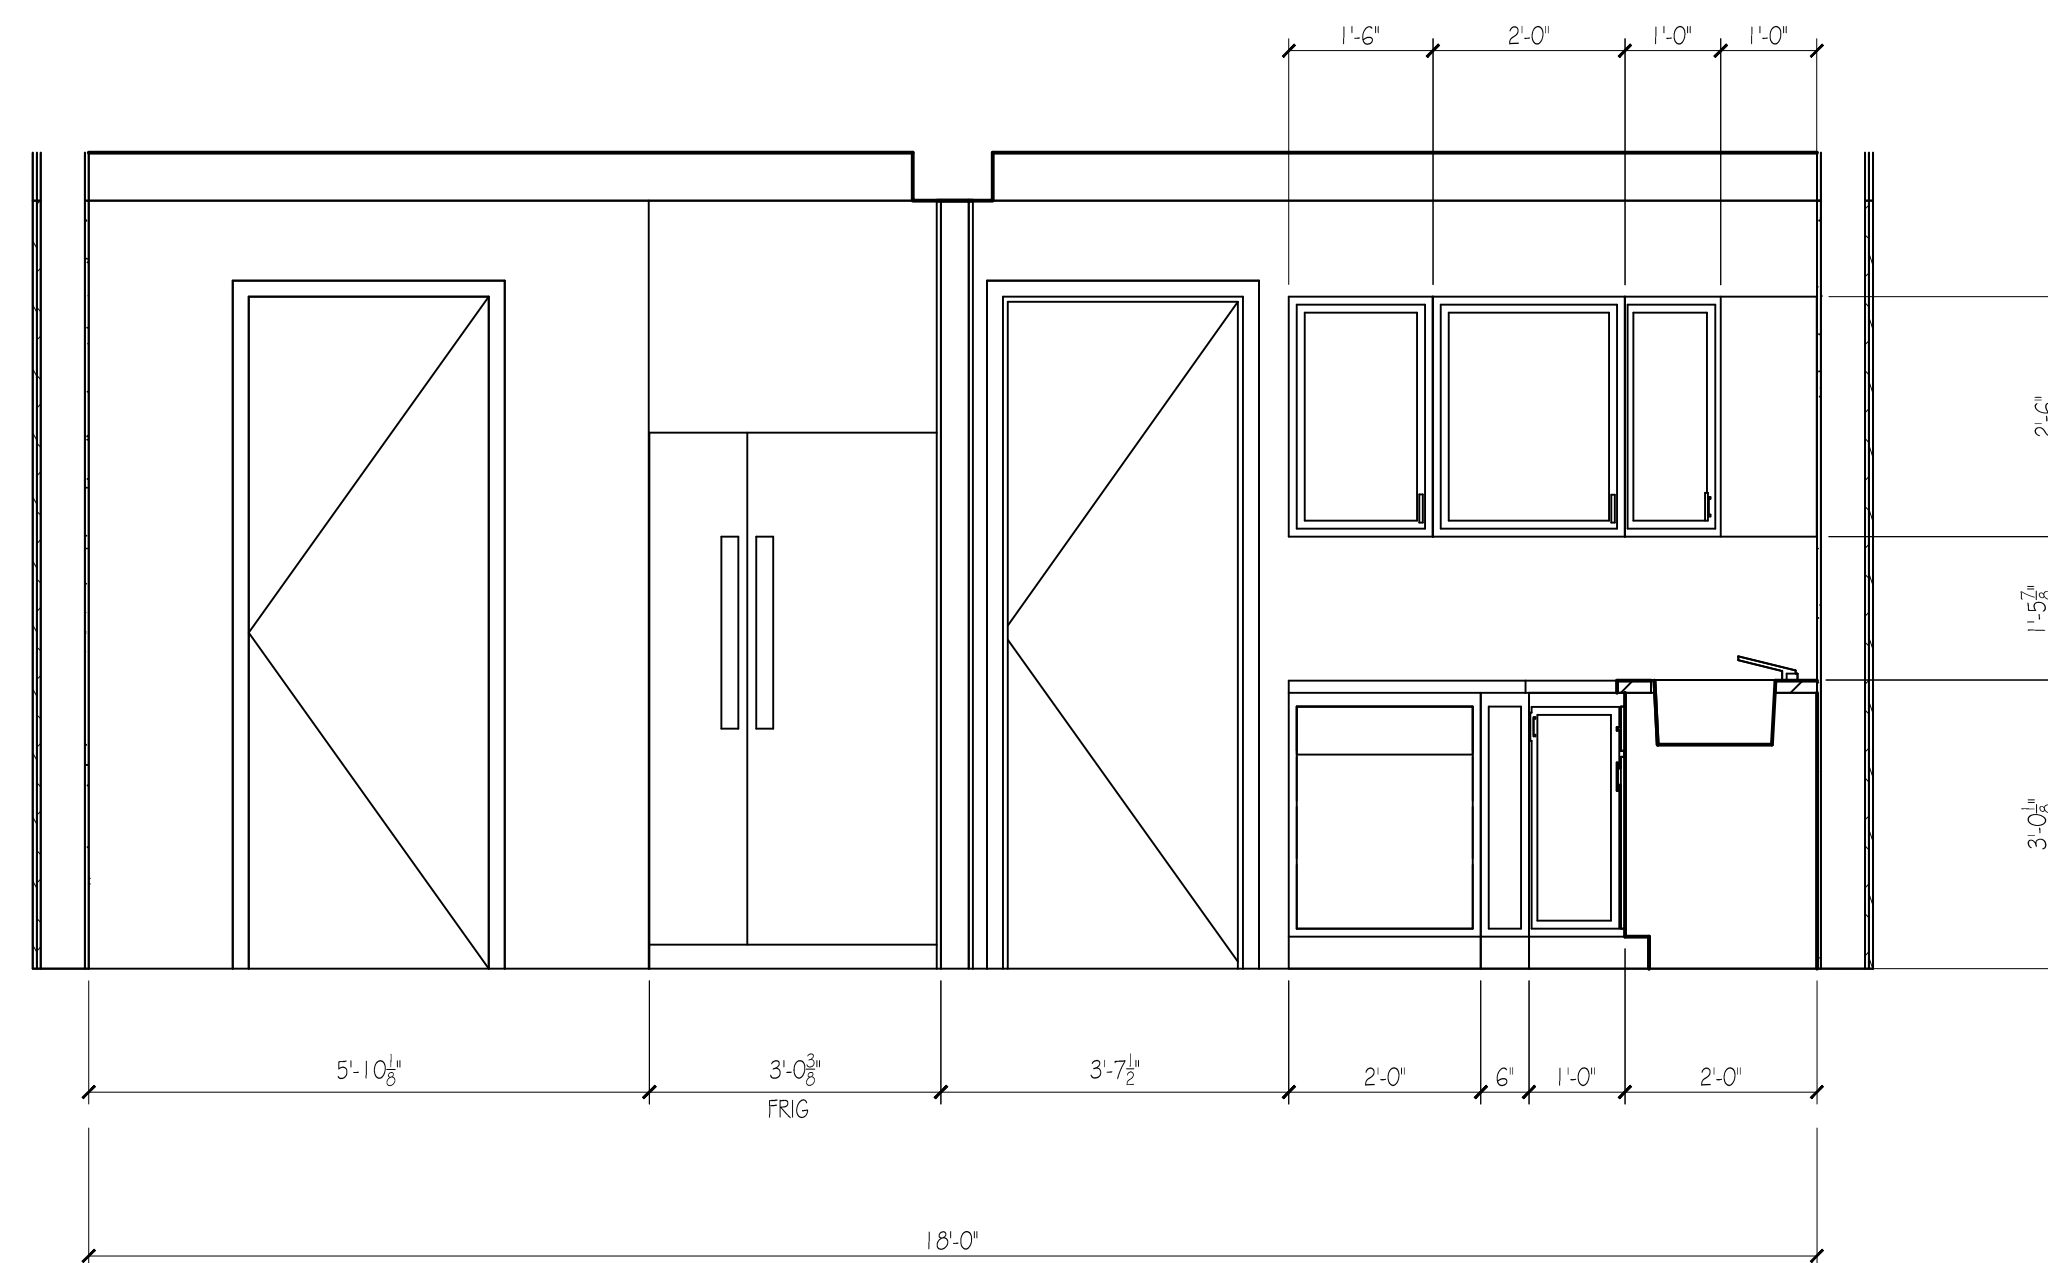

2 **REMODELED KITCHEN ELEVATION**  
SCALE: 1/2" = 1'-0"


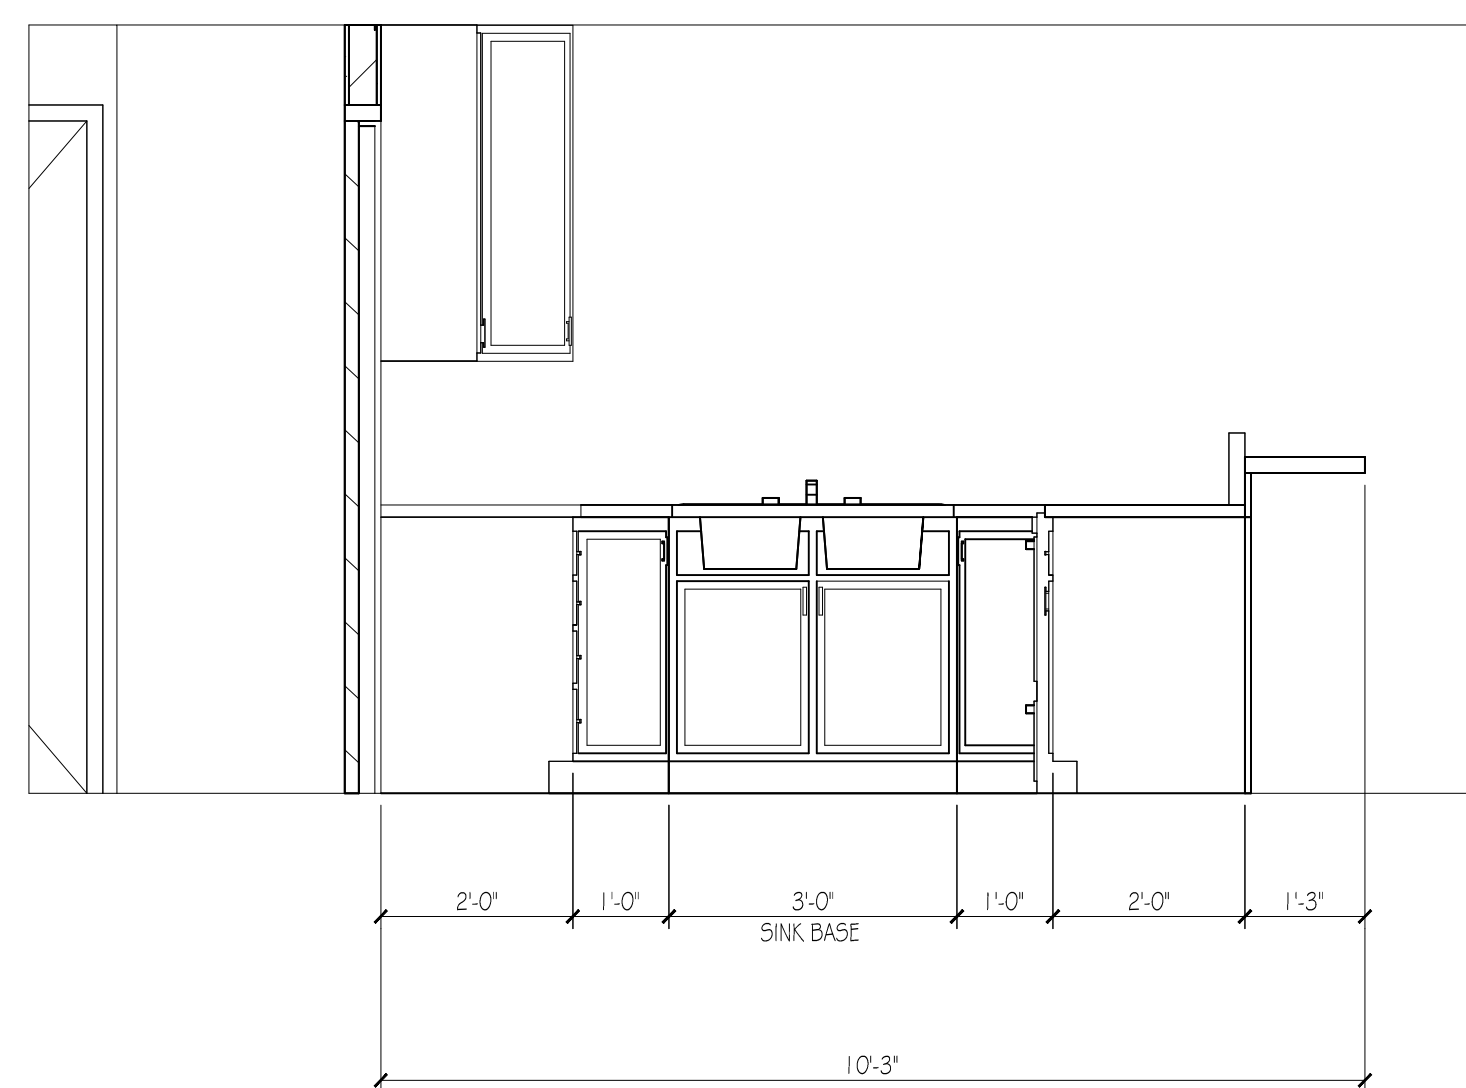


3 **REMODELED KITCHEN ELEVATION**  
SCALE: 1/2" = 1'-0"

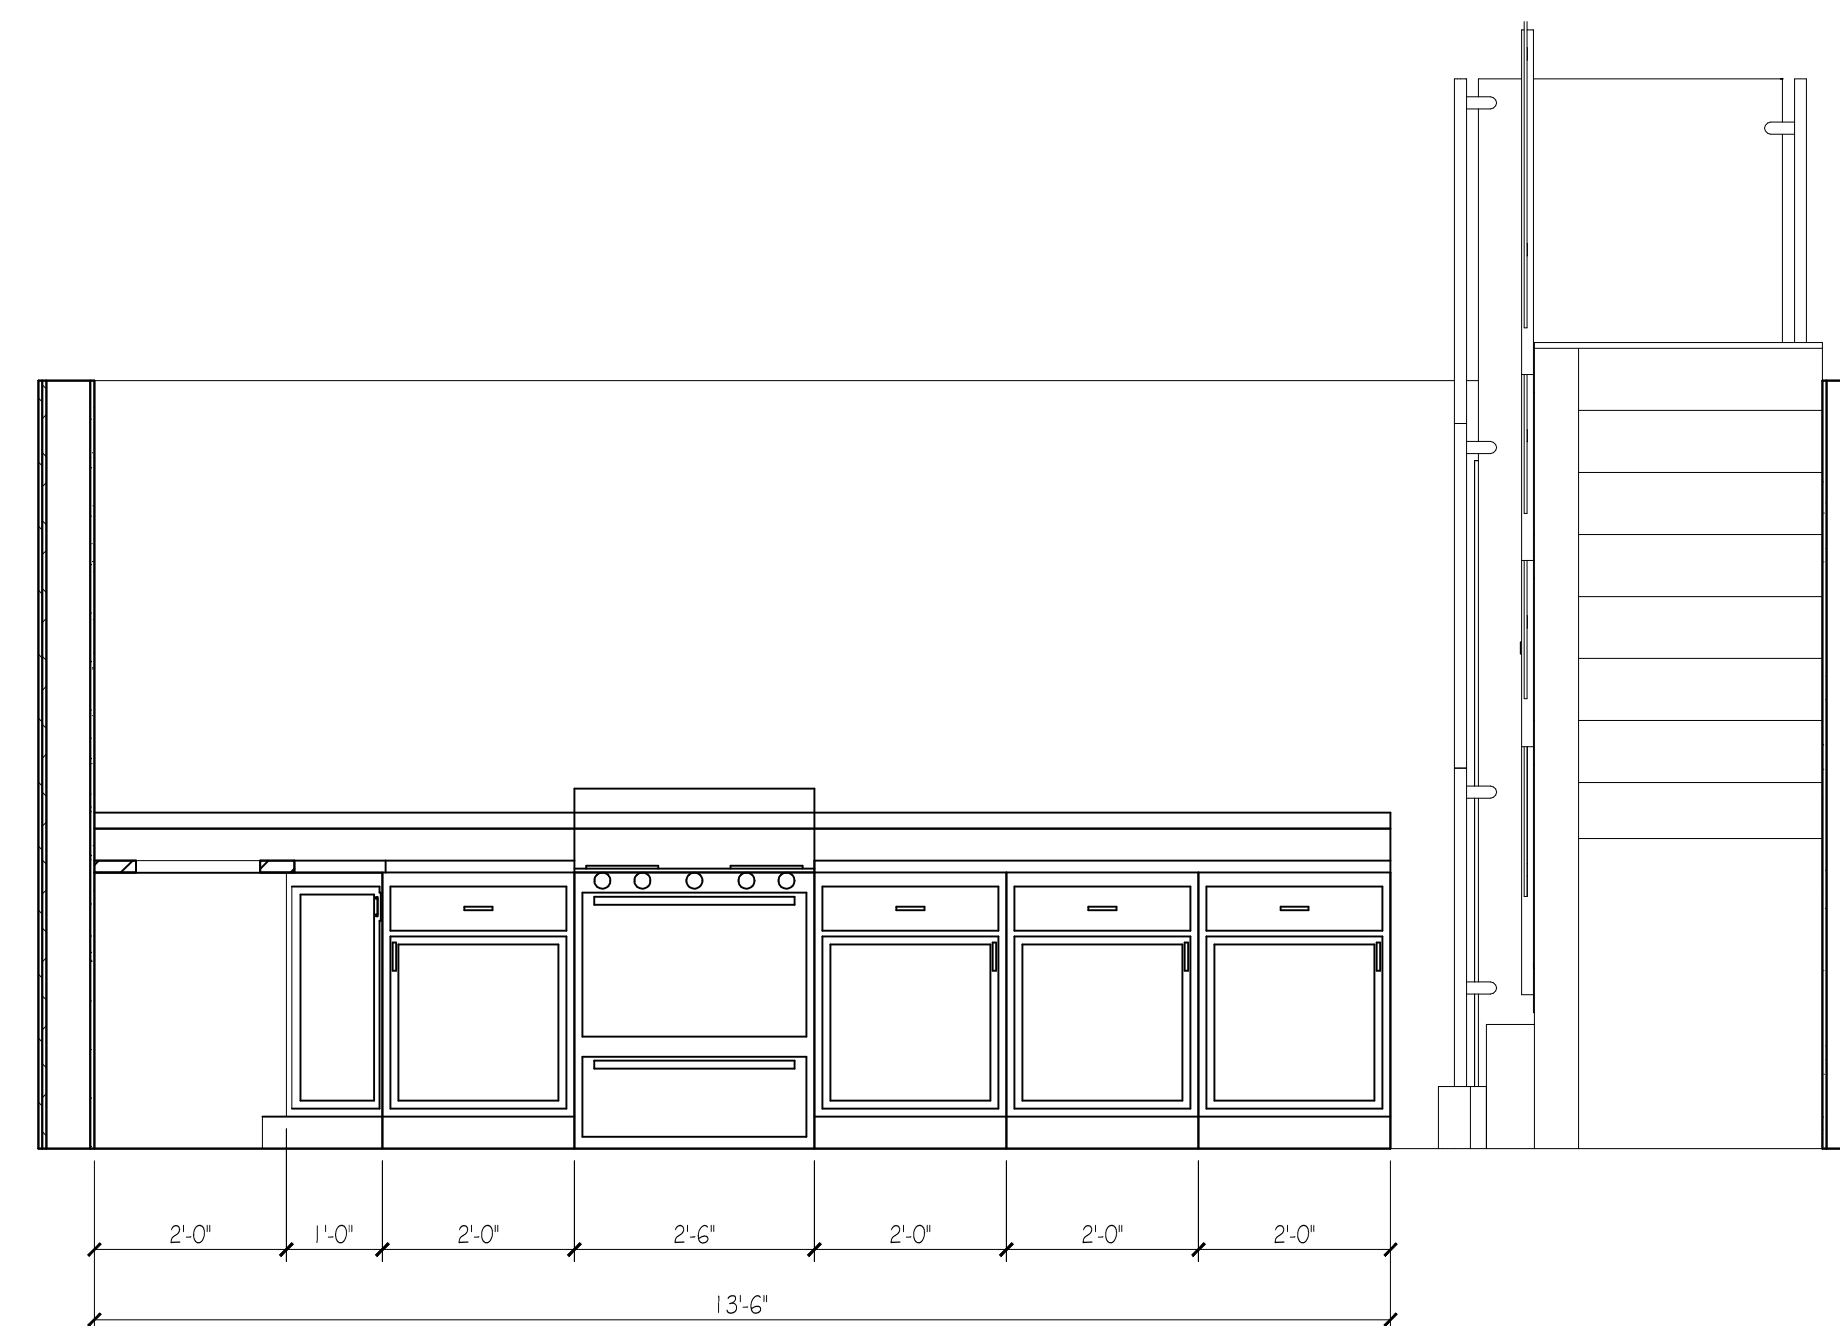

4 **REMODELED KITCHEN ELEVATION**  
SCALE: 1/2" = 1'-0"

PROPERTY OF

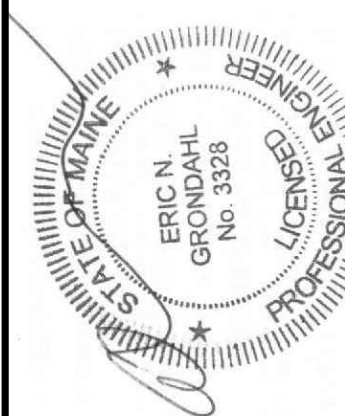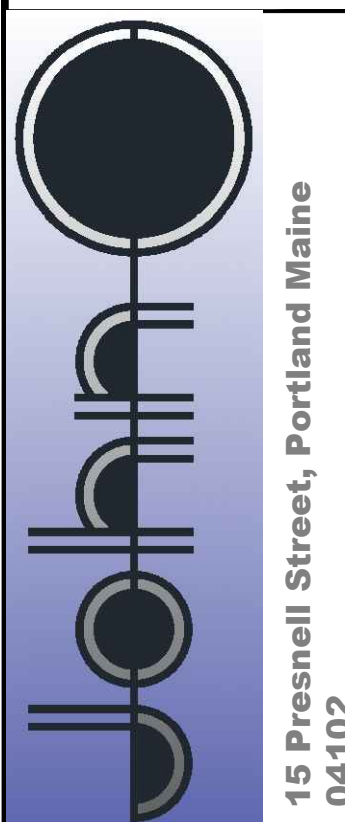

**PROPOSED REMODEL**  
87 Newbury Street  
Portland, Maine

DATE	01-16-18	NO	A	REMARKS	Issued for Permitting	BY	JJO
CODE:	IBC 2009						
TOWN:	PORTLAND						
DATE:	01-16-2018						
SCALE:	As Noted						
DRAWN:	JJO						
TITLE:	REMODELED INTERIOR						
FILE:							
SHEET:	A1-04						