




FIRST FLOOR PLAN
1/8" = 1'-0"

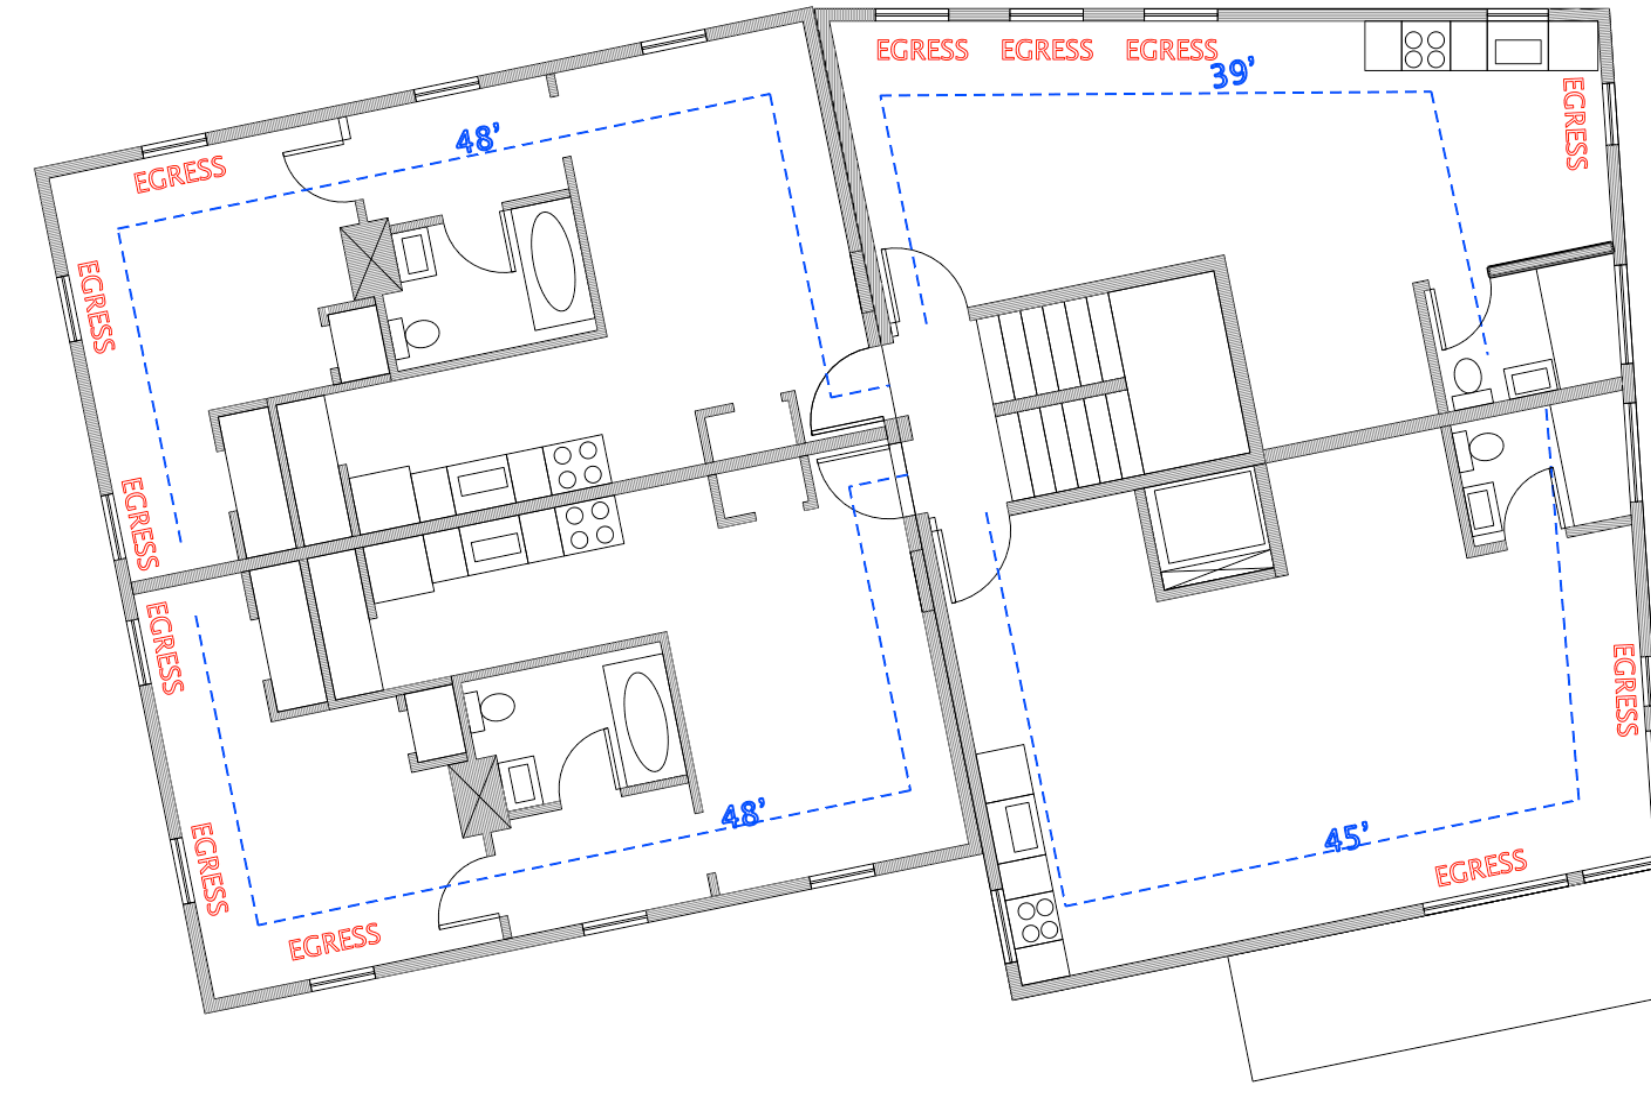

SECOND FLOOR PLAN
1/8" = 1'-0"

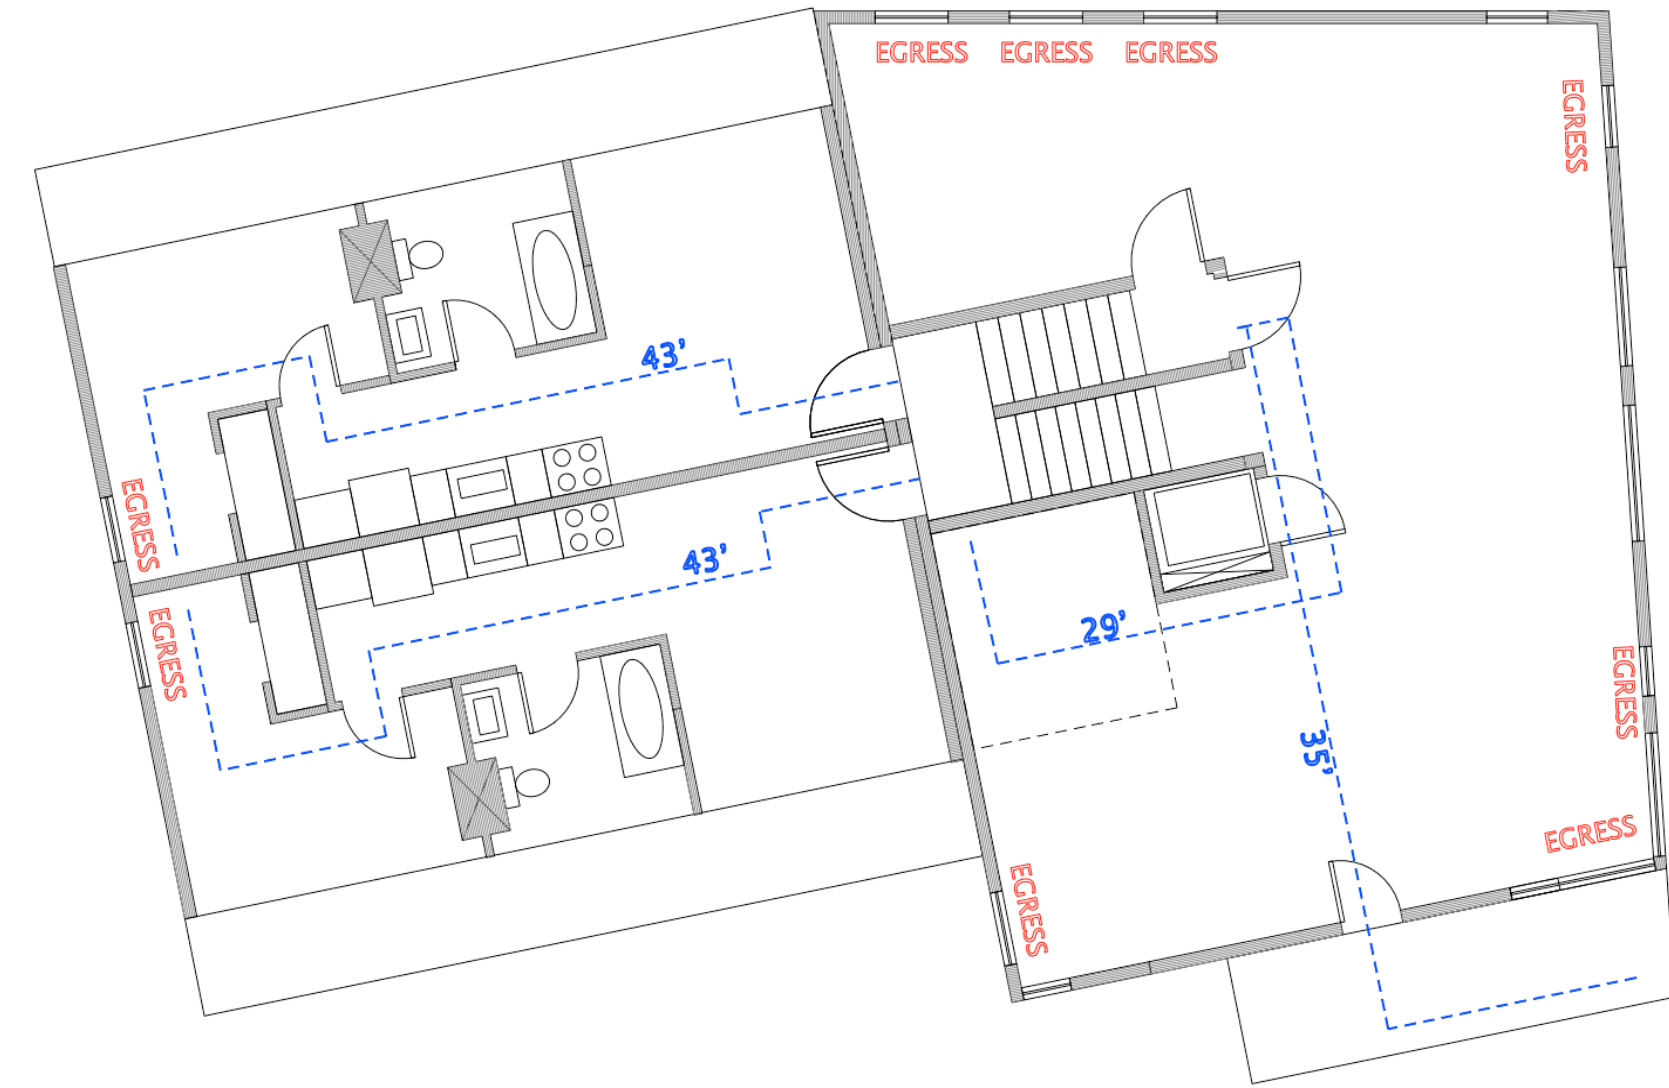

THIRD FLOOR PLAN
1/8" = 1'-0"

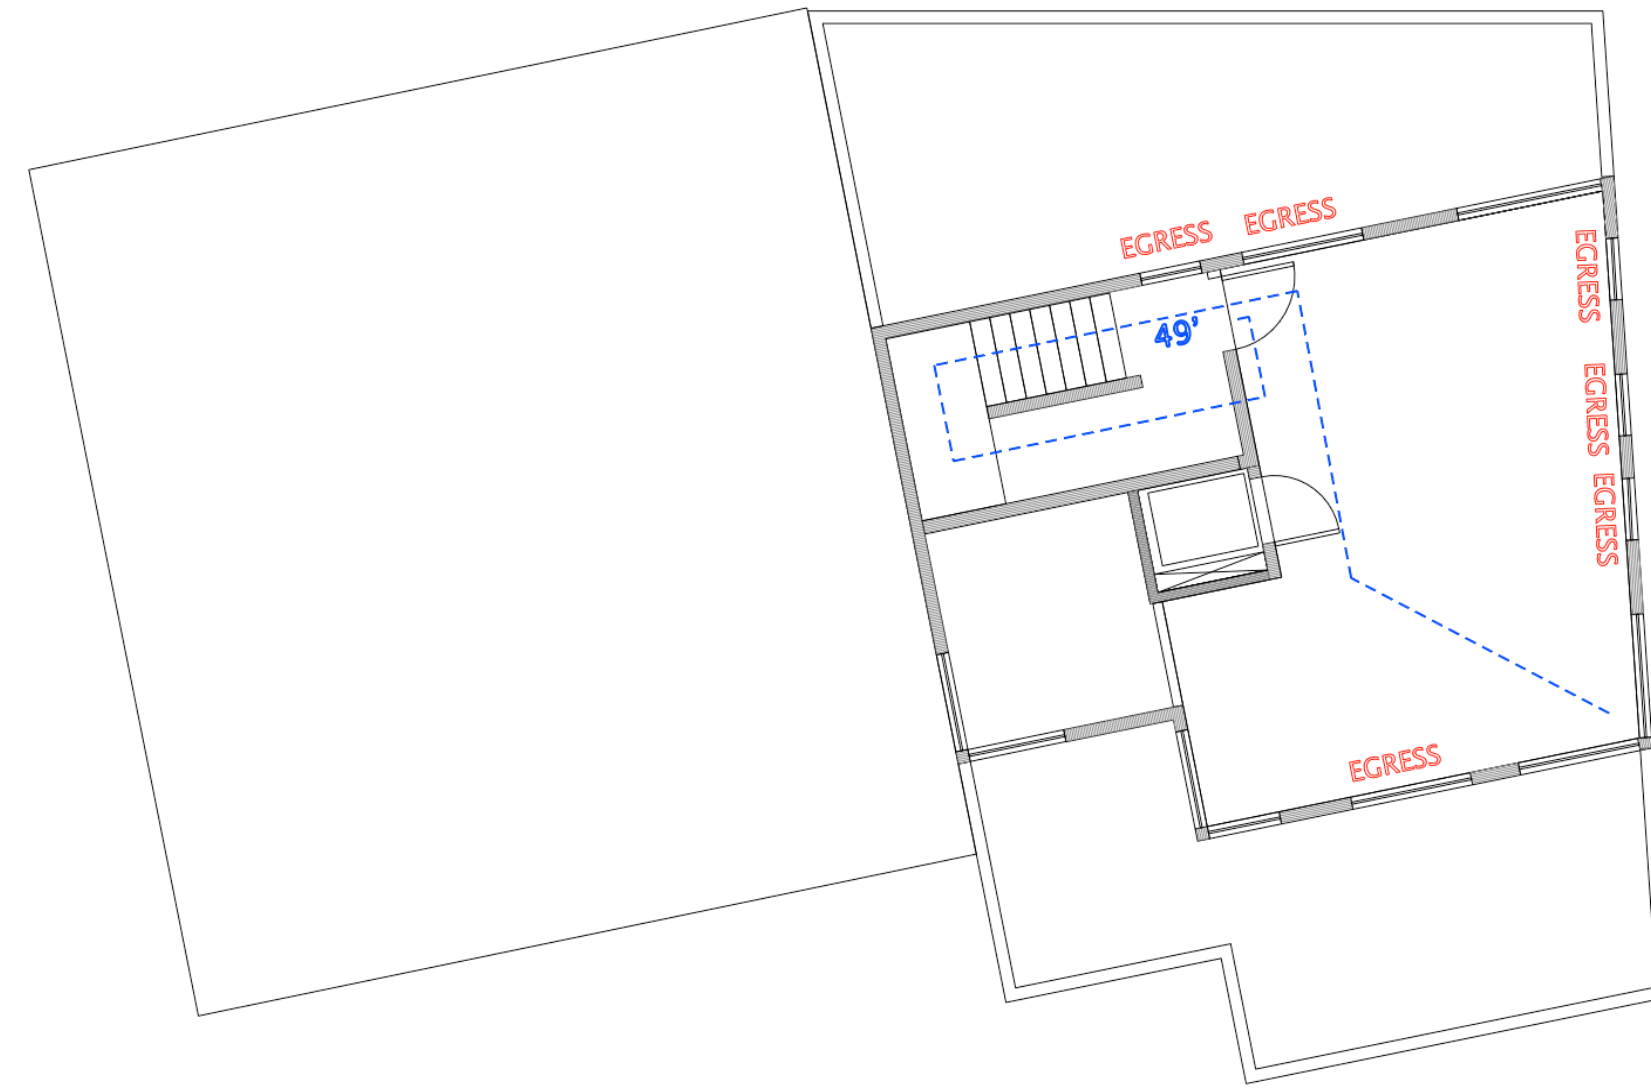

MEZZANINE FLOOR PLAN
1/8" = 1'-0"