




FOUNDATION PLAN  
1/8" = 1'-0"

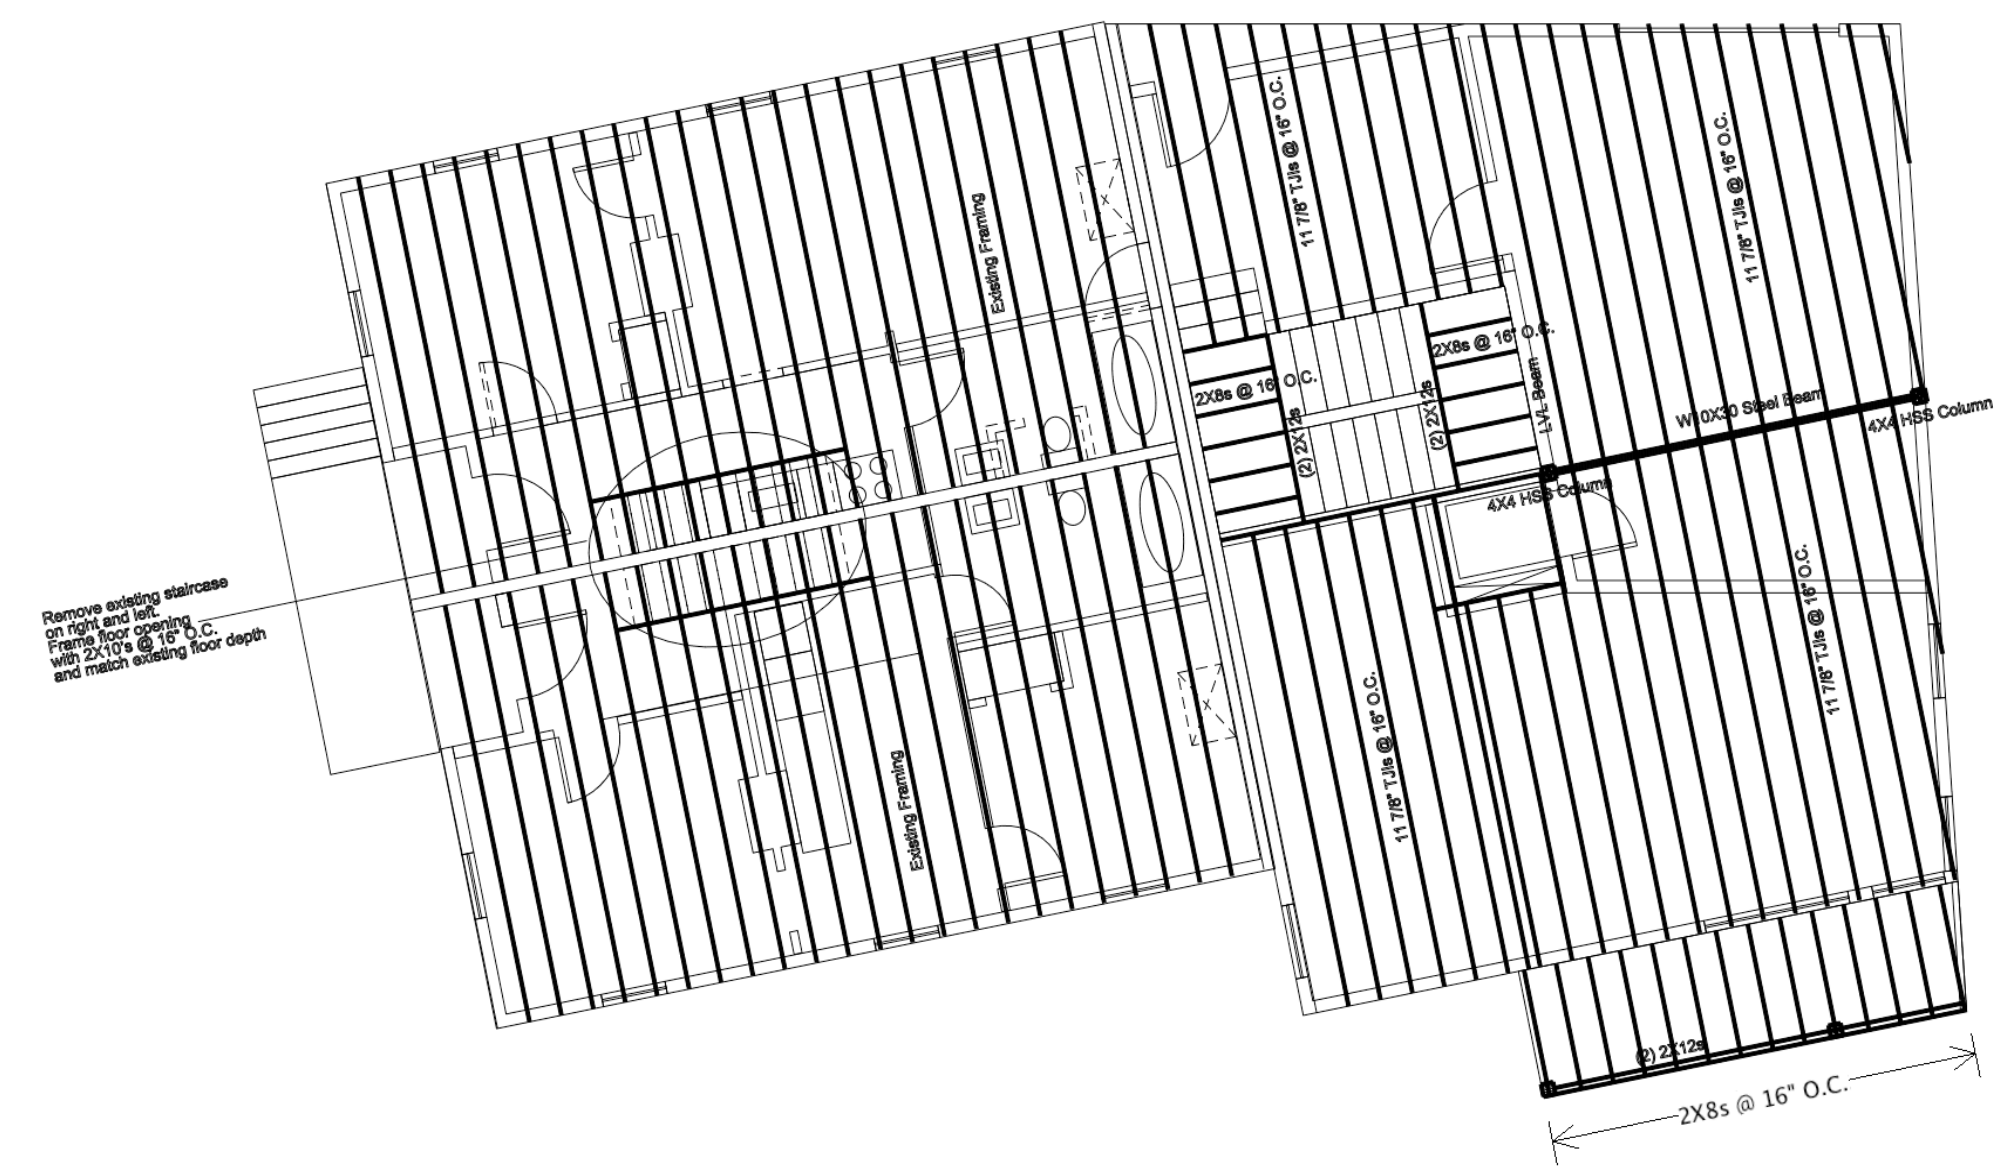


SECOND FLOOR FRAMING PLAN  
1/8" = 1'-0"

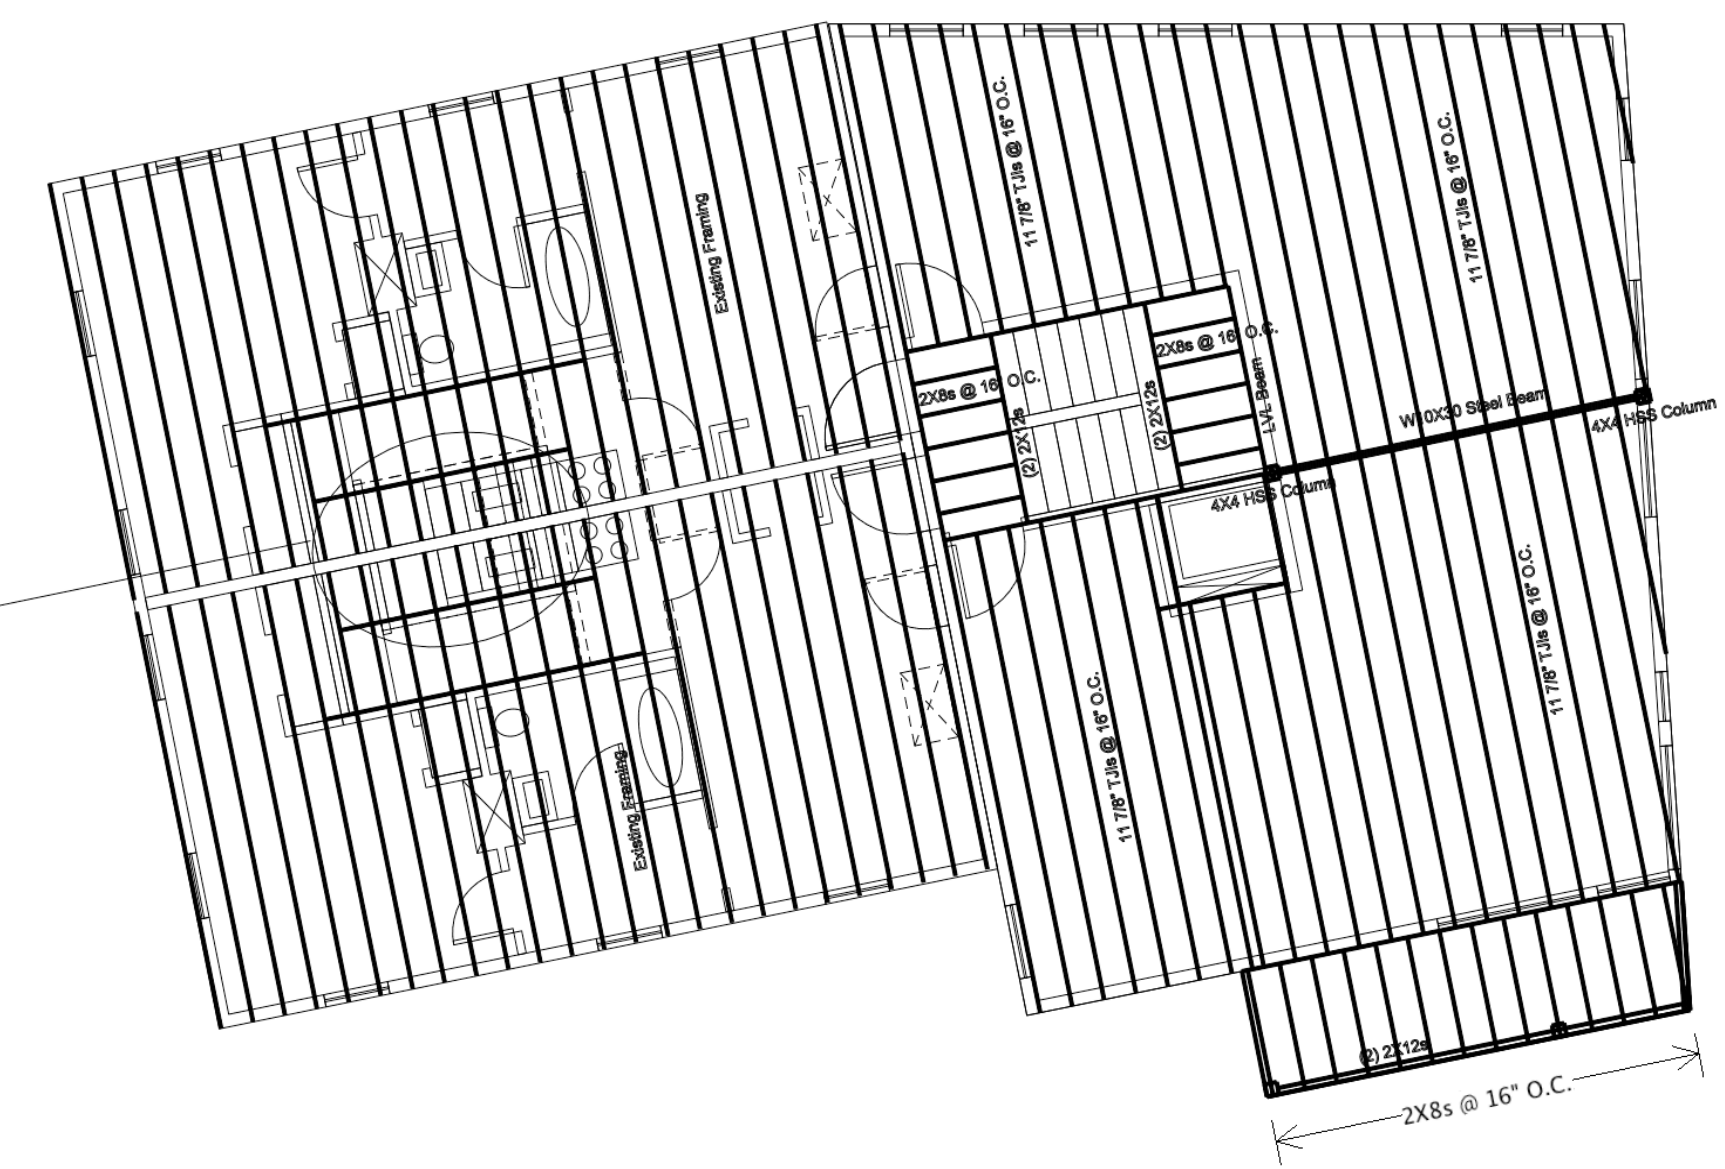

THIRD FLOOR FRAMING PLAN  
1/8" = 1'-0"

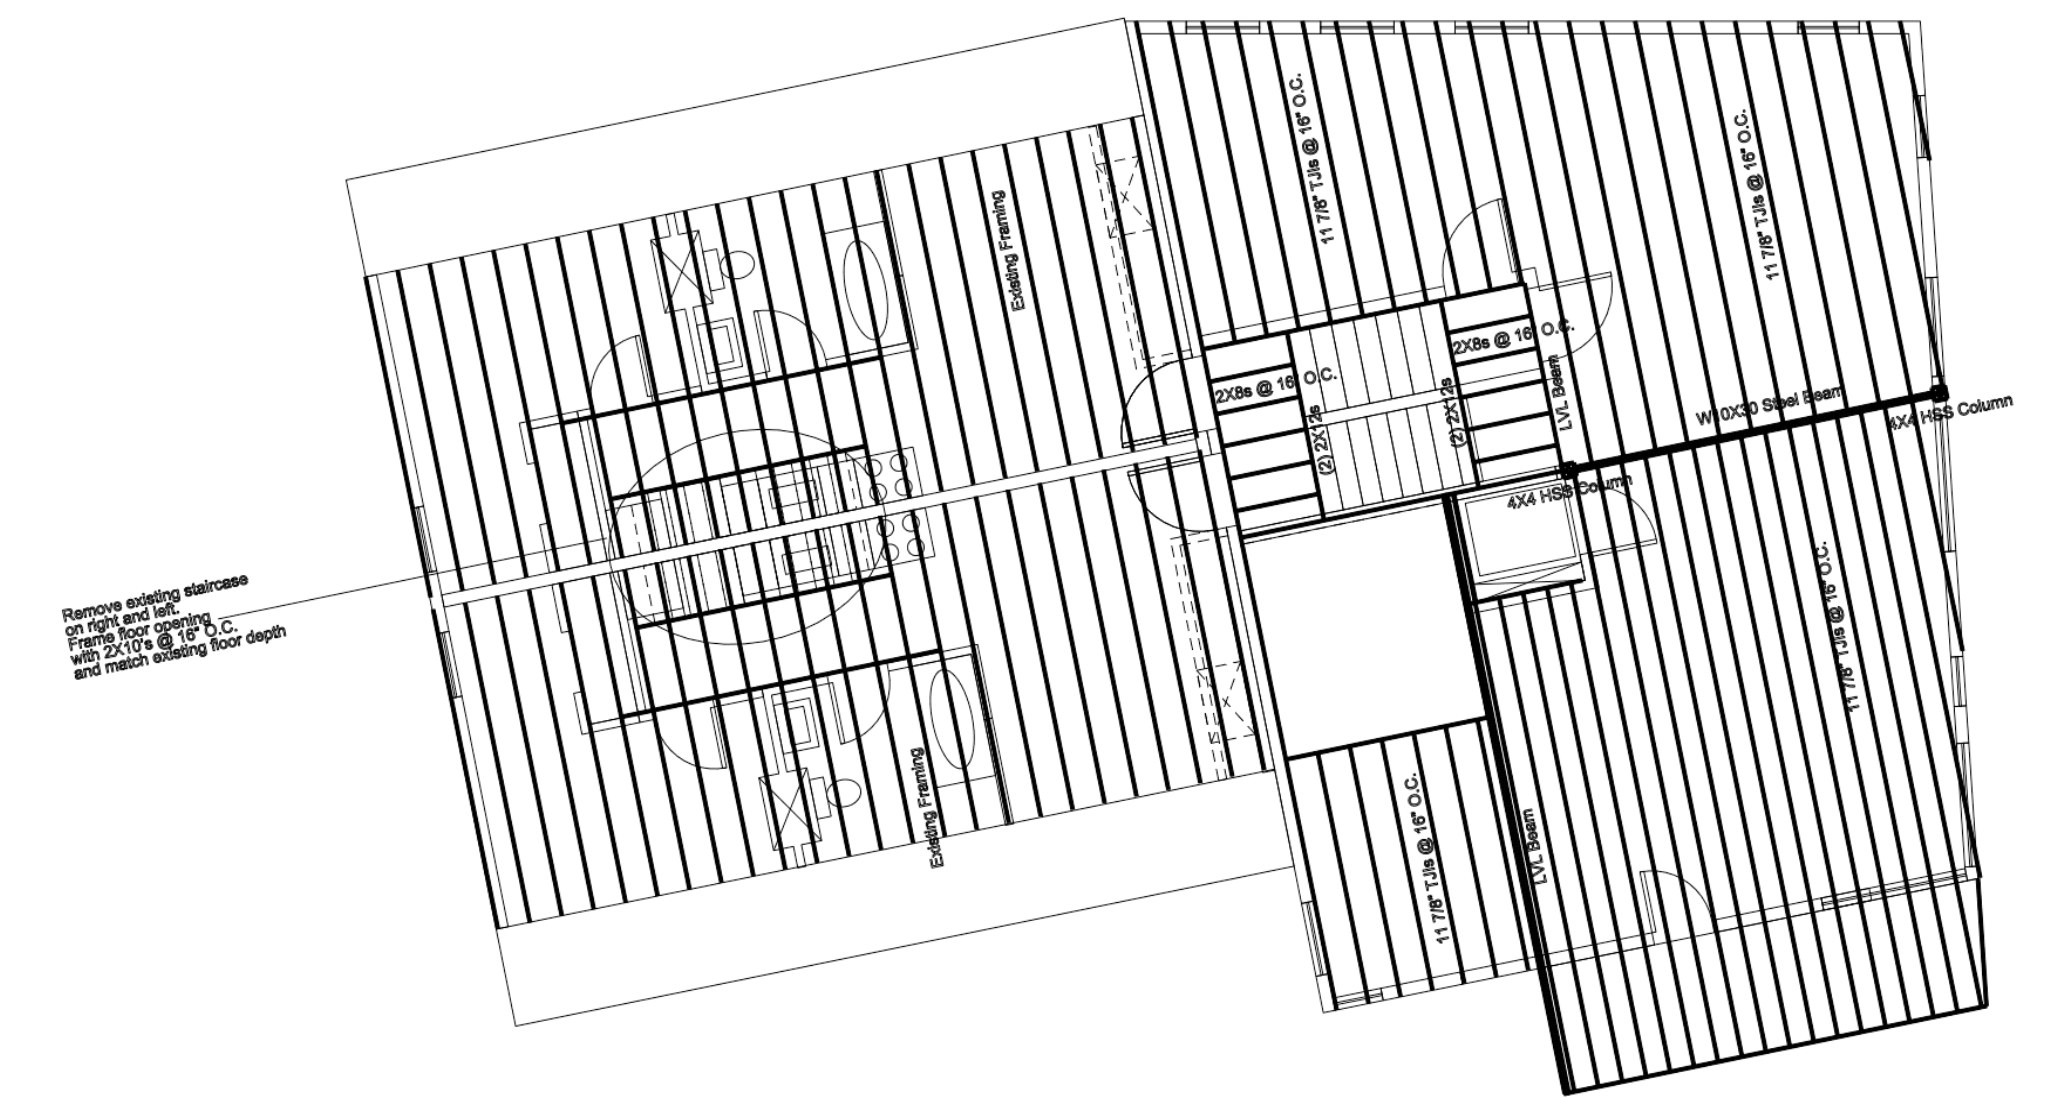

MEZZANINE FRAMING PLAN  
1/8" = 1'-0"

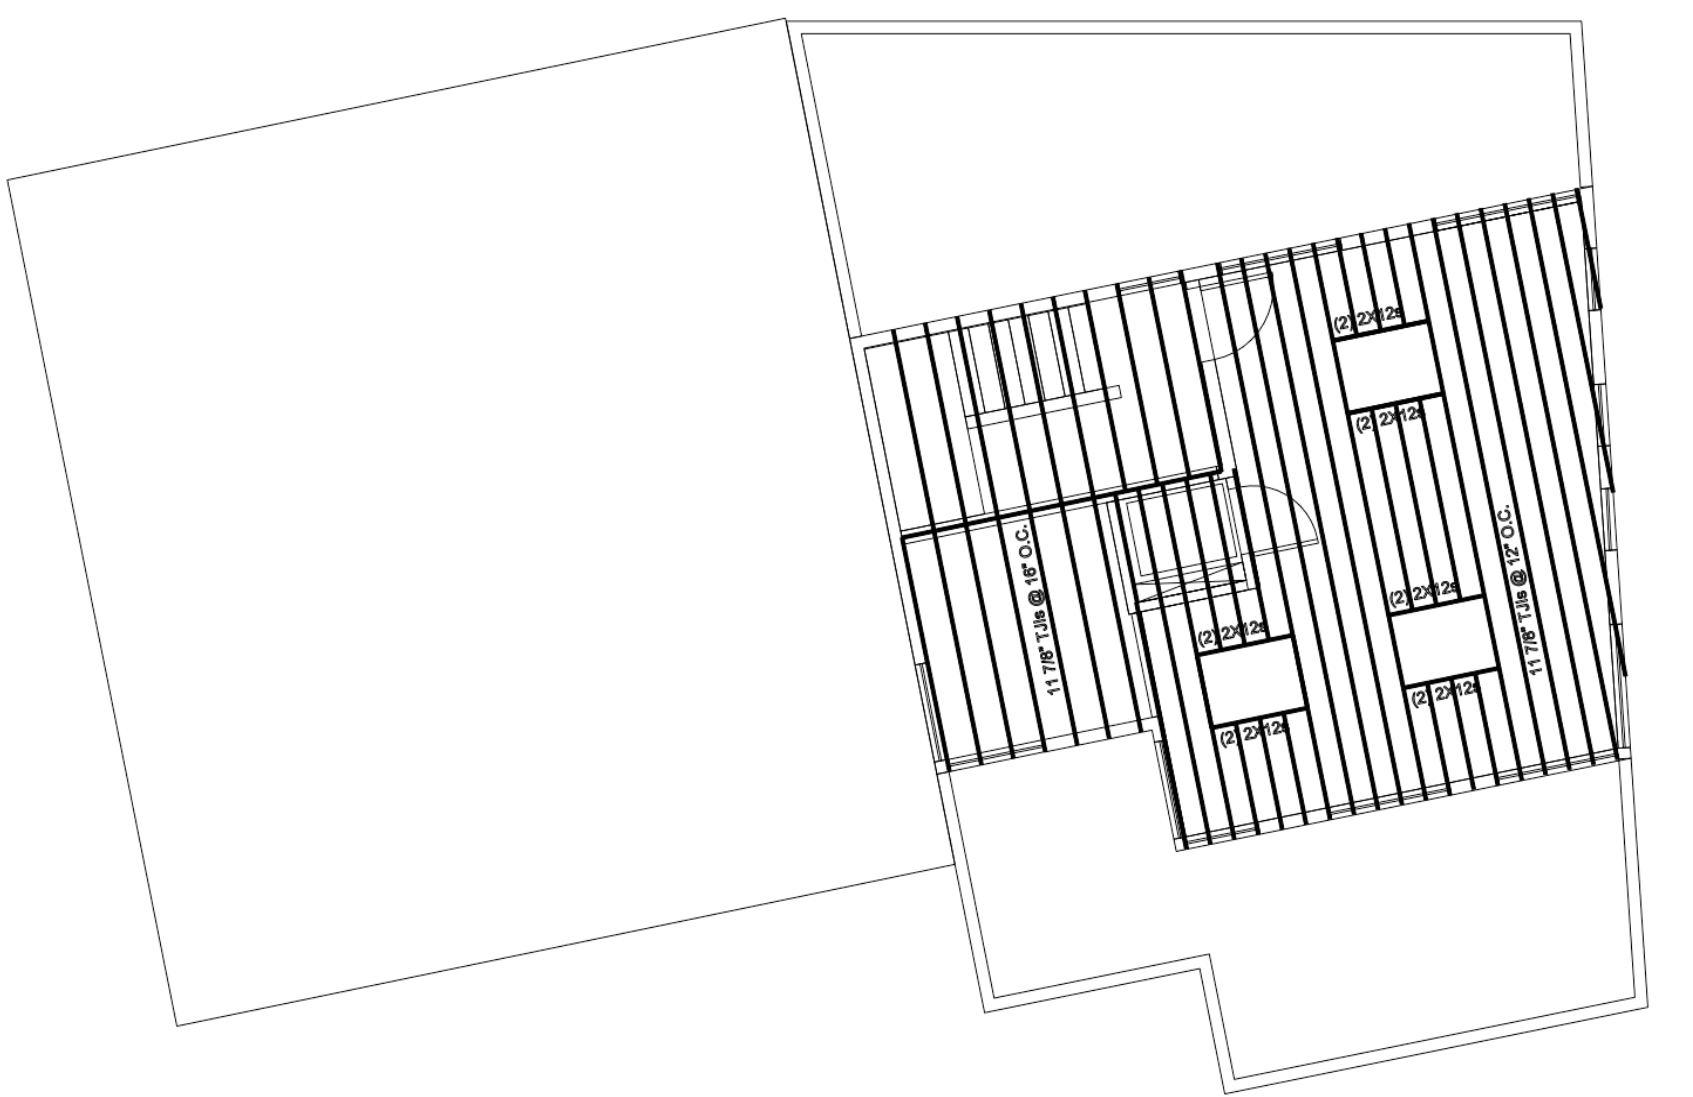

ROOF FRAMING PLAN  
1/8" = 1'-0"

REVISIONS	
1	-3/29/16
2	-7/11/16
3	-
4	-
5	-