



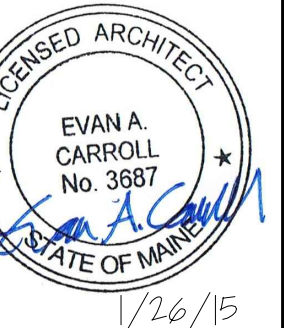

TOTAL WINDOW AND DOOR SQFT: (182 1/2 SQFT)  
 TOTAL WALL SQFT: (1347 SQFT)  
 PERCENTAGE OF UNPROTECTED OPENINGS (13.5%)

WINDOW SCHEDULE		
TYPE	SIZE (ROUGH OPENING)	OPERATION
A	3'-0" X 6'-0"	DOUBLE HUNG
B	5'-0" X 6'-0"	FIXED
C	5'-0" X 8'-0"	DOOR
D	2'-0" X 6'-0"	CASEMENT
E	3'-0" X 6'-0"	CASEMENT
F	6'-0" X 3'-0"	FIXED
G	3'-0" X 6'-8"	DOOR
H	5'-0" X 6'-0"	DOUBLE HUNG
I	5'-0" X 6'-8"	DOOR

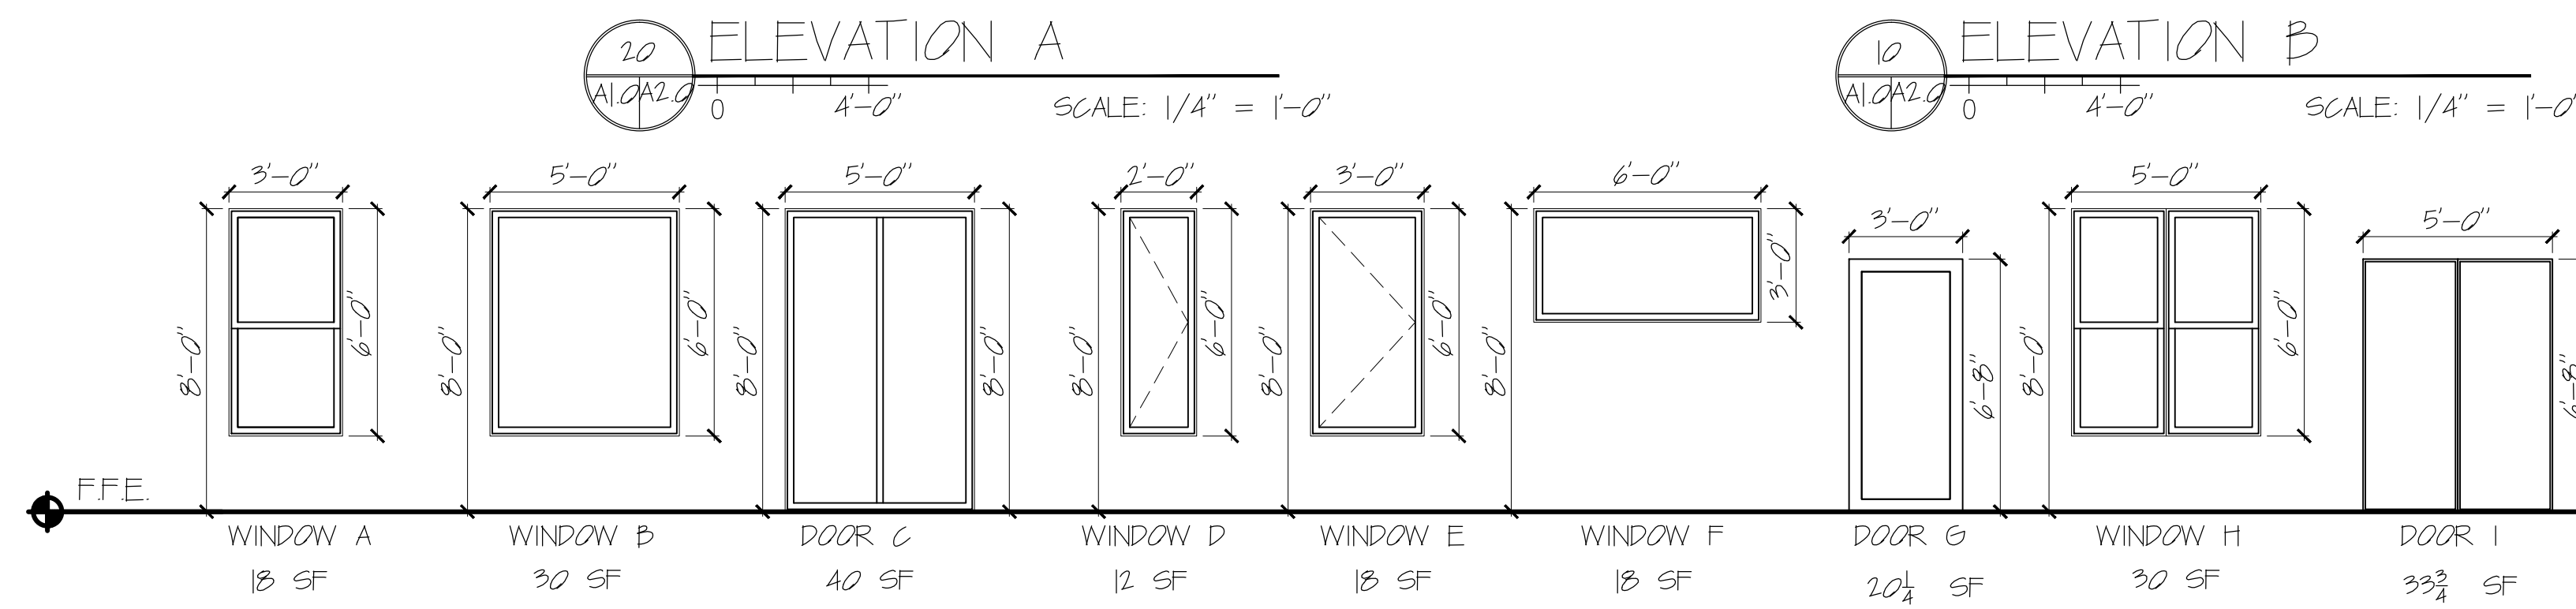

PROJECT NO.  
**14035**  
 PROJECT NAME  
**51 HANCOCK STREET  
 PORTLAND, MAINE**

REVISIONS
1
2
3
4
5

PERMITTING  
 DOCUMENTS

DRAWN BY  
 EAC

ISSUE DATE  
 1/26/15

SHEET TITLE  
 ELEVATIONS

SHEET SCALE  
 1/4" = 1'-0"

**A**

**A2.1**