



PORT CITY ARCHITECTURE

65 NEWBURY STREET
PORTLAND, ME 04101
207.761.9000



Consultants:

Structural Integrity
Consulting Engineers, Inc.
77 Oak Street
Portland, ME 04101
(207) 774-4614
contact: Matt K. Legere, E.I.T.
matt@structuralinteg.com

NOT FOR CONSTRUCTION

PERMIT SET

Residence Remodel

Catamount Properties

45-47 Hancock St.
Portland, ME
04101



#	DATE	DESCRIPTION
1	2-3-17	PERMIT
2	3-20-17	PERMIT (REV'D.)

Date Issued: March 20, 2017
Project Number: 16007
Drawing Scale: AS NOTED

BUILDING SECTION

Drawn By:
AH LS
MC RS
Checked By:
ACH

A3.1

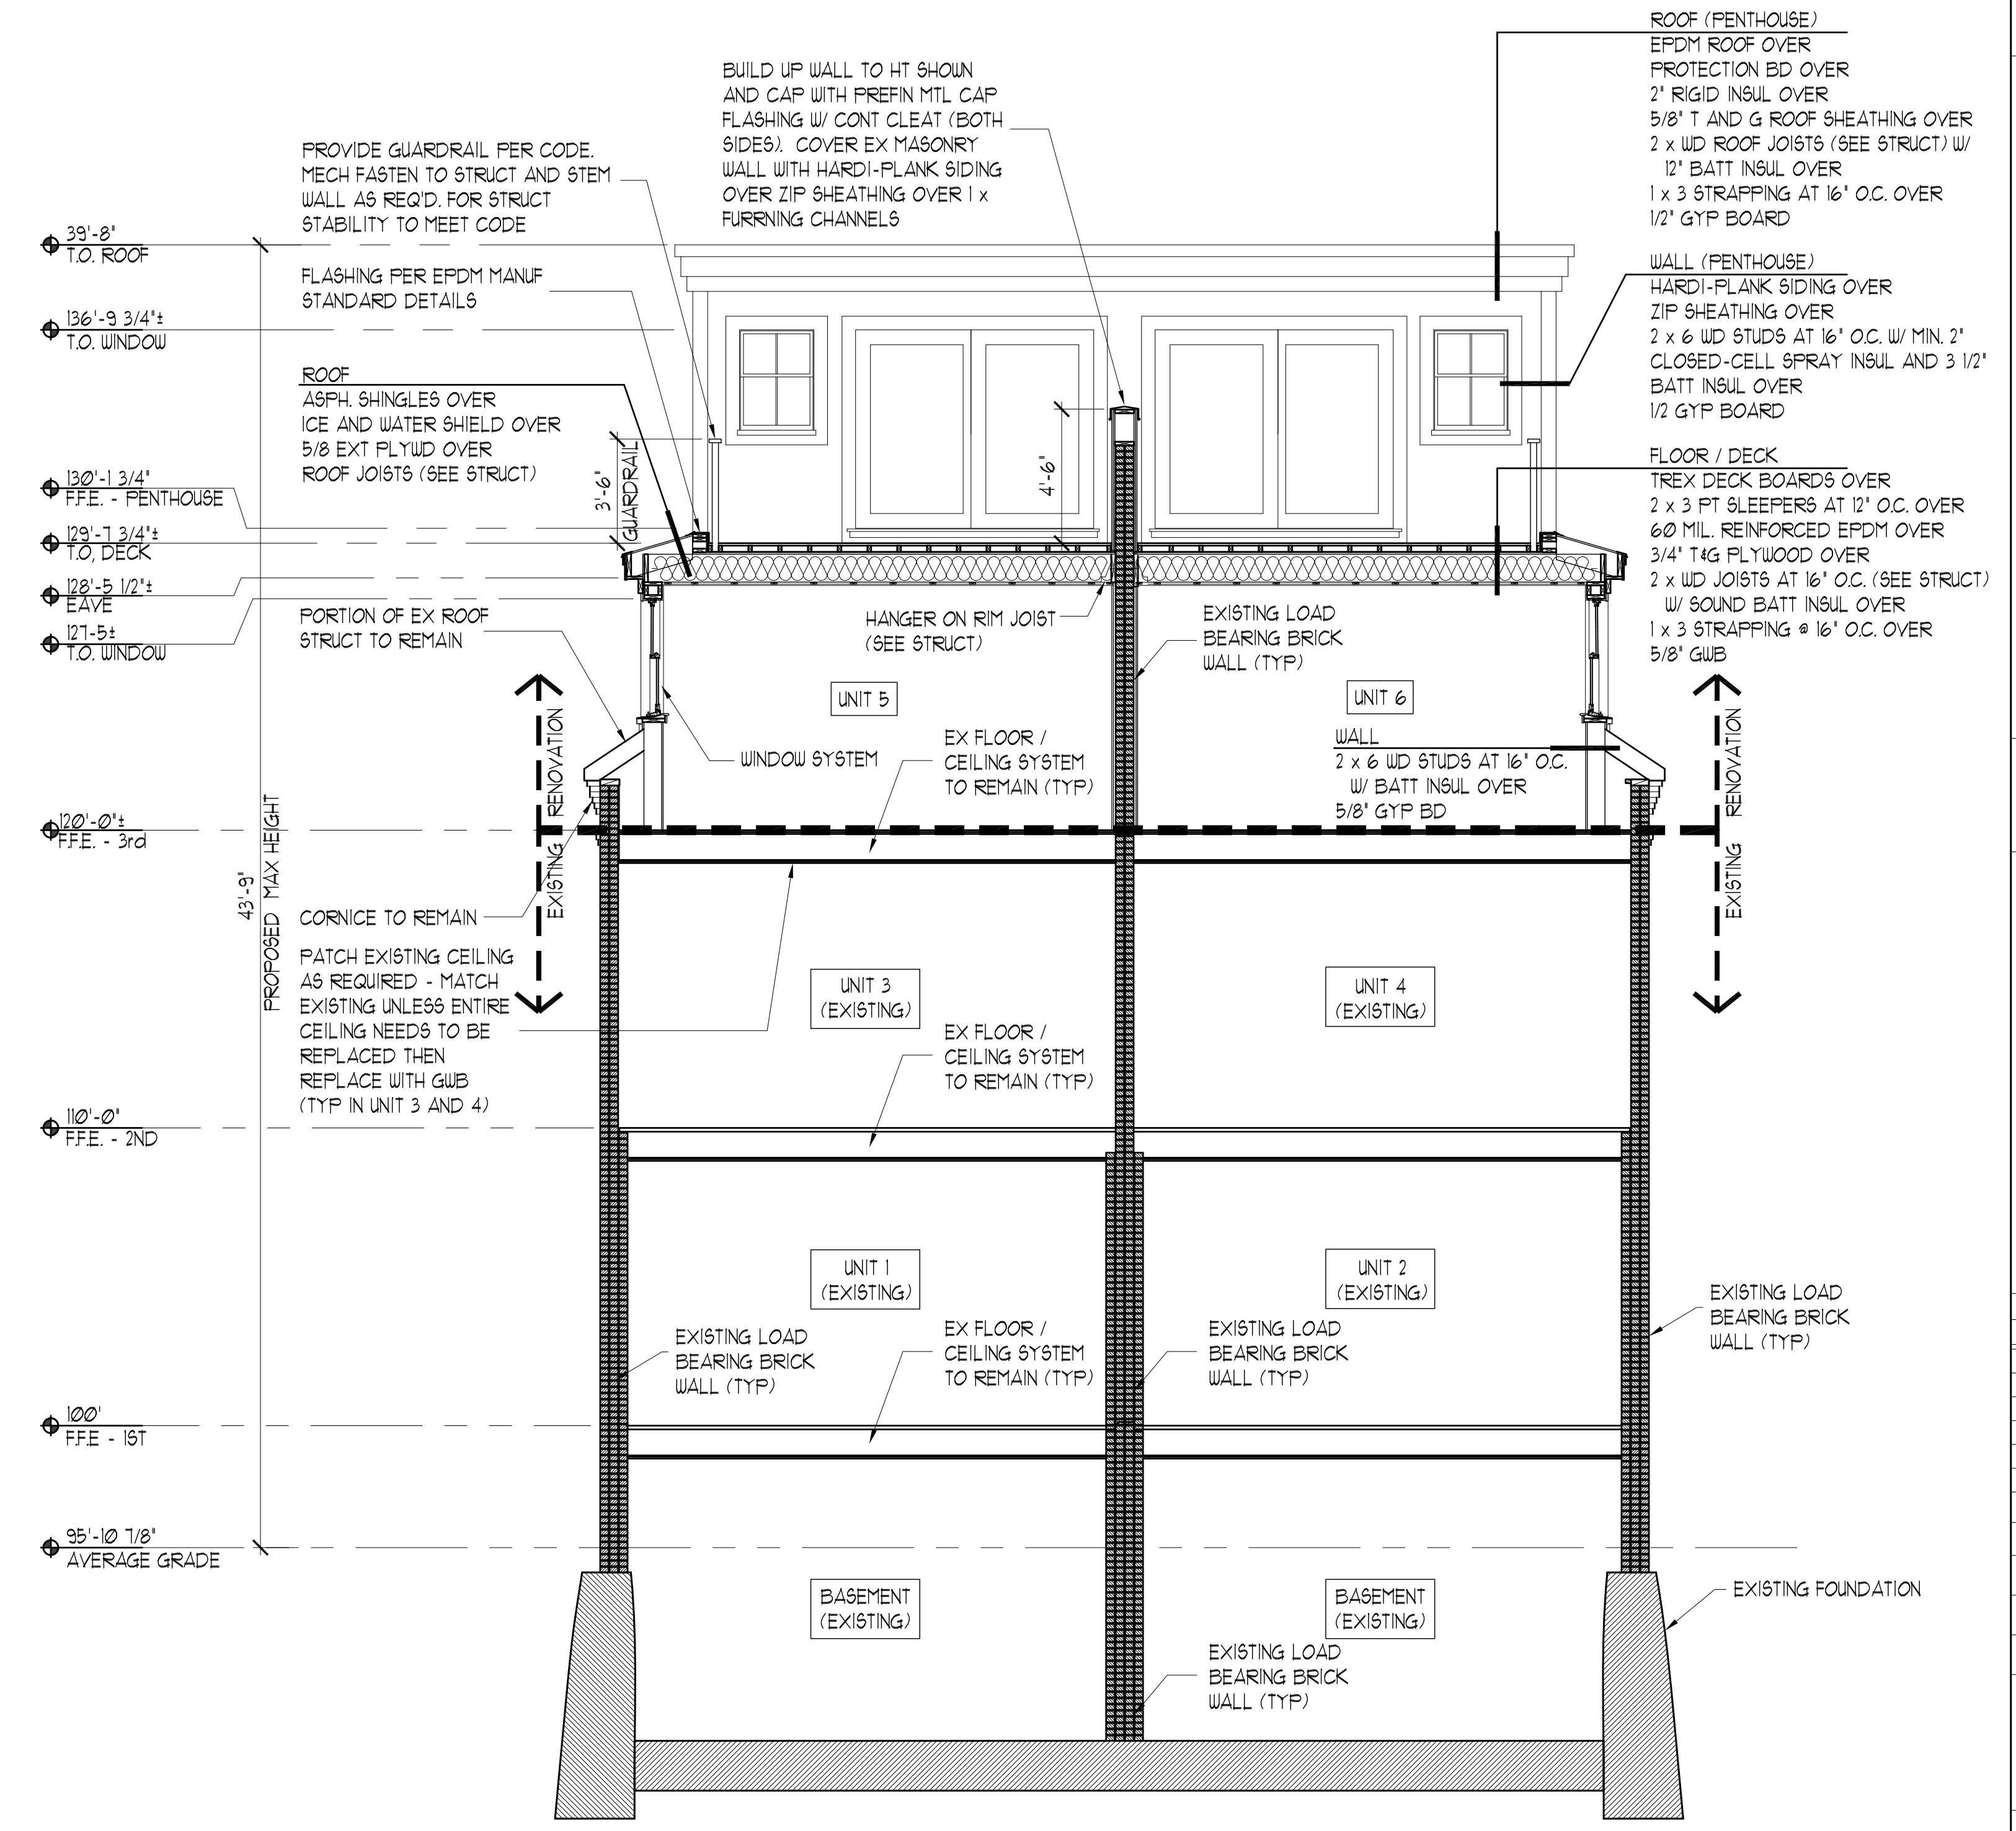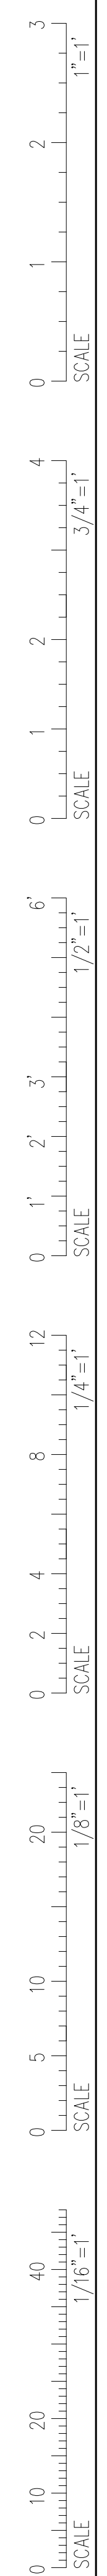

1 BUILDING SECTION
SCALE: 1/4" = 1'-0"