


FRAMING PLAN SYMBOLS KEY	
	WOOD OR STEEL POST/COLUMN
	NUMBER OF WOOD STUDS IN POST BELOW
A / B / C	COLUMN (ABOVE, BELOW, CONTINUOUS) AT THIS LEVEL
(E) / (N)	EXISTING / NEW
→	(N) JOIST BEARING
- S	(E) JOIST BEARING
5 / 5	(N) CONTINUOUS JOIST WITH INTERMEDIATE BEARING
5 / 5	(E) CONTINUOUS JOIST WITH INTERMEDIATE BEARING
<u>⊧</u> S	(N) FLUSH FRAMED JOIST BEARING WITH HANGER
⊨ S	(E) JOIST W/ (N) FLUSH HANGER
	(N) WOOD STUD BEARING WALL BELOW
	(E) MULTI-WYTHE BRICK MASONRY WALL TO
	RÉMAIN/ BE REPAIRED AS NEEDED.
	INDICATES (N) FLOOR INFILL W/ 2x @ 16" O.C. FLOOR
	JOISTS. JOIST DEPTH TO (E) MATCH FLOOR FRAMING
<u></u> (<u></u>)	NUMBER OF TRIM STUDS UNDER HEADER
<u>(#)K</u>	NUMBER OF KING STUDS ADJACENT TO HEADER
	"

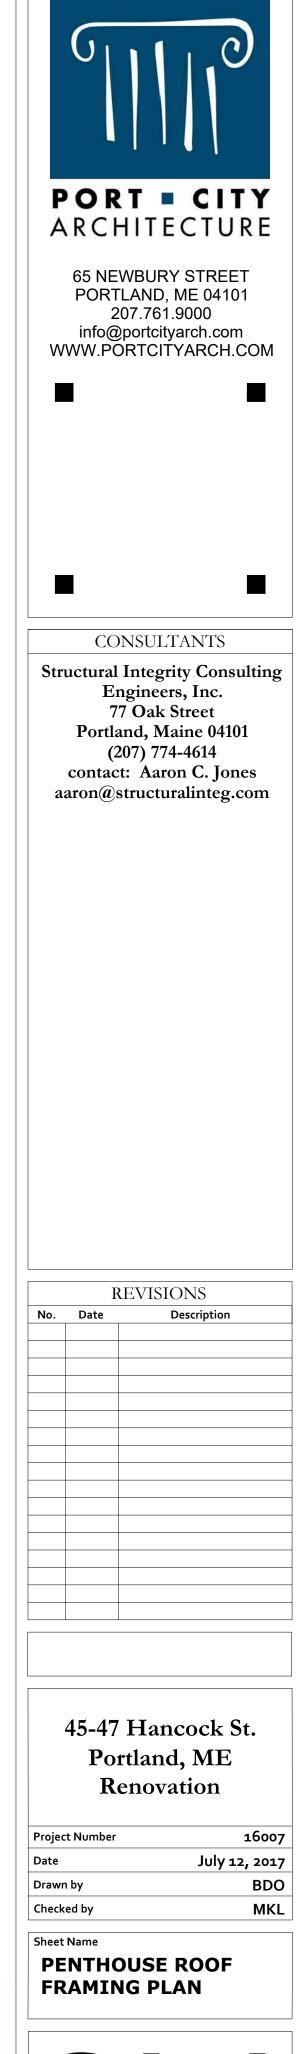

77 Oak Street Portland, ME, 04101 p. 207-774-4614 f. 866-793-7835 www.structuralinteg.com **BUILD WITH CONFIDENCE**



#16-0144

COPYRIGHT: Reuse or reproduction of the contents of this document is not permitted without written permission of PORT CITY ARCHITECTURE PA