

○ - Emergency Lighting 7 - Total


\* EXIT Exit Signs 4 in Retail/Tasting Area in Production Area

△ - Fire Extinguisher 4 - Total

Egress #1 - 66'

Egress #2 - 214'

Tasting Room / Gathering Room  
Plumbing Fixtures.

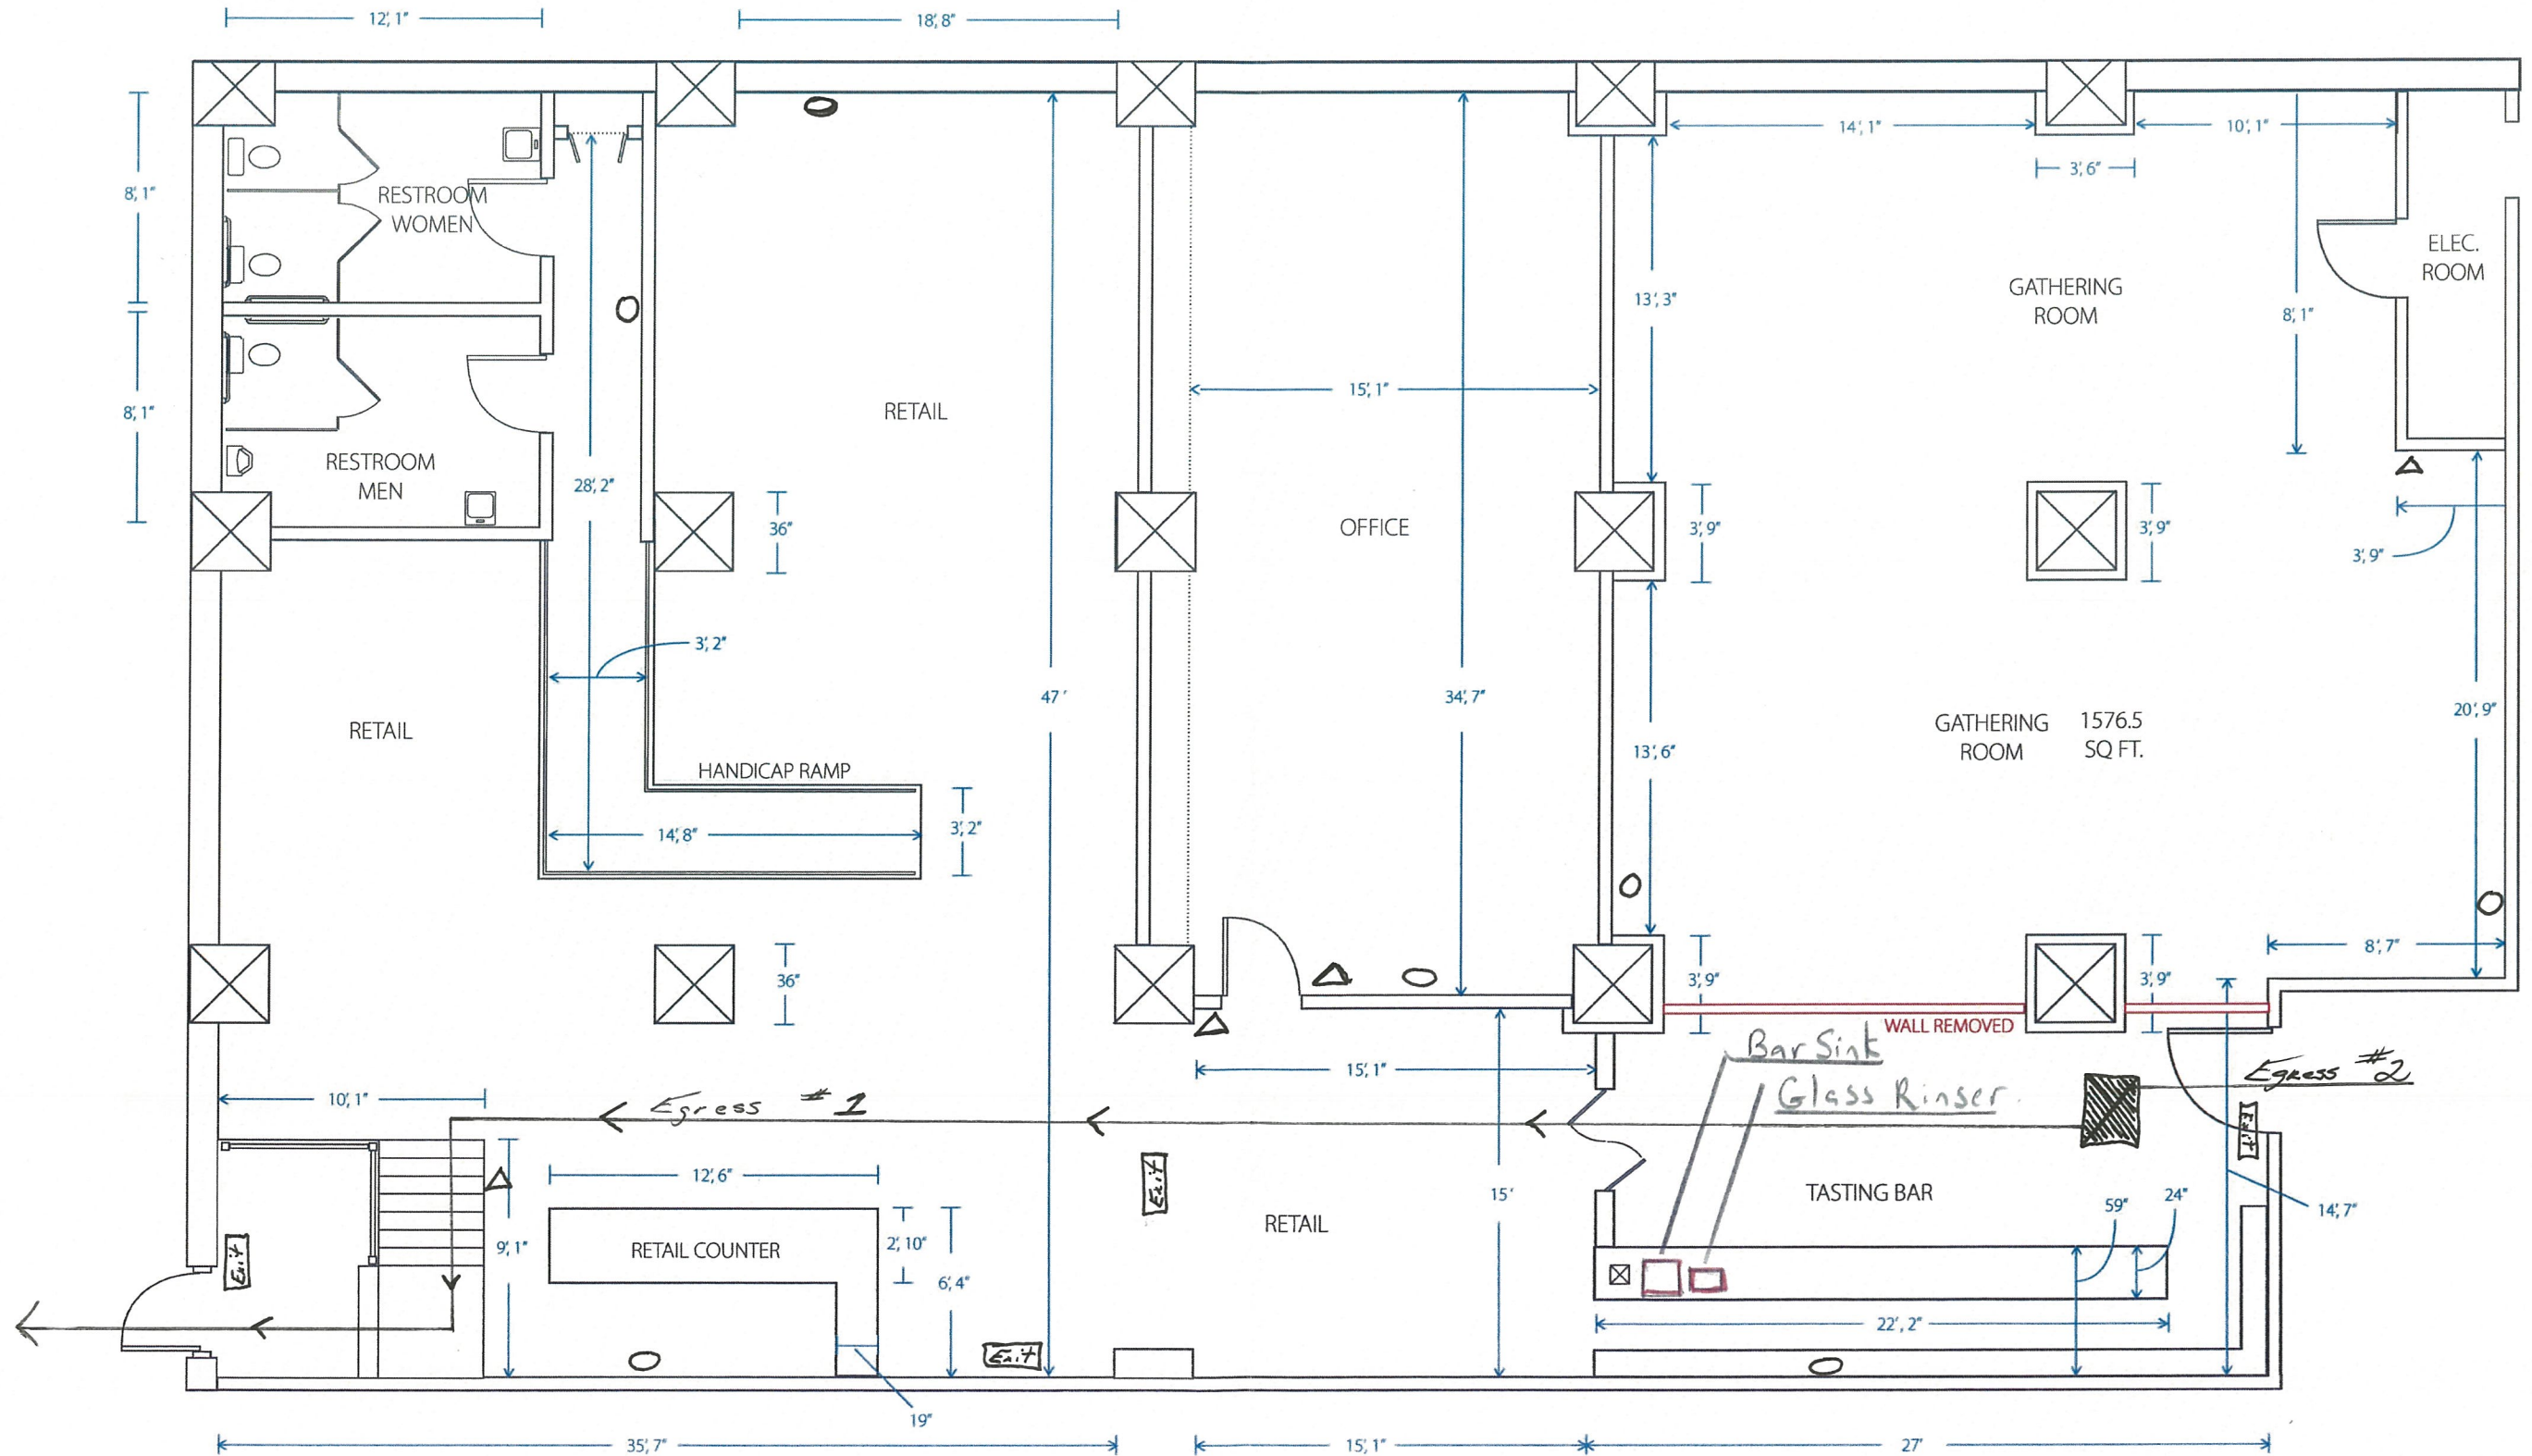

SHIPYARD GIFT STORE AND TASTING ROOM