
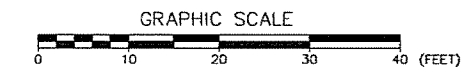
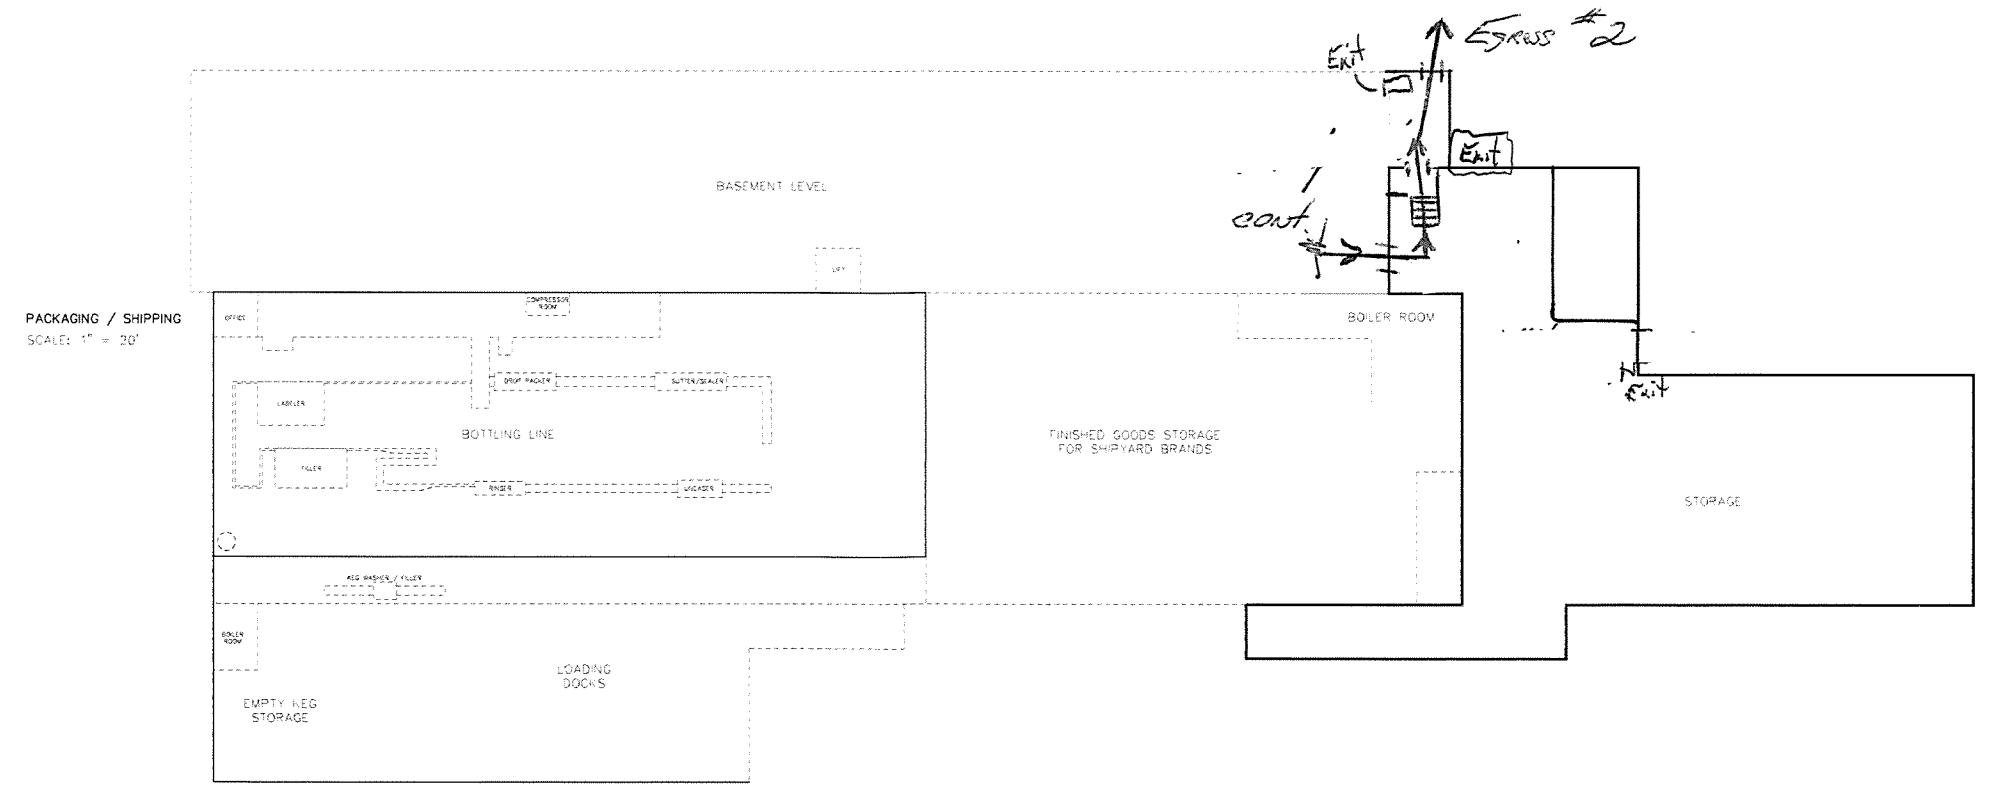


• Emergency Lighting = 1
 x Fire Extinguisher = 4

SHIPYARD BREWING CO.
 Tasting Room/Gatherings Room

Life Safety

Egress #1 66'
 Egress #2 214' total
 * [E] = Exit Signage

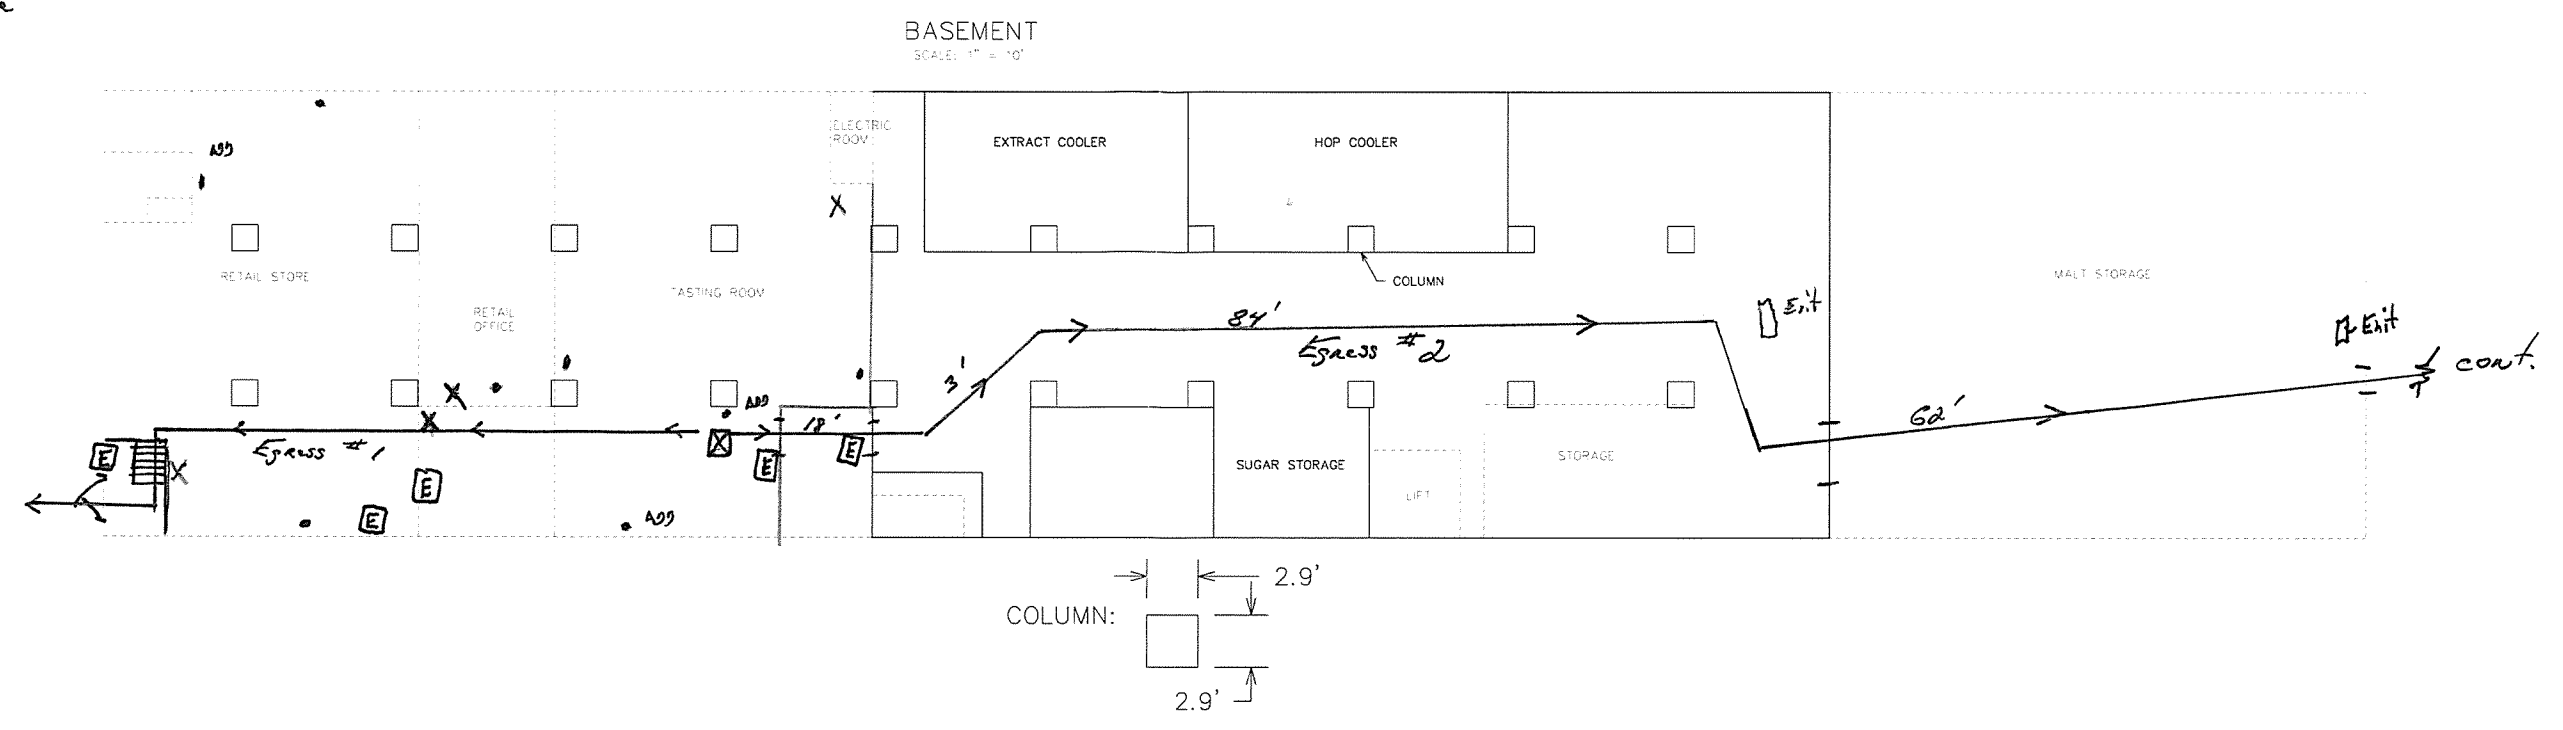

FLOOR PLAN
 SHIPYARD BREWERY
 PORTLAND, MAINE

FOR: SEA DOG REALTY
 86 NEWBURY STREET
 PORTLAND, ME 04101