



MEMBER TABLE		
ROOF PLAN		
MARK	PART	LENGTH
P-201	12Z13	25'-10"
P-202	12Z13	27'-4"
P-203	12Z13	25'-11"
E-202	12E14	24'-5"
E-203	12E14	24'-5 1/2"
E-204	12E14	24'-5 1/2"
E-205	12E14	24'-5"
E-206	12E14	24'-4 1/2"
E-601	12E14	23'-11 1/2"
SI-1	PS6	2'-1 1/2"
SI-2	PS6	1'-7 1/2"
SE-1	ESL6	2'-1 1/4"
CB-203	CB38	25'-11"

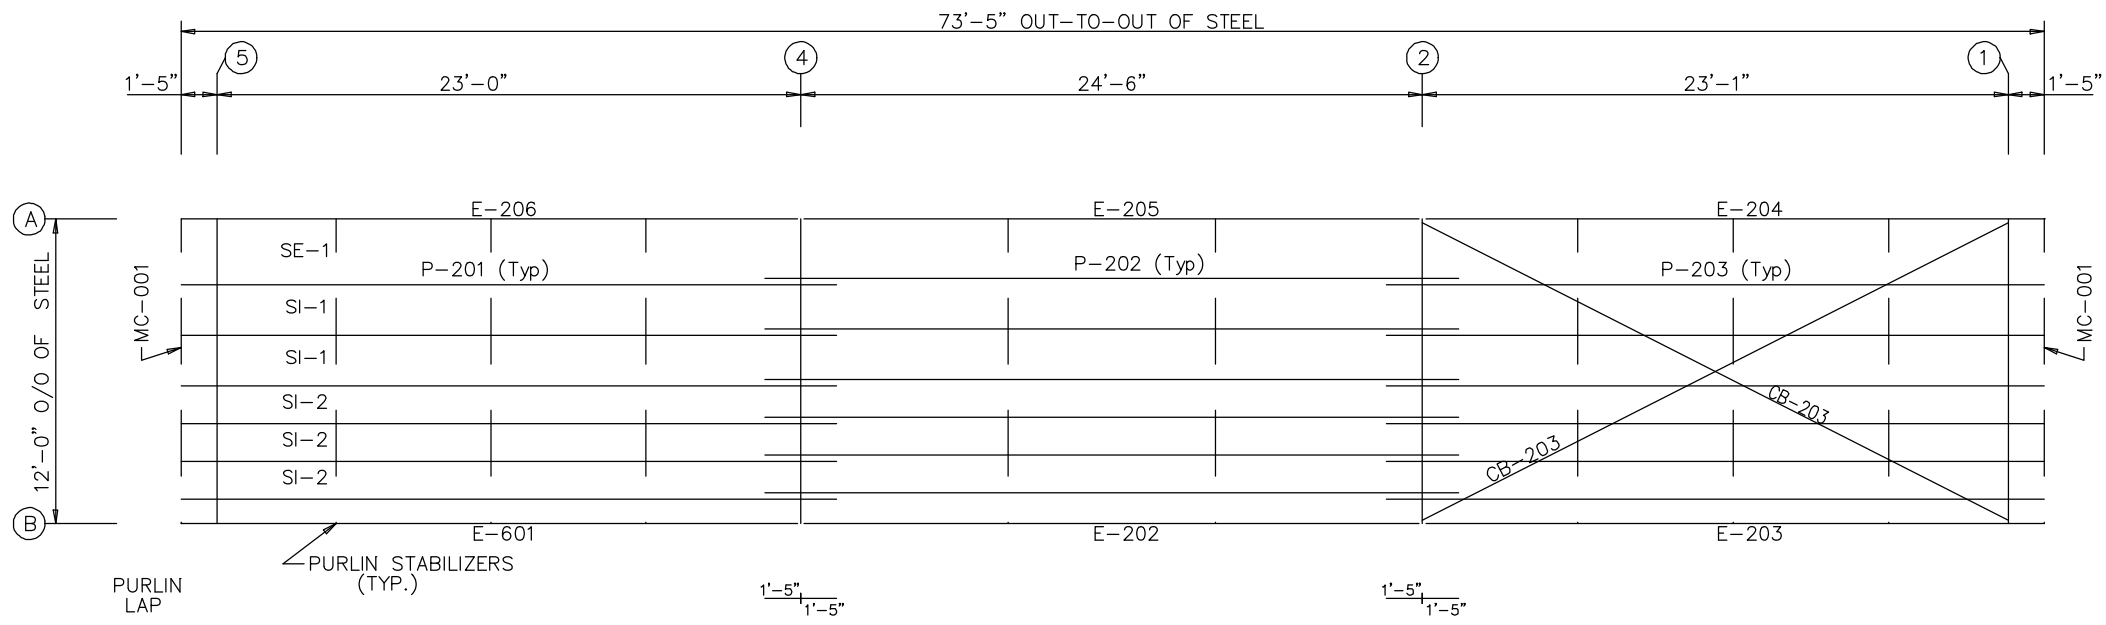

UROOF FRAMING PLAN

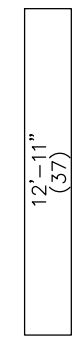

UROOF USHEETING
 PANELS: 24 Ga. RTL
 GALVALUME

RTL-24 SEAMING REQUIREMENTS:
 THE ROOF PANELS ARE TO BE FASTENED AS FOLLOWS:
 () HAND CRIMP ONLY AT EAVE, RIDGE AND EACH CLIP.
 () TRIPLE LOC (MECHANICALLY SEAMED, SINGLE PASS).
 (X) QUAD LOC (MECHANICALLY SEAMED, DOUBLE PASS)
 - ALL SAFETY REGULATIONS TO BE FOLLOWED WHEN OPERATING ELECTRICAL SEAMER.
 - STEELWAY IS NOT RESPONSIBLE FOR DAMAGE OF SEAMER DUE TO IMPROPER USE.

BUILDER IRISHSPAN INDUSTRIES INC	PROJECT SHIPYARD BREWING CO. LOCATION PORTLAND, US.	DWG # 73178-S3	0	ISSUED FOR INFORMATION	05/10/07	TSD
			REV.	DESCRIPTION	DATE	BY
			7825 SPRINGWATER ROAD • AYLMER • ONTARIO CANADA • N5H 2R4 PH • 519 765 2244 WWW.STEELWAY.COM			