


| MEMBER TABLE | | |
|------------------|-------|--------|
| FRAME LINE 5 & 1 | | |
| MARK | PART | LENGTH |
| G-201 | 08Z16 | 12'-0" |

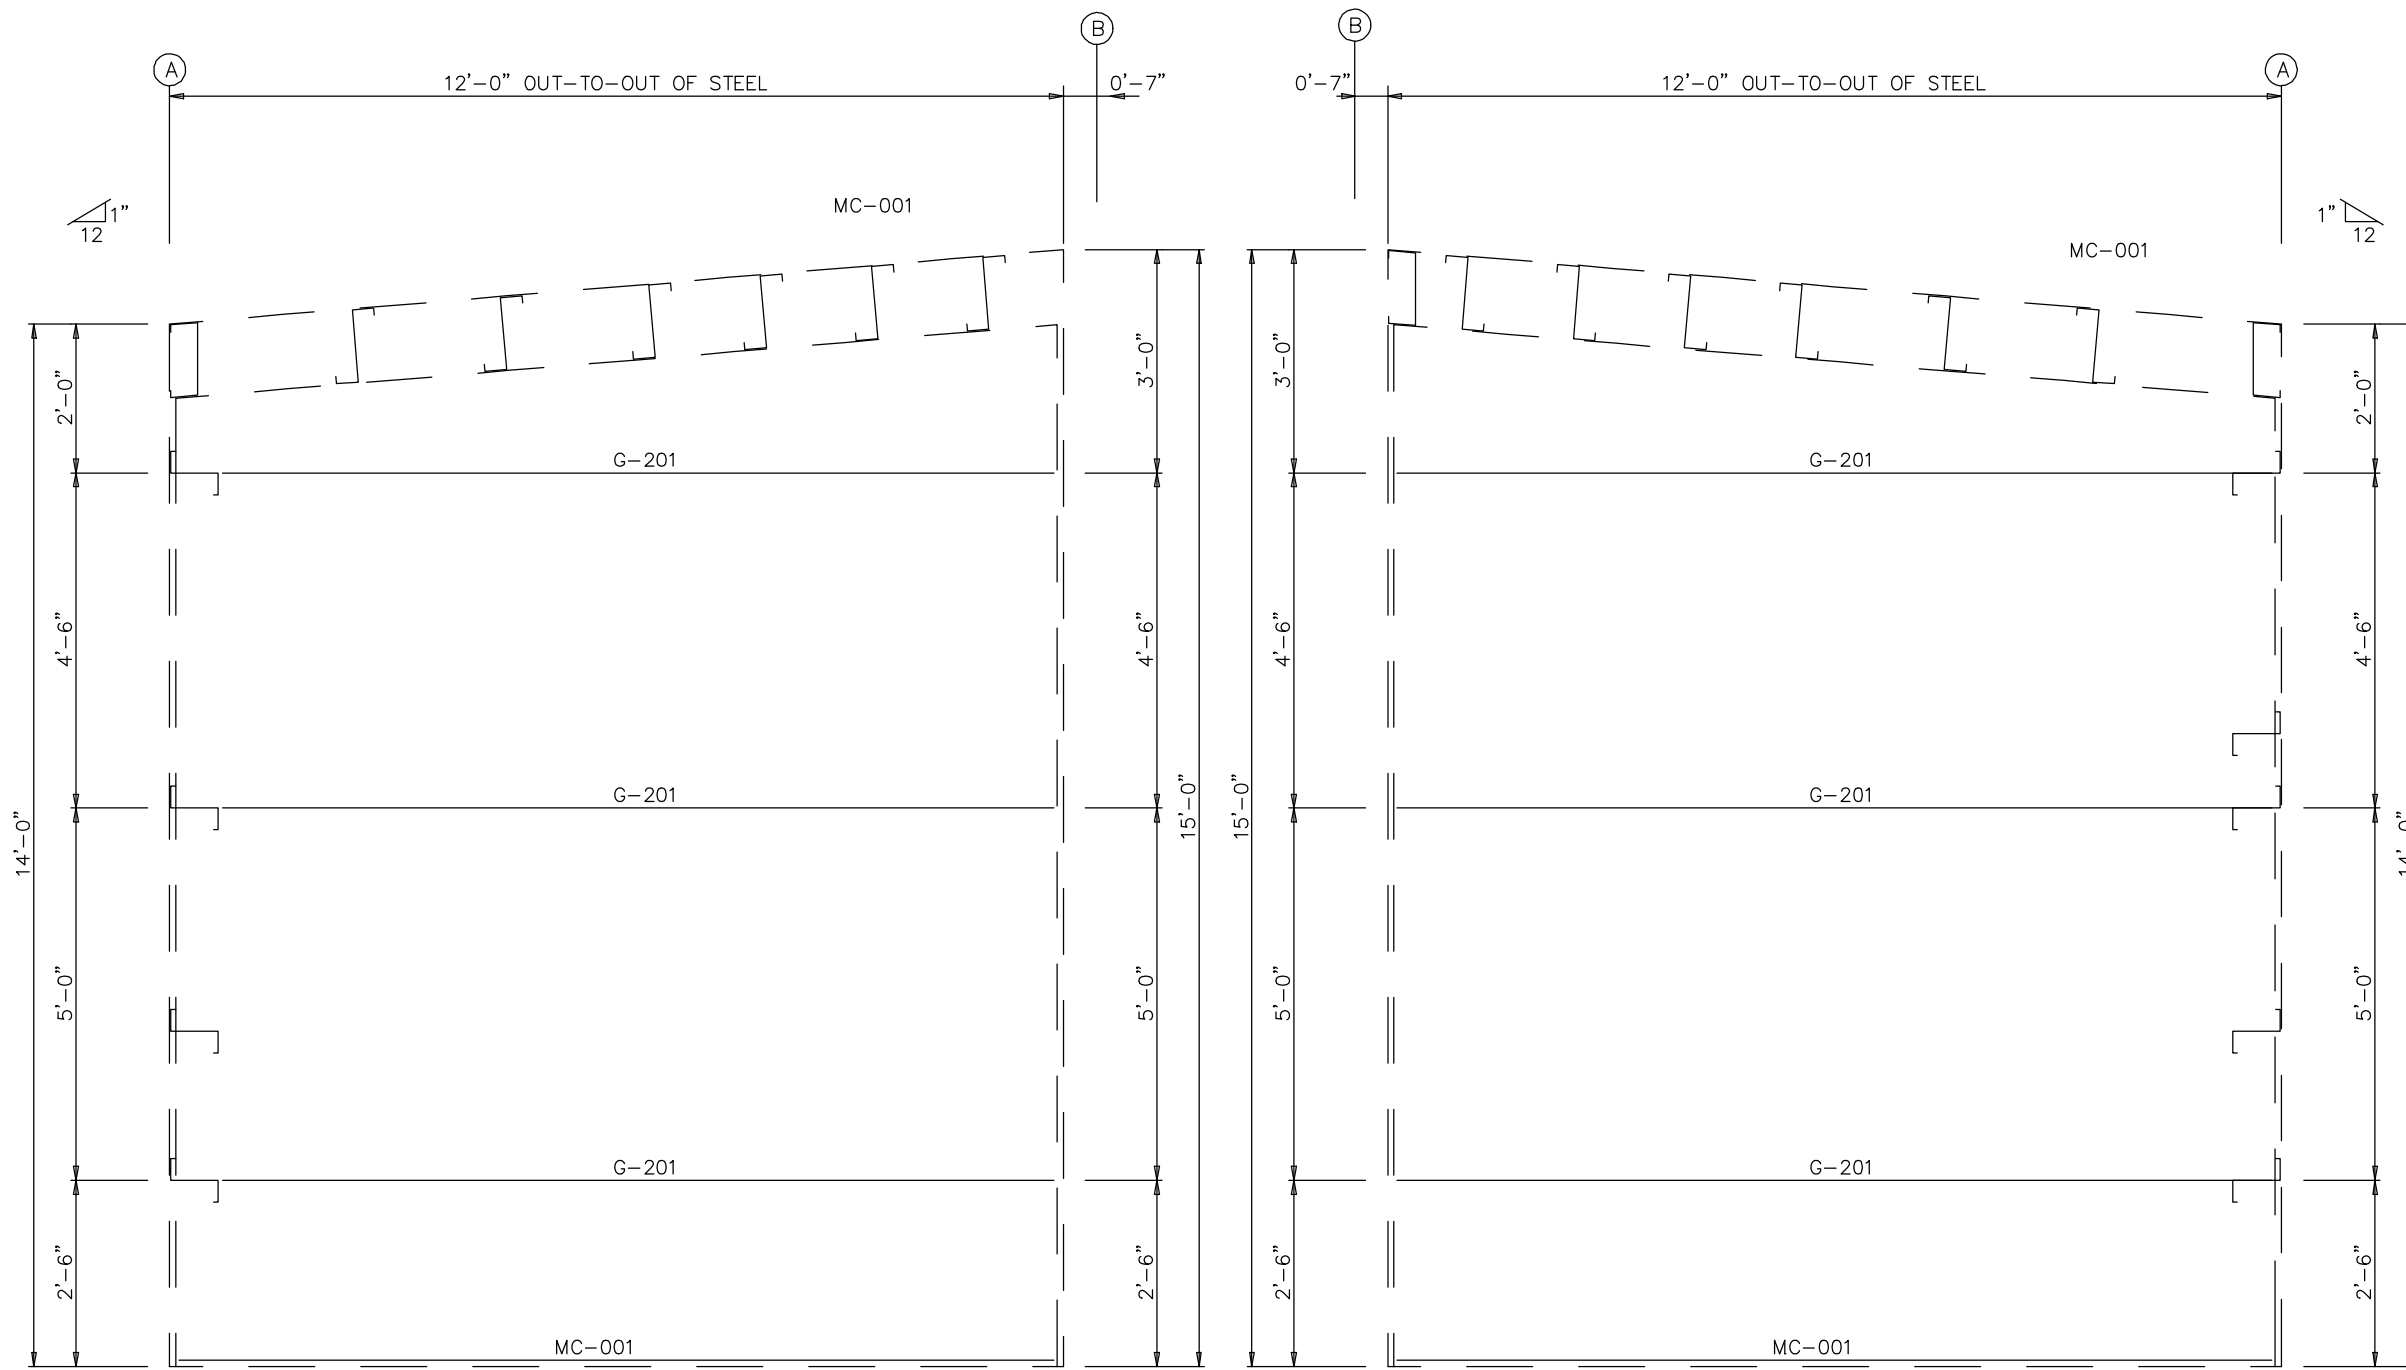

UENDWALL FRAMING: FRAME LINE 5

UENDWALL FRAMING: FRAME LINE 1


DWG NOT TO SCALE

| REV. | DESCRIPTION | DATE | BY |
|------|------------------------|----------|-----|
| 0 | ISSUED FOR INFORMATION | 05/10/07 | TSD |

BUILDER
IRISHSPAN INDUSTRIES INC

PROJECT
SHIPYARD BREWING CO
LOCATION
PORTLAND, US.

DWG #
73178-S8

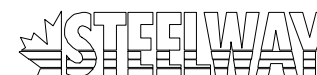

7825 SPRINGWATER ROAD • AYLMER • ONTARIO
CANADA • N5H 2R4 PH • 519 765 2244
WWW.STEELWAY.COM