

# SHIPYARD BREWING COMPANY

RECEIVED

JUL 03 2012




Dept. of Building Inspections  
City of Portland Maine

## PORTLAND, MAINE

# WASTEWATER EQUALIZATION SYSTEM

**ISSUE FOR BID - MARCH 2012**  
**PROJECT NO. 225408.00**

40 [ ] I

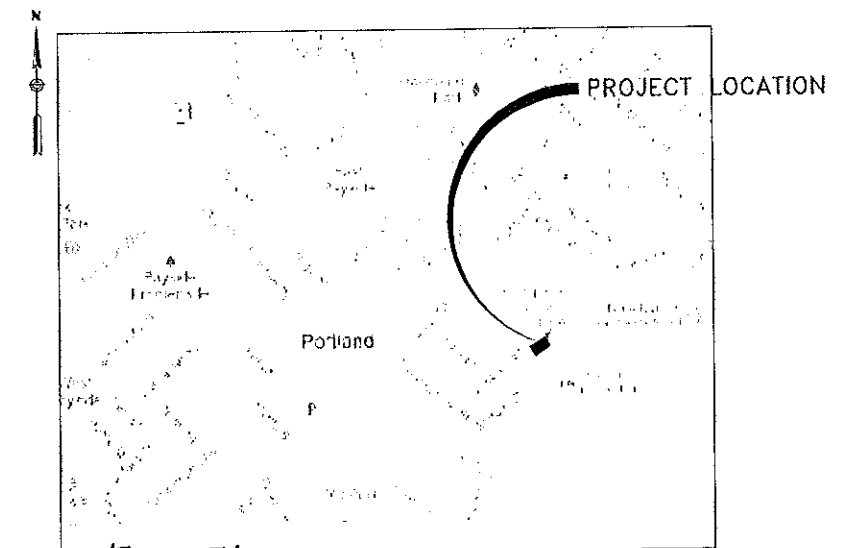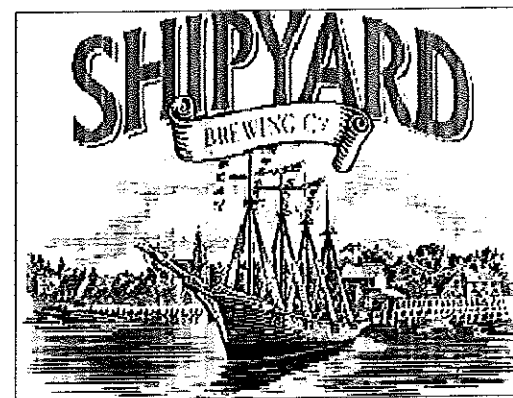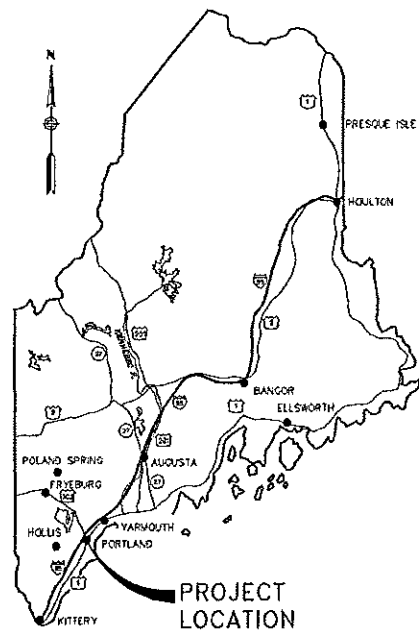

41 Hutchins Drive | Portland, Maine 04102  
800.426.4262 | www.woodardcurran.com

COMMITMENT & INTEGRITY DRIVE RESULTS

#12171


SHIPYARD BREWERY  
SANITARY SEPARATION

PERMIT PKG








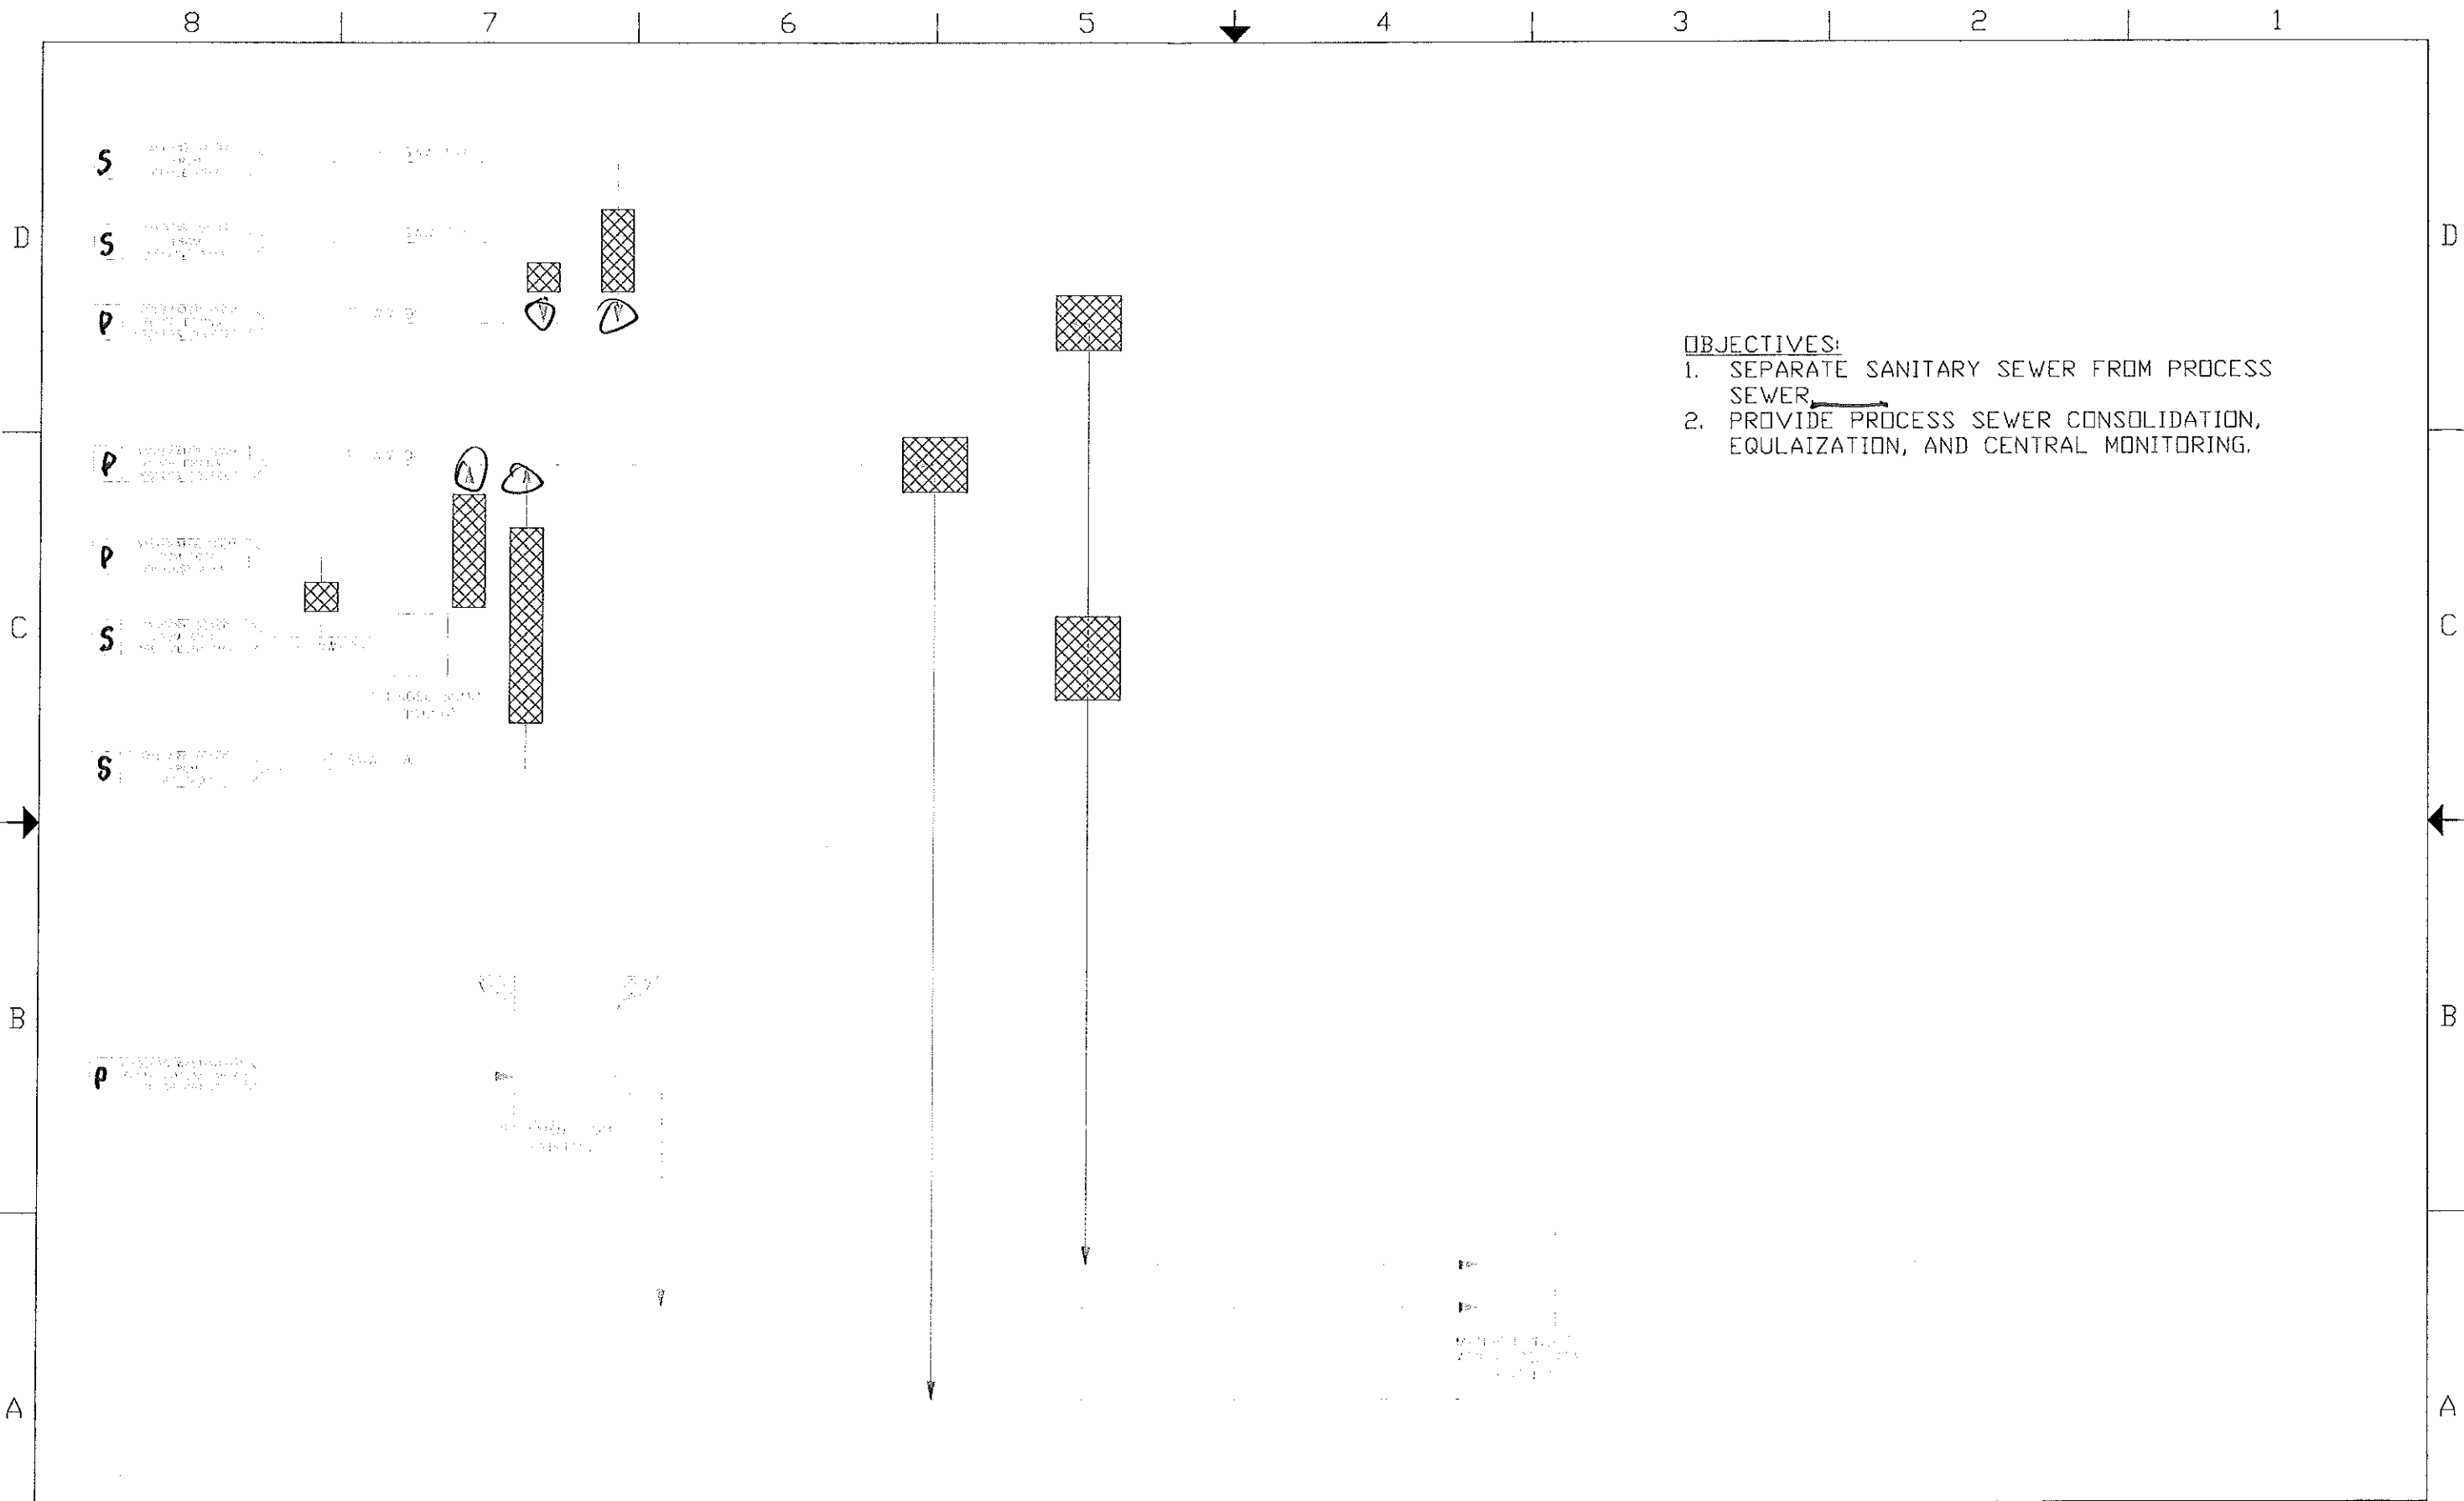

- OBJECTIVES:**
1. SEPARATE SANITARY SEWER FROM PROCESS SEWER.
  2. PROVIDE PROCESS SEWER CONSOLIDATION, EQUILAZATION, AND CENTRAL MONITORING.

												SHIPYARD BREWING COMPANY 86 NEWBURY STREET PORTLAND, MAINE 04101		WASTEWATER WW EQUALIZATION SYSTEM -- DEMO BLOCK FLOW DIAGRAM			
								41 W. Ash Street Portland, Maine 04101 207-624-4329   www.woodardcurran.com COMMITMENT & INTEGRITY DRIVE RESULTS		SHIPYARD BREWING COMPANY 86 NEWBURY STREET PORTLAND, MAINE 04101		No design shall be construed as a warranty of any kind for any purpose other than its intended use. The user shall be responsible for determining the applicability of the design to their specific project.		SIZE: D SHEET NO: SBC-WF-01-D REV. NO: B			
REV.	REVISION DESCRIPTION	DRN.	REV. DATE	REV.	REVISION DESCRIPTION	DRN.	REV. DATE	REV.	REVISION DESCRIPTION	DRN.	REV. DATE	DATE:	01-30-12	DM:	P. HENDRY	SCALE:	N/A
									ISSUE FOR BID		G/JW	03-19-12					
									ISSUE FOR BID (REVIEW)		G/JW	03-05-12					
									DESIGN FIRM CONTROL NO: 225408								



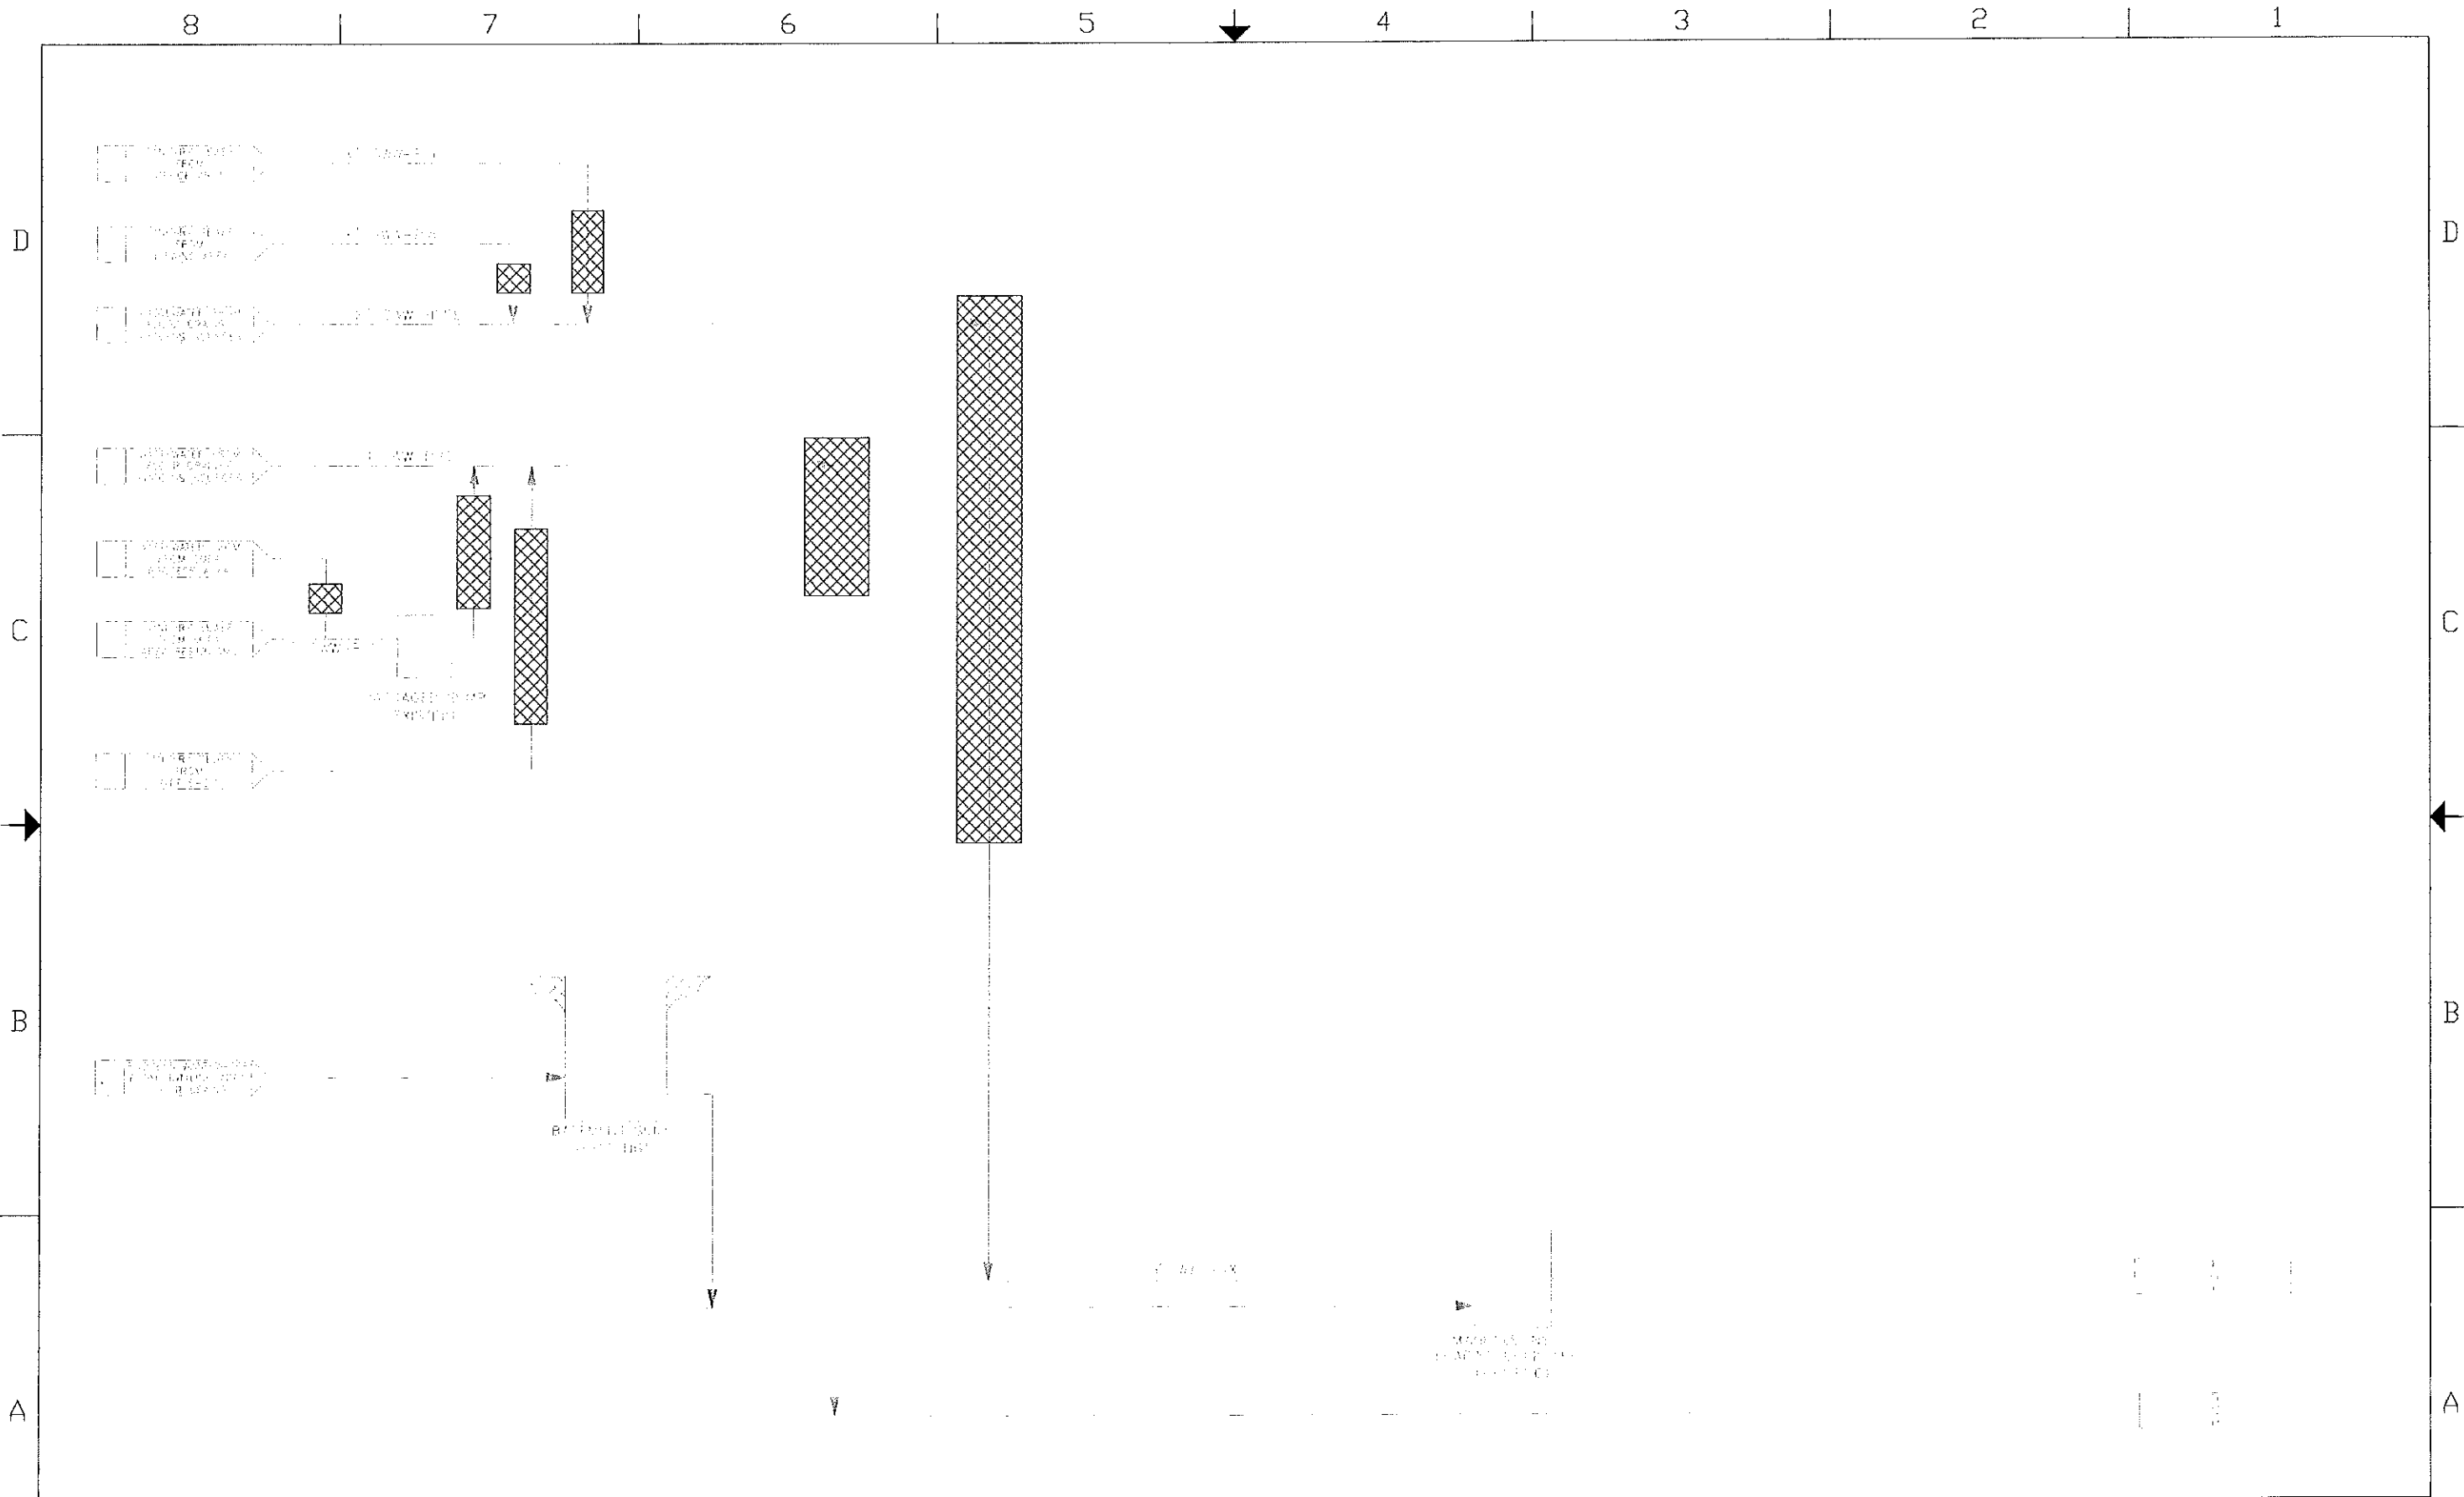




								 11 Biddeford Drive   Portland, Maine 04112 800.424.6259   www.woodardcurran.com CONSULTING & INTEGRITY DRIVE RESULTS		 SHIPYARD BREWING COMPANY 86 NEWBURY STREET PORTLAND, MAINE 04101		WASTEWATER WW EQUALIZATION SYSTEM - DEMO PIPE AND INSTRUMENTATION DIAGRAM		
				B ISSUE FOR B/D GJW 03-19-12		A ISSUE FOR B/D (REVIEW) GJW 03-05-12		DRAWN: GJW DESIGN: P. HENDRY CONTROL: No. 225408		DATE: 01-30-12 SCALE: N/A		SHEET NO. D	SHEET NO. SBC-WP-01-D	REV. NO. B
REV.	REVISION DESCRIPTION	DRN.	REV. DATE	REV.	REVISION DESCRIPTION	DRN.	REV. DATE	REV.	REVISION DESCRIPTION	DRN.	REV. DATE			









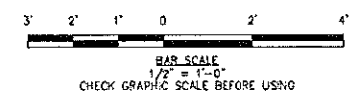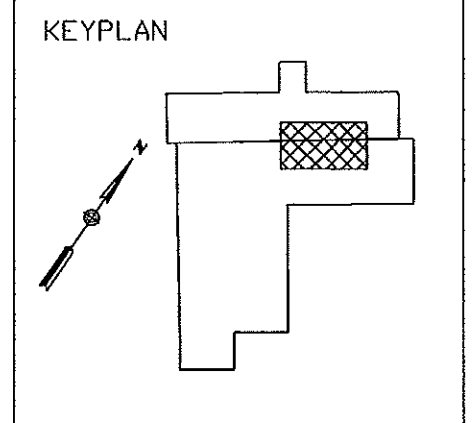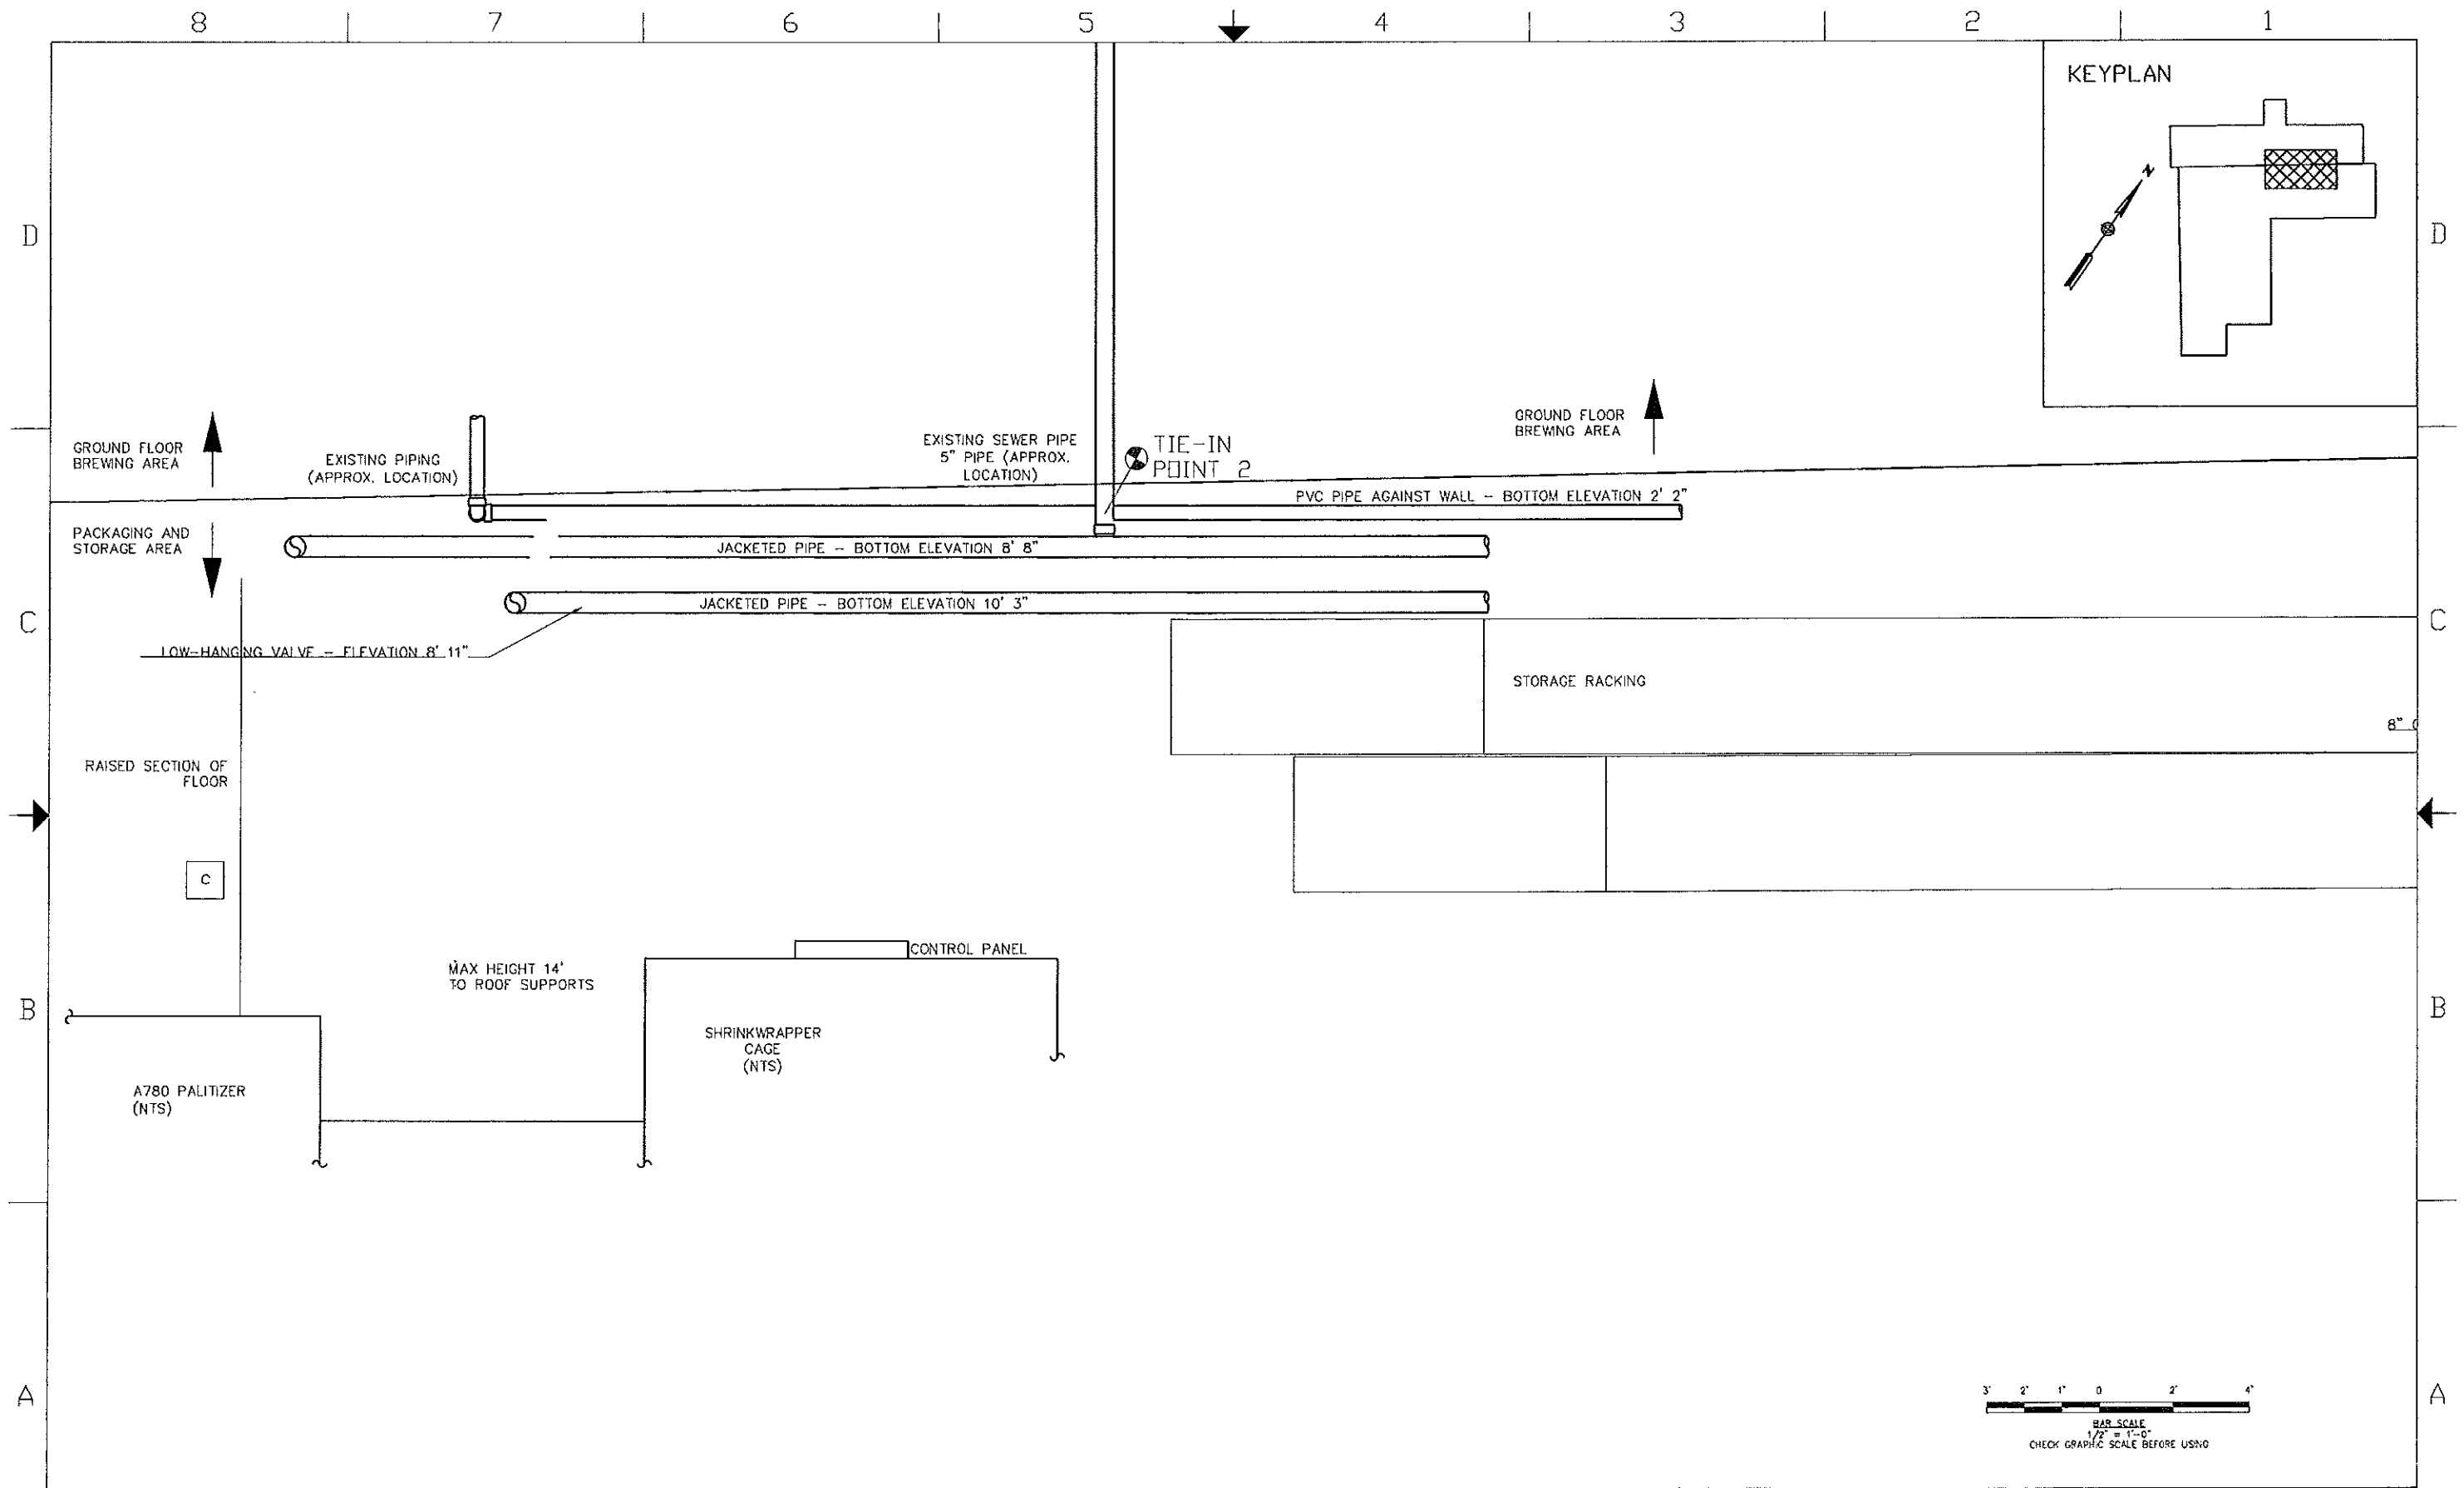


								 <small>415 State St. Portland, ME 04102        TEL: 603.633.1100   www.woodardcurran.com        COMMITMENT &amp; INTEGRITY DRIVE RESULTS</small>		 <small>SHIPYARD BREWING COMPANY        86 NEWBURY STREET        PORTLAND, MAINE 04101</small>		<small>SHIPYARD BREWING COMPANY        86 NEWBURY STREET        PORTLAND, MAINE 04101</small>		<b>WASTEWATER        WW EQ SYSTEM PIPE ROUTING - DEMO        PIPE ROUTING DRAWING</b>		<small>REV. NO.</small> <b>B</b>
				<small>ISSUE FOR BID</small> G/JW 03-19-12		<small>ISSUE FOR BID (REVIEW)</small> G/JW 03-05-12		<small>DESIGN FIRM        CONTROL NO. 225408</small>		<small>DATE: 02-02-12</small>   <small>D.W. P. HENDRY</small>   <small>SCALE: 1/2" = 1'</small>		<small>SHEET NO.</small> <b>D</b>	<small>REV. NO.</small> <b>B</b>			
<b>REV.</b>	<b>REVISION DESCRIPTION</b>	<b>DRN.</b>	<b>REV. DATE</b>	<b>REV.</b>	<b>REVISION DESCRIPTION</b>			
8				7				6				5				



8 7 6 5 4 3 2 1

D  
C  
B  
A

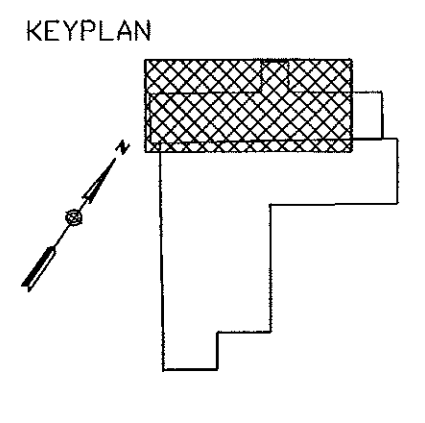

RETAIL STORE  
BATHROOMS

RETAIL STORE

TIE-IN POINT A

3 STORY BUILDING

SODA  
AREA

TIE-IN POINT B

EXISTING SODA  
AREA SUMP

OFFICE AREA  
BATHROOMS


TIE-IN POINT D

BREWING AREA  
BATHROOMS

TIE-IN POINT C




● → DIRECTION OF PICTURE

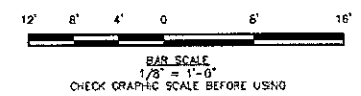

				<p><b>WOODARD &amp; CURRAN</b> 81 Middle Drive   Portland, Maine 04102 800.624.4328   www.woodardcurran.com COMMITMENT &amp; INTEGRITY DRIVE RESULTS</p>				<p><b>SHIPYARD</b> SHIPYARD BREWING COMPANY 86 NEWBURY STREET PORTLAND, MAINE 04101</p>		<p>SHIPYARD BREWING COMPANY 86 NEWBURY STREET PORTLAND, MAINE 04101</p>		<p>WASTEWATER SANITARY SEWER ROUTING - DEMO PIPE ROUTING DRAWING</p>		<p>REV. NO. B</p>
				<p>ISSUE FOR BID</p>		<p>G/JW 03-19-12</p>								
				<p>ISSUE FOR BID (REVIEW)</p>		<p>G/JW 03-05-12</p>								
REV.	REVISION DESCRIPTION	DRN.	REV. DATE	REV.	REVISION DESCRIPTION	DRN.	REV. DATE	REV.	REVISION DESCRIPTION	DRN.	REV. DATE			

8 7 6 5 4 3 2 1

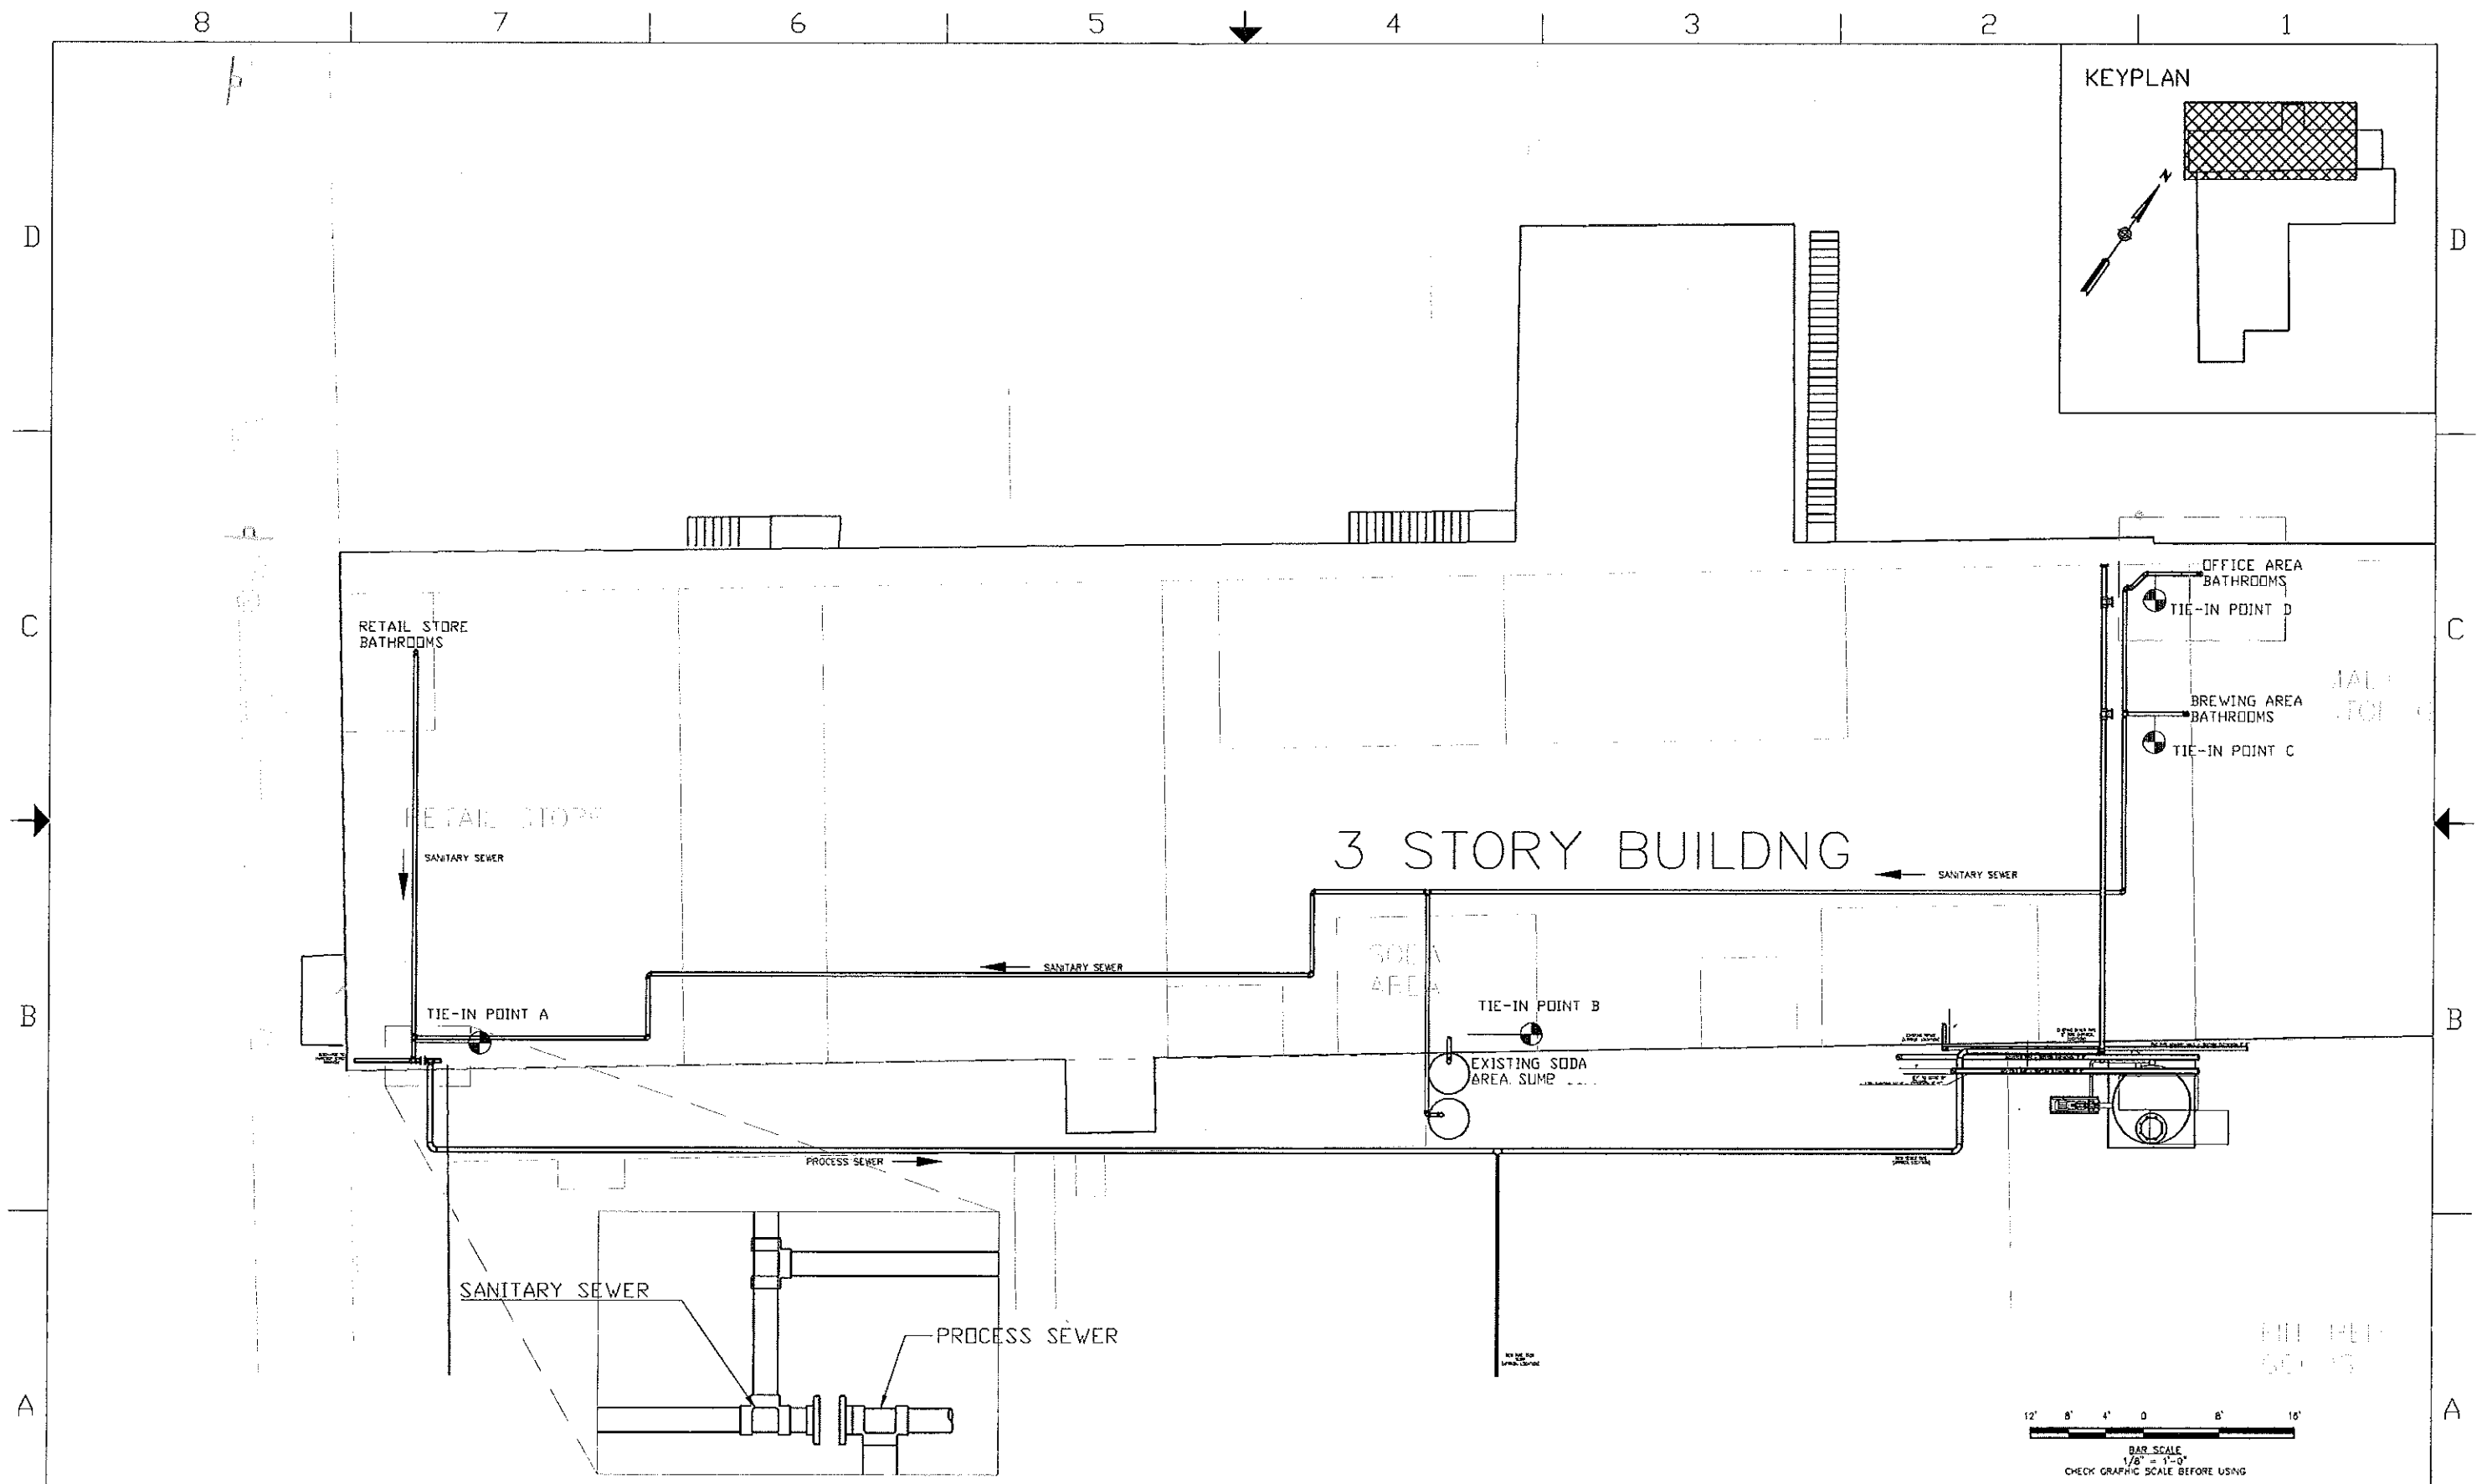

				B ISSUE FOR BID GJW 03-19-12 A ISSUE FOR BID (REVIEW) GJW 03-05-12				 41 Parkside Drive   Portland, Maine 04132 866.664.6362   www.woodardcurran.com CONSULTING & INTERDISCIPLINARY DESIGN	 SHIPYARD BREWING COMPANY 86 NEWBURY STREET PORTLAND, MAINE 04101	SHIPYARD BREWING COMPANY 86 NEWBURY STREET PORTLAND, MAINE 04101		WASTEWATER SANITARY SEWER ROUTING PIPE ROUTING DRAWING		REV. NO.
REV.	REVISION DESCRIPTION	DRN.	REV. DATE	REV.	REVISION DESCRIPTION	DRN.	REV. DATE			DATE: 02-02-12	SCALE: 1/2" = 1'	SIZE: D	SHEET NO: SBC-WR-03	REV. NO. B